

## LANDSCAPE DETAIL PLAN: EASTERN BOUNDARY (NORTH PORTION)

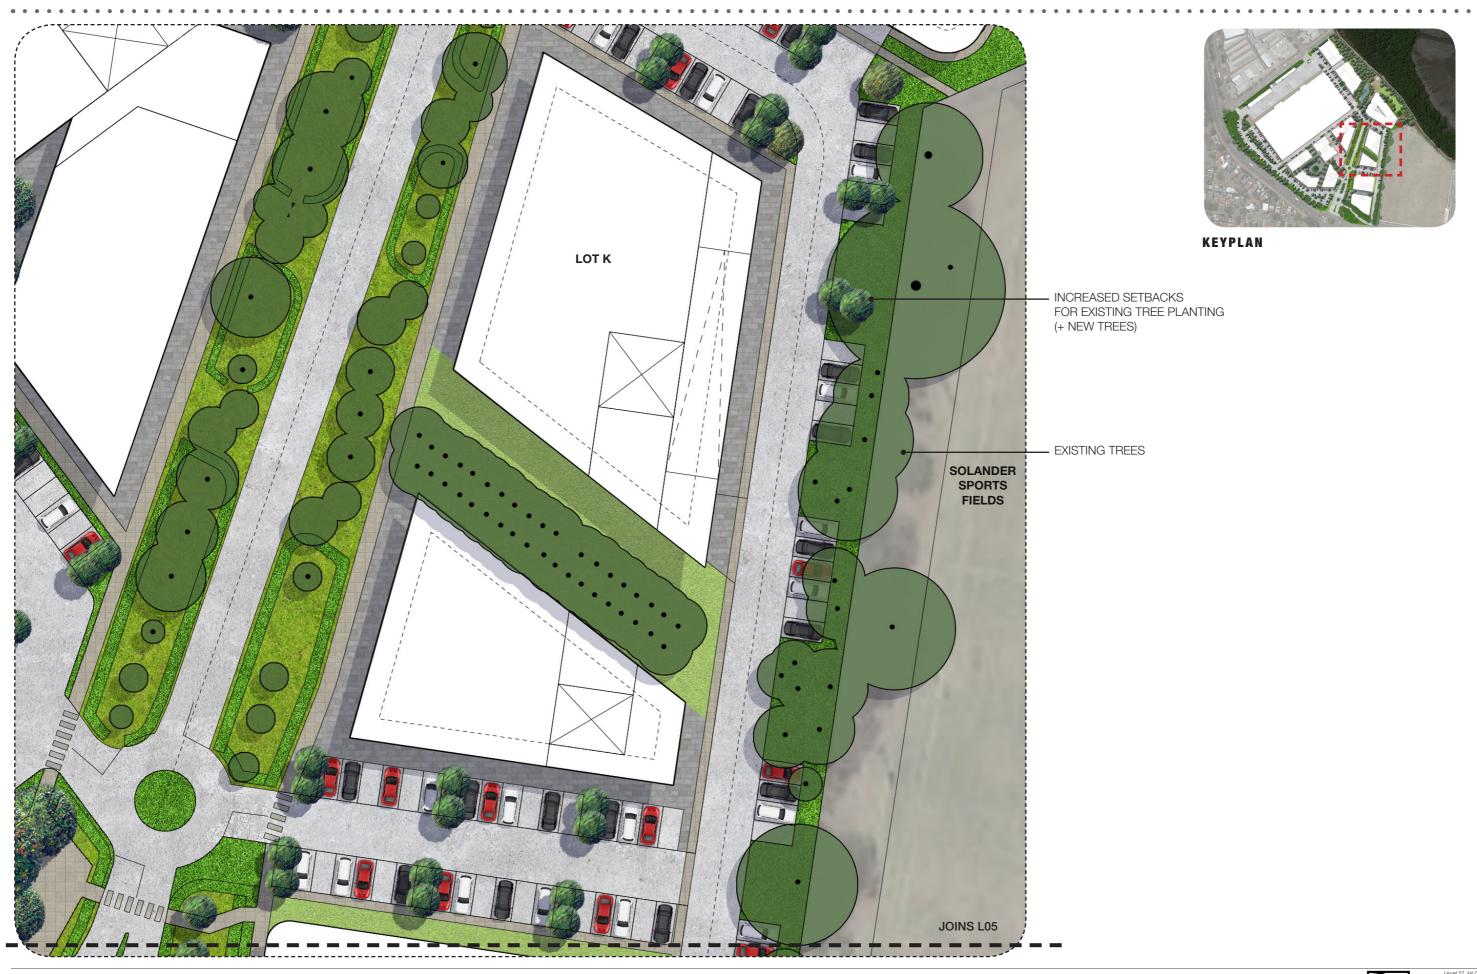

**13 ENDEAVOUR ROAD** CAPTAIN COOK DRIVE, CARINGBAH, NSW EASTERN BOUNDARY

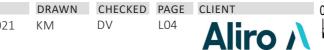





## LANDSCAPE DETAIL PLAN: EASTERN BOUNDARY (SOUTH PORTION)



**13 ENDEAVOUR ROAD** CAPTAIN COOK DRIVE, CARINGBAH, NSW EASTERN BOUNDARY

DRAWING TITLE LANDSCAPE DETAIL PLAN: (SOUTH PORTION)

H8-2030

CLIENT

1:500 @A3 B SUBMISSION

07.04.2021 KM

DV

SCALE 1:500 ATA3

HABIT8