


Appendix A

Deposited Plan

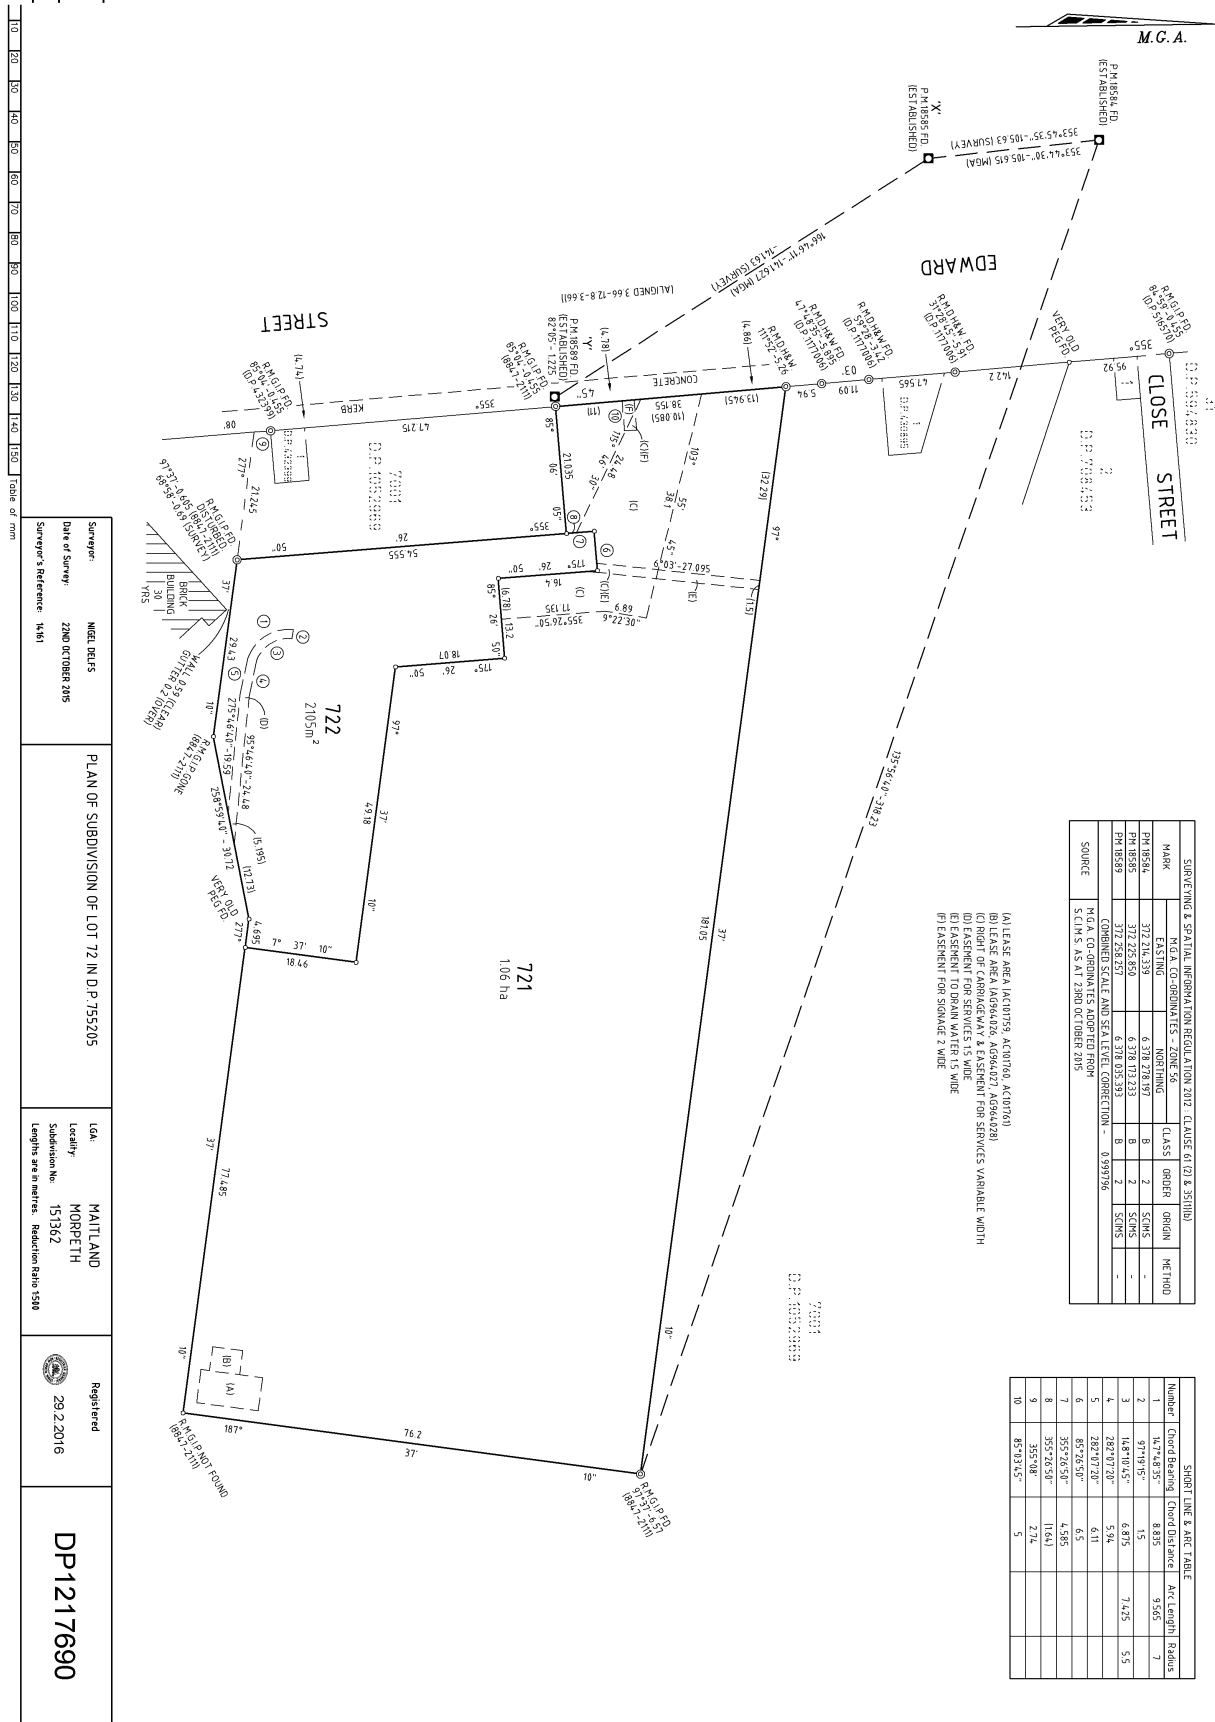

Appendix B

Photos

Photo 1 – View of Edward Street site from Hinton



Photo 2 – Morpeth Mens Shed within the Common, view from McFarlanes Road/Duckenfield Road



Photo 3 – Morpeth Childcare Centre (adjoining subject site)



Photo 4 – entrance to Edward Street site



Photo 5 – Childcare Centre building



Photo 6 – Northern side deck



Photo 7 – northern elevation of building

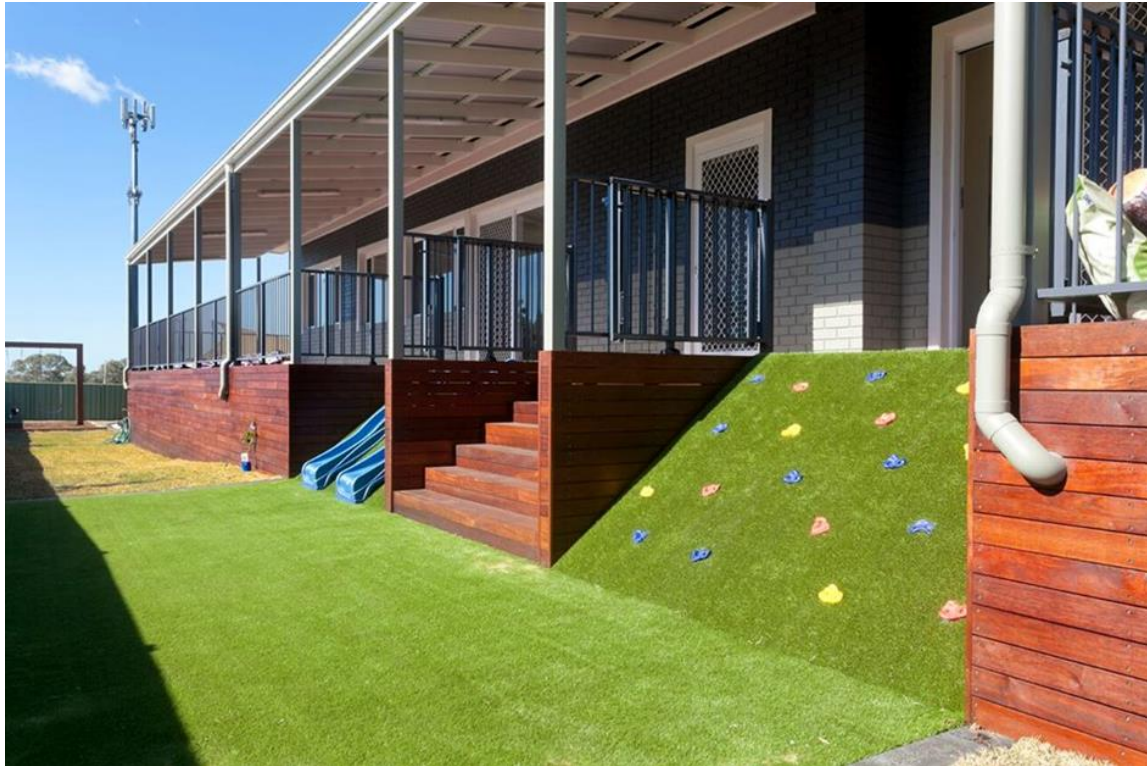


Photo 8 – Rear of childcare site



Photo 9 – former Morpeth Bowling Club



Photo 10 – Northern elevation of former bowling club building



Photo 11 – Rear of former bowling club building



Photo 12 – Former bowling club building looking towards Edward Street



Appendix C

Concept Layout



edward st frontage - plan
1 : 300



edward st frontage, from john st



PROJECT:
Lot 72 DP 755205
24 Edward Street Morpeth

CLIENT:
Morpeth Land Pty Ltd

TITLE:
Edward St Frontage

PROJECT No:	DWG No:	ISSUE:
14042	A03	DA

