



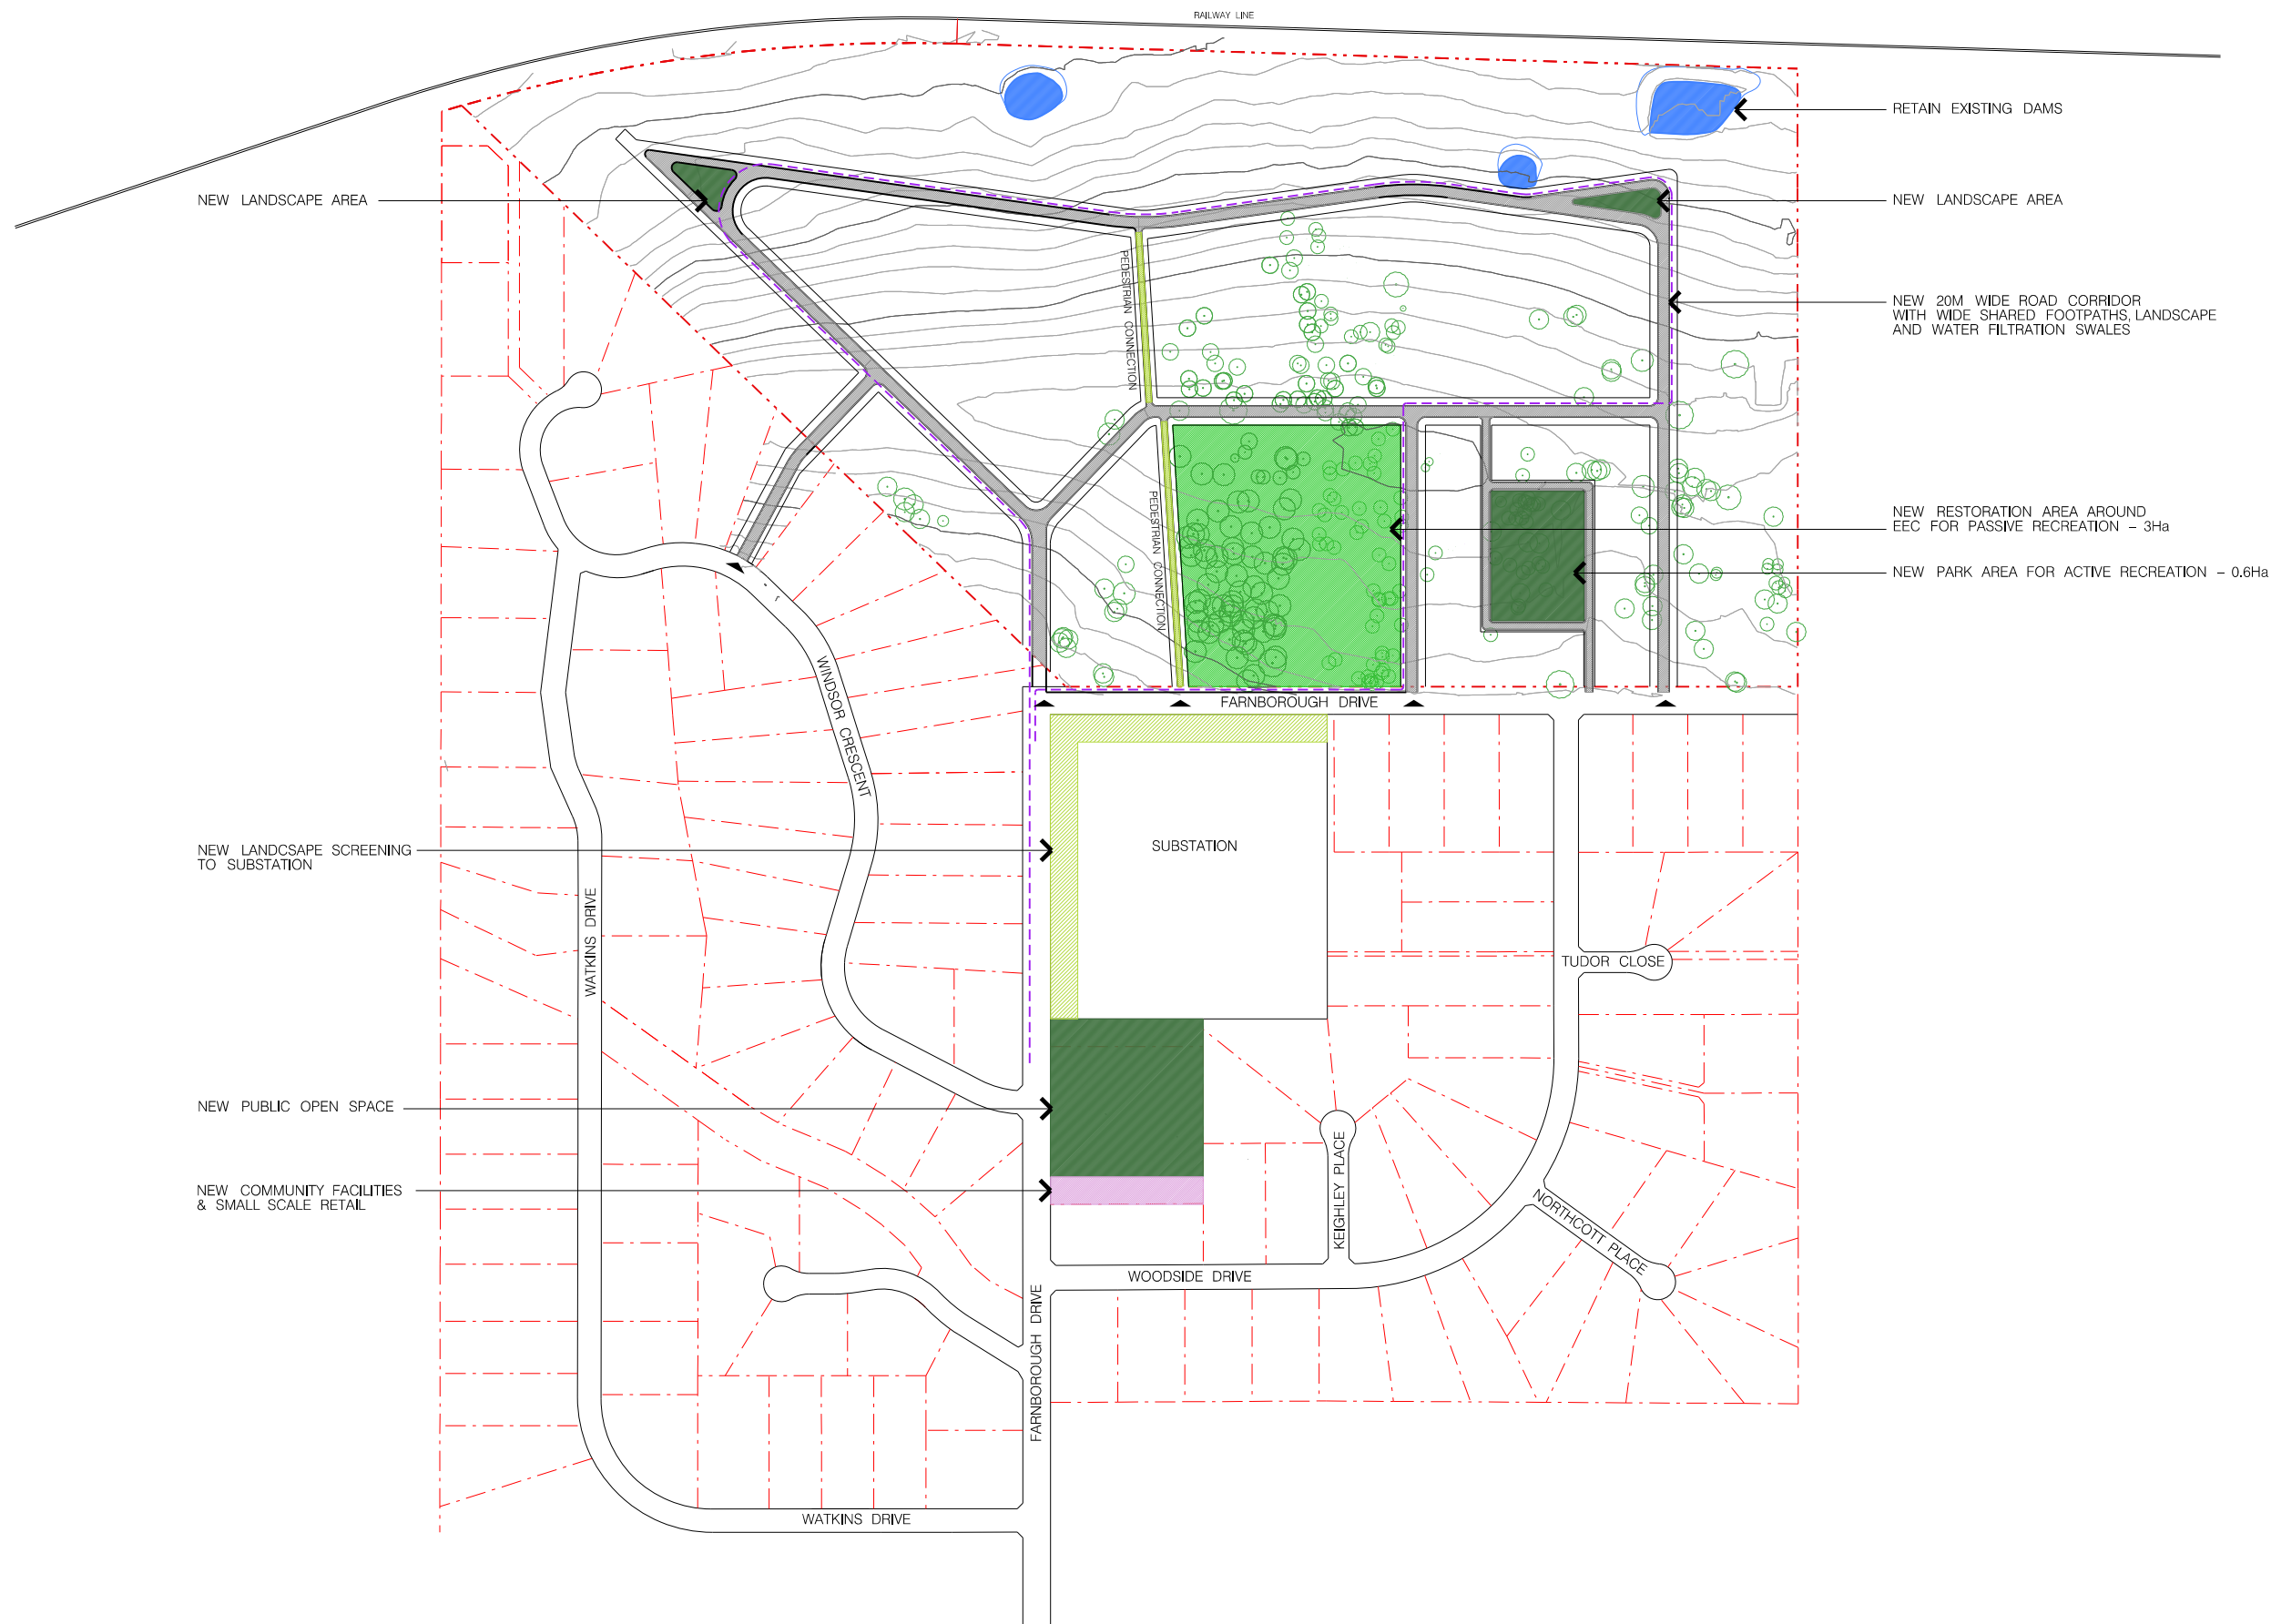

P R E L I M I N A R Y

THE INFORMATION CONTAINED IN THIS DOCUMENT IS FOR THE CLIENT ONLY. THE CLIENT SHALL MAKE ITS OWN ENQUIRIES ANALYSIS AND CALCULATIONS AND FORM ITS OWN VIEWS IN RELATION TO THE USE OR DEVELOPMENT OF THE PROPERTY INCLUDING THE APPLICATION OF LOCAL GOVERNMENT AND STATUTORY CONTROLS. IT IS ASSUMED THAT THE CLIENT WILL RELY ON ITS OWN EXPERTISE IN CONSIDERING THE INFORMATION.

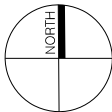

CONNECTIVITY DIAGRAM – OP 4 SK 1006

JOB NO: 5613
PROJECT: FARNBOROUGH DRIVE, MOSS VALE
CLIENT: ASSOCIATED PROJECT SERVICES

SCALE: 1 : 5000 @ A3
DATE: 01 AUGUST 2012
DRAWN BY: JRW



CANDELPAS ASSOCIATES
LEVEL 9, 219 CASTLEREAGH ST
SYDNEY NSW 2000
T 9283 7755 F 9283 7477