


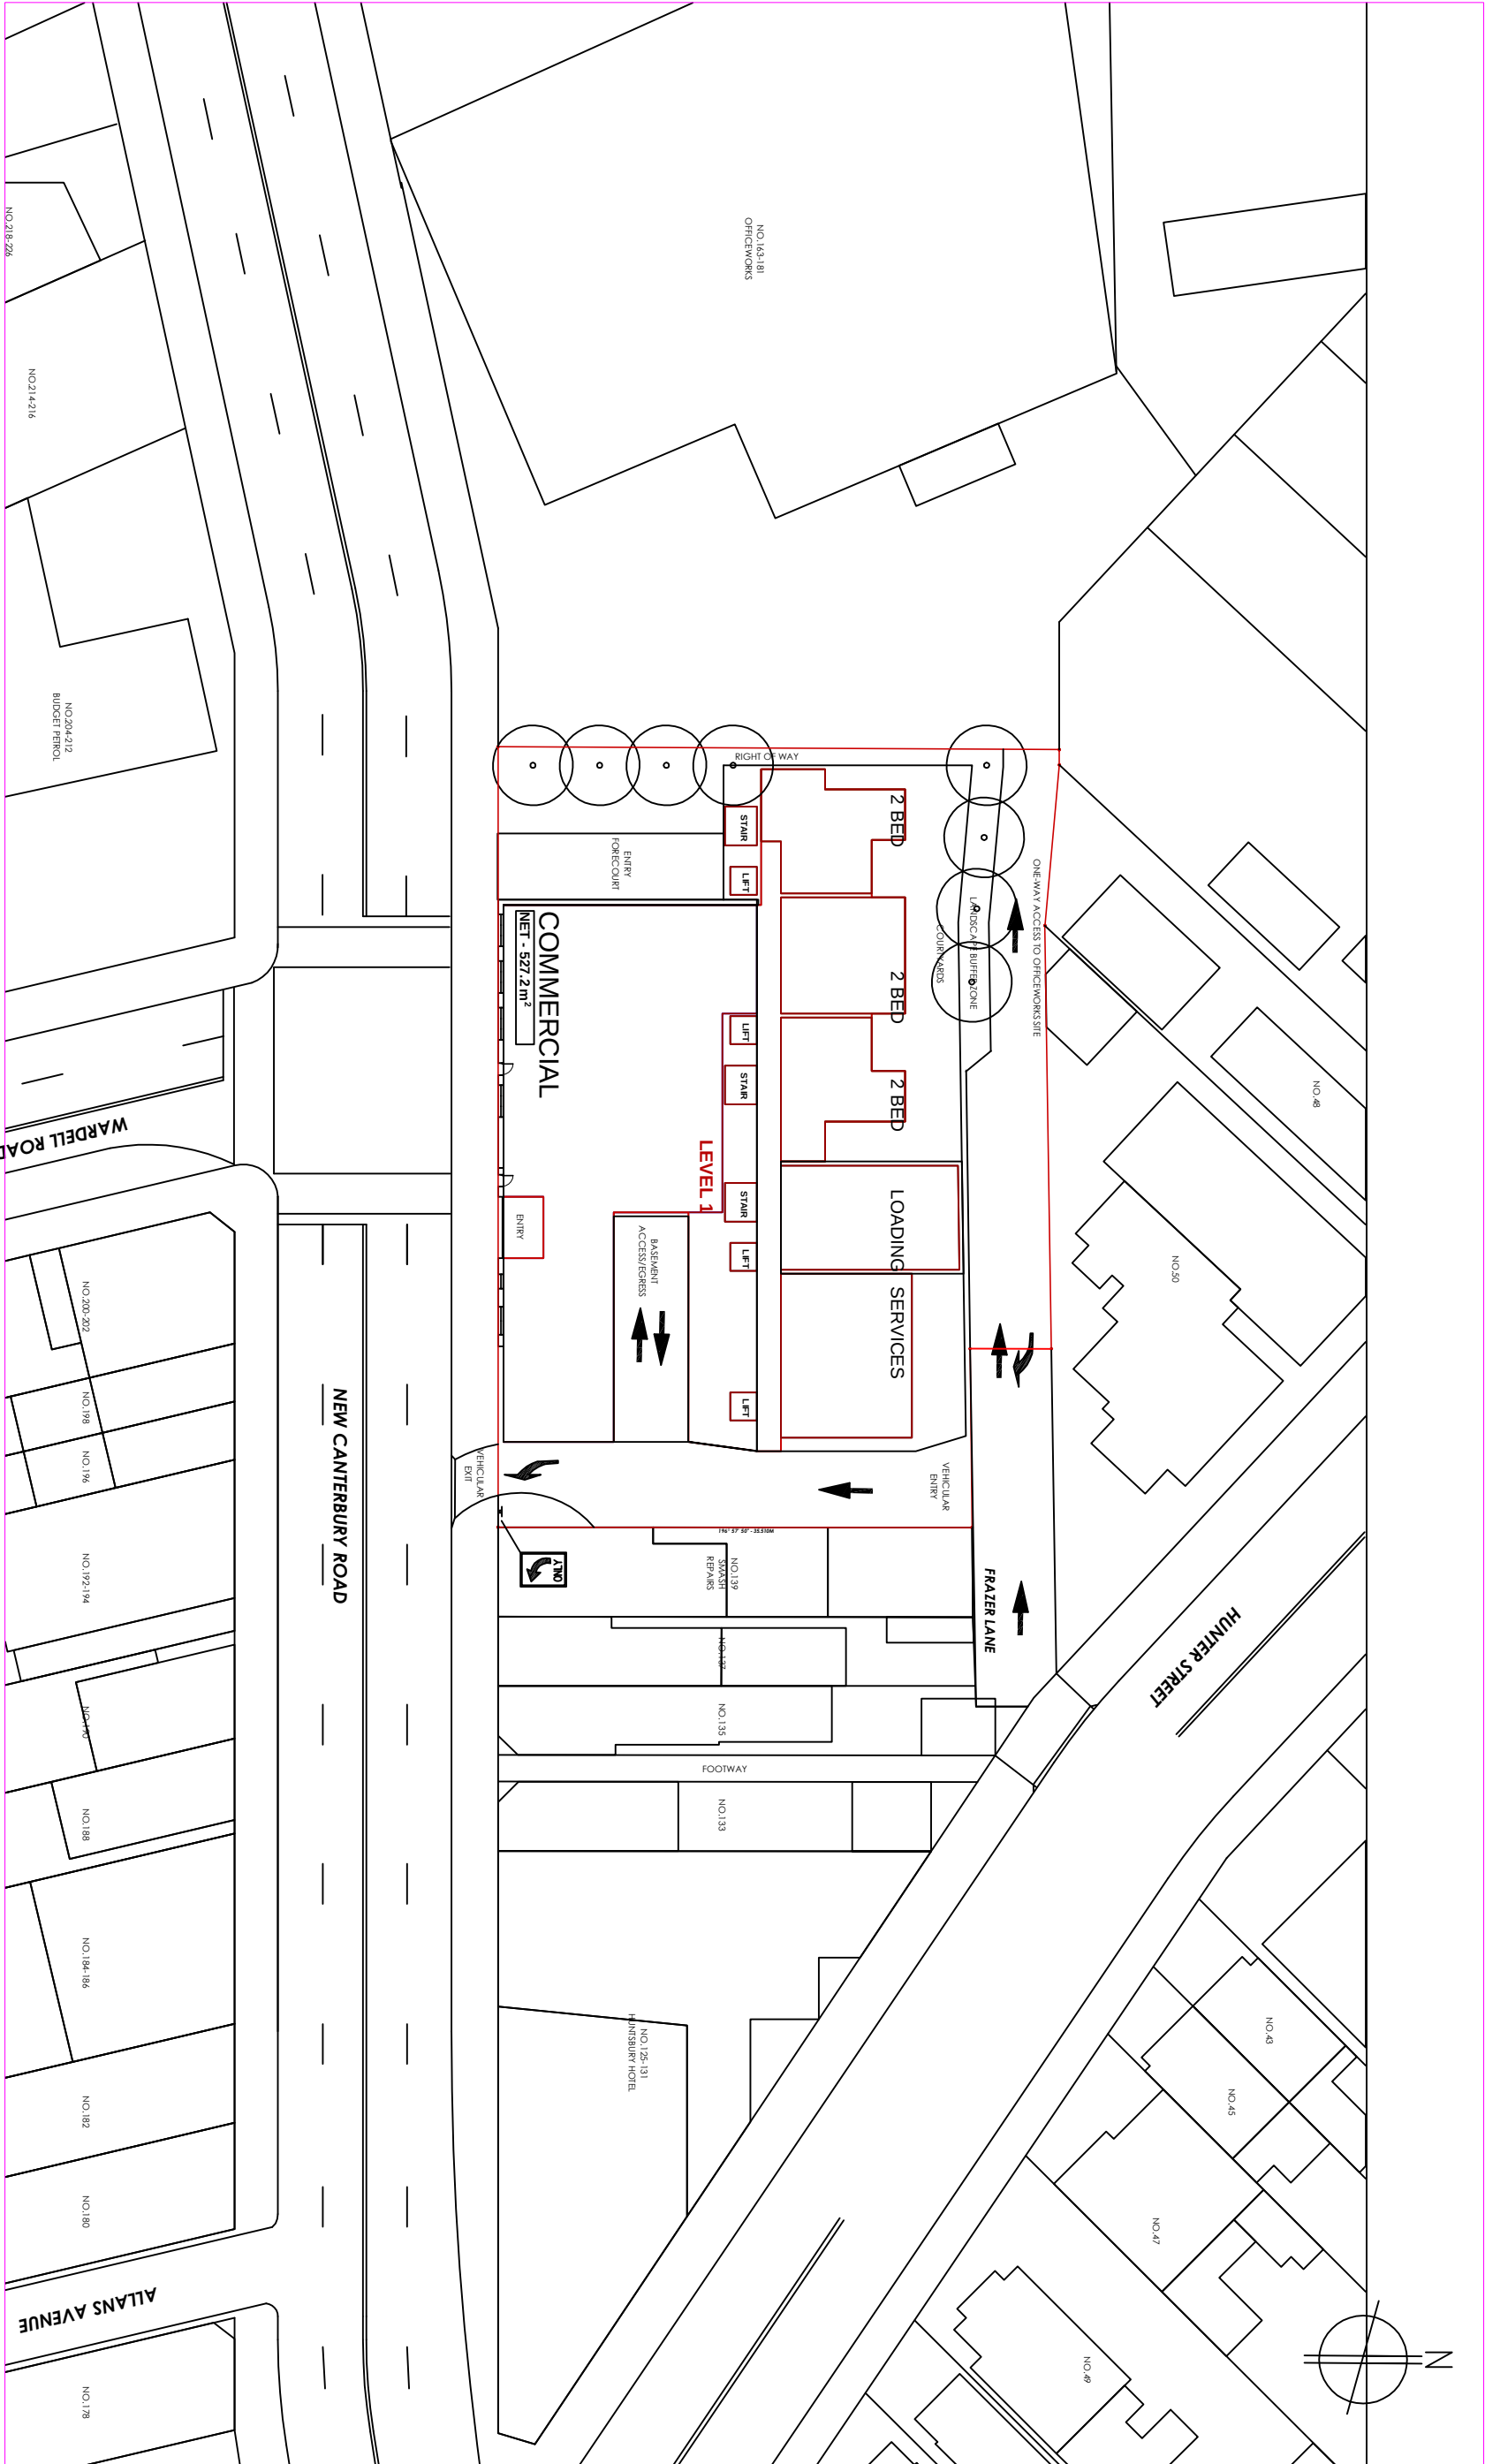

NOTES:-
1. THIS PLAN IS BASED ON ARCHITECTURAL PLANS PREPARED BY
BENSON MCCORMACK ARCHITECTS.



THOMPSON STANBURY ASSOCIATES

PLANNING PROPOSAL

141 – 161 NEW CANTERBURY ROAD

LEWISHAM

TRAFFIC ACCESS PLAN

SCALE: 1:500

FILE: 14-216

DATE: 23/03/2015

ISSUE


A

SUPERSEDES
SHEET / ISSUE

—

SHEET

1

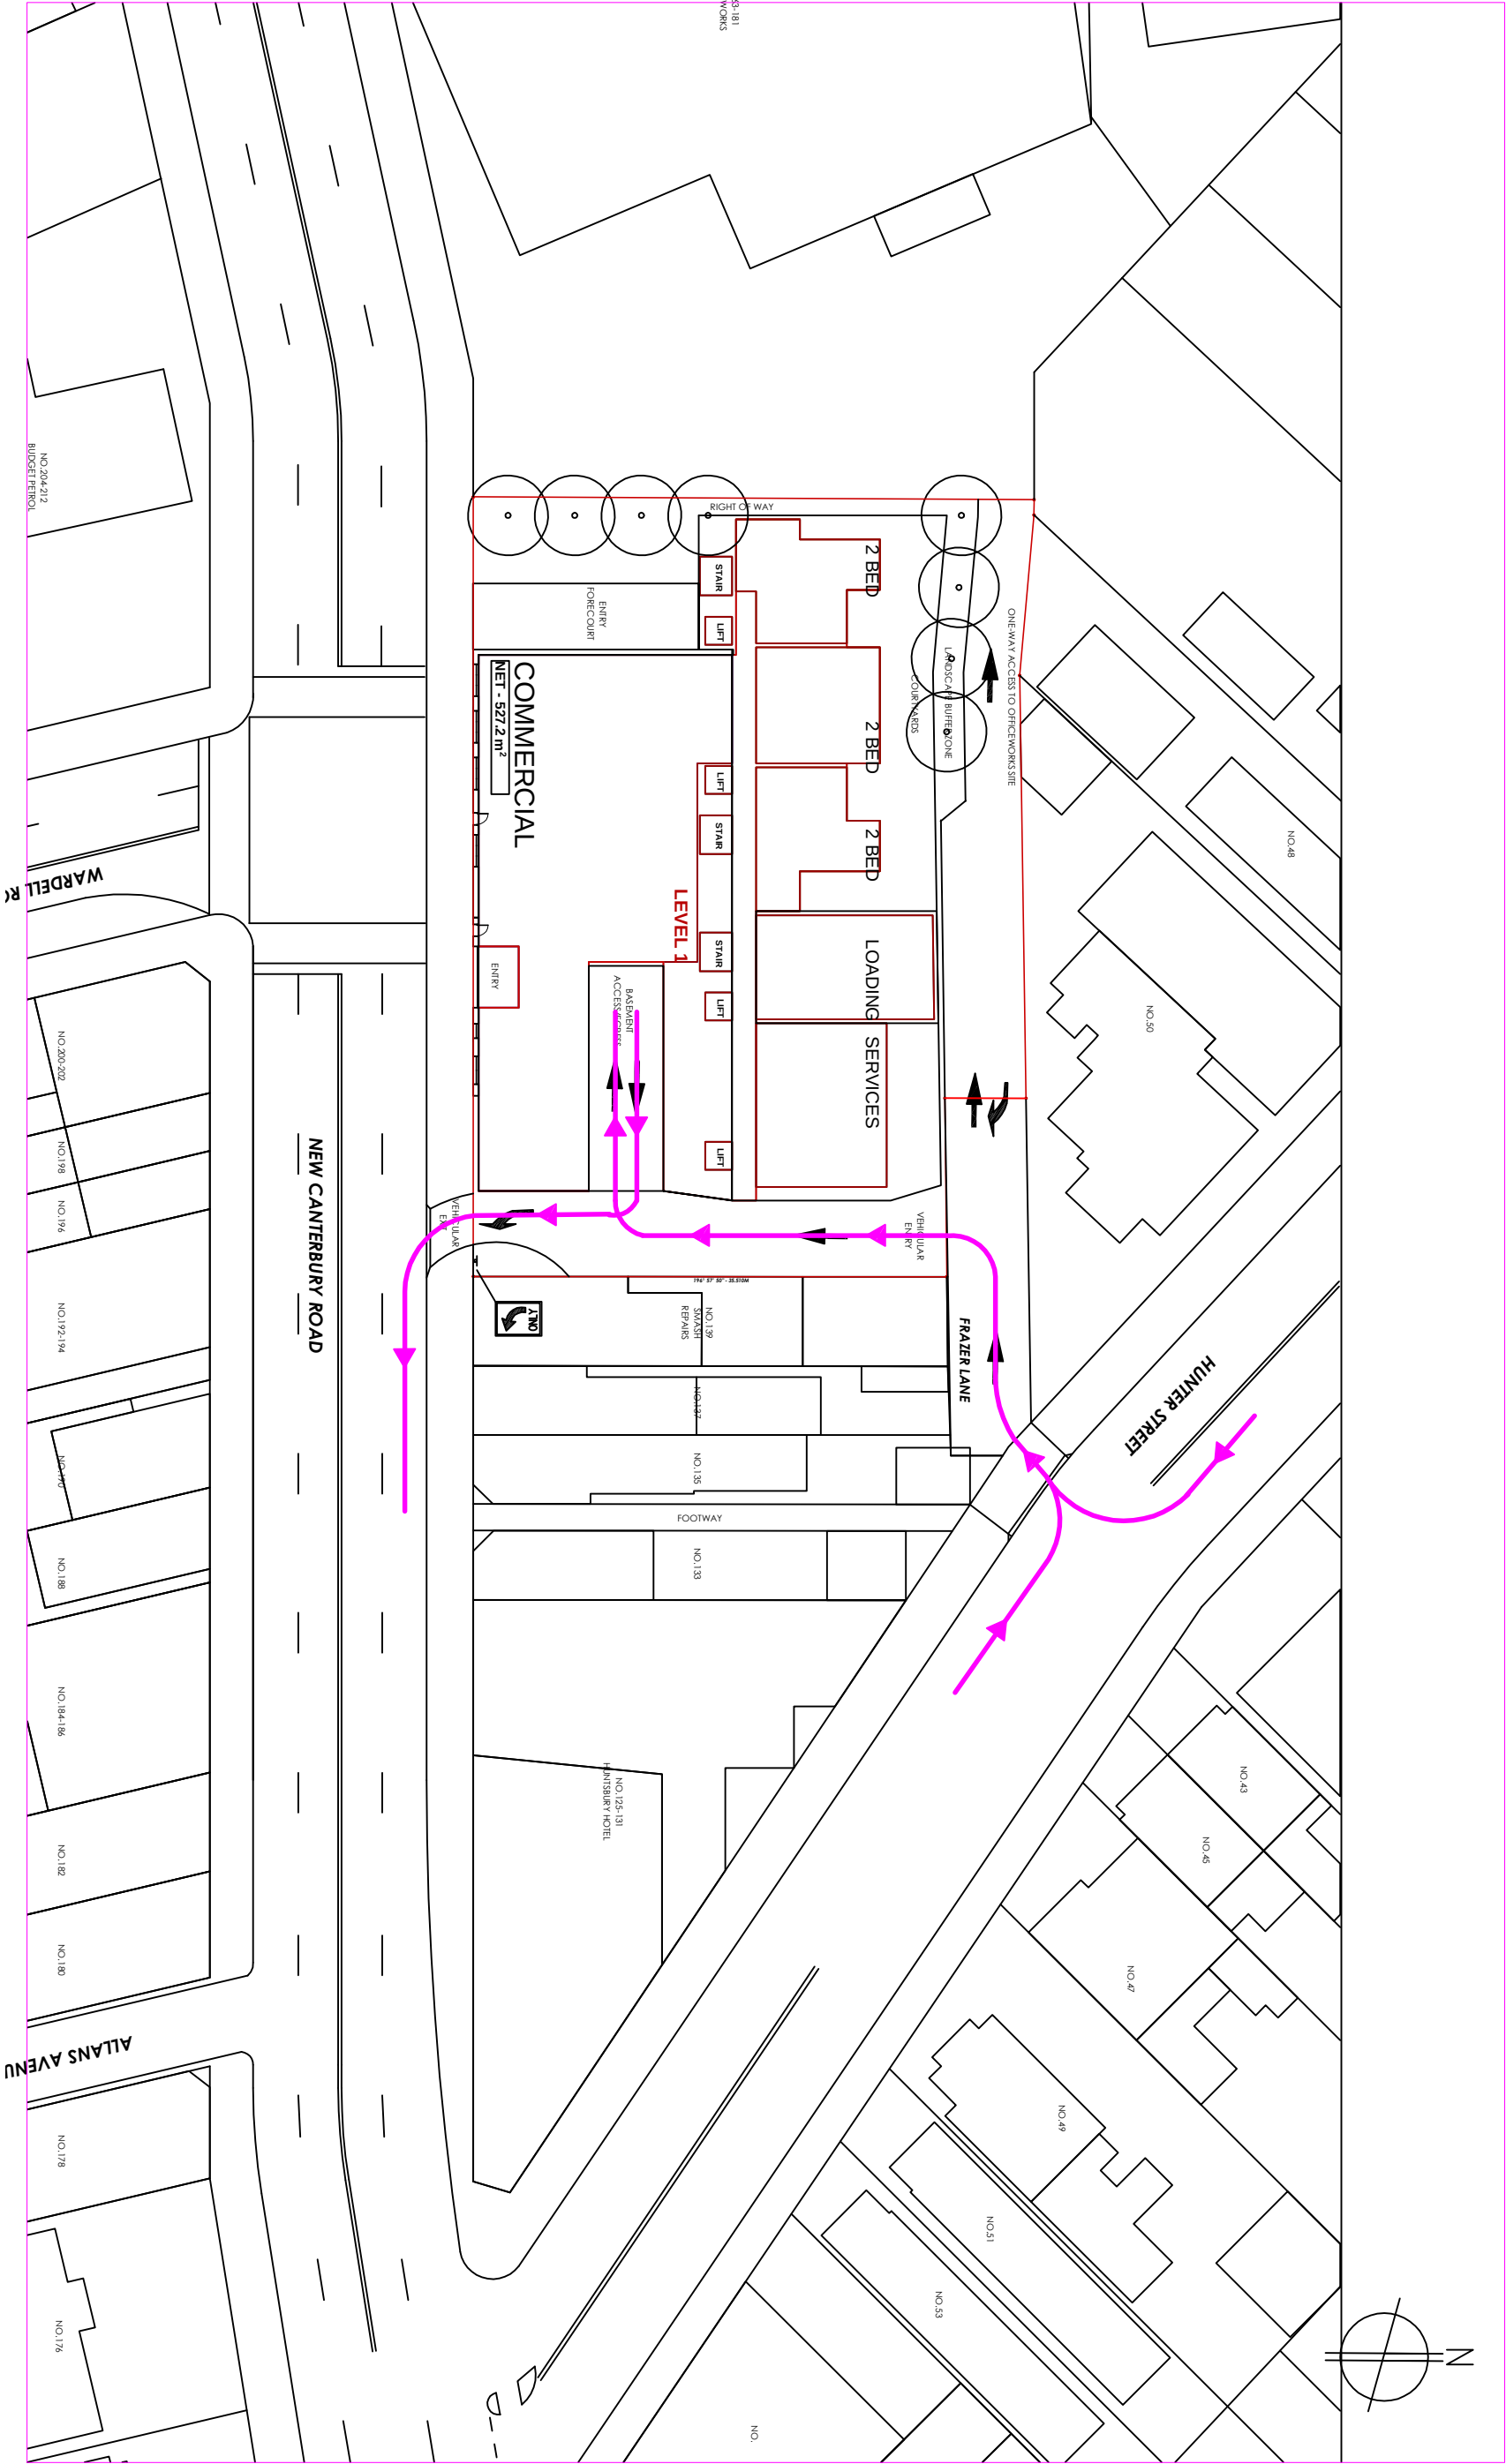

NOTES:-
1. THIS PLAN IS BASED ON ARCHITECTURAL PLANS PREPARED BY
BENSON MCDORMAOK ARCHITECTS.



THOMPSON STANBURY ASSOCIATES

PLANNING PROPOSAL

141 – 161 NEW CANTERBURY ROAD

LEWISHAM

SUBJECT SITE PASSENGER VEHICLE MOVEMENTS

SCALE: 1:500

FILE: 14-216

DATE: 23/03/2015


SUPERSEDES
SHEET / ISSUE

ISSUE

A

SHEET

2

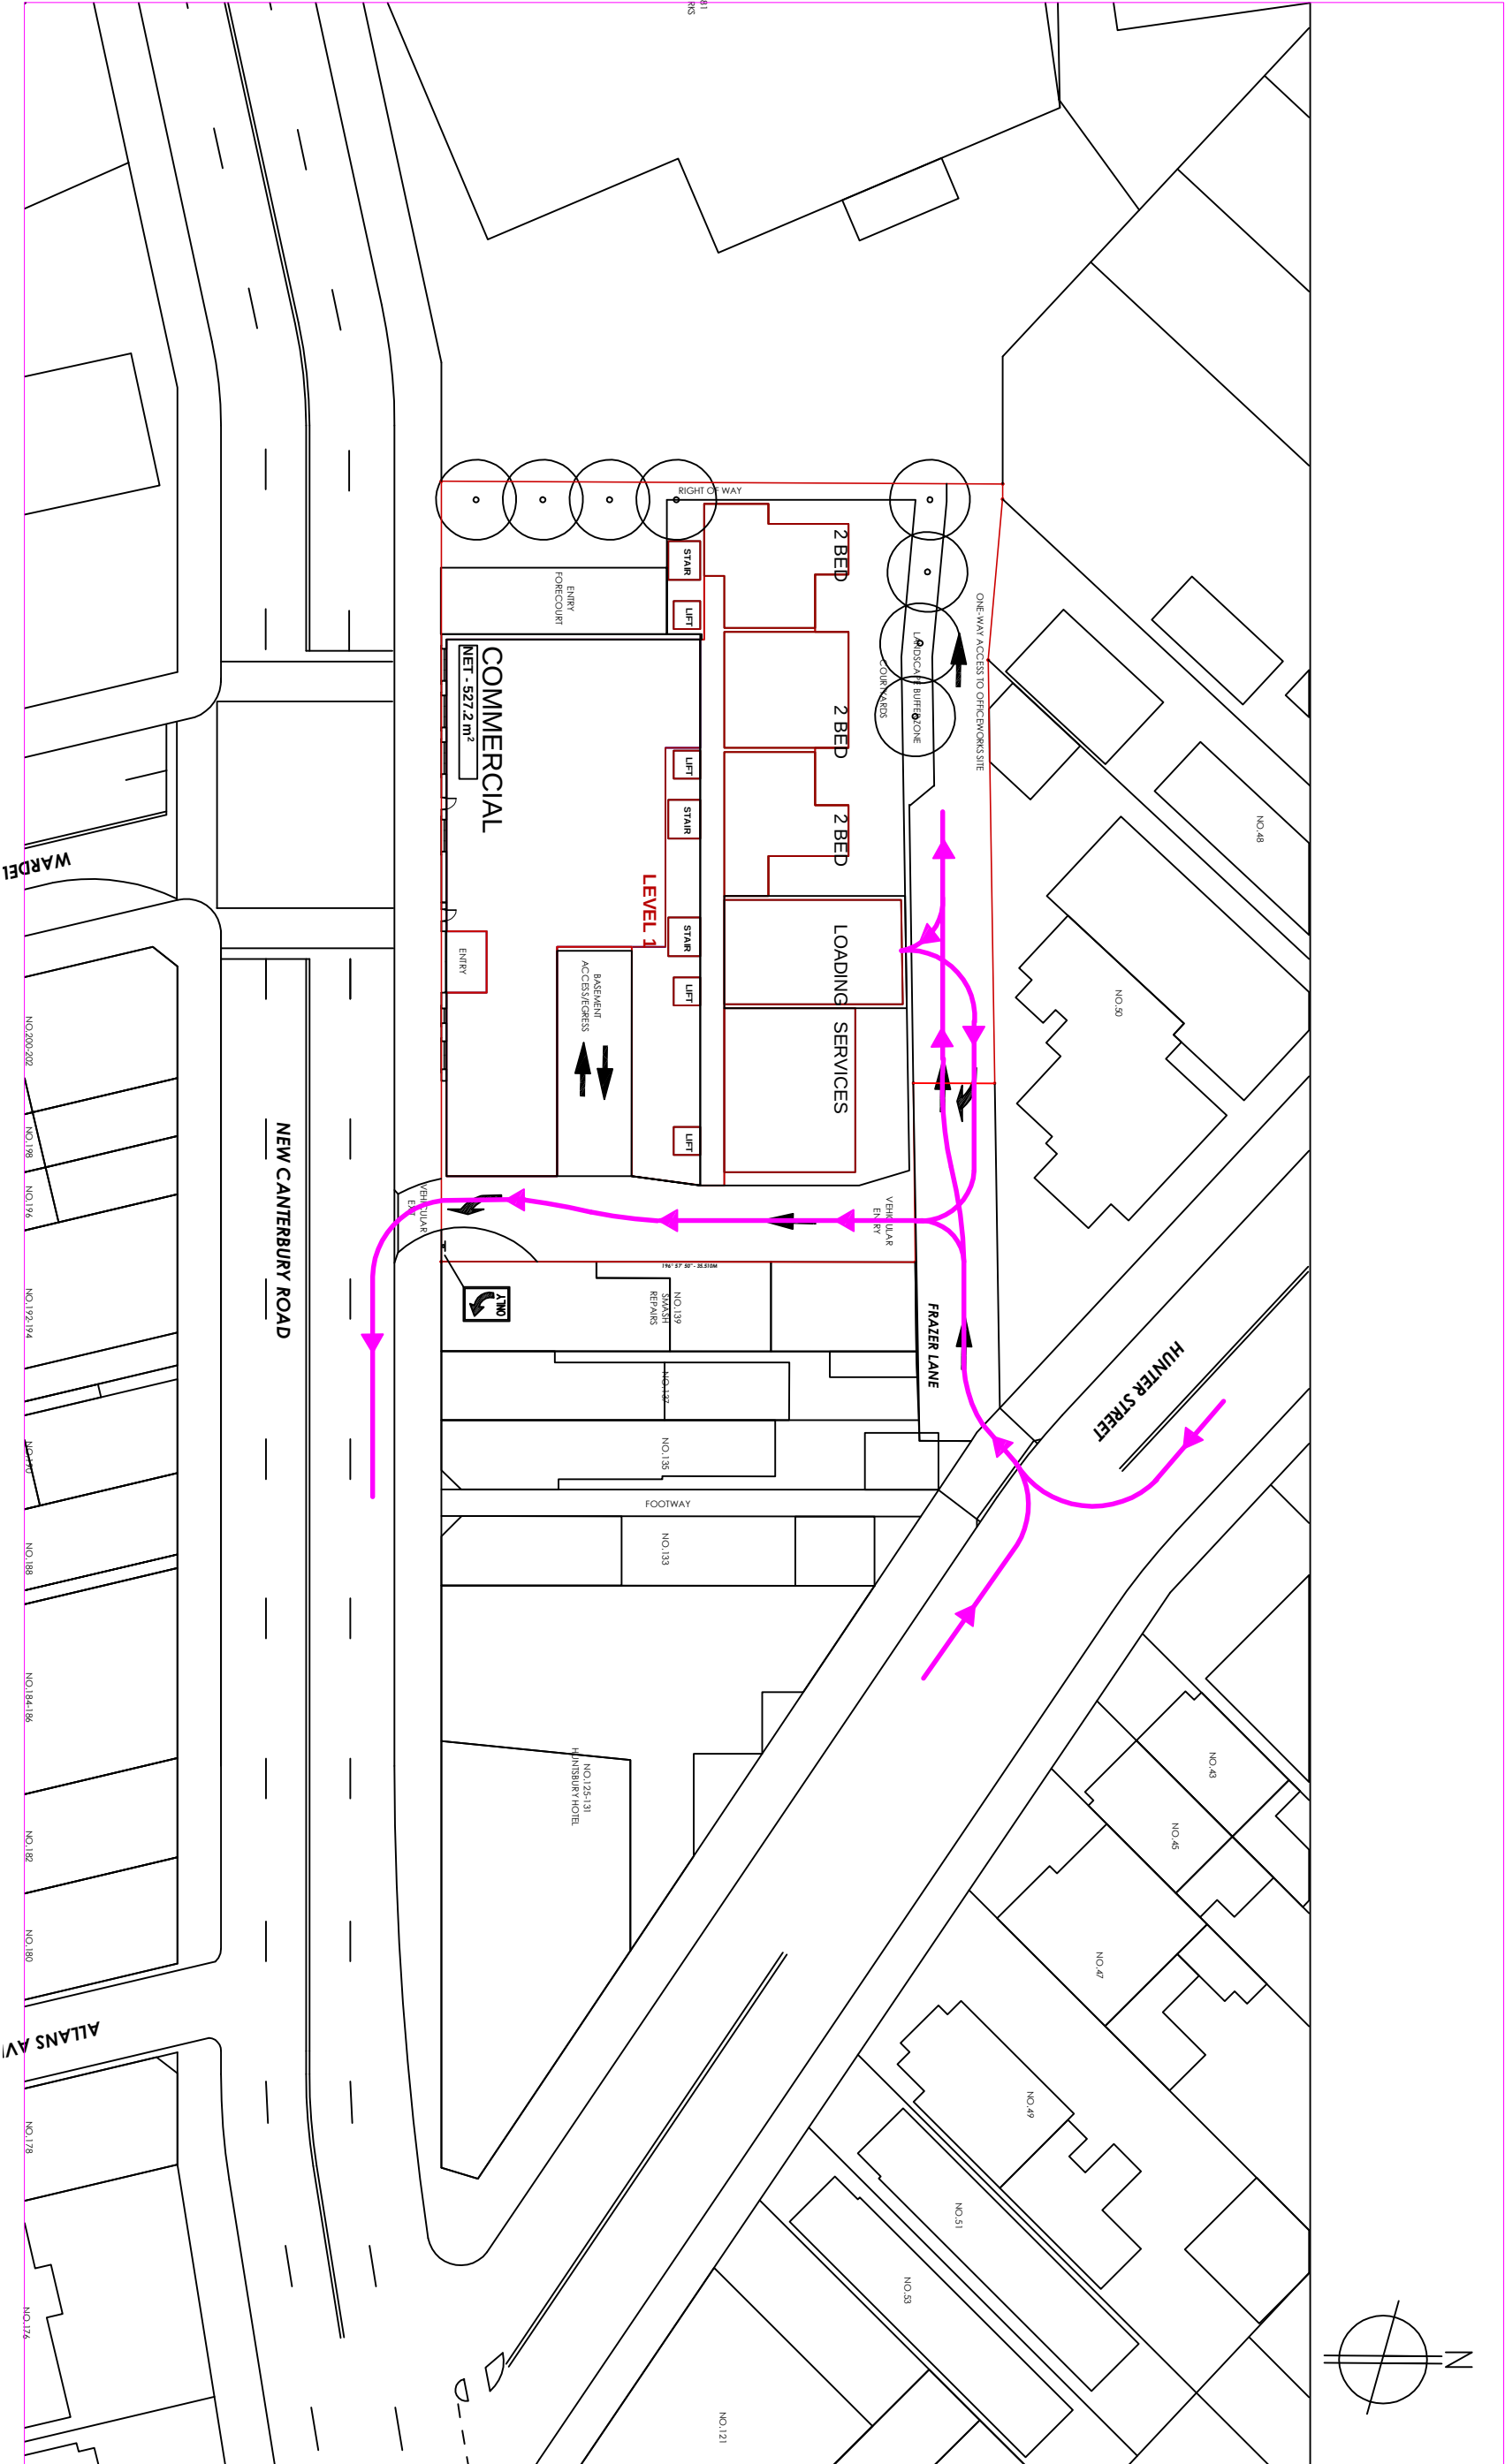

NOTES:-
1. THIS PLAN IS BASED ON ARCHITECTURAL PLANS PREPARED BY
BENSON MCDORMACK ARCHITECTS.



THOMPSON STANBURY ASSOCIATES

PLANNING PROPOSAL

141 - 161 NEW CANTEBURY ROAD

LEWISHAM

SUBJECT SITE HEAVY VEHICLE MOVEMENTS

SCALE: 1:500

FILE: 14-216

SUPERSEDES
SHEET / ISSUE


ISSUE

A

DATE: 23/03/2015

SHEET

3

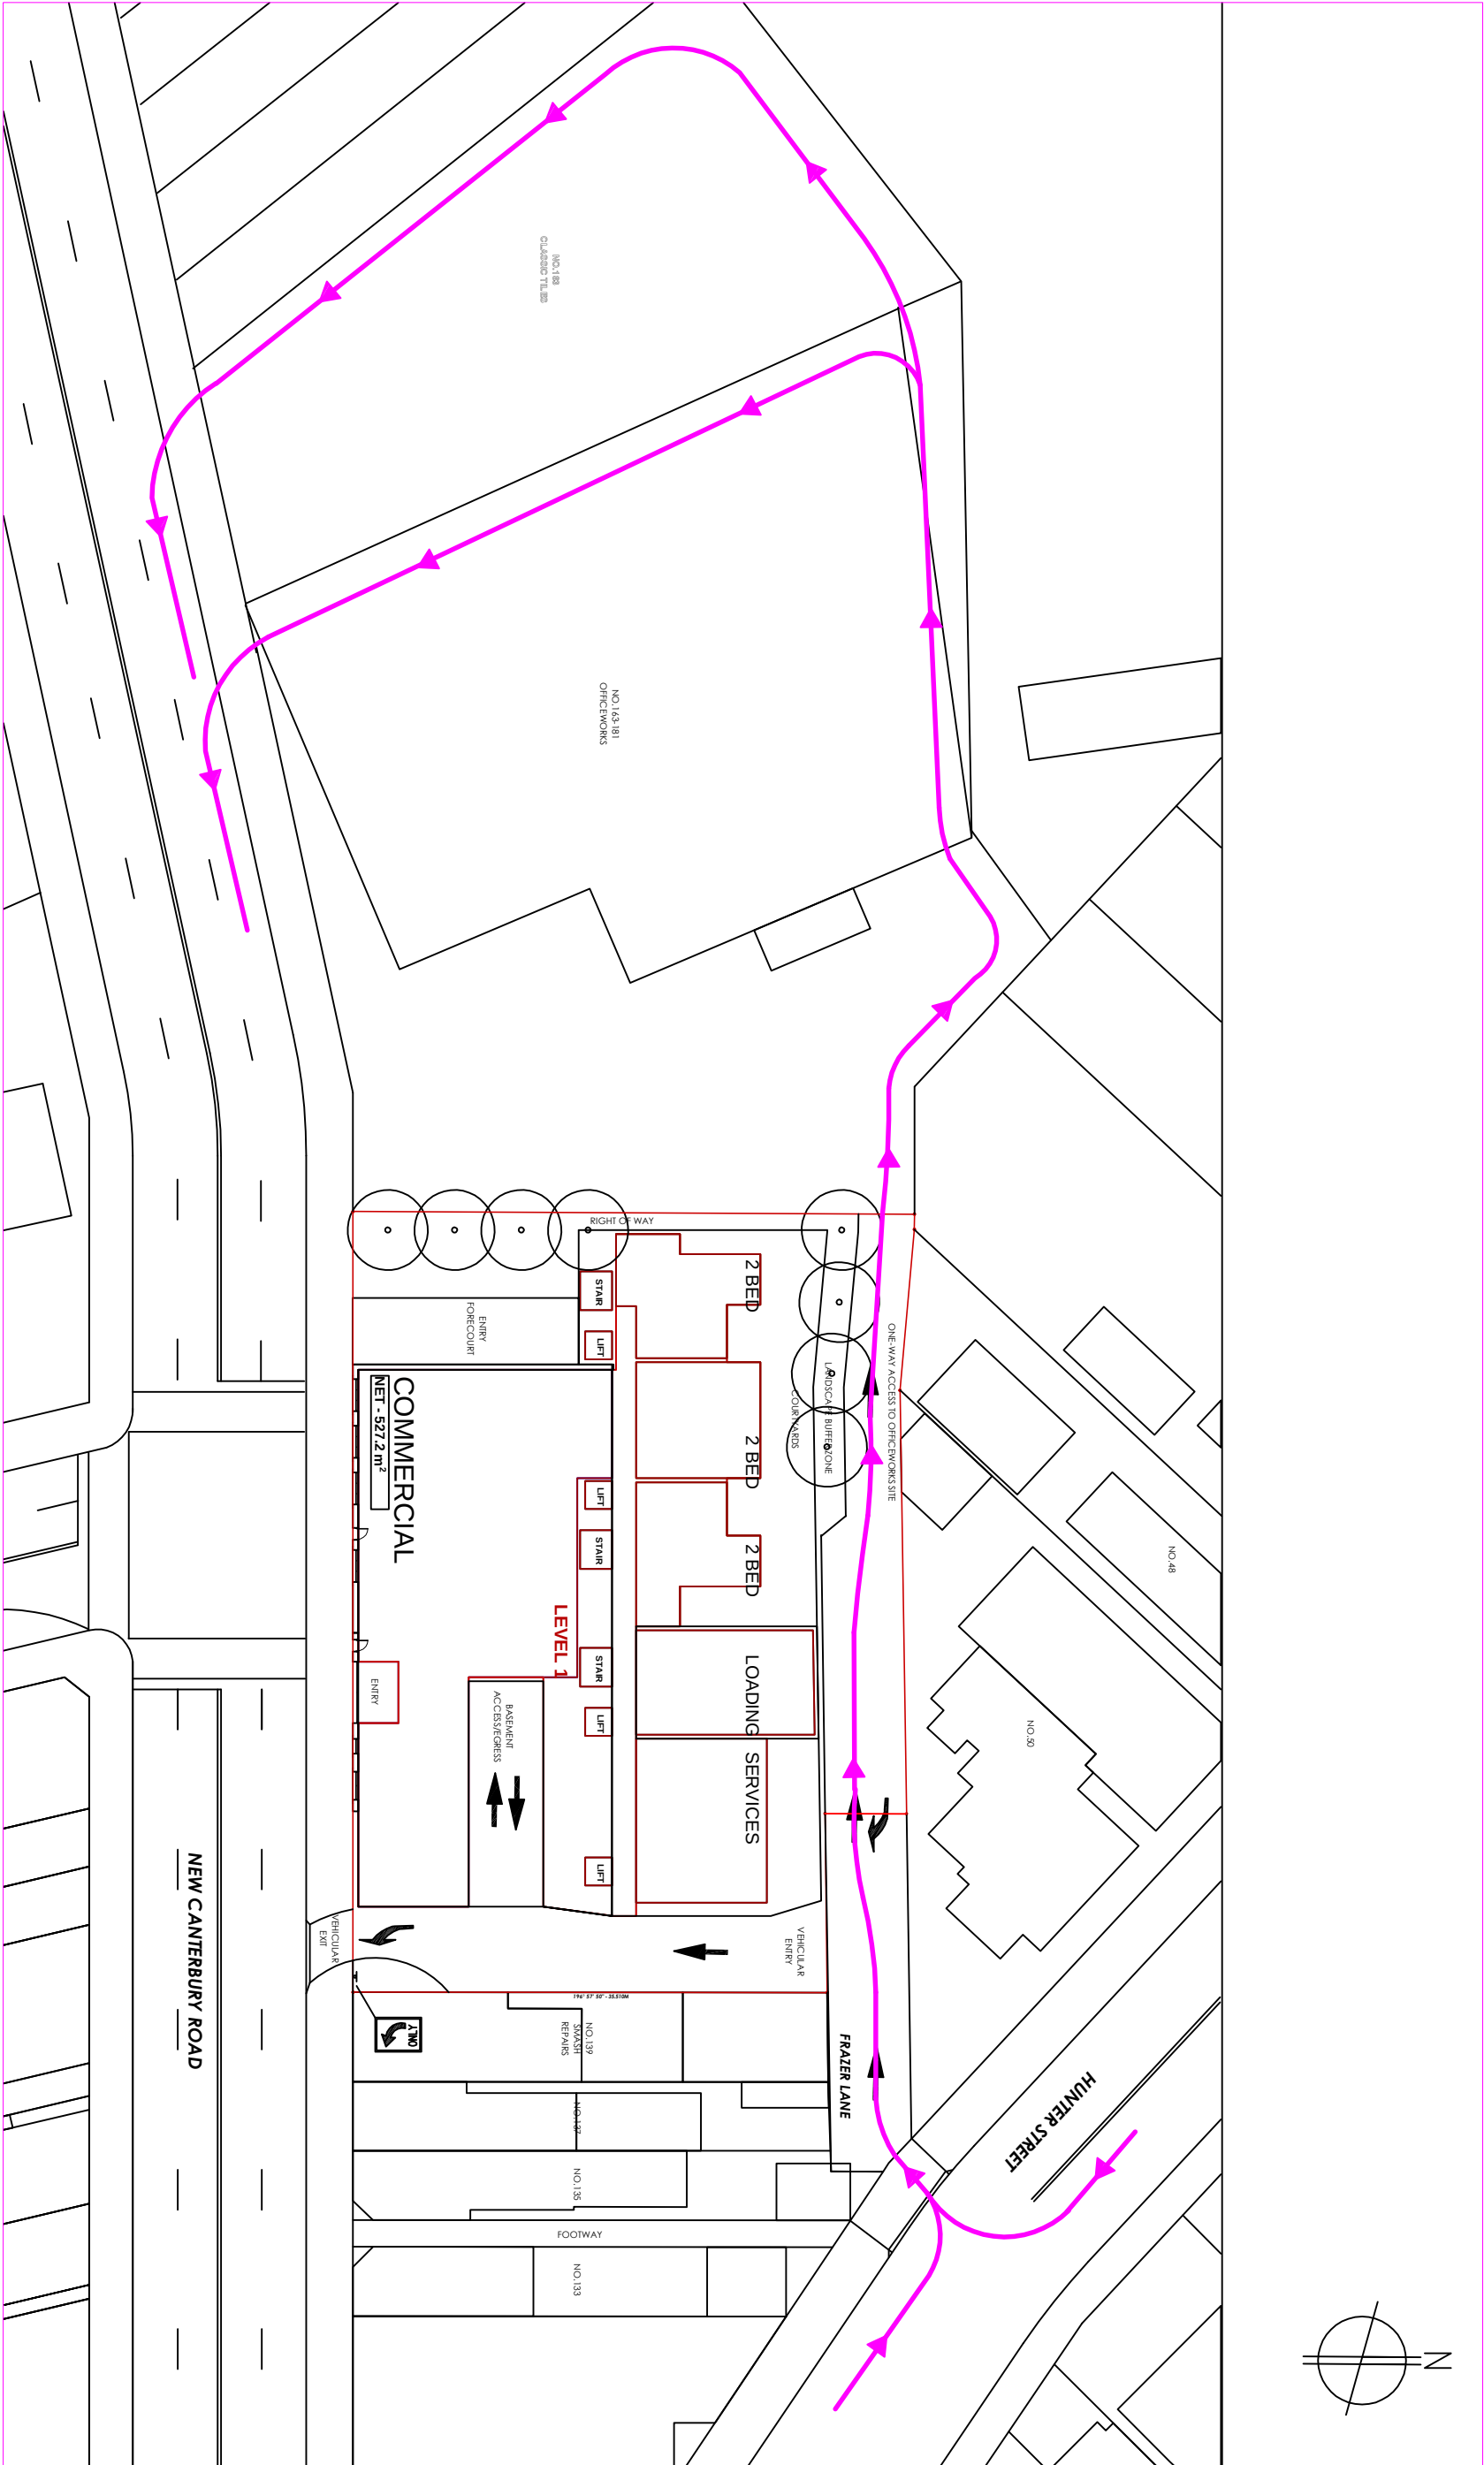

NOTES:-
1. THIS PLAN IS BASED ON ARCHITECTURAL PLANS PREPARED BY
BENSON MCDORMACK ARCHITECTS.

A ORIGINAL ISSUE



THOMPSON STANBURY ASSOCIATES

PLANNING PROPOSAL

141 – 161 NEW CANTERBURY ROAD

LEWISHAM

OFFICEWORKS / CLASSIC TILES VEHICLE MOVEMENTS

SCALE: 1:500

FILE: 14-216

SUPERSEDES
SHEET / ISSUE


ISSUE

A

DATE: 23/03/2015

SHEET

4

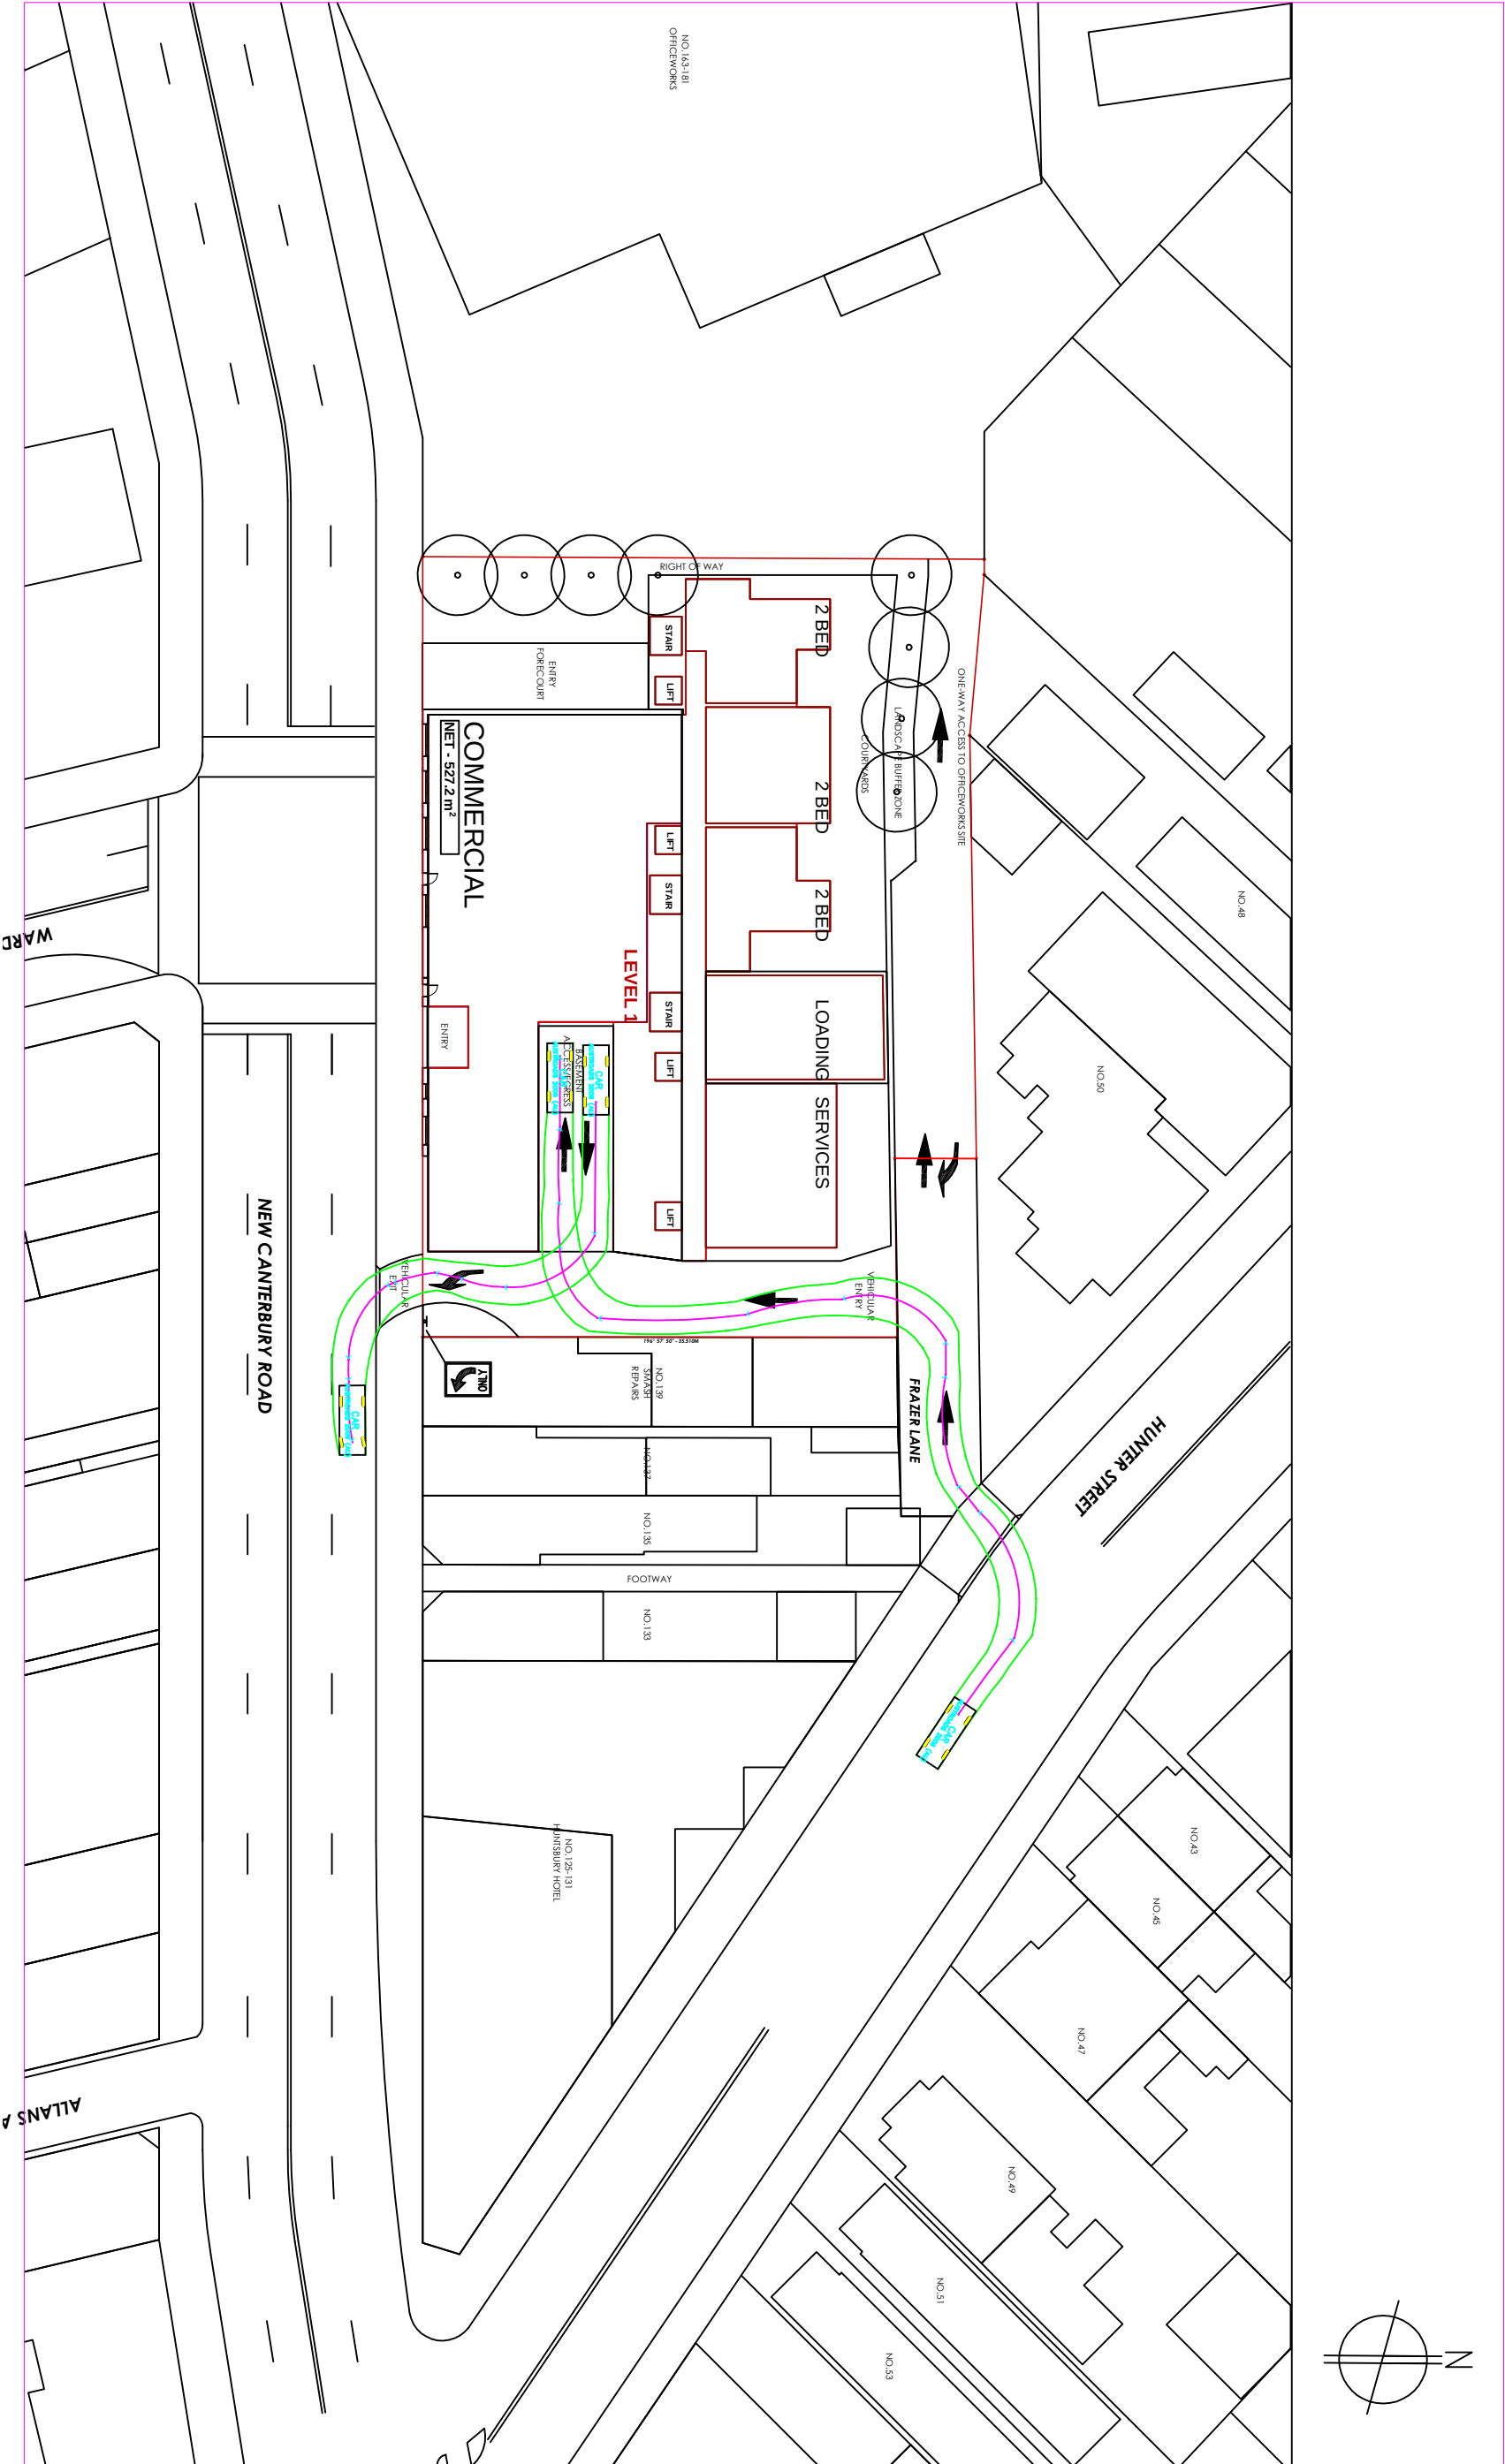

A ORIGINAL ISSUE

NOTES:-

1. THIS PLAN IS BASED ON ARCHITECTURAL PLANS PREPARED BY BENSON MCCORMACK ARCHITECTS.

2. THE SWEEP PATHS PROVIDED ON THIS PLAN HAVE BEEN GENERATED UTILISING AUTOTURN AND VEHICLE TURNING SPECIFICATIONS PROVIDED BY AS2890.1-2004 FOR B99 PASSENGER VEHICLES.

THOMPSON STANBURY ASSOCIATES

THOMPSON STANBURY ASSOCIATES

THOMPSON STANBURY ASSOCIATES

PLANNING PROPOSAL

141 - 161 NEW CANTERBURY ROAD

LEWISHAM

PASSENGER VEHICLE SWEEP PATHS

SCALE: 1:500


FILE: 14-216

DATE: 23/03/2015

SHEET 5

ISSUE A

SUPERSEDES SHEET / ISSUE -

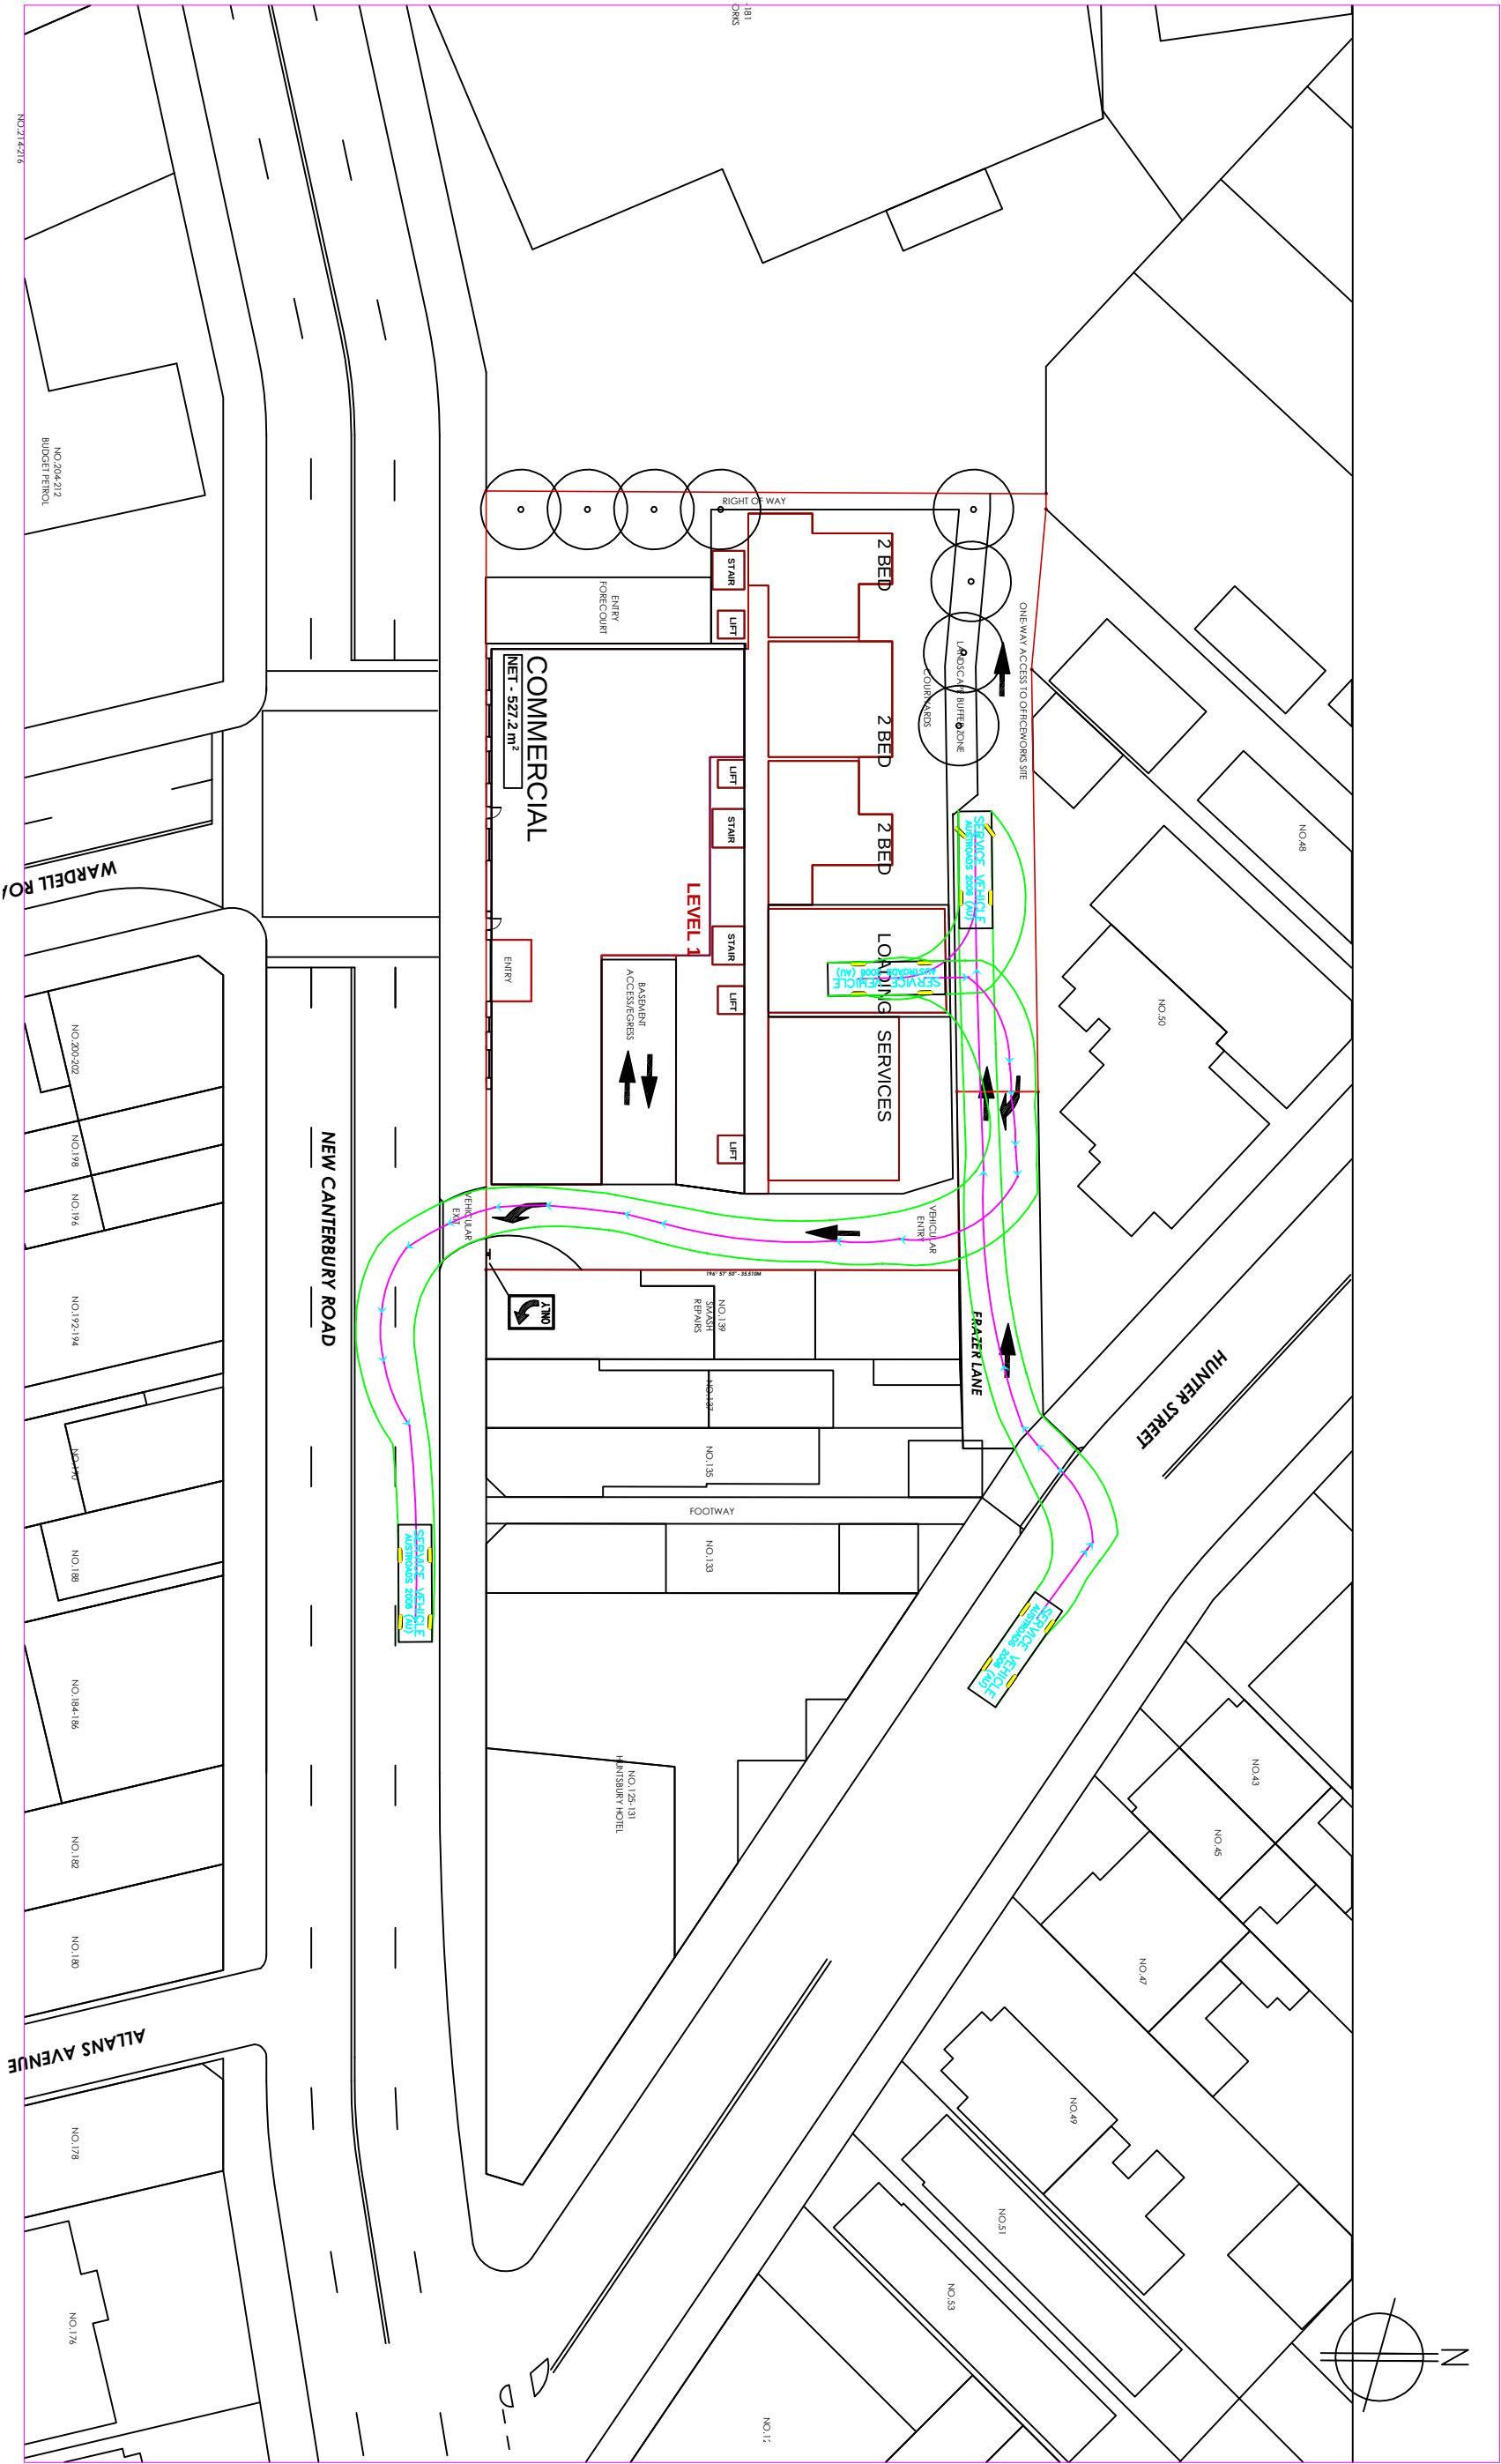

NOTES:-
1. THIS PLAN IS BASED ON ARCHITECTURAL PLANS PREPARED BY BENSON MCCORMACK ARCHITECTS.
2. THE SWEEP PATHS PROVIDED ON THIS PLAN HAVE BEEN GENERATED UTILISING AUTOTURN AND VEHICLE TURNING SPECIFICATIONS PROVIDED BY AS2890.2-2002 FOR MEDIUM RIGID VEHICLES.



THOMPSON STANBURY ASSOCIATES
PLANNING PROPOSAL
141 - 161 NEW CANTERBURY ROAD
LEWISHAM
MEDIUM RIGID VEHICLE SWEEP PATHS

SCALE: 1:500	ISSUE
FILE: 14-216	A
DATE: 23/03/2015	SHEET
	6