

















KEY PLAN

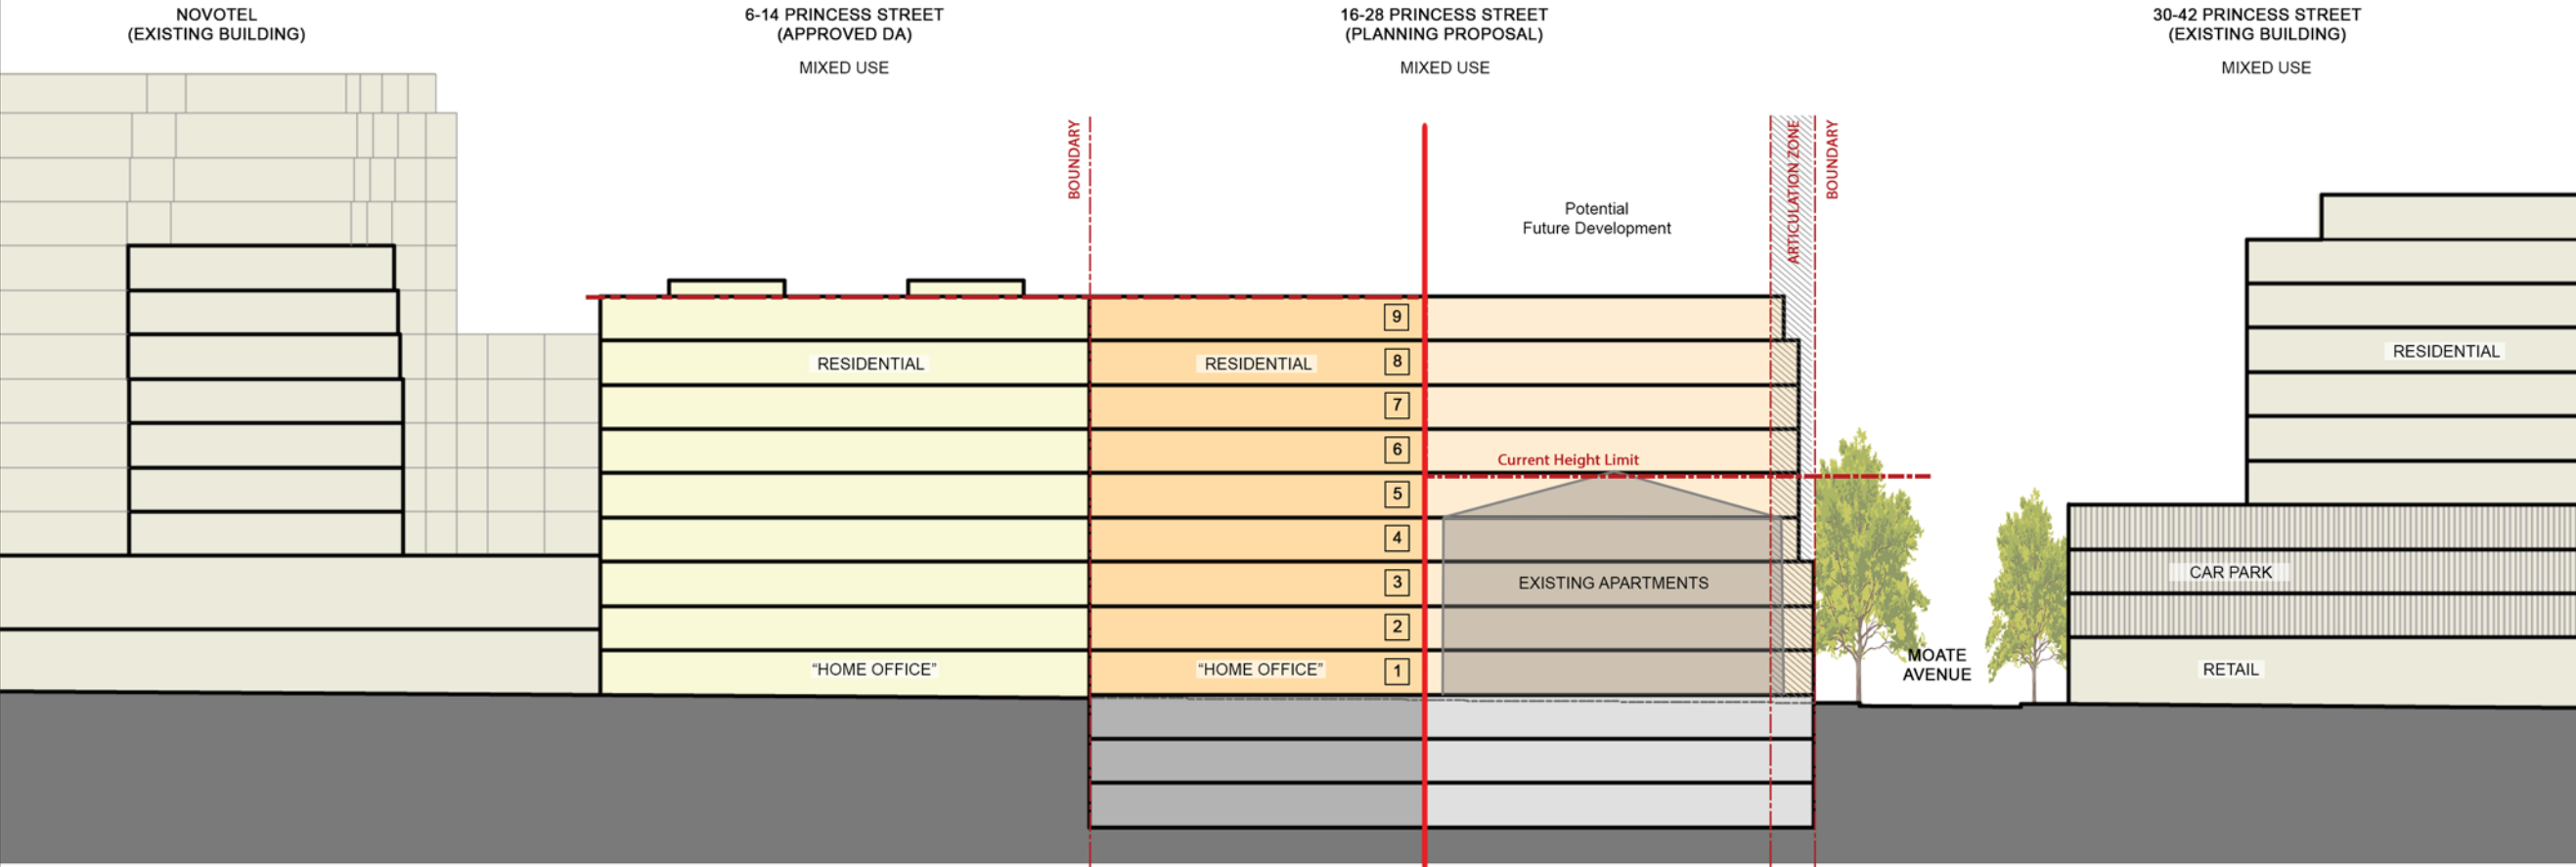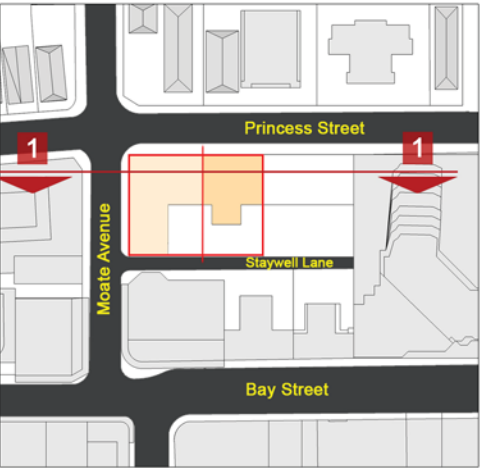

SECTION 01

KEY PLAN

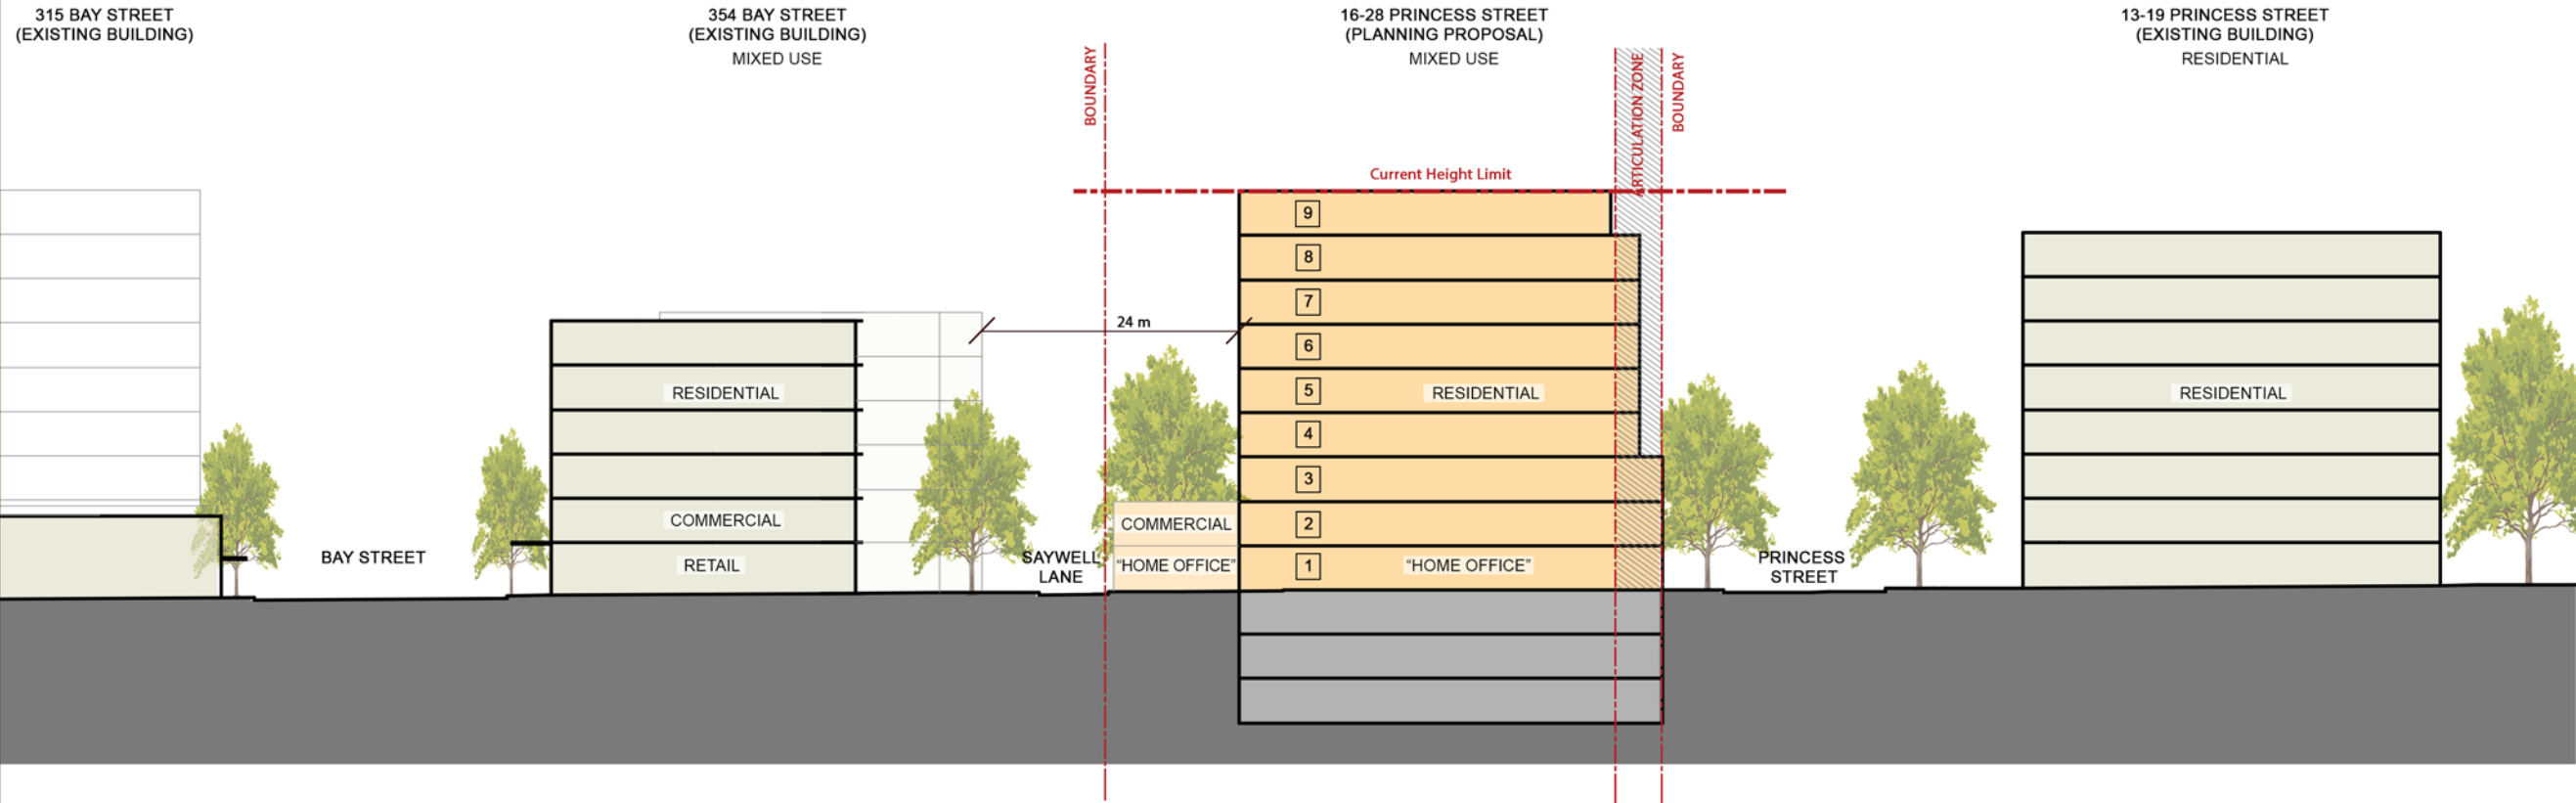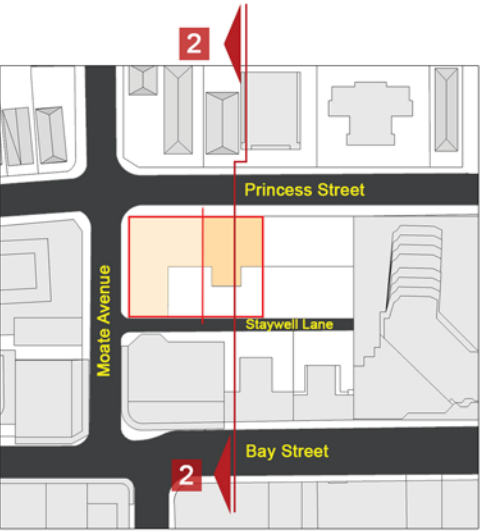

SECTION 02

MAR 2015
DATE ISSUE

1 : 500
SCALE



CLIENT

16-28
PRINCESS STREET
Brighton Le Sands - 2216 - NSW
PROJECT DETAILS

PN_0393
PROJECT NUMBER

SECTIONS
DRAWING DESCRIPTION

007
DRAWING

Architects
Construction Managers
Interior Designers
Town Planners
email: admin@abworks.com.au


ABWorks
Architecture and Building Works
L 1/45 Montgomery Street
Kogarah - NSW - 2217
P.O.Box 501-Dulwich Hill-2203-Australia
Tel: (02) 85945021



JUNE SHADOWS @ 09:00 AM



JUNE SHADOWS @ 12:00 PM

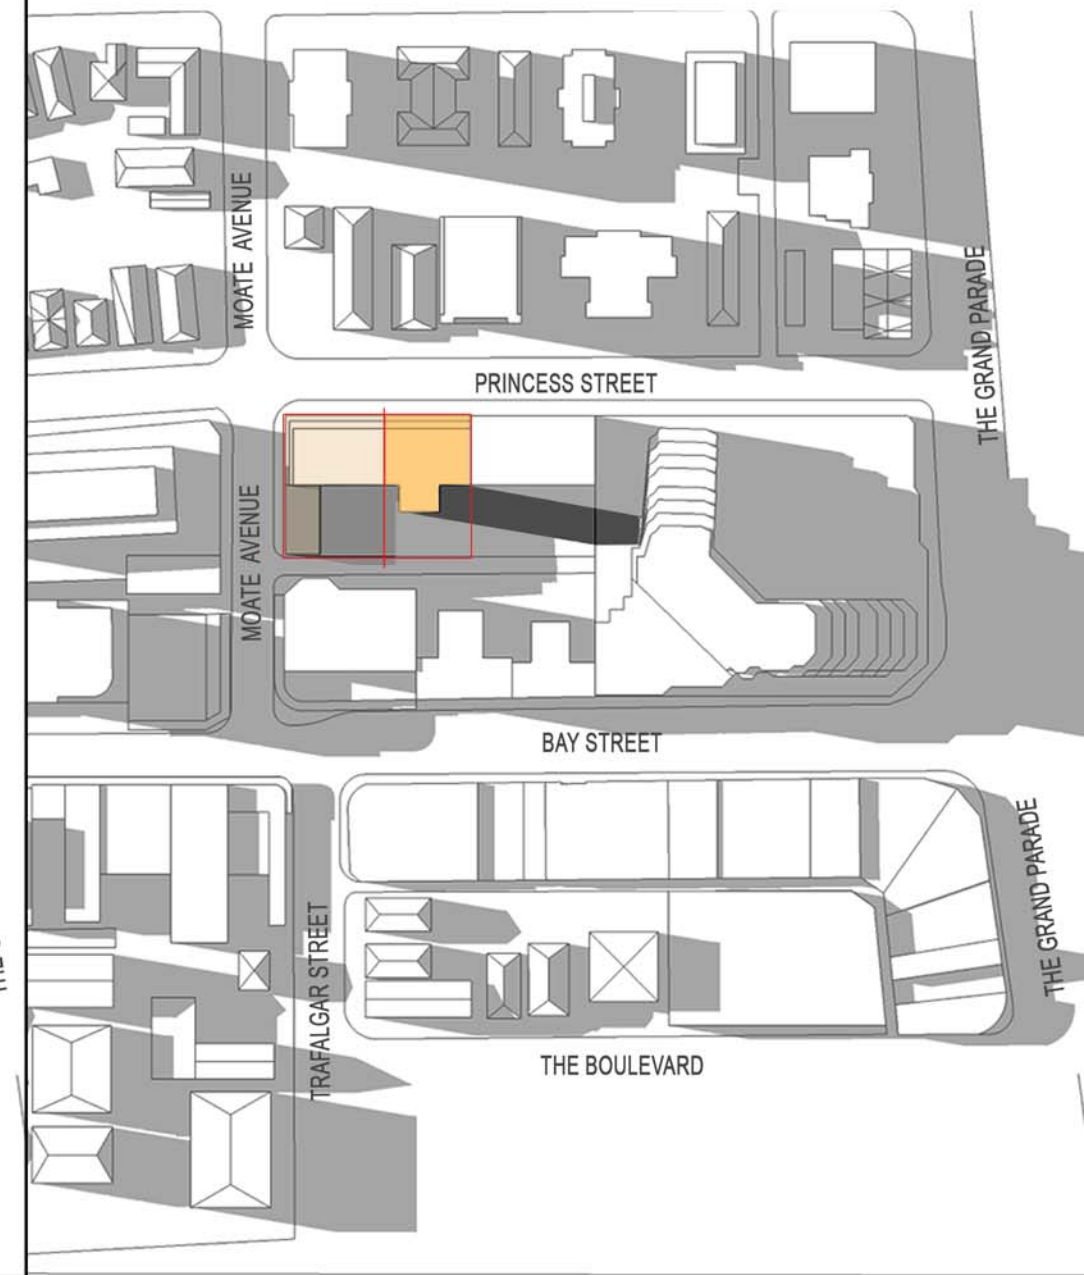

JUNE SHADOWS @ 03:00 PM