


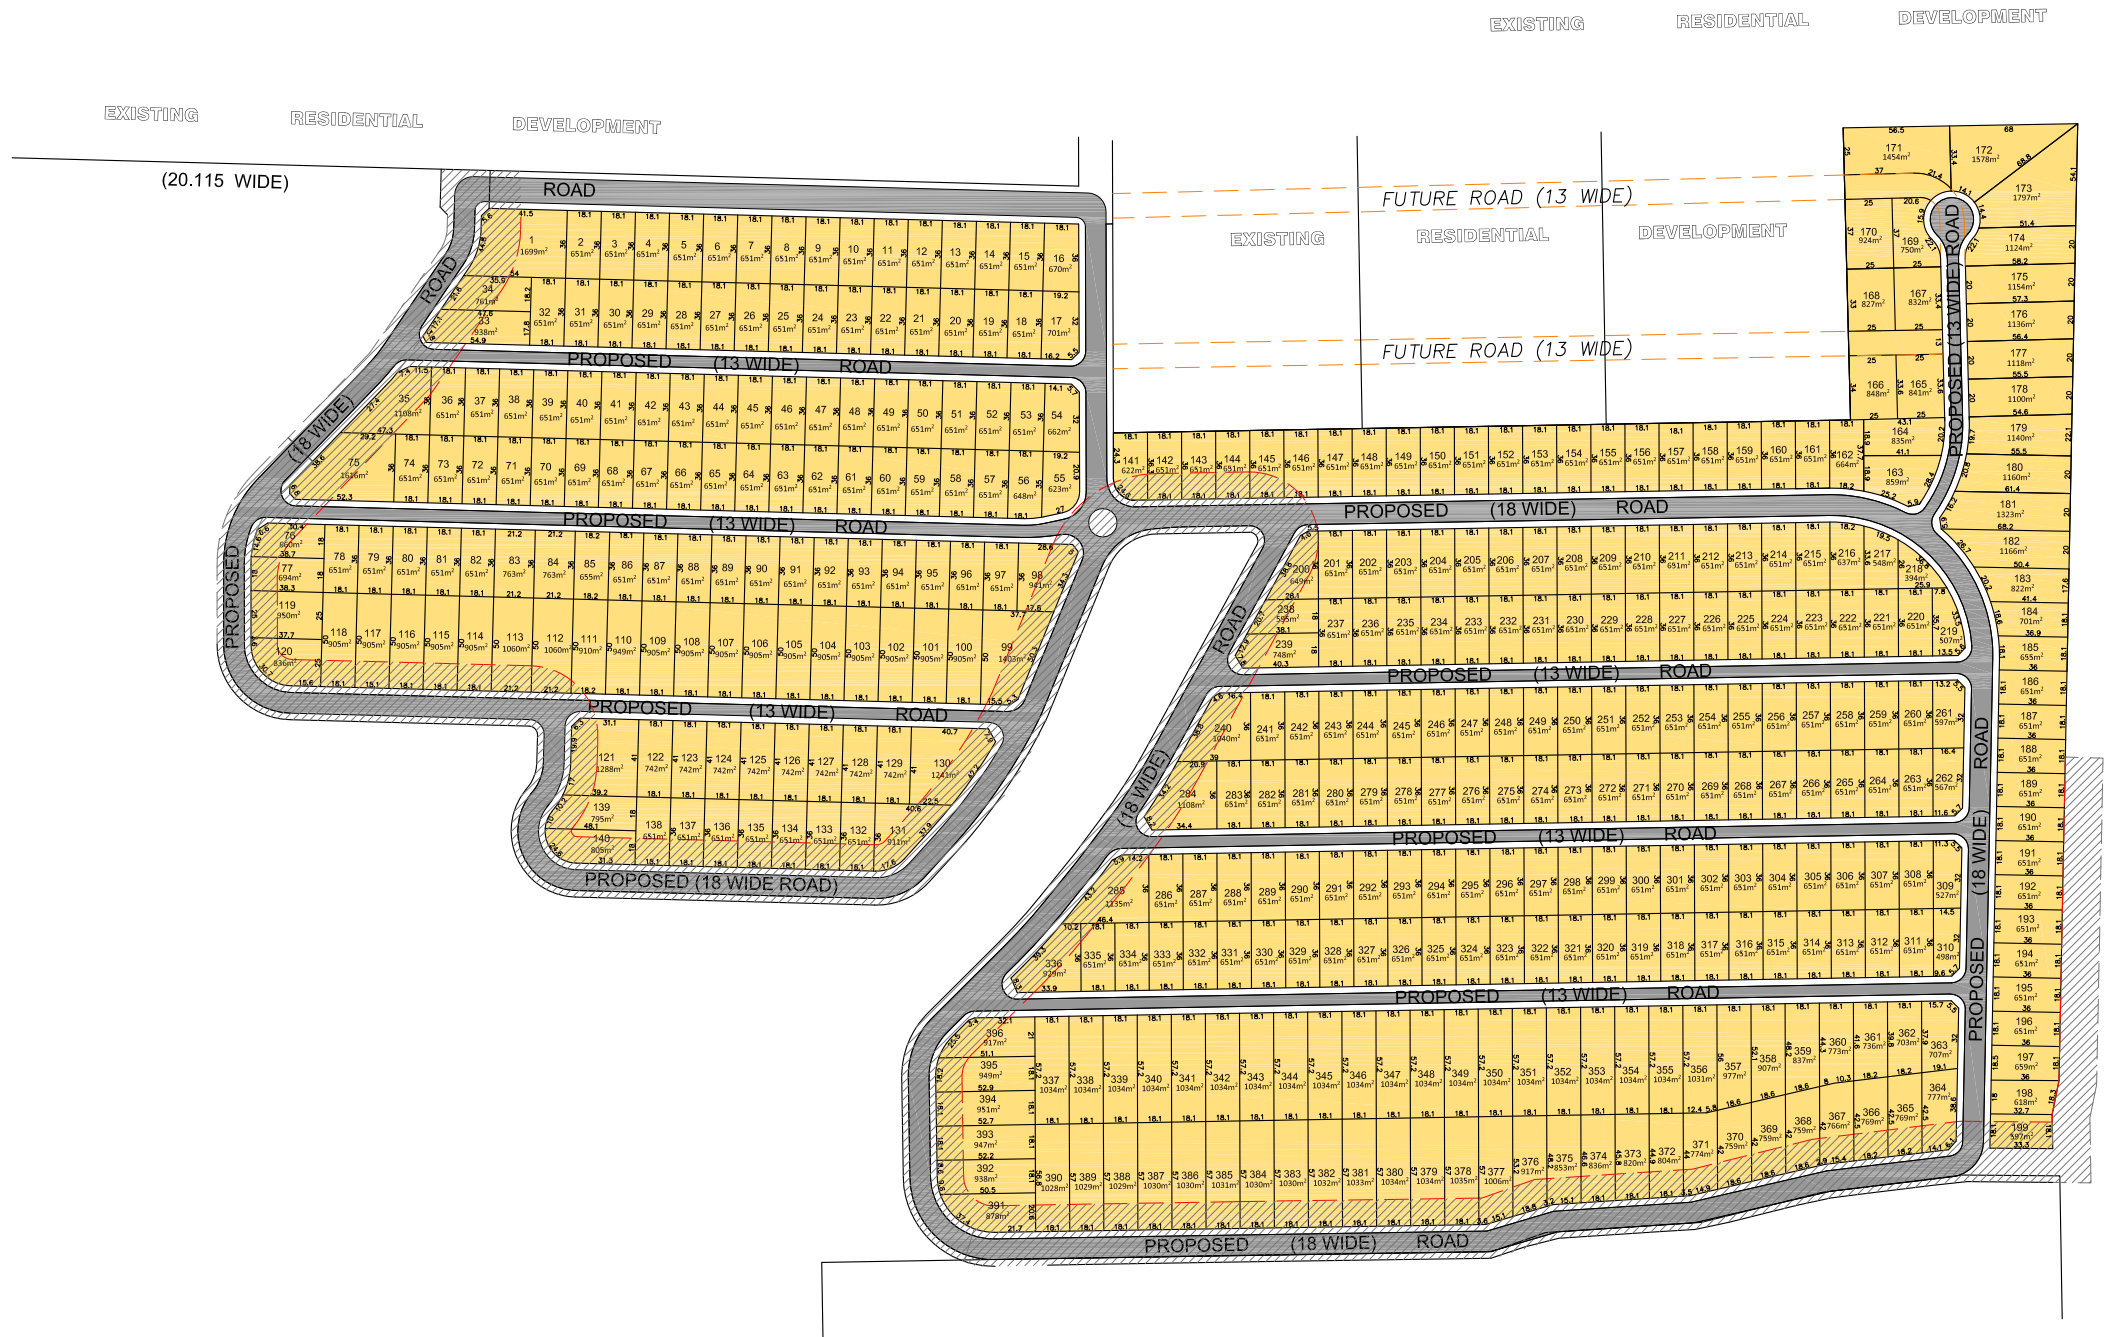

LEGEND

- 32m APZ
- APZ LINE
- FUTURE ROAD

Revision	Amendment or reason for issue	Issue date	Drawn by	Authorised



K.F. Williams & Associates Pty Ltd
28 Auburn Street
Wollongong NSW 2500
A.C.N 008 664 417
Project Management, Surveying,
Civil, Structural, Water & Sewer

p (02) 4228 7044
f (02) 4226 2004
e mail@kfwilliams.com.au
www.kfwilliams.com.au

Surveyor	Date SEPTEMBER 2013
Date of Survey	Drawn B.Pumell
Height Datum AHD	Designed
Origin	Checked
Hortz, Datum	Approved

Drawing Title	Project No.
PROPOSED SUBDIVISION LOT 24 D.P.714096 WARRAH ROAD, NORTH NOWRA OVERALL LOT LAYOUT	KF111376
Scale 1:2000@A1 1:4000@A3	Drawing No. LOT1
Drawing Status ISSUED FOR INFORMATION	Sheet 1 Of 4