
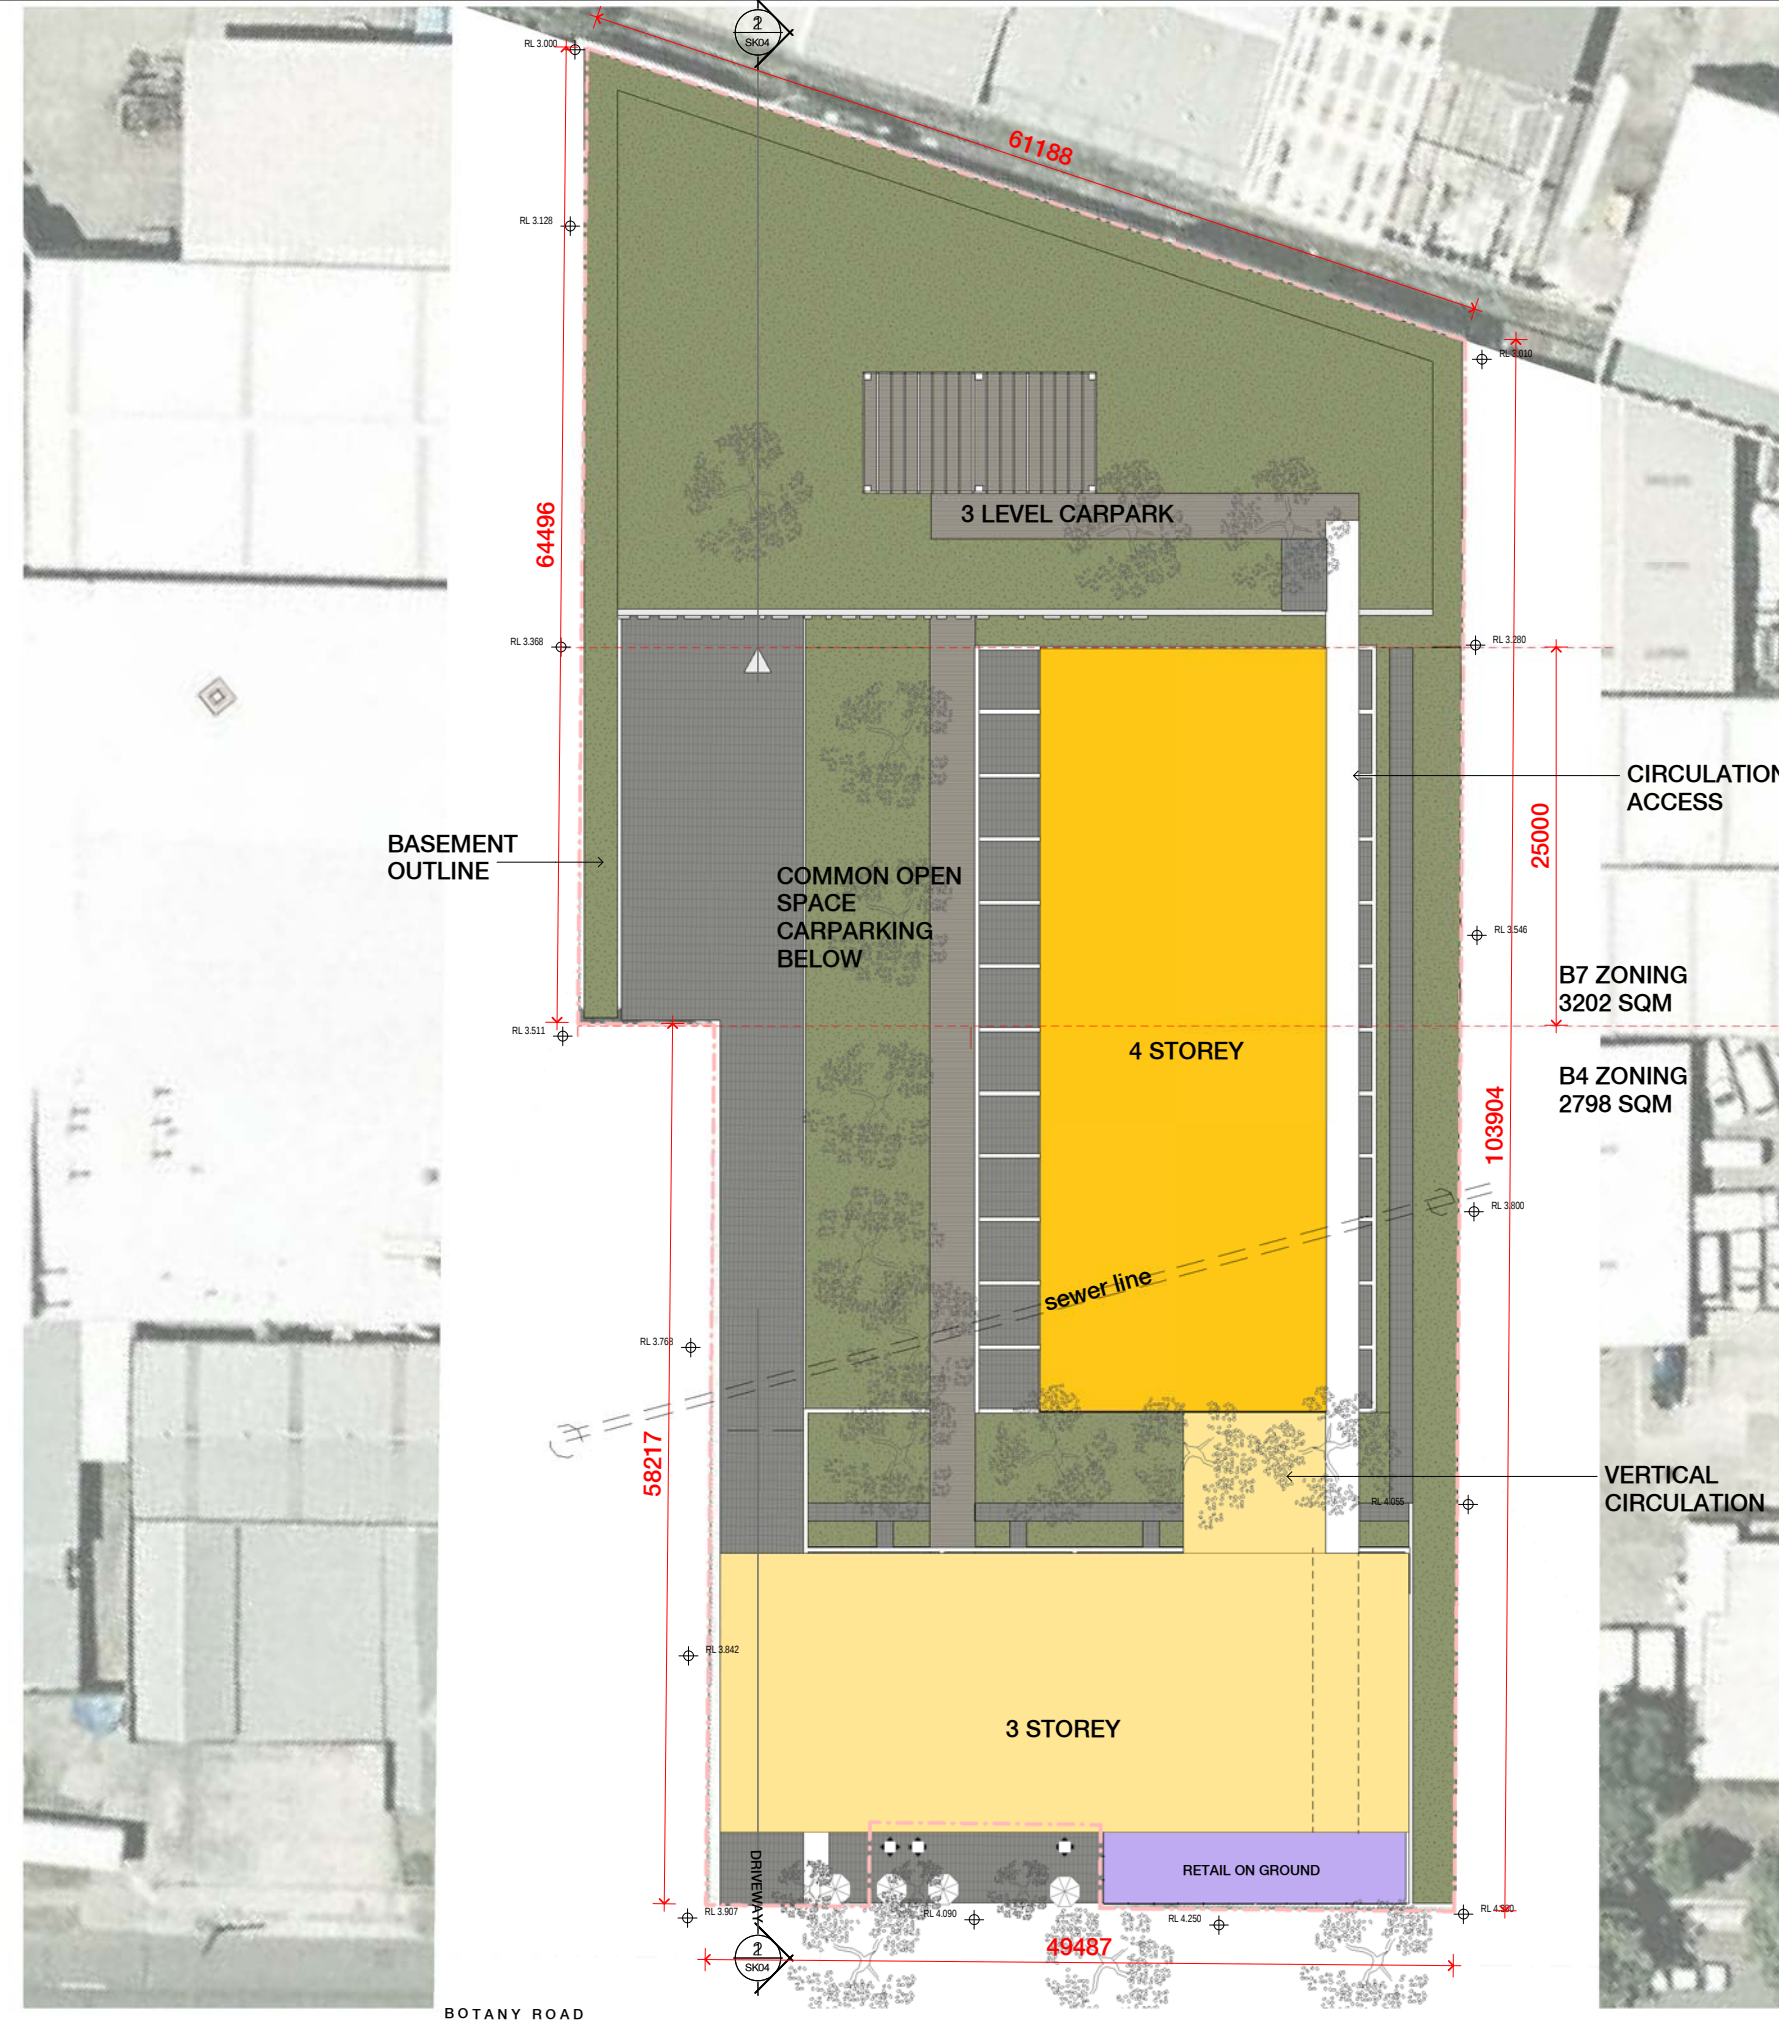


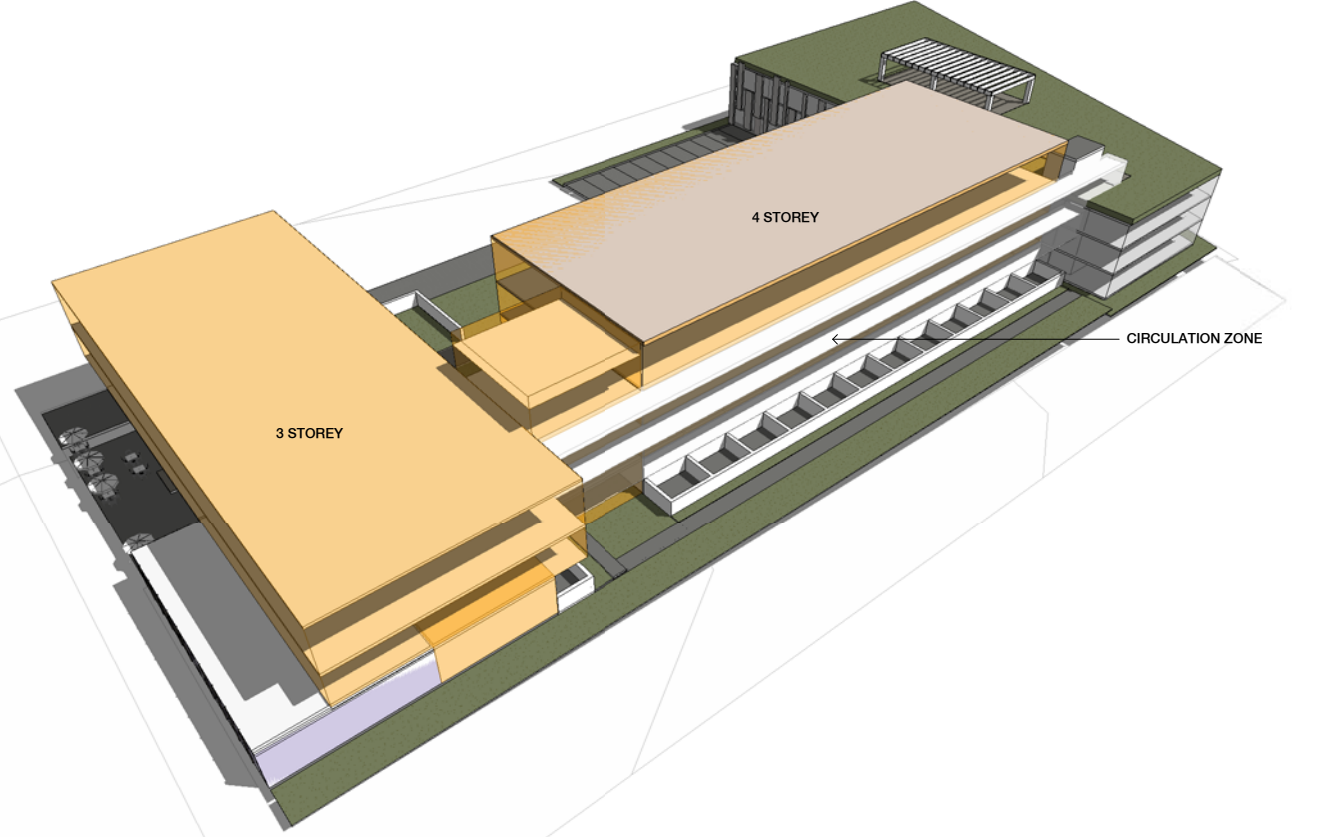

In accepting and utilizing this document the recipient agrees that SJB Architecture (NSW) Pty. Ltd. ACN 061 064 724 T/A SJB Architects, retain all common law, statutory law and other rights including copyright and intellectual property rights. The recipient agrees not to use this document for any purpose other than its intended use; to waive all claims against SJB Architects resulting from unauthorized changes, or to reuse the document on other projects without the prior written consent of SJB Architects. Under no circumstances shall transfer of this document be deemed a sale. SJB Architects makes no warranties of fitness for any purpose.

The Builder/Contractor shall verify job dimensions prior to any work commencing. Figured dimensions shall take precedence over scaled work.

Nominated Architects: Adam Haddock 7188 John Pradell 7004

PRELIMINARY

Client	Dunning 77 Pty Limited
--------	------------------------

Rev.	Date	Revision	By	Chk.	Rev.	Date	Revision	By	Chk.	Project	Date	Scale	Sheet Size	SJB Architects
Rev.	Date	Revision	By	Chk.	Rev.	Date	Revision	By	Chk.	RESIDENTIAL DEVELOPMENT 1545 - 1551, BOTANY ROAD, BOTANY Drawing Name	29/04/14	1 : 250	@ A1	
										LINK OPTION	Reg. No.	Drawn	Chk.	
											Author	Checker		
											Job No.	Drawing No.	Revision	
											4974	SK05		
														Level 2, 490 Crown St Surry Hills NSW 2010 Australia T 61 2 9380 9811 F 61 2 9380 9922 www.sjb.com.au

