


Proposed Height of Building Planning Proposal No.01/2016 Lot 9 DP1038941, Croom

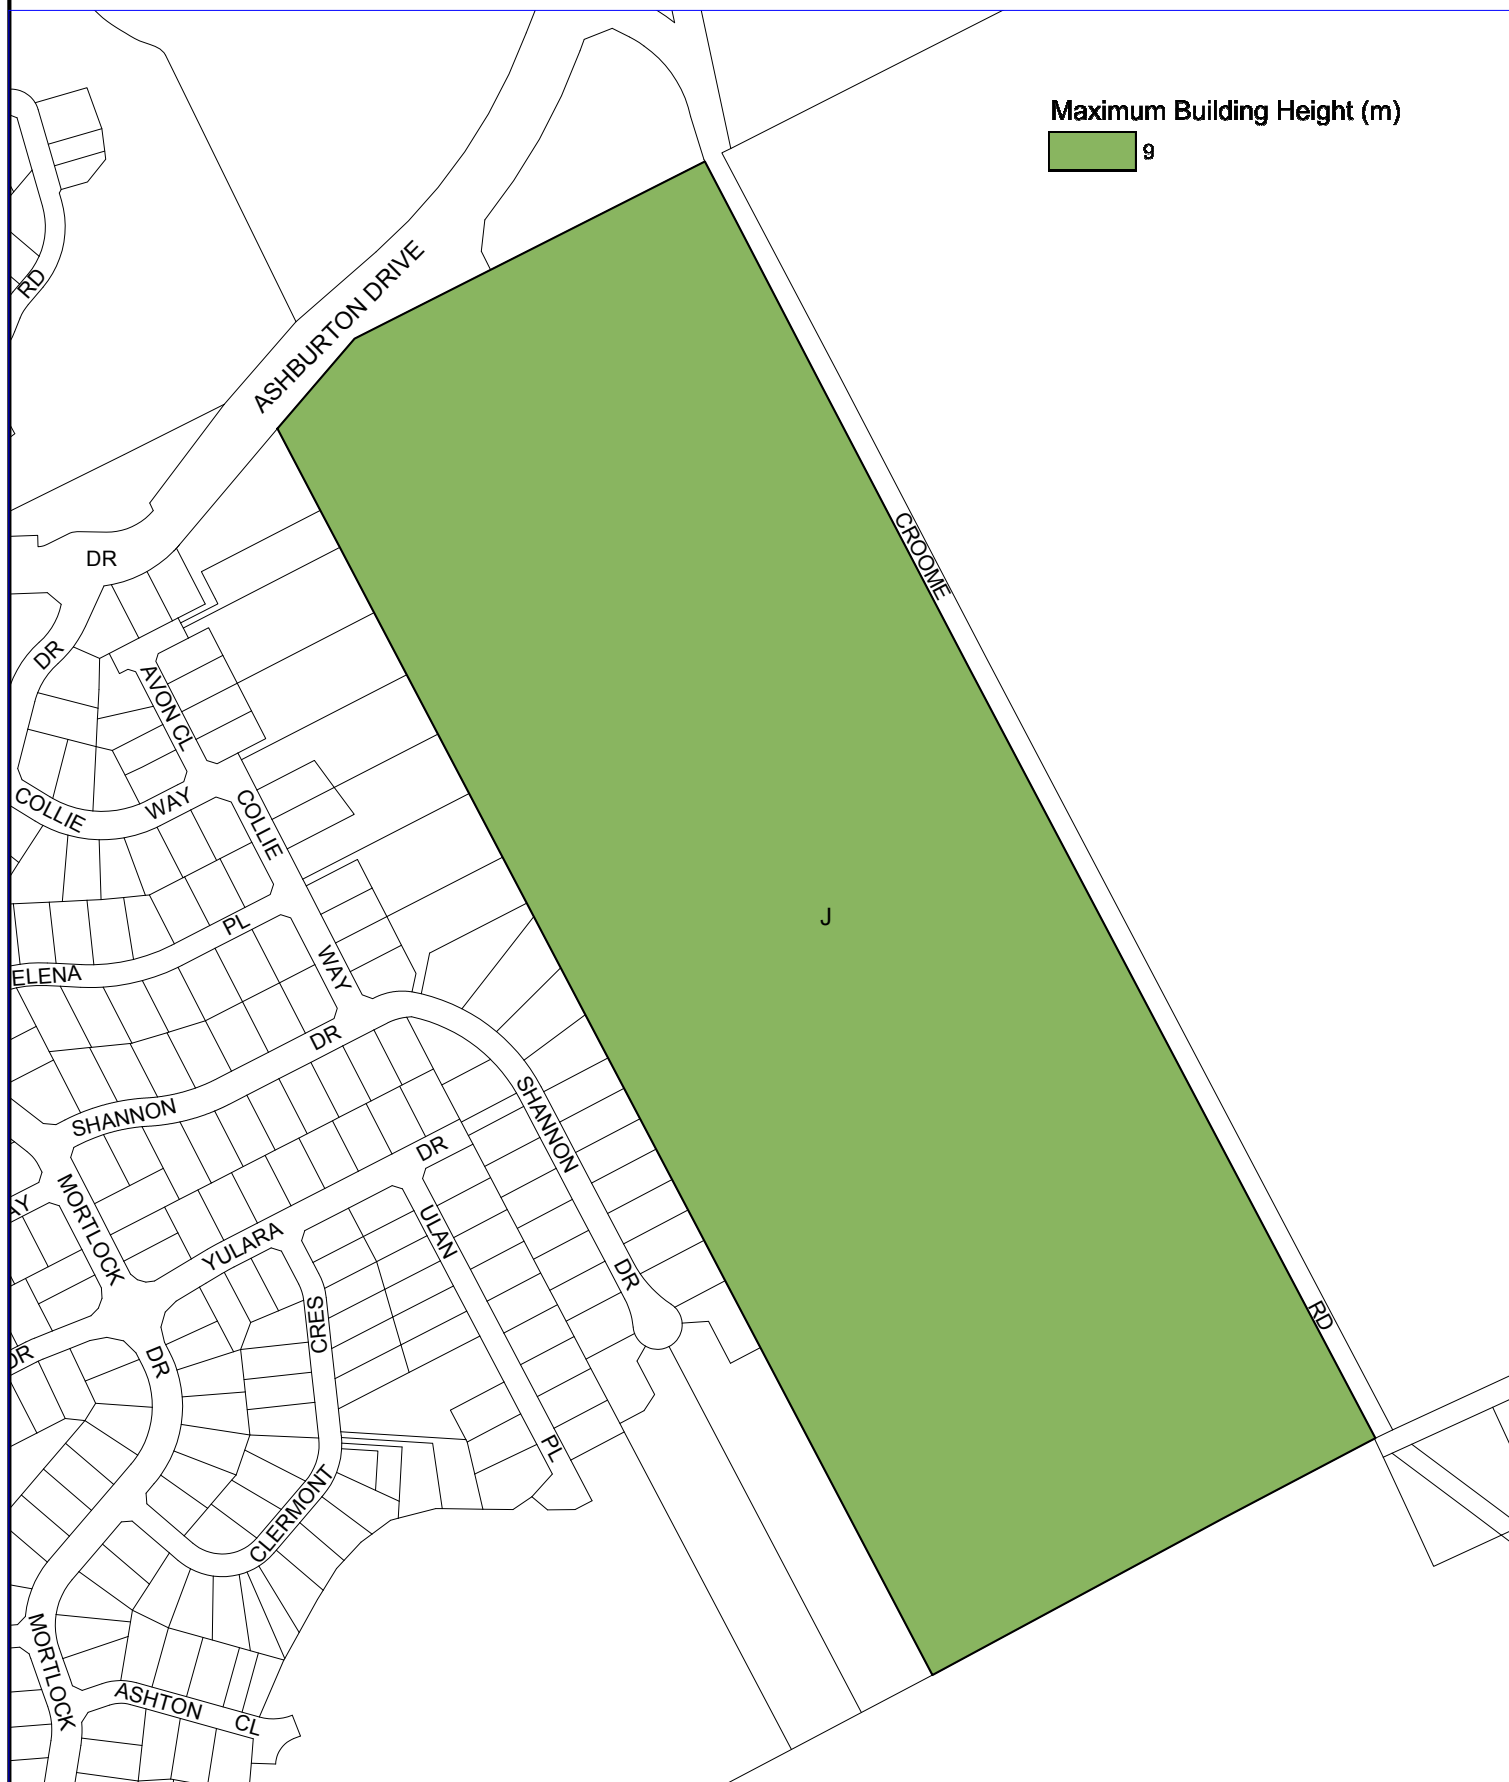

This map is supplied on the understanding that Council will not be responsible for any loss or damage which may result from any use made of such information as a result of errors or omissions contained in the map.

Printed: 17/06/16

Copyright © LPI and Shellharbour City Council 2016.

N
Scale 1:4,000