



Shellharbour Local Environmental Plan 2013


Additional Permitted Uses Map - Sheet APU_014

Additional Permitted Uses

 Additional Permitted Uses Site

Cadastre

 Cadastre 30/05/2014 © Shellharbour City Council

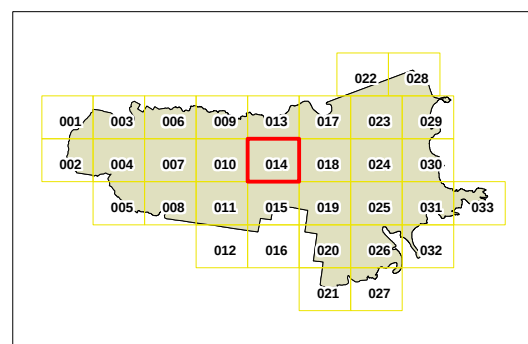

0 200 400
Metres
Scale 1:10,000 @ A3

Projection GDA 1994
MGA Zone 56

Map identification number:
6900_COM_APU_014_010_20140530



Shellharbour Local Environmental Plan 2013



Additional Permitted Uses Map - Sheet APU_017

Additional Permitted Uses

 Additional Permitted Uses Site

Cadastral

 Cadastral 30/05/2014 © Shellharbour City Council

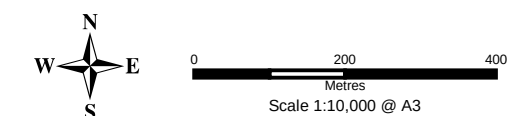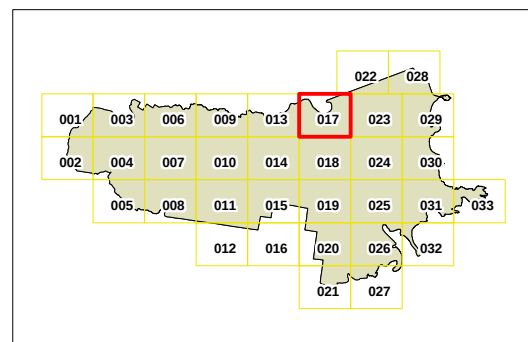

Map identification number:
6900_COM_APU_017_010_20140530







Shellharbour Local Environmental Plan 2013

Additional Permitted Uses Map - Sheet APU_018

Additional Permitted Uses
Additional Permitted Uses Site

Cadastral
Cadastral 30/05/2014 © Shellharbour City Council

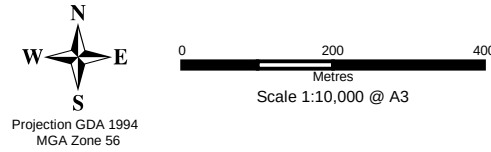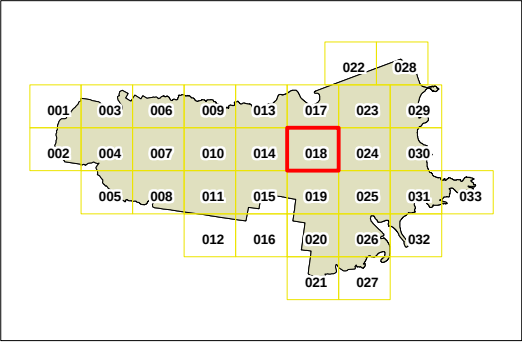

Map identification number:
6900_COM_APU_018_010_20140530



Shellharbour Local Environmental Plan 2013


Additional Permitted Uses Map - Sheet APU_029

Additional Permitted Uses

 Additional Permitted Uses Site

Cadastral

 Cadastral 30/05/2014 © Shellharbour City Council

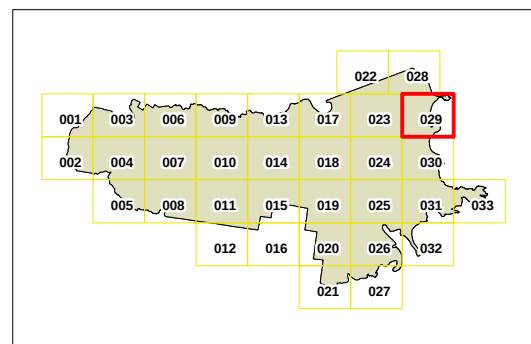

0 200 400
Metres
Scale 1:10,000 @ A3

Map identification number:
6900_COM_APU_029_010_20140530



Shellharbour Local Environmental Plan 2013


Active Street Frontages Map - Sheet ASF_014

Active Street Frontages

Active Street Frontage

Cadastre

Cadastre 30/05/2014 © Shellharbour City Council

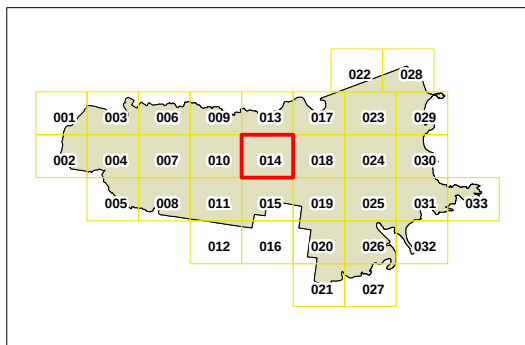

0 200 400
Metres
Scale 1:10,000 @ A3

Projection GDA 1994
MGA Zone 56

Map identification number:
6900_COM_ASF_014_010_20140530





Shellharbour Local
Environmental
Plan 2013


Land Reservation Acquisition Map
- Sheet LRA_007

- Local Road (SP2)
- Classified Road (SP2)
- Local Open Space (RE1)

Cadastre
Cadastre 30/05/2014 © Shellharbour City Council

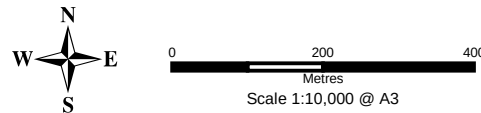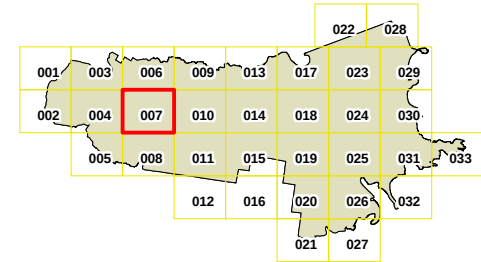

Projection GDA 1994
MGA Zone 56
Map identification number:
6900_COM_LRA_007_010_20140530

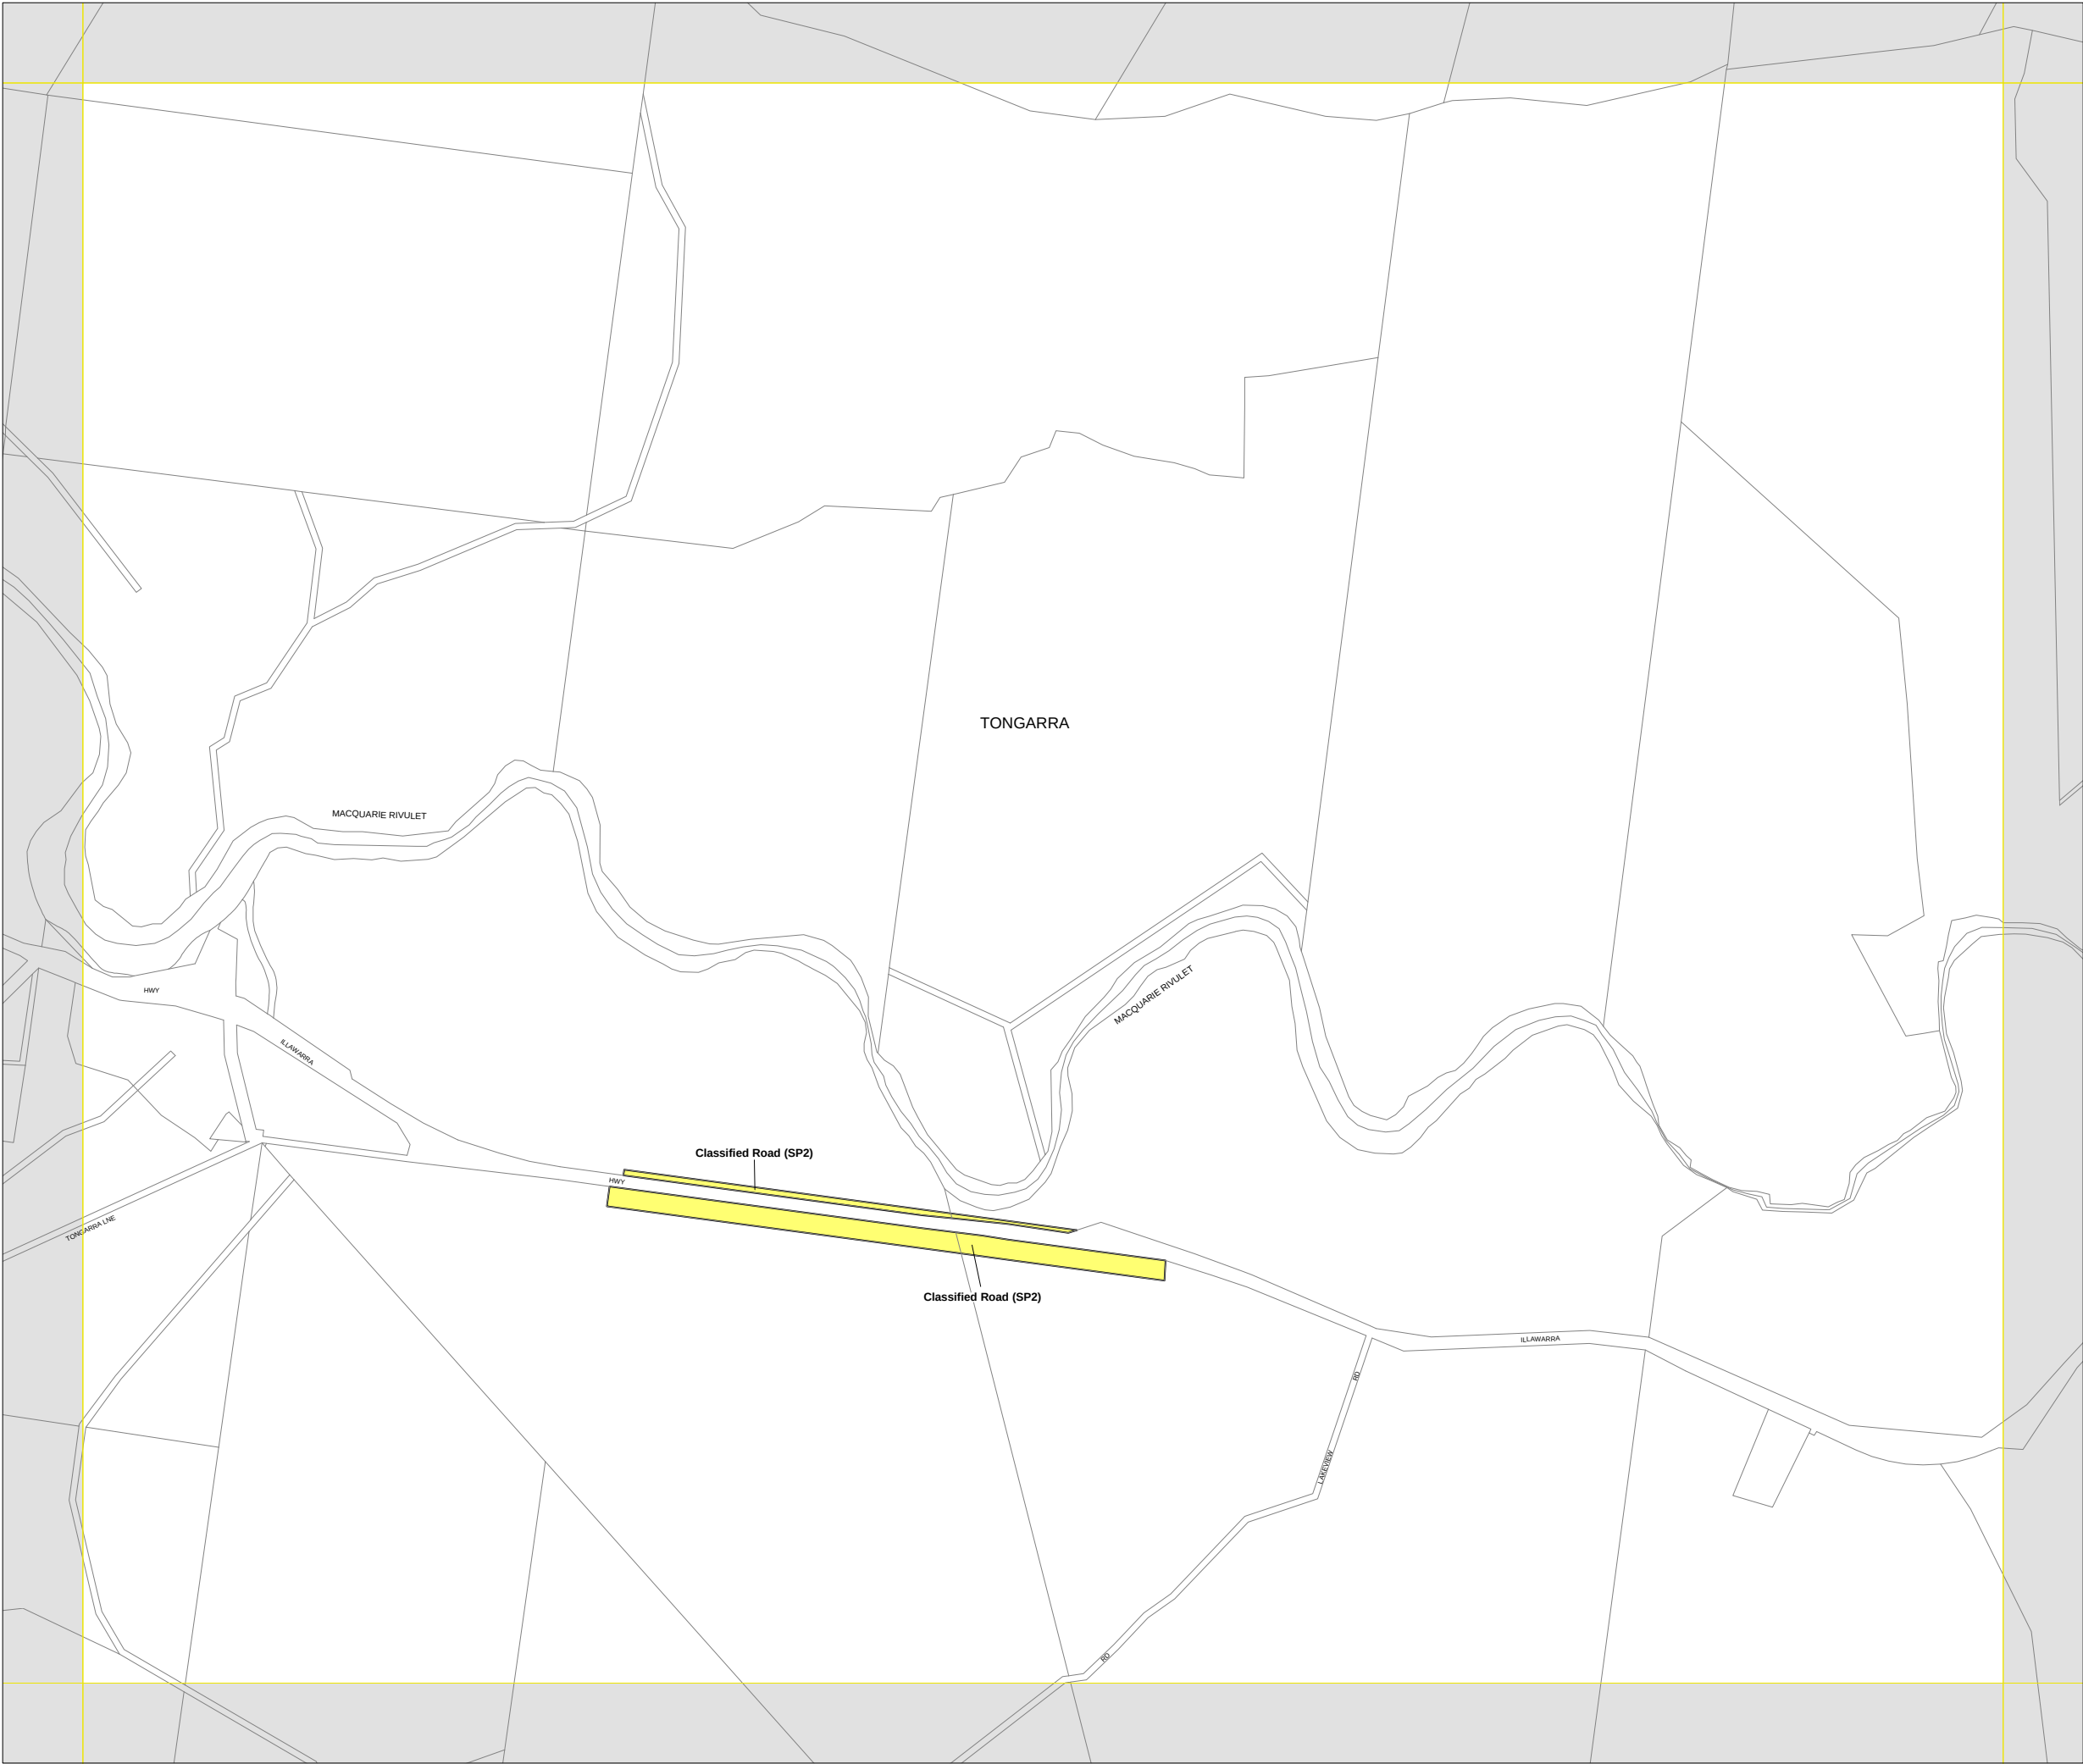




Shellharbour Local Environmental Plan 2013

Land Reservation Acquisition Map - Sheet LRA_014

- Local Road (SP2)
- Classified Road (SP2)
- Local Open Space (RE1)

Cadastre

Cadastre 30/05/2014 © Shellharbour City Council

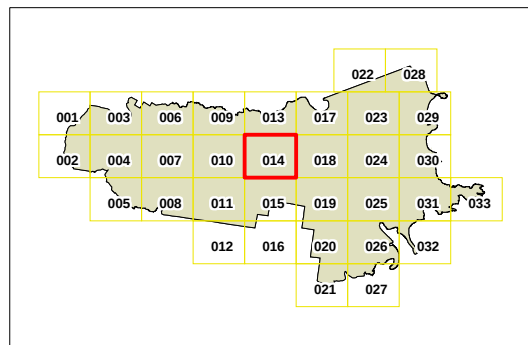

0 200 400
Metres
Scale 1:10,000 @ A3

Projection GDA 1994
MGA Zone 56

Map identification number:
6900_COM_LRA_014_010_20140530



Shellharbour Local Environmental Plan 2013



Lot Size Map - Sheet LSZ_014

Minimum Lot Size (sq m)

- G 450
- V 2000
- W 4600
- Y 1 ha
- Z1 2 ha
- Z2 2.4 ha
- Z3 2.7 ha
- Z4 3 ha
- AA 8 ha
- AB1 10 ha
- AB2 16 ha
- AB3 17 ha
- AB4 20 ha
- AB5 22 ha
- AB6 26 ha
- AB7 34 ha
- AB8 40 ha
- AB9 42 ha
- AC 51 ha

Cadastre

Cadastre 30/05/2014 © Shellharbour City Council

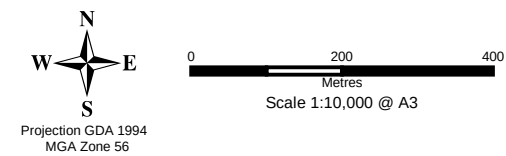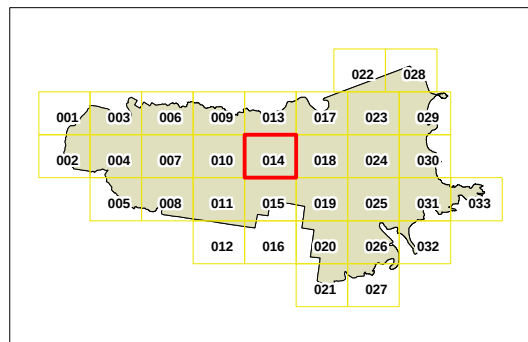

Map identification number:
6900_COM_LSZ_014_010_20140530





Shellharbour Local
Environmental
Plan 2013



Land Zoning Map - Sheet LZN_007

Subject Land


- B1 Neighbourhood Centre
- B2 Local Centre
- B3 Commercial Core
- B4 Mixed Use
- B5 Business Development
- B7 Business Park
- E1 National Parks and Nature Reserves
- E2 Environmental Conservation
- E3 Environmental Management
- E4 Environmental Living
- IN1 General Industrial
- IN2 Light Industrial
- R2 Low Density Residential
- R3 Medium Density Residential
- R5 Large Lot Residential
- RE1 Public Recreation
- RE2 Private Recreation
- RU1 Primary Production
- RU2 Rural Landscape
- RU6 Transition
- SP1 Special Activities
- SP2 Infrastructure
- W1 Natural Waterways
- W2 Recreational Waterways
- DM Deferred Matter
- MD SEPP (Major Development) 2005

Cadastre

Cadastre 30/05/2014 © Shellharbour City Council

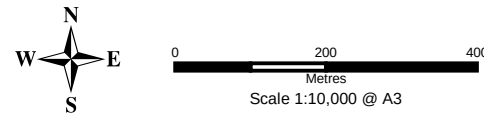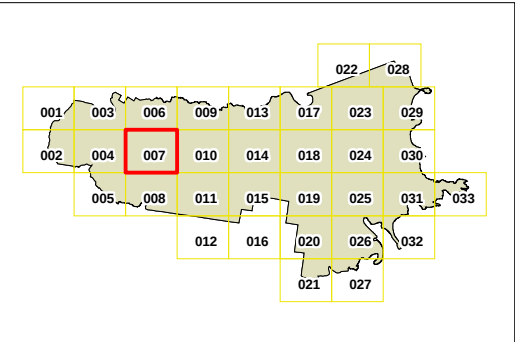

Projection GDA 1994
MGA Zone 56
Map identification number:
6900_COM_LZN_007_010_20140530

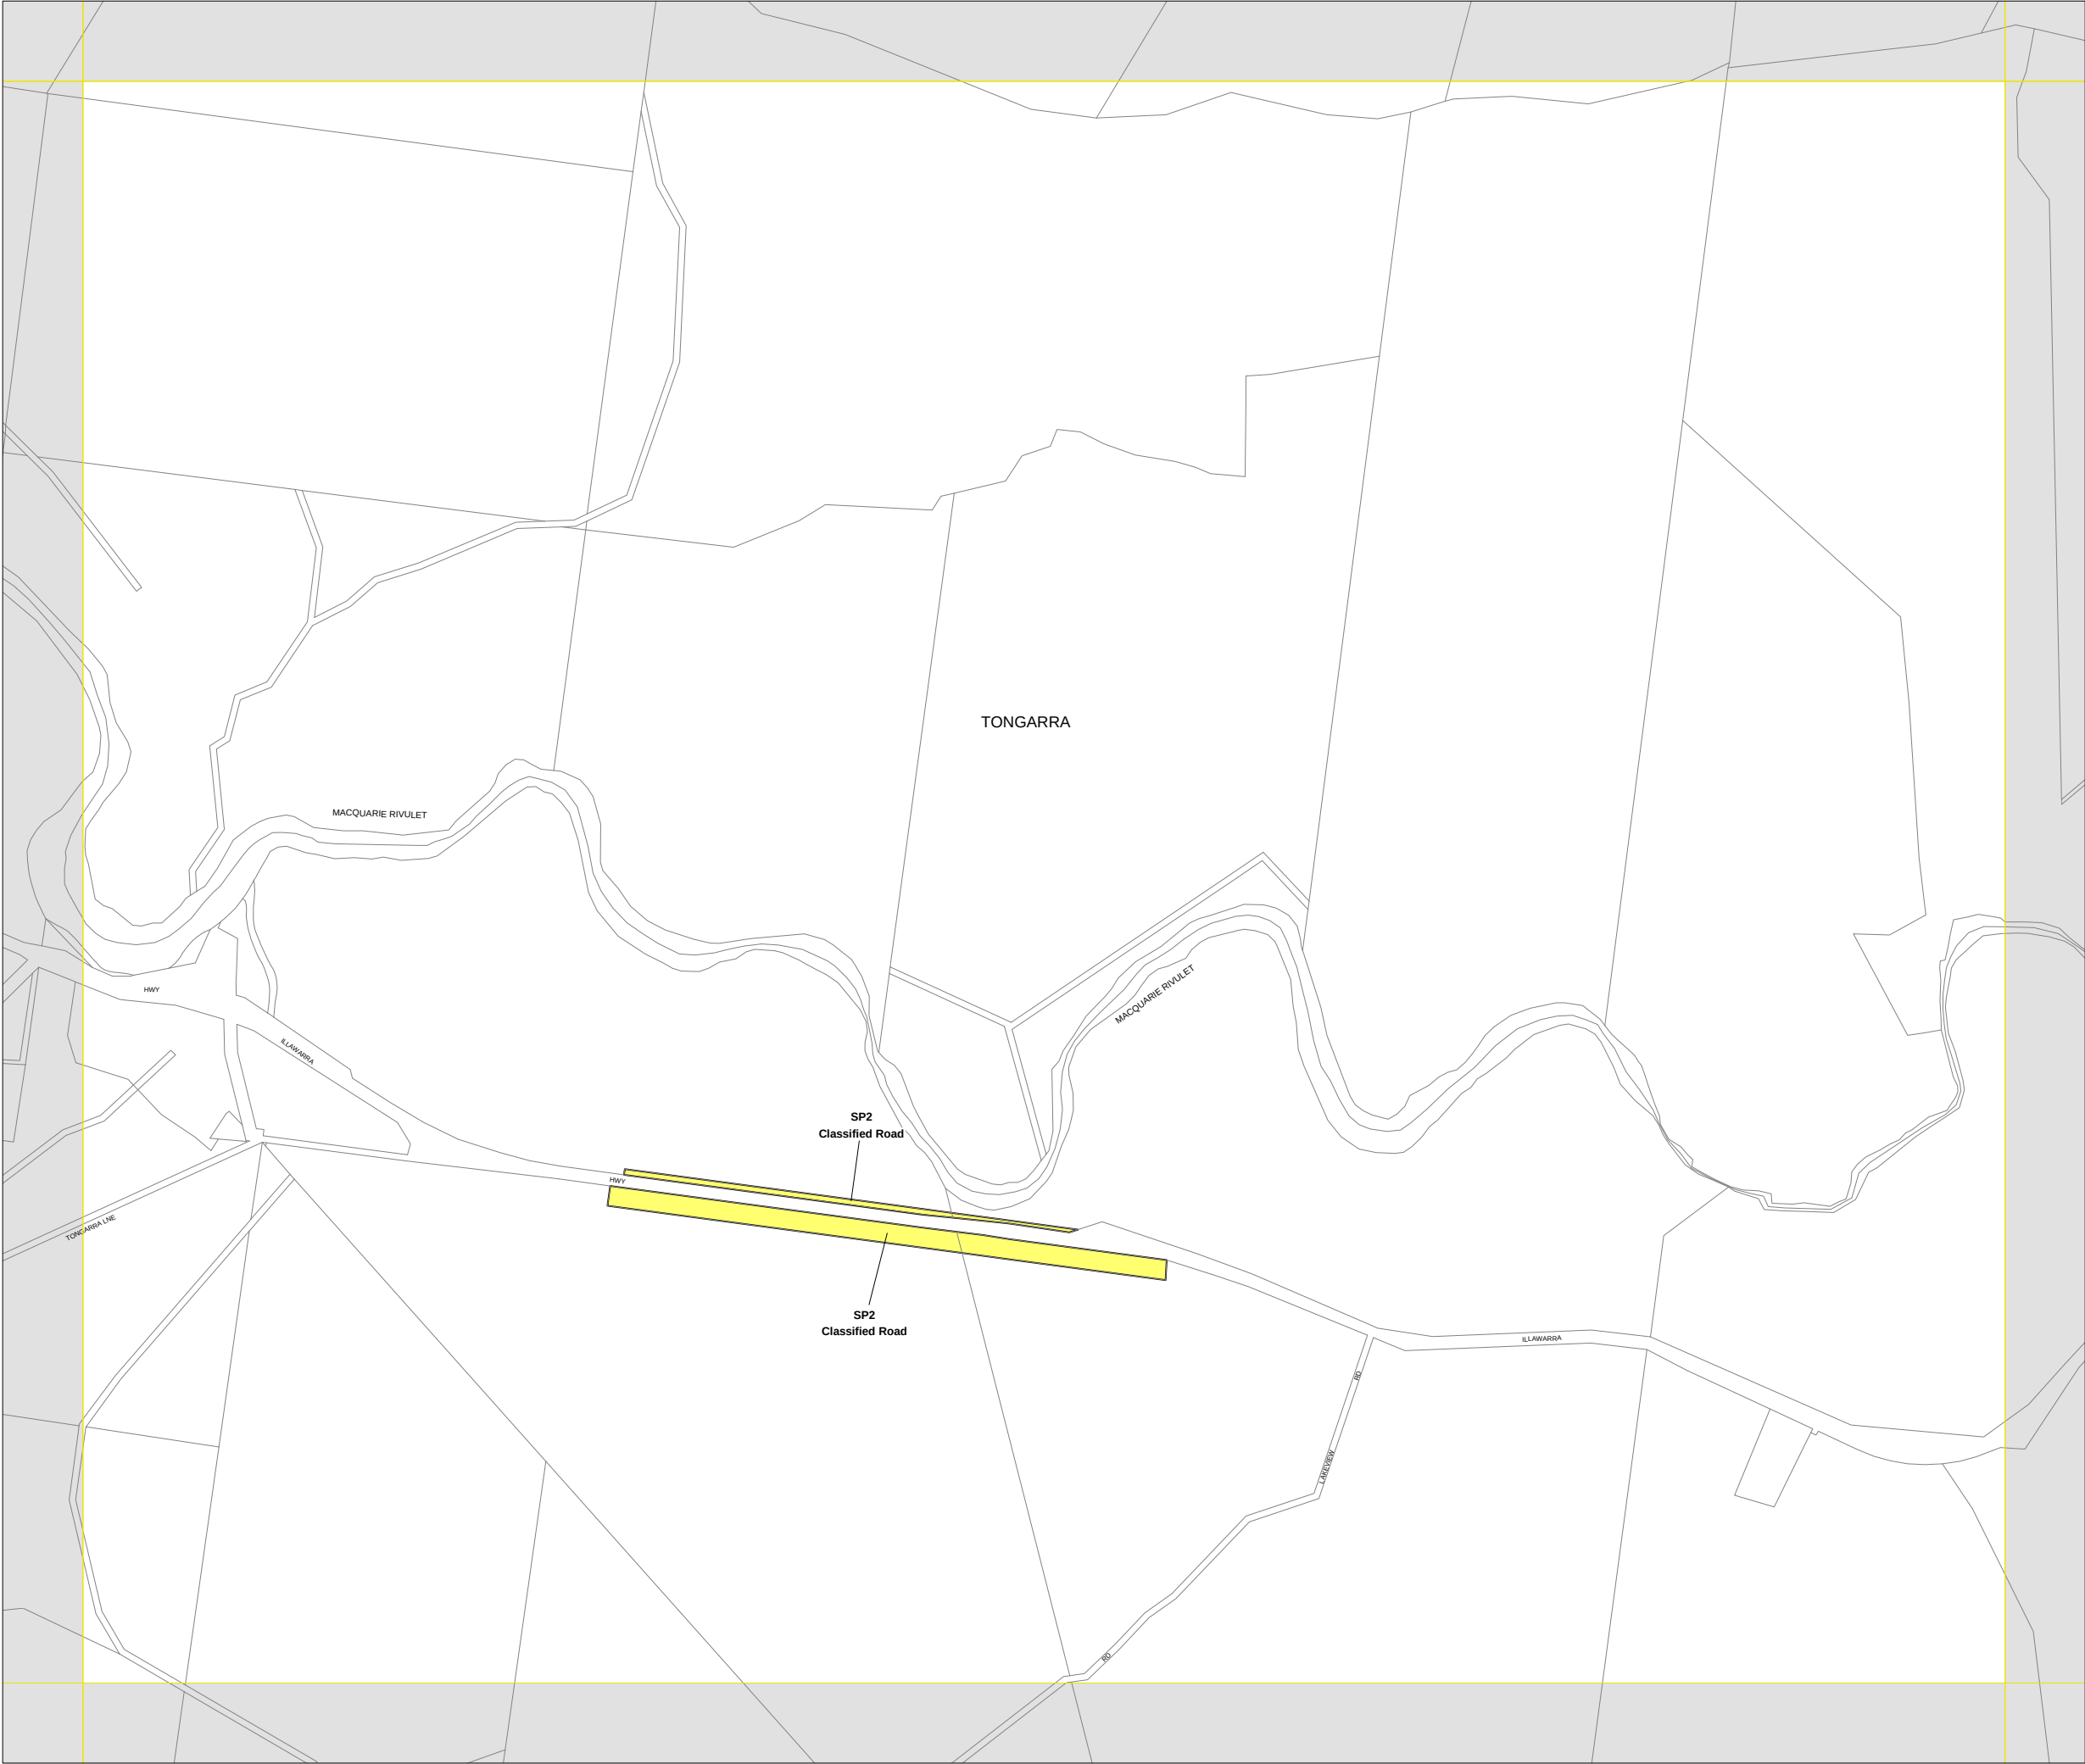





Shellharbour Local Environmental Plan 2013

Land Zoning Map - Sheet LZN_014

- Subject Land**
- B1 Neighbourhood Centre
 - B2 Local Centre
 - B3 Commercial Core
 - B4 Mixed Use
 - B5 Business Development
 - B7 Business Park
 - E1 National Parks and Nature Reserves
 - E2 Environmental Conservation
 - E3 Environmental Management
 - E4 Environmental Living
 - IN1 General Industrial
 - IN2 Light Industrial
 - R2 Low Density Residential
 - R3 Medium Density Residential
 - R5 Large Lot Residential
 - RE1 Public Recreation
 - RE2 Private Recreation
 - RU1 Primary Production
 - RU2 Rural Landscape
 - RU6 Transition
 - SP1 Special Activities
 - SP2 Infrastructure
 - W1 Natural Waterways
 - W2 Recreational Waterways
 - DM Deferred Matter
 - MD SEPP (Major Development) 2005

Cadastral
Cadastral 30/05/2014 © Shellharbour City Council

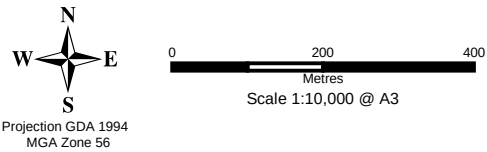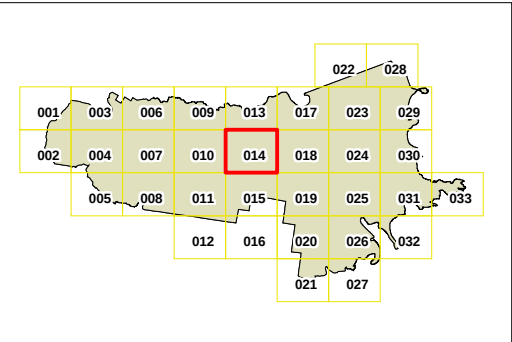





Shellharbour Local Environmental Plan 2013


Land Zoning Map - Sheet LZN_025

- Subject Land**
- B1 Neighbourhood Centre
 - B2 Local Centre
 - B3 Commercial Core
 - B4 Mixed Use
 - B5 Business Development
 - B7 Business Park
 - E1 National Parks and Nature Reserves
 - E2 Environmental Conservation
 - E3 Environmental Management
 - E4 Environmental Living
 - IN1 General Industrial
 - IN2 Light Industrial
 - R2 Low Density Residential
 - R3 Medium Density Residential
 - R5 Large Lot Residential
 - RE1 Public Recreation
 - RE2 Private Recreation
 - RU1 Primary Production
 - RU2 Rural Landscape
 - RU6 Transition
 - SP1 Special Activities
 - SP2 Infrastructure
 - W1 Natural Waterways
 - W2 Recreational Waterways
 - DM Deferred Matter
 - MD SEPP (Major Development) 2005

Cadastre
Cadastre 30/05/2014 © Shellharbour City Council

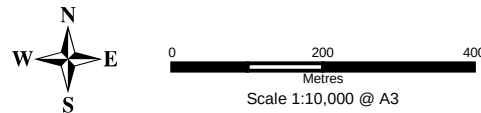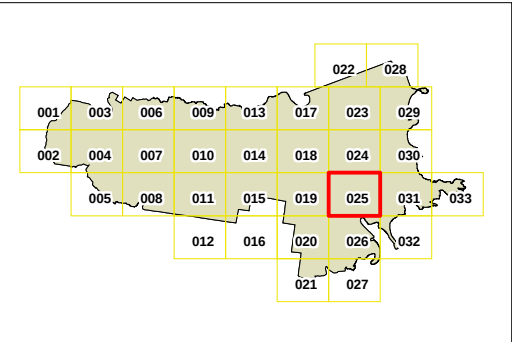

Projection GDA 1994
MGA Zone 56
Map identification number:
6900_COM_LZN_025_010_20140530

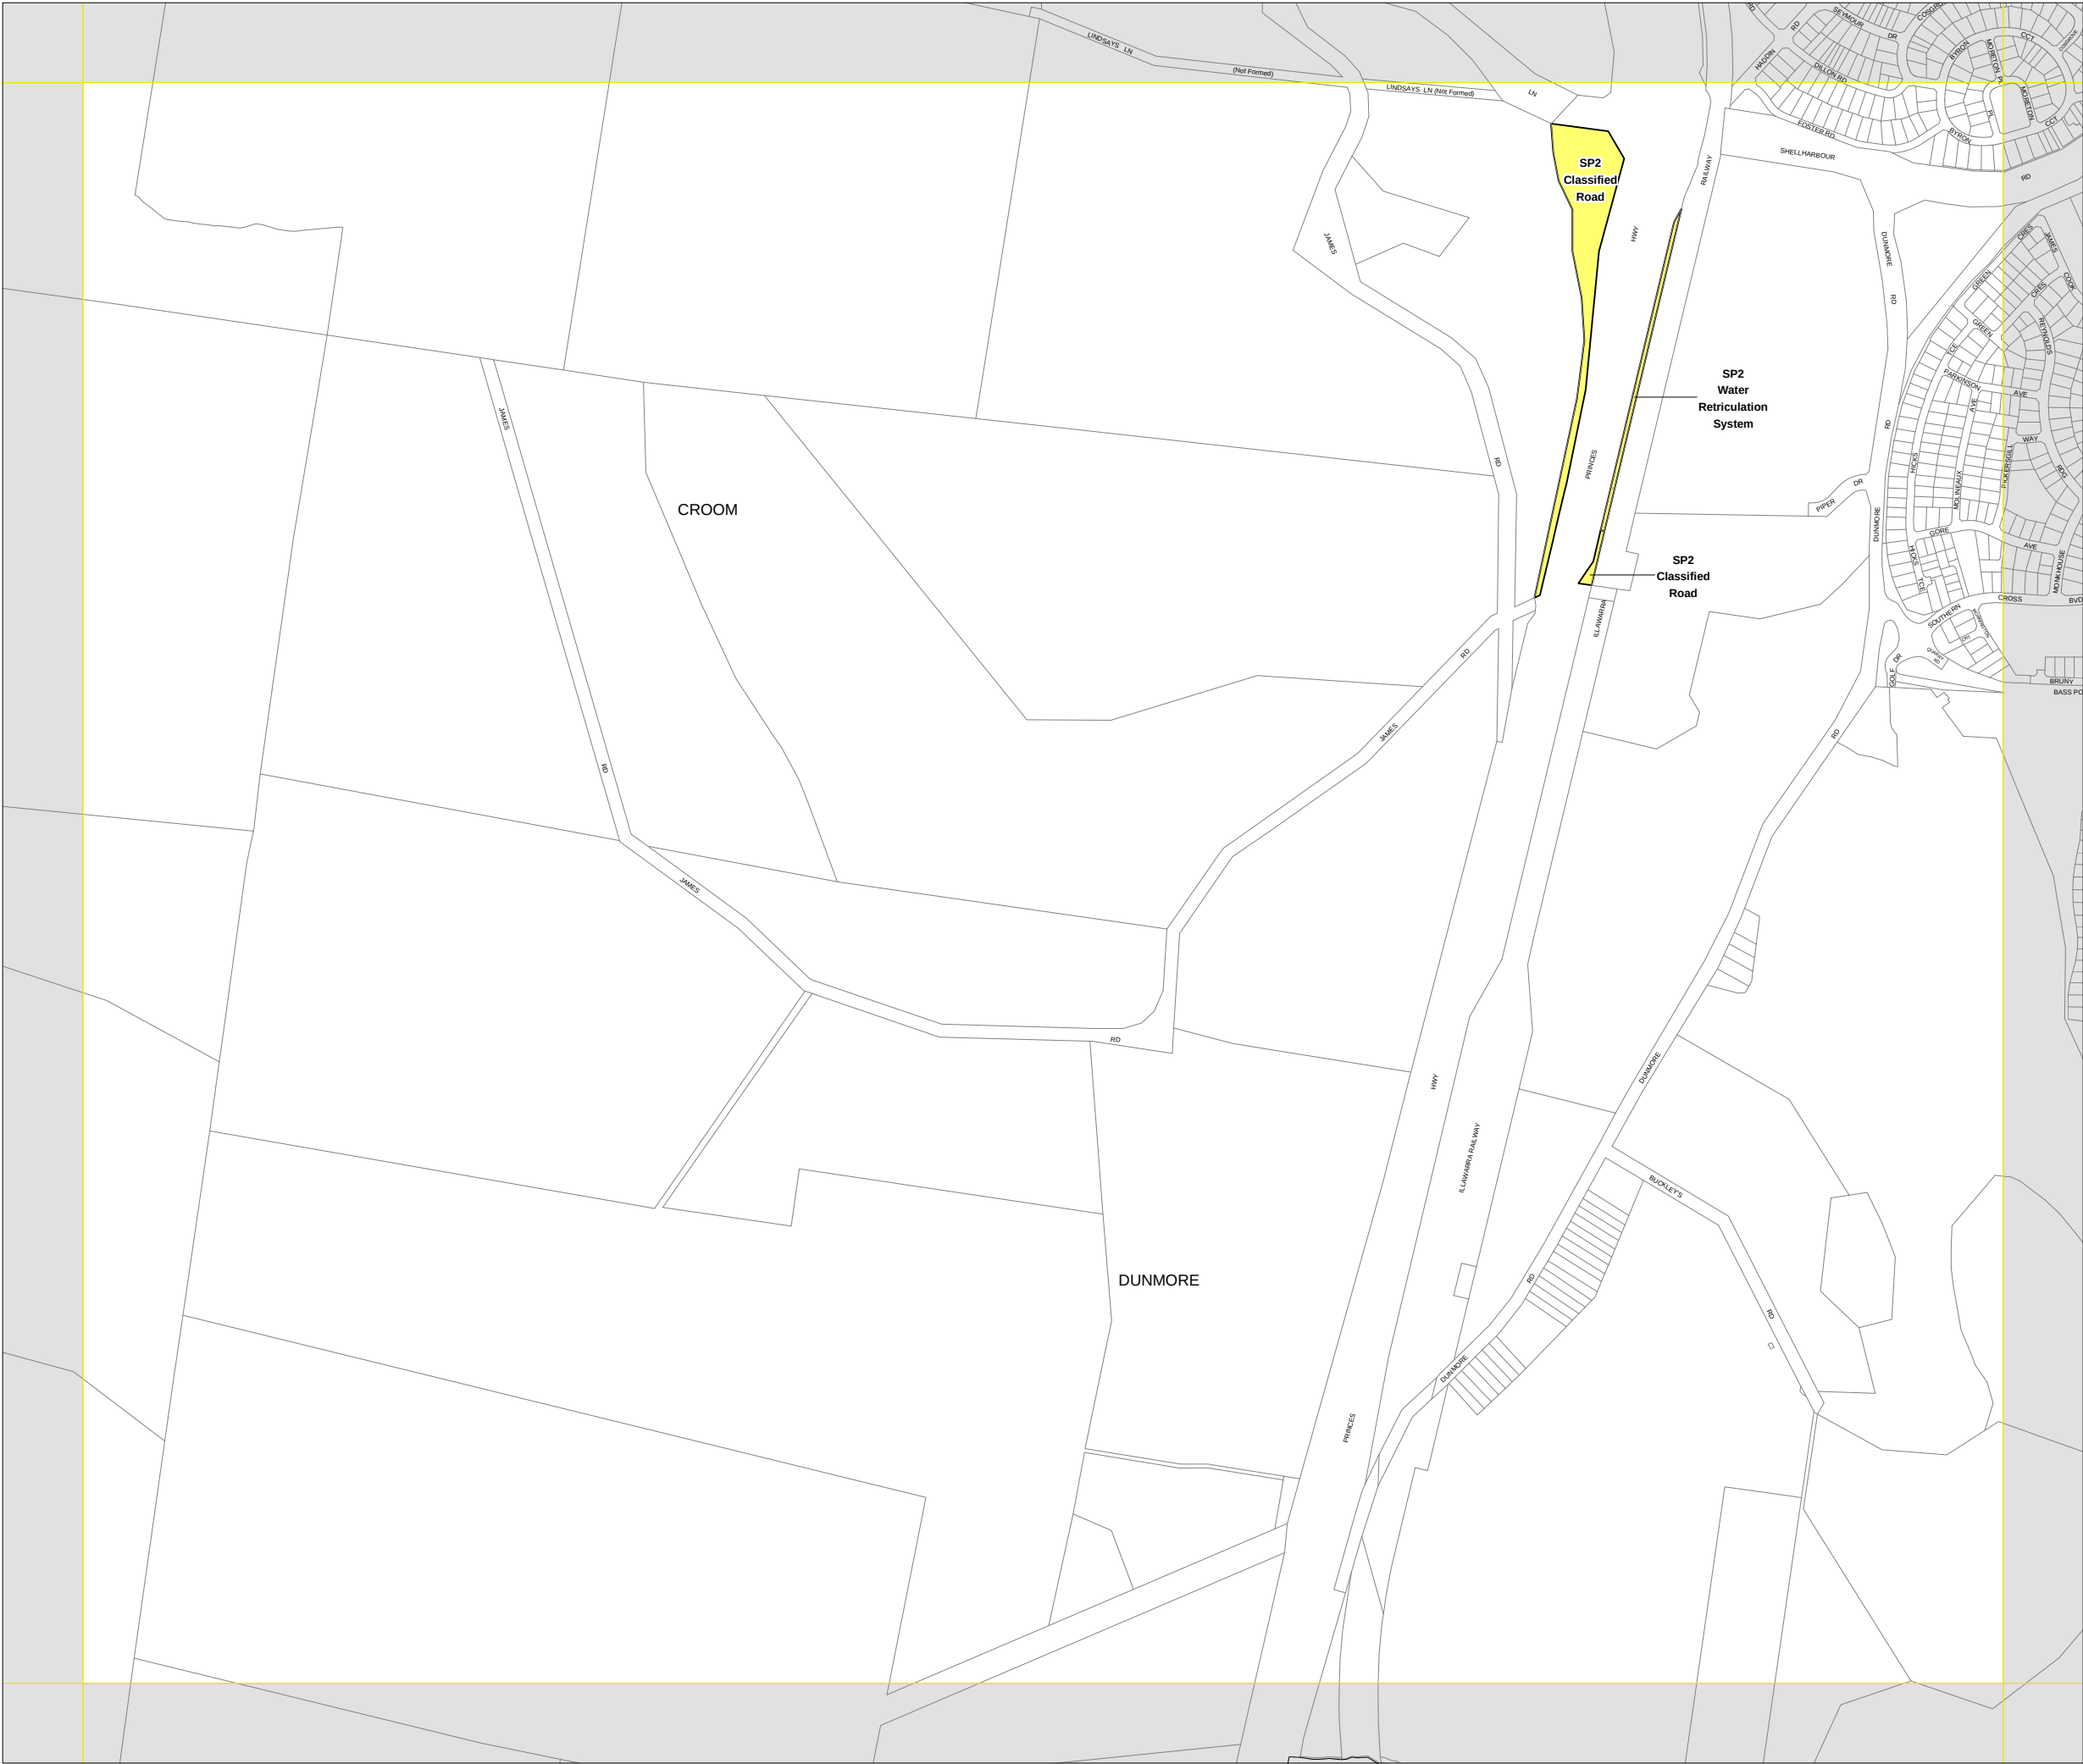





Shellharbour Local
Environmental
Plan 2013

Site Identification Map
- Sheet SIM_007

Proposed Zone
 Subject Land

Cadastre
 Cadastre 30/05/2014 © Shellharbour City Council

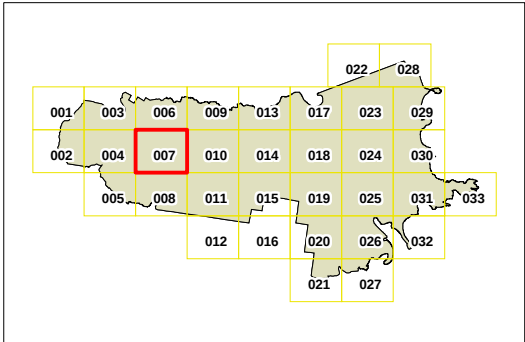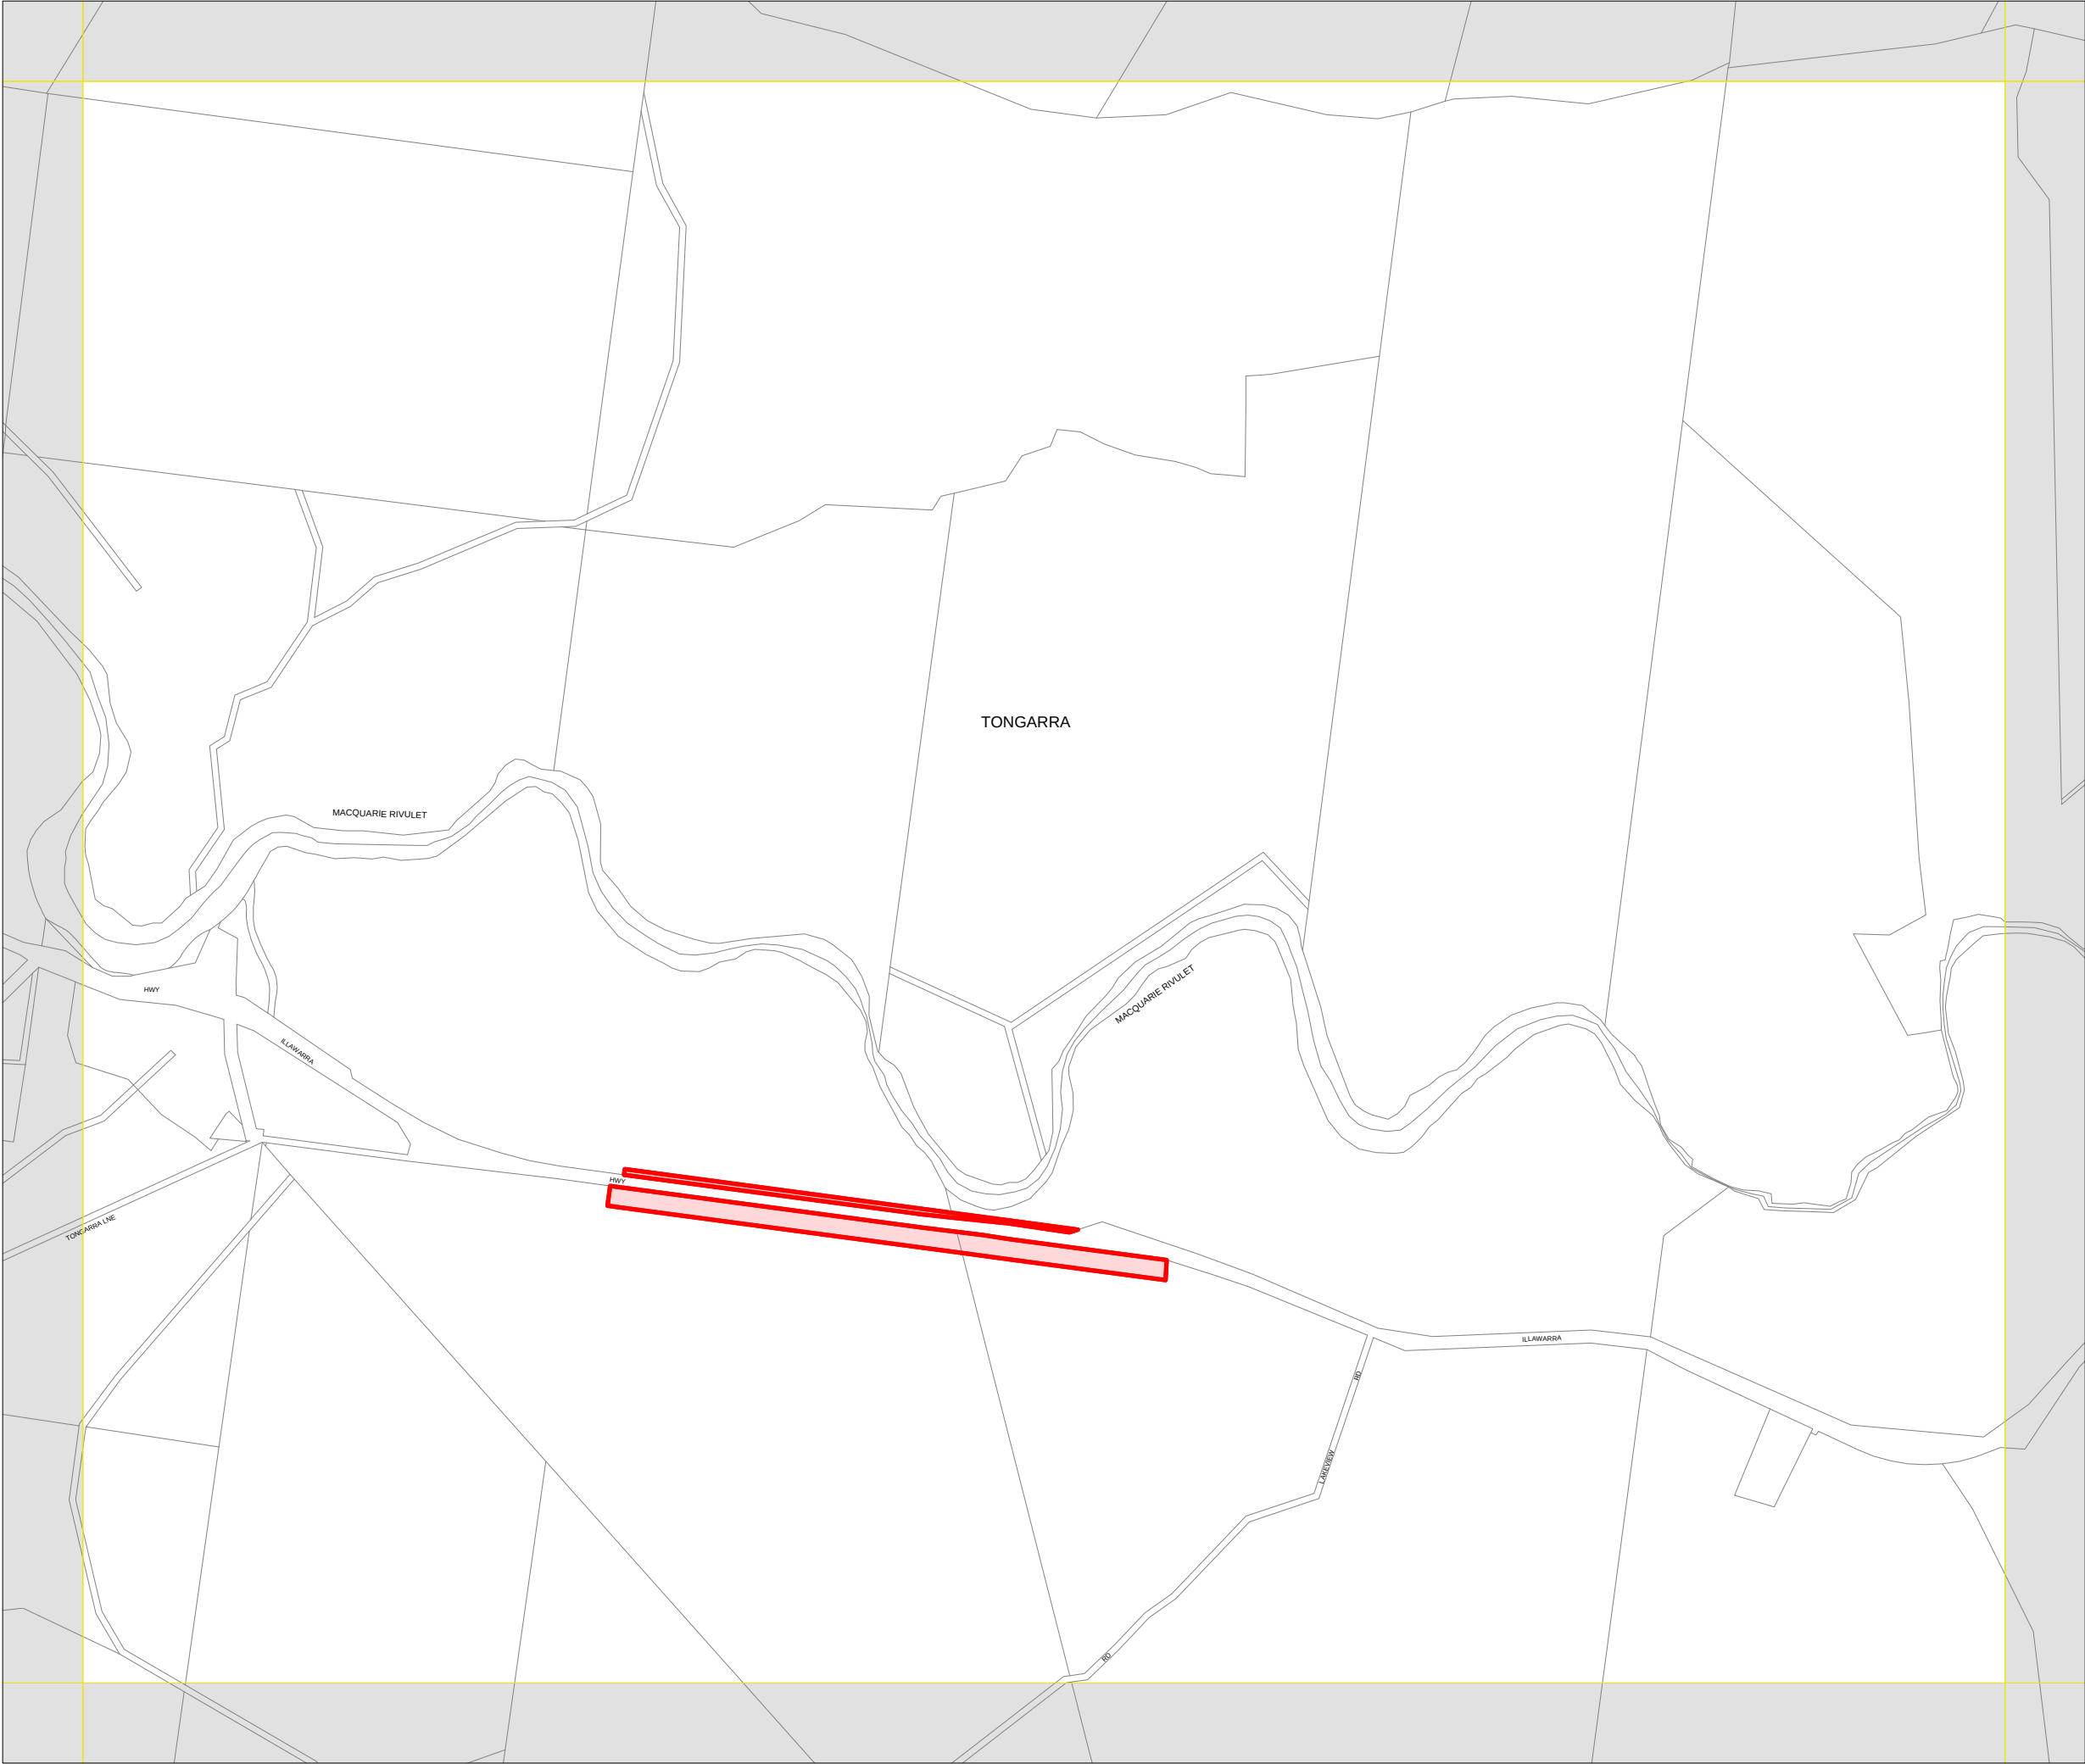


Projection GDA 1994
MGA Zone 56


Scale 1:10,000 @ A3

Map identification number:
6900_COM_SIM_007_010_20140530



Shellharbour Local Environmental Plan 2013



Site Identification Map - Sheet SIM_014

Proposed Zone

 Subject Land

Cadastre

 Cadastre 30/05/2014 © Shellharbour City Council

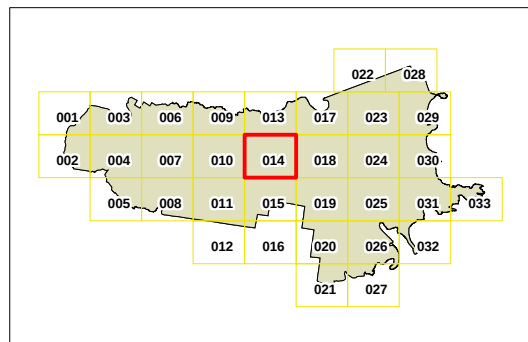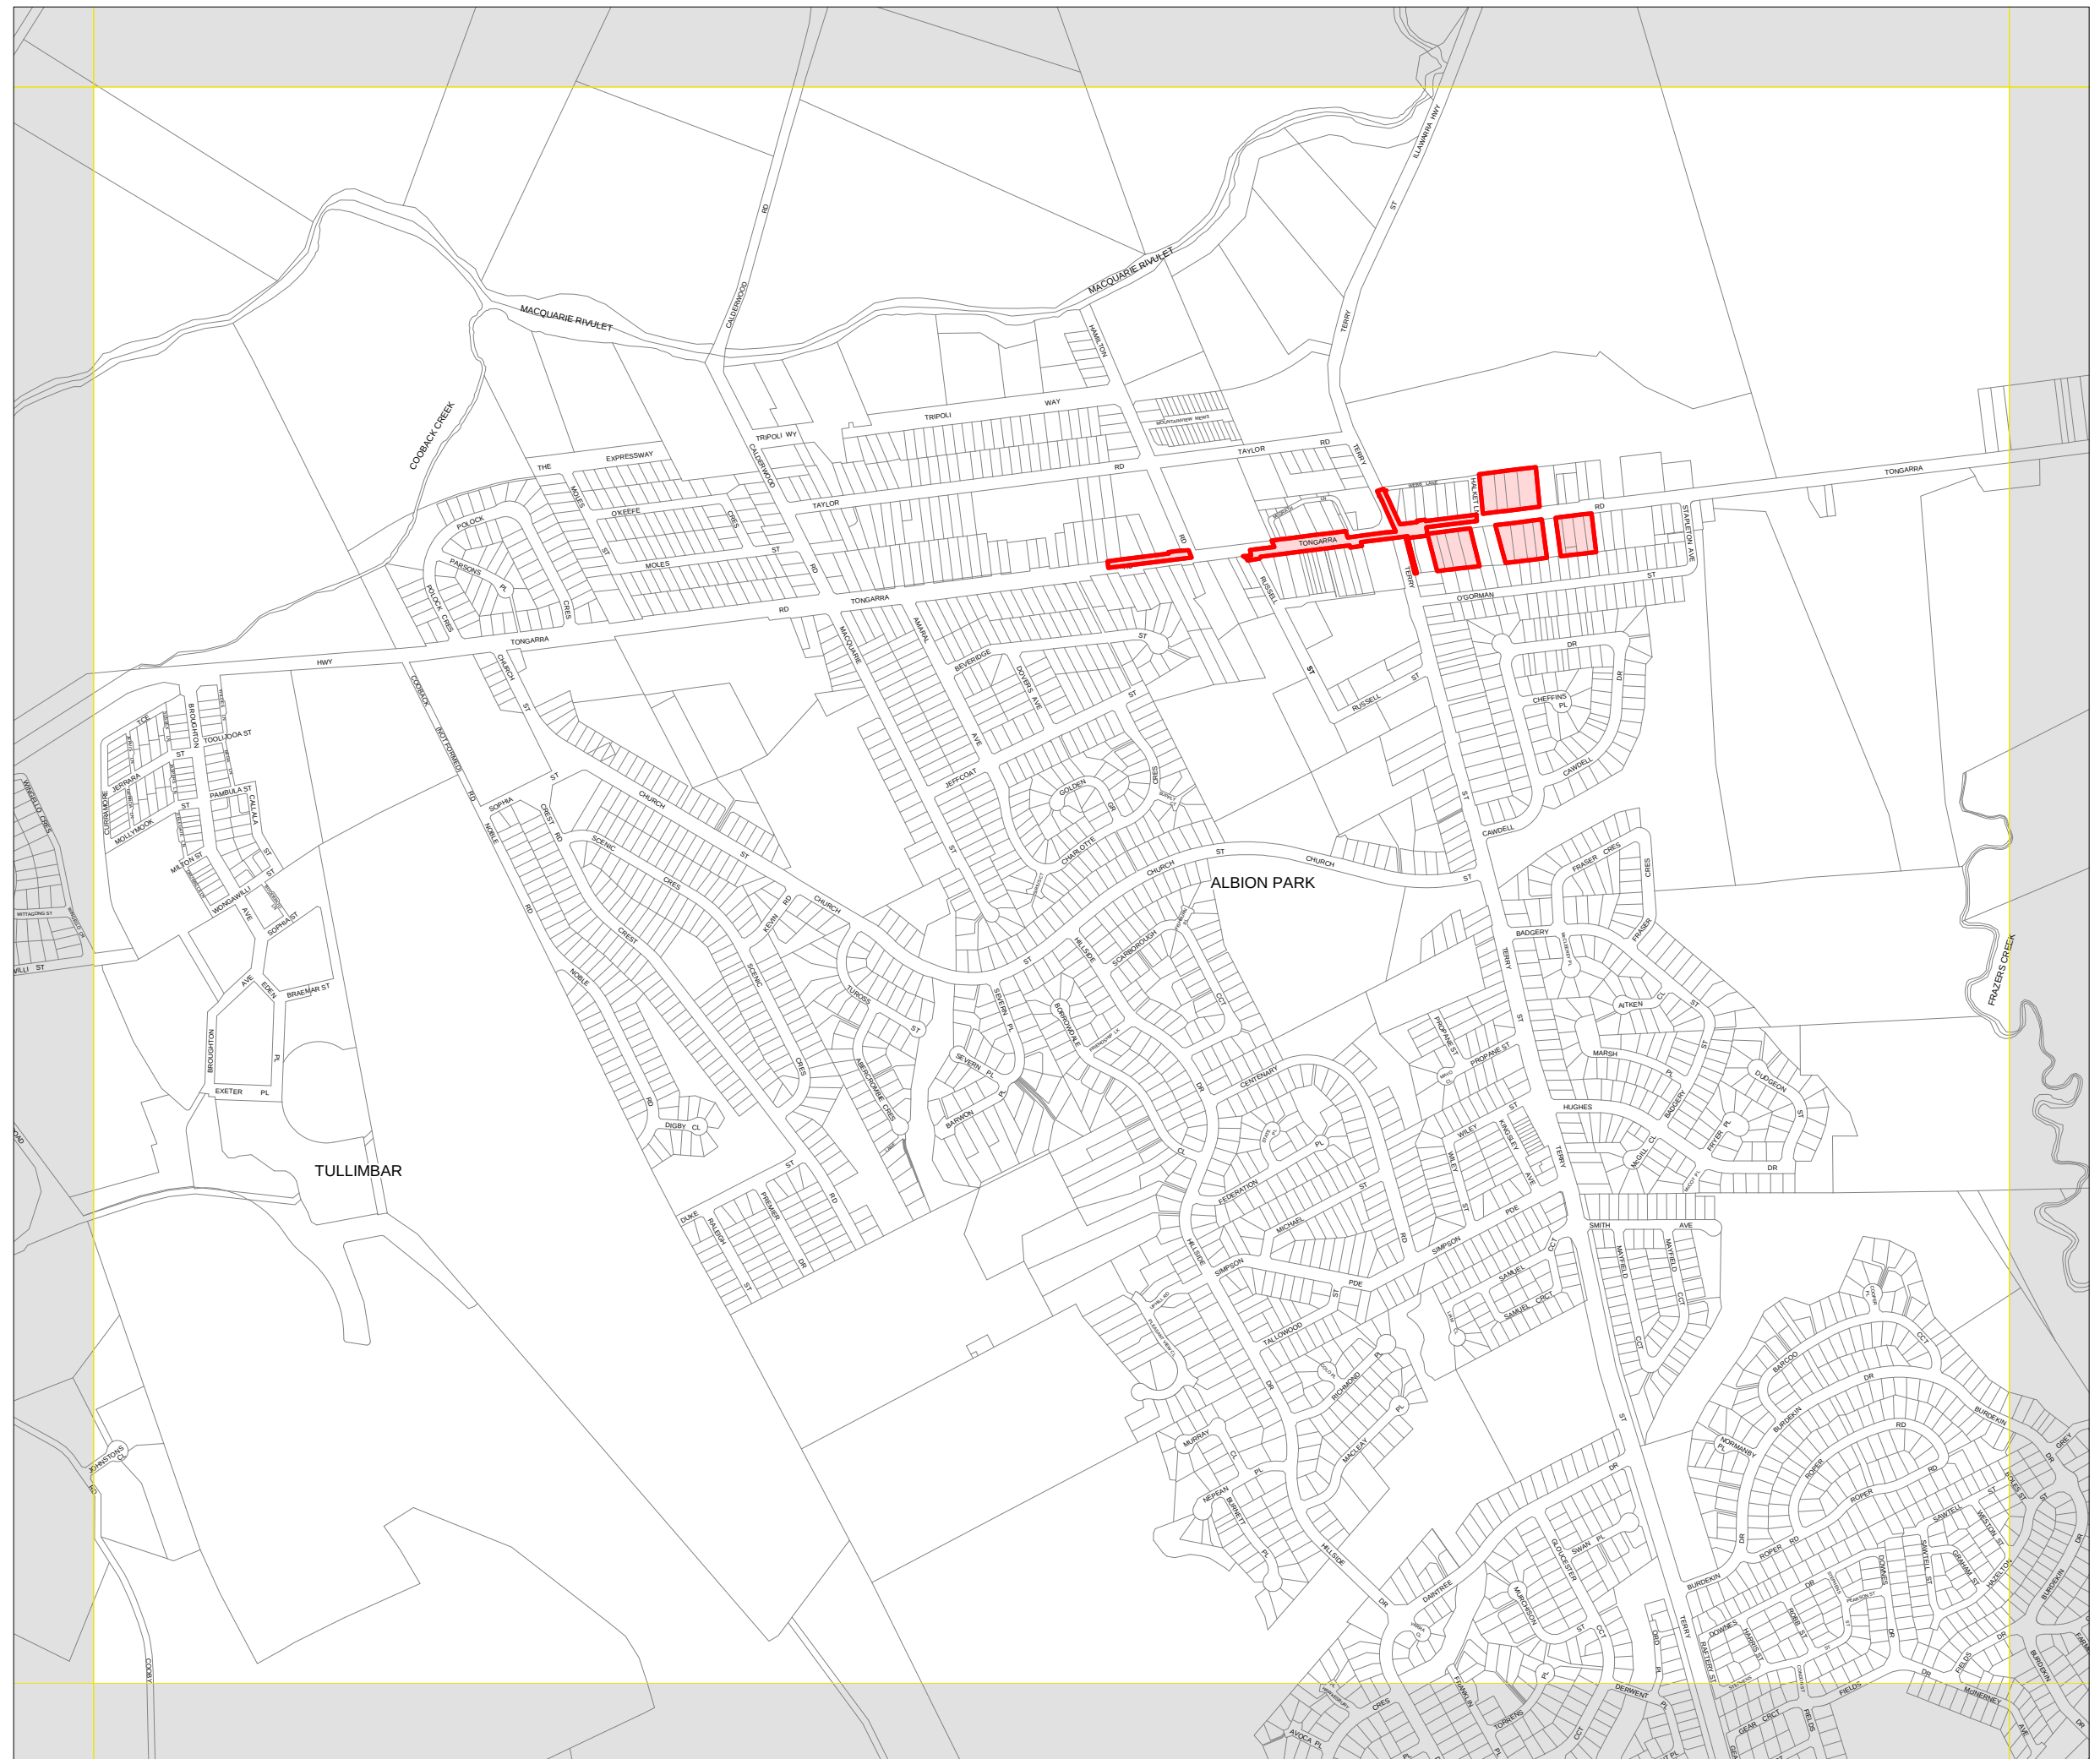

0 200 400
Metres
Scale 1:10,000 @ A3

Projection GDA 1994
MGA Zone 56

Map identification number:
6900_COM_SIM_014_010_20140530



Shellharbour Local Environmental Plan 2013



Site Identification Map - Sheet SIM_017

Proposed Zone

 Subject Land

Cadastral

 Cadastral 30/05/2014 © Shellharbour City Council

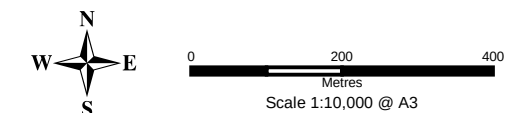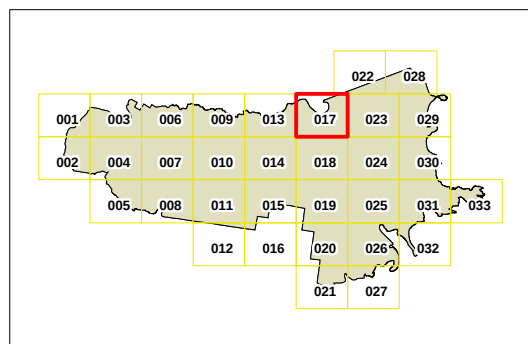

Map identification number:
6900_COM_SIM_017_010_20140530





Shellharbour Local Environmental Plan 2013



Site Identification Map - Sheet SIM_018

Proposed Zone

 Subject Land

Cadastral

 Cadastral 30/05/2014 © Shellharbour City Council

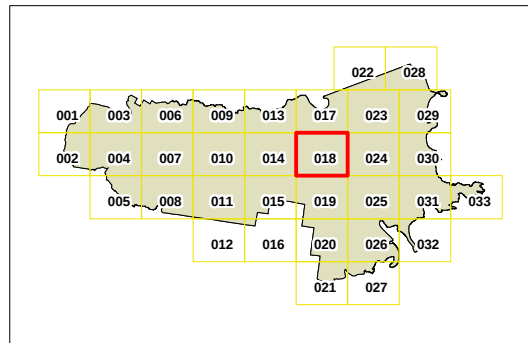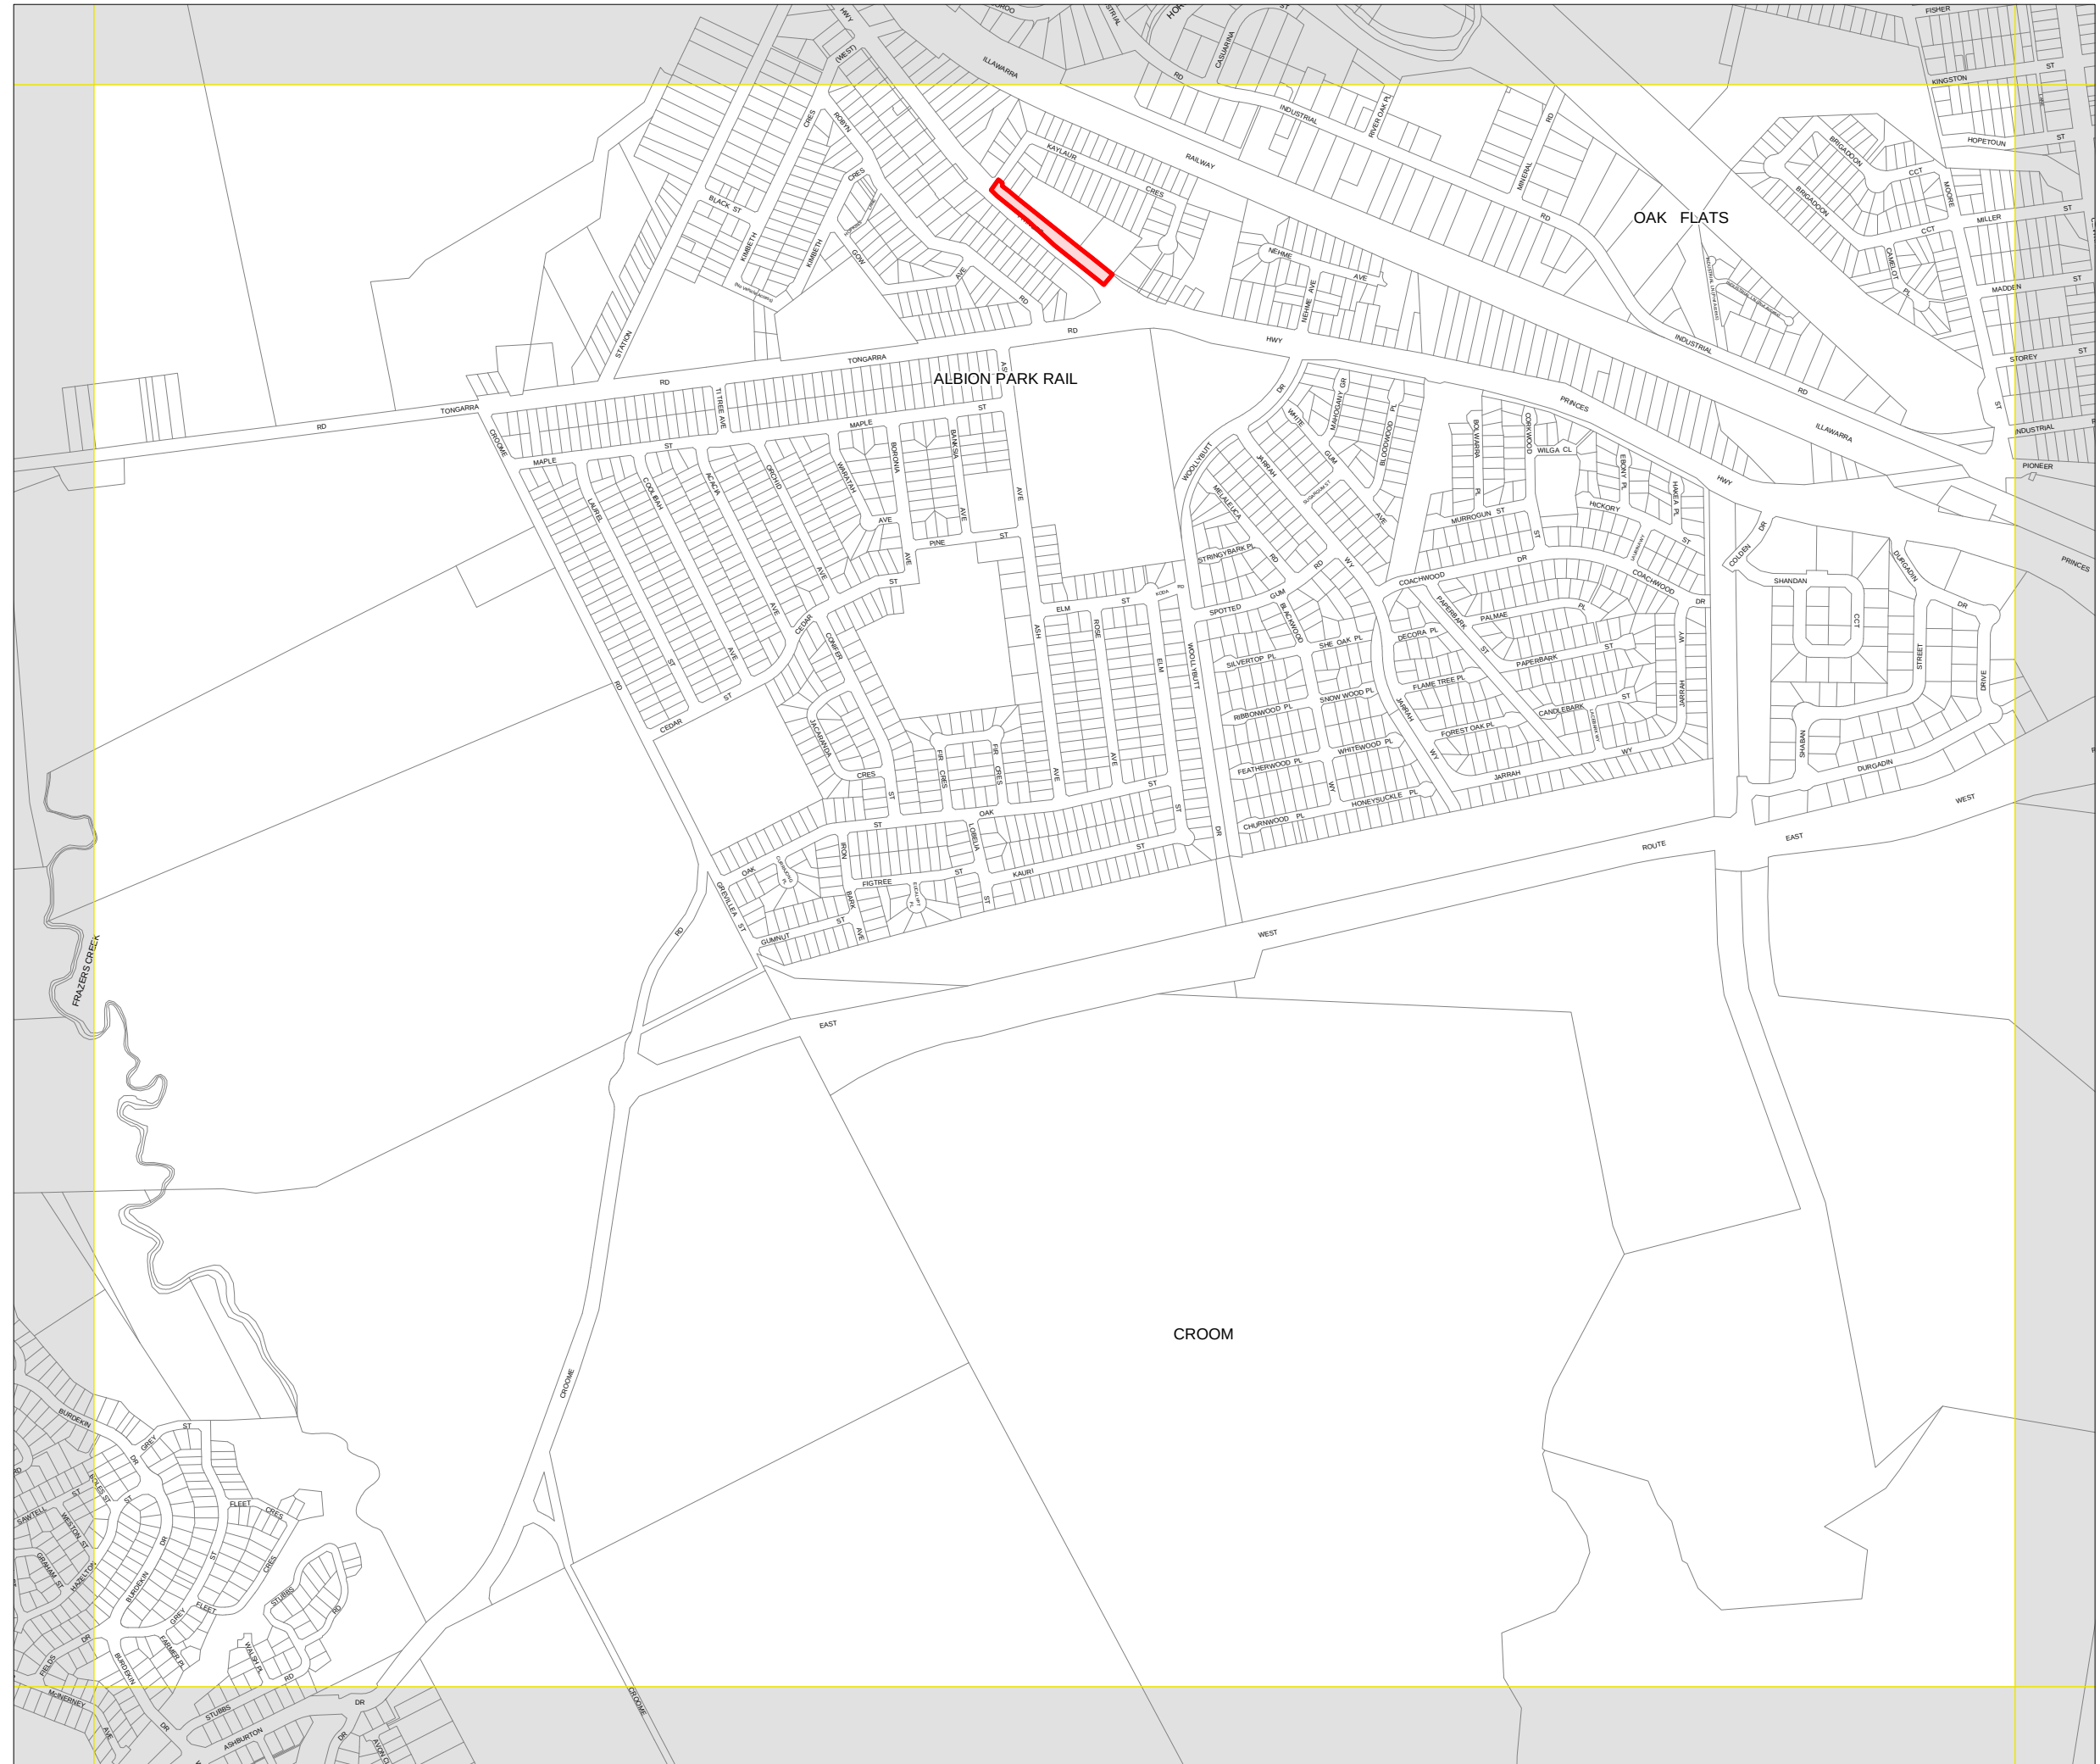

0 200 400
Metres
Scale 1:10,000 @ A3

Projection GDA 1994
MGA Zone 56

Map identification number:
6900_COM_SIM_018_010_20140530





Shellharbour Local Environmental Plan 2013

Site Identification Map
- Sheet SIM_025

Proposed Zone
 Subject Land

Cadastral
 Cadastral 30/05/2014 © Shellharbour City Council

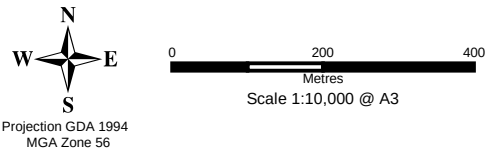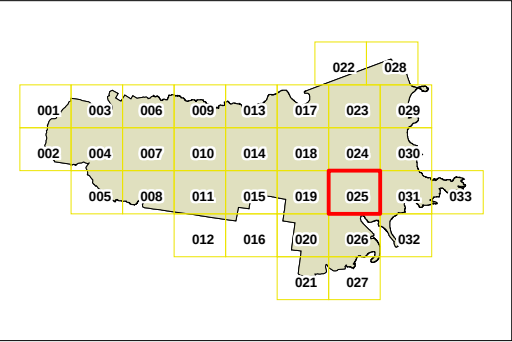

Map identification number:
6900_COM_SIM_025_010_20140530





Shellharbour Local Environmental Plan 2013


Site Identification Map - Sheet SIM_029

Proposed Zone

 Subject Land

Cadastral

 Cadastre 30/05/2014 © Shellharbour City Council

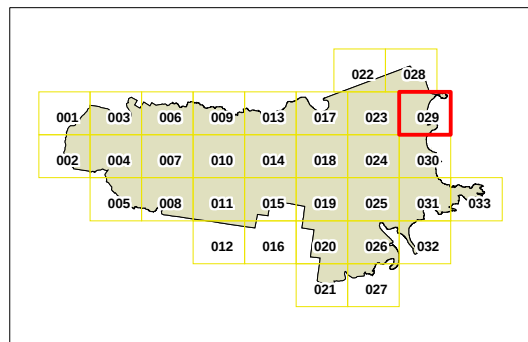

0 200 400
Metres
Scale 1:10,000 @ A3

Projection GDA 1994
MGA Zone 56

Map identification number:
6900_COM_SIM_029_010_20140530