


Planning Proposal - Proposed Height of Buildings

Site bounded by Forest Road, Durham Street and Roberts Lane, Hurstville

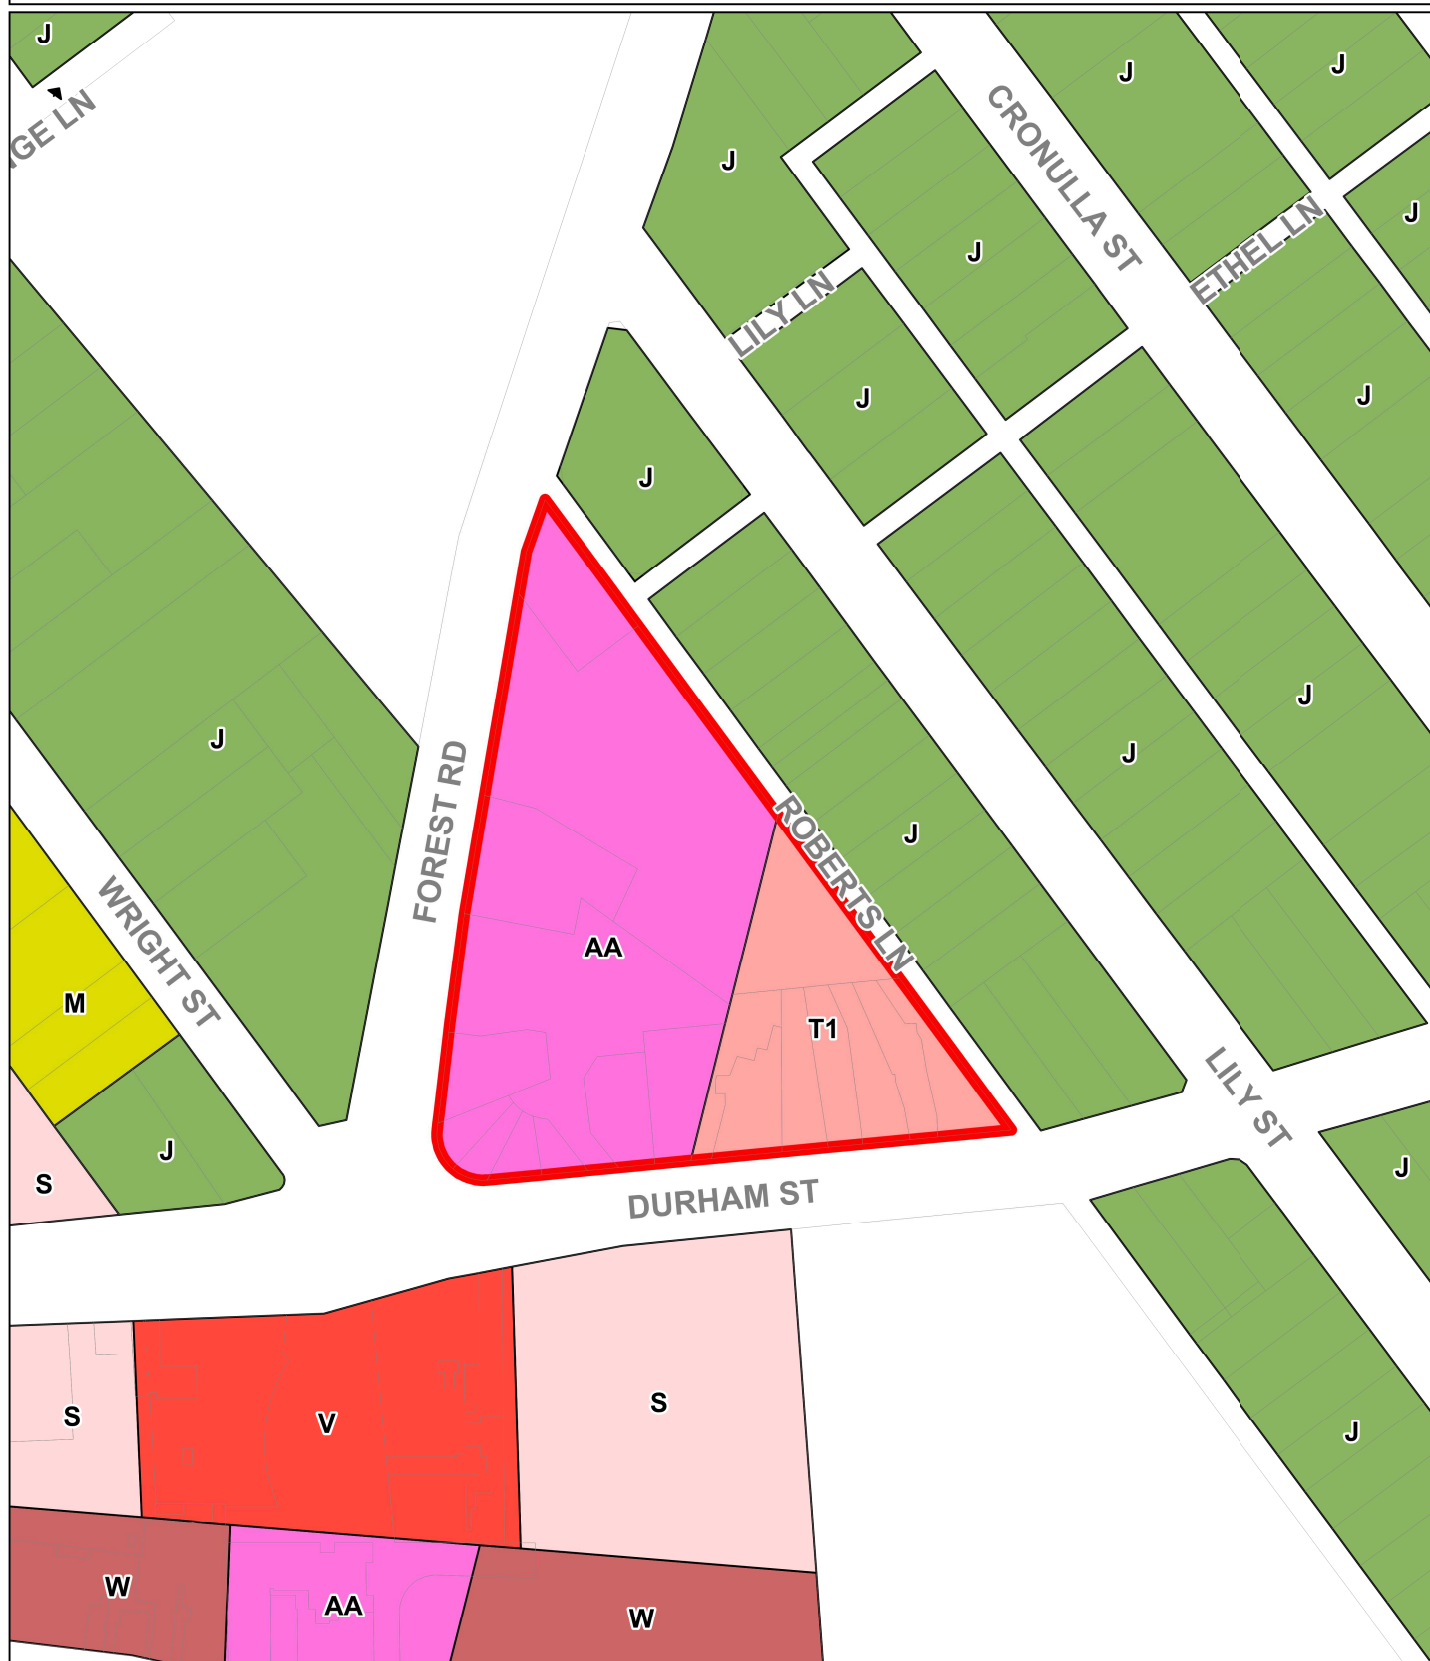

Legend

 Subject Site

Maximum Building Height (m)

 J	9	 T1	25	 AA	60
 M	12	 V	35		
 S	23	 W	40		

Map Produced: 27/04/2016



Hurstville
City Council