


Planning Proposal - Proposed Floor Space Ratio

Site bounded by Forest Road, Durham Street and Roberts Lane, Hurstville

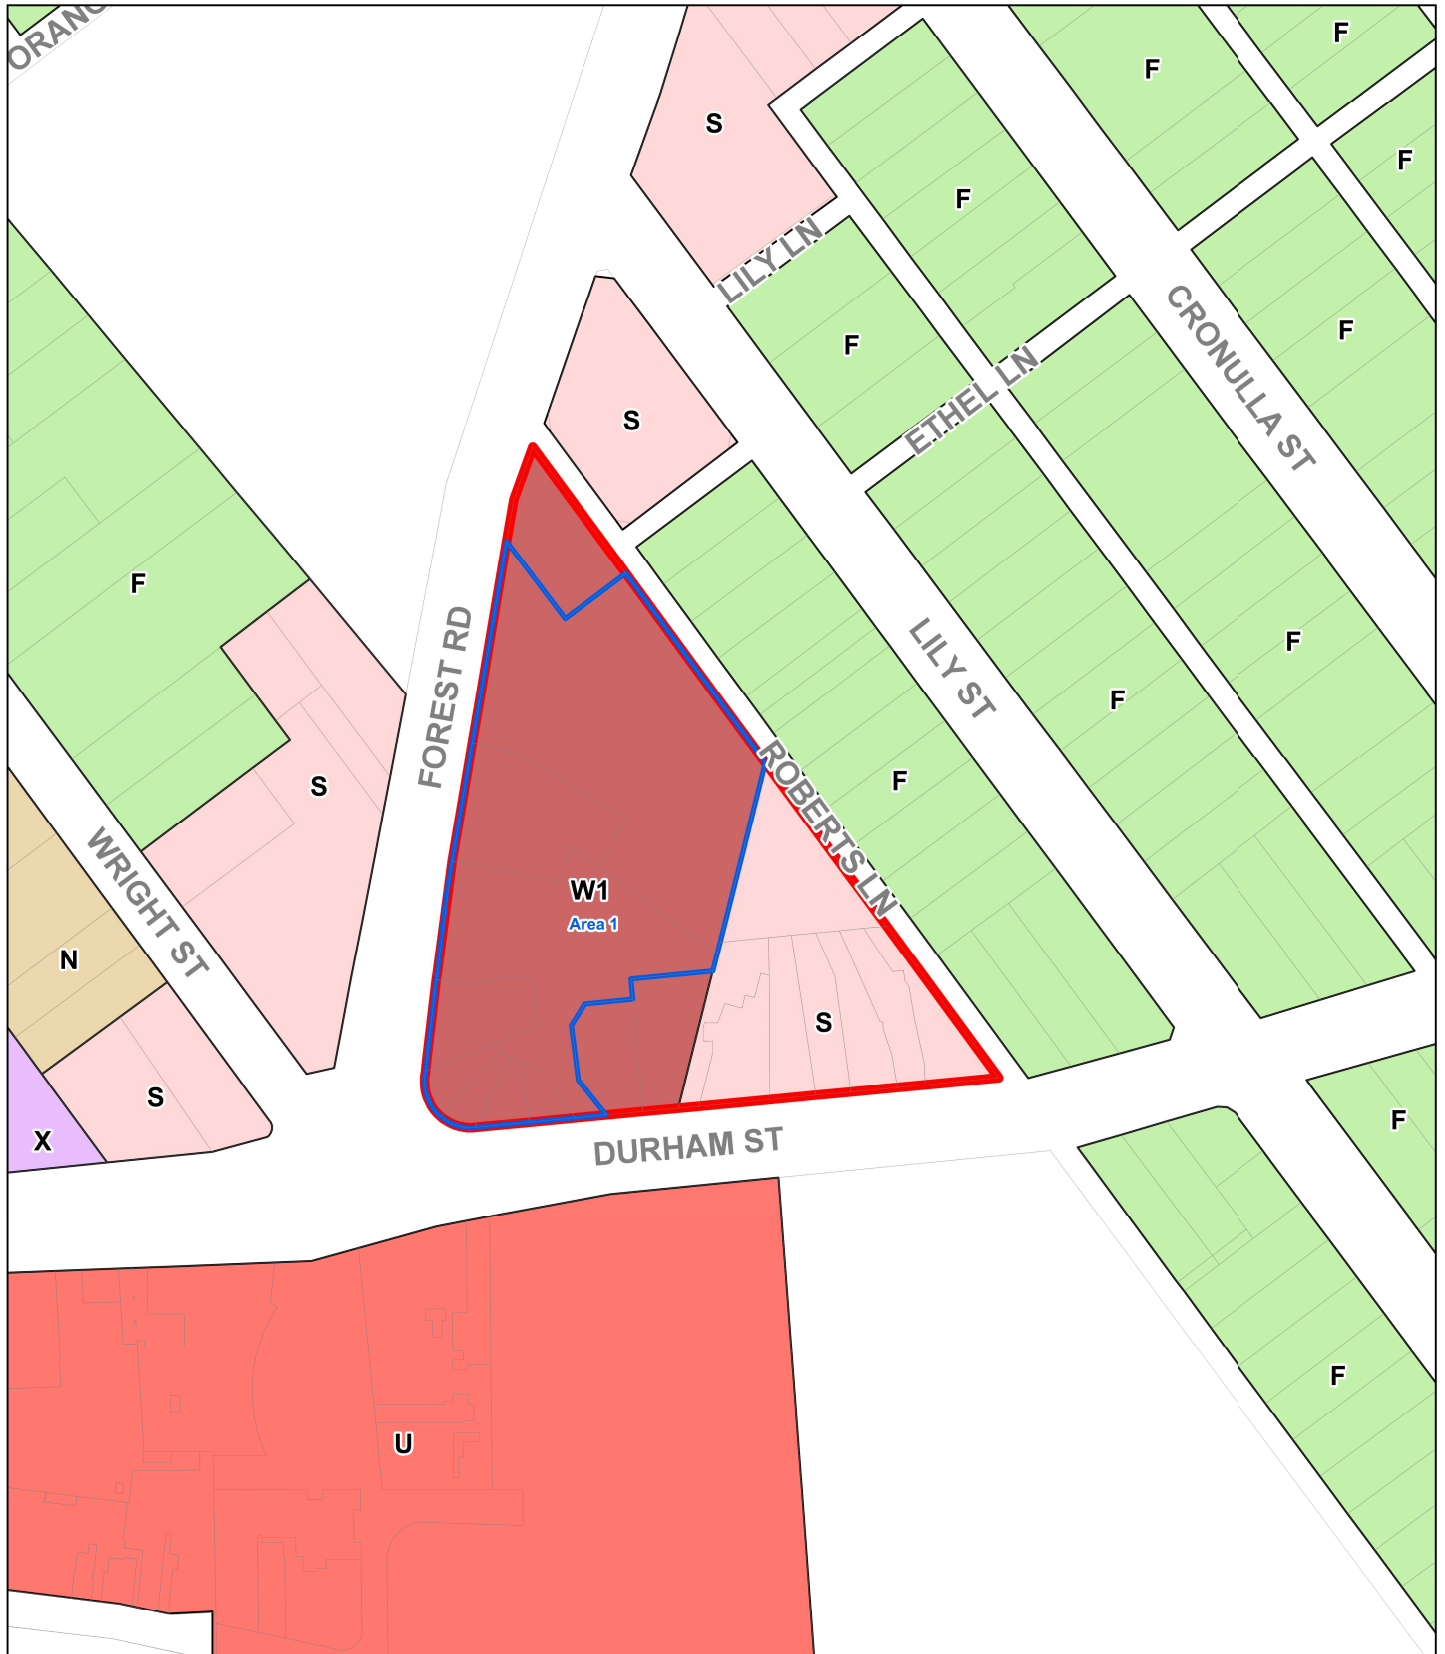

Legend

 Subject Site

Map Produced: 27/04/2016

Maximum Floor Space Ratio (n:1)

F 0.6	W1 3.5
N 1	X 4.0
S 1.5	Area 1 Refer to clause 4.4
U 2.5	



Hurstville
City Council