
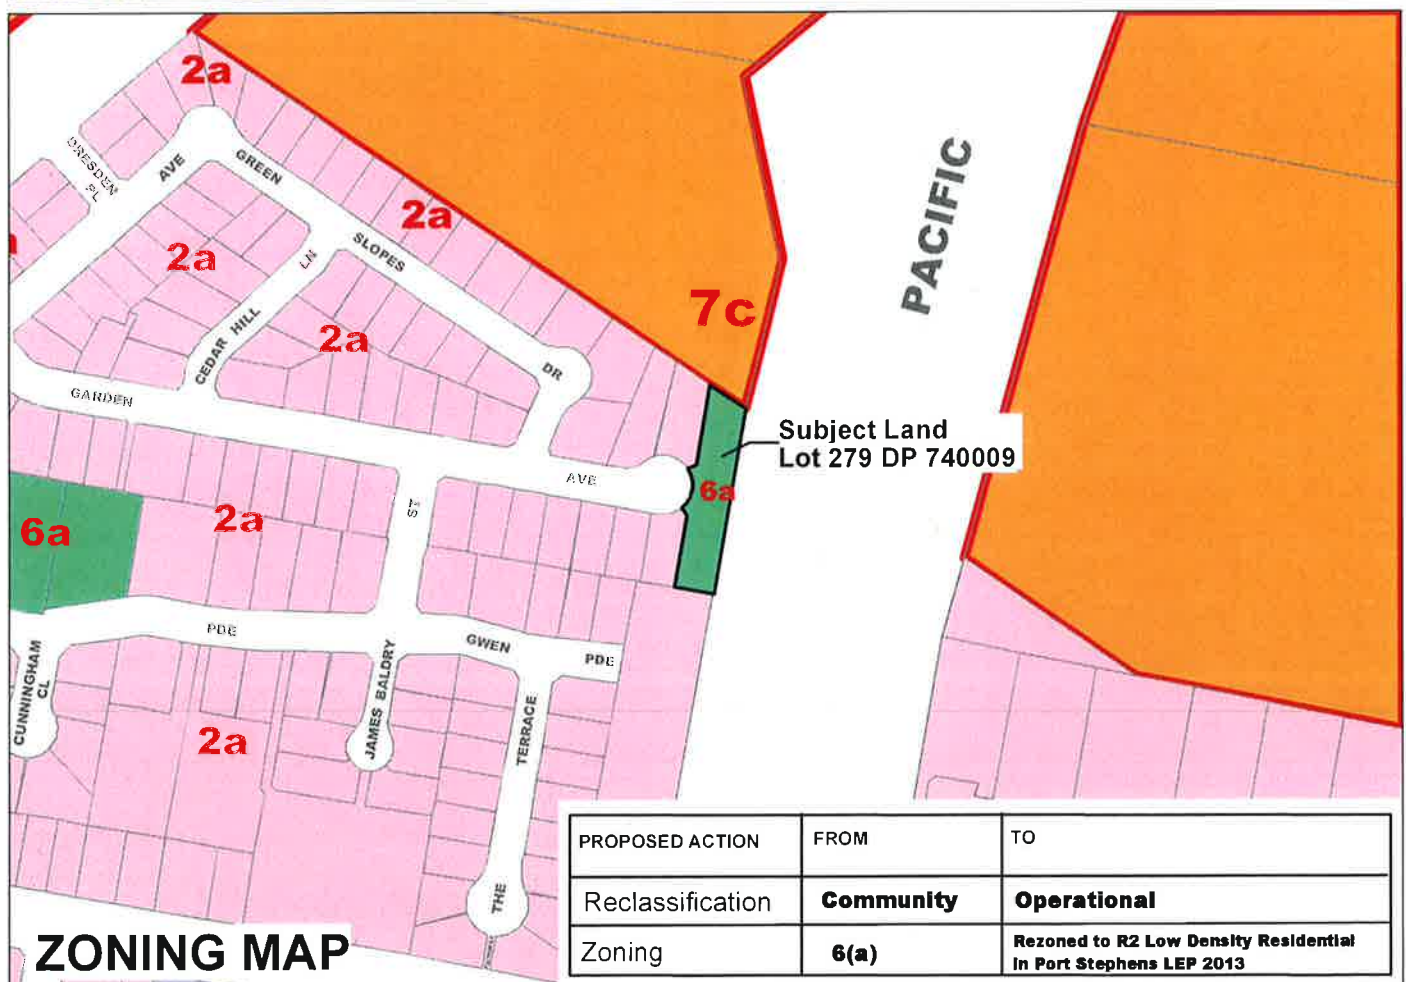


Planning Proposal

Rezoning and reclassification of various Council lands – 2013

Attachment 1: Map Sheets

Site 1:	27 Garden Avenue, Raymond Terrace
Site 2:	9 Rosemount Drive, Raymond Terrace
Site 3:	1 Sketchley Street, Raymond Terrace
Site 4:	77 Dawson Road, Raymond Terrace
Site 5:	20 Enterprise Drive, Tomago
Site 6:	15 Enterprise Drive, Tomago
Site 7:	44 Ferodale Road, Medowie
Sites 8 & 9:	1 & 2 Coachwood Drive, Medowie
Site 11:	1 Lyndel Close, Soldiers Point
Site 12:	8 Garuwa Street, Fingal Bay
Site 14:	44A Squire Street, Fingal Bay
Site 15:	13 School Drive, Tomago
Sites 17 & 18:	2 Ridgeway Avenue and 9 Mitchell Street, Soldiers Point

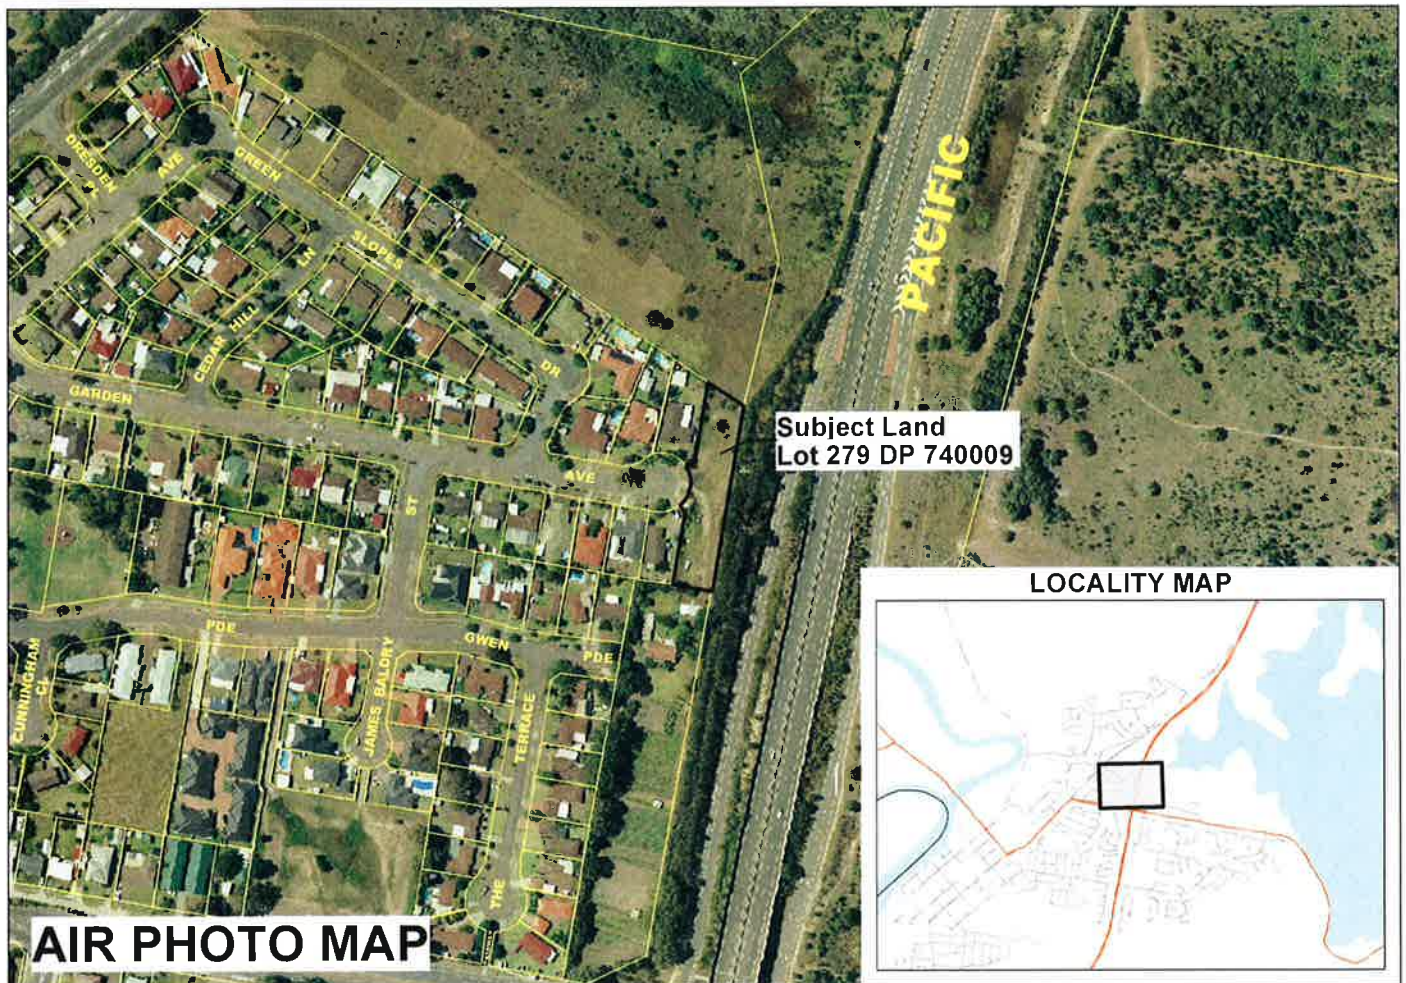

SITE 1

PROPOSED LAND RECLASSIFICATION AND REZONING



Lot 279 DP 740009 - Raymond Terrace

© Land & Property Management Authority
© Port Stephens Council © Sinclair Knight Merz



NOT TO SCALE

PRINTED ON: 18.04.13

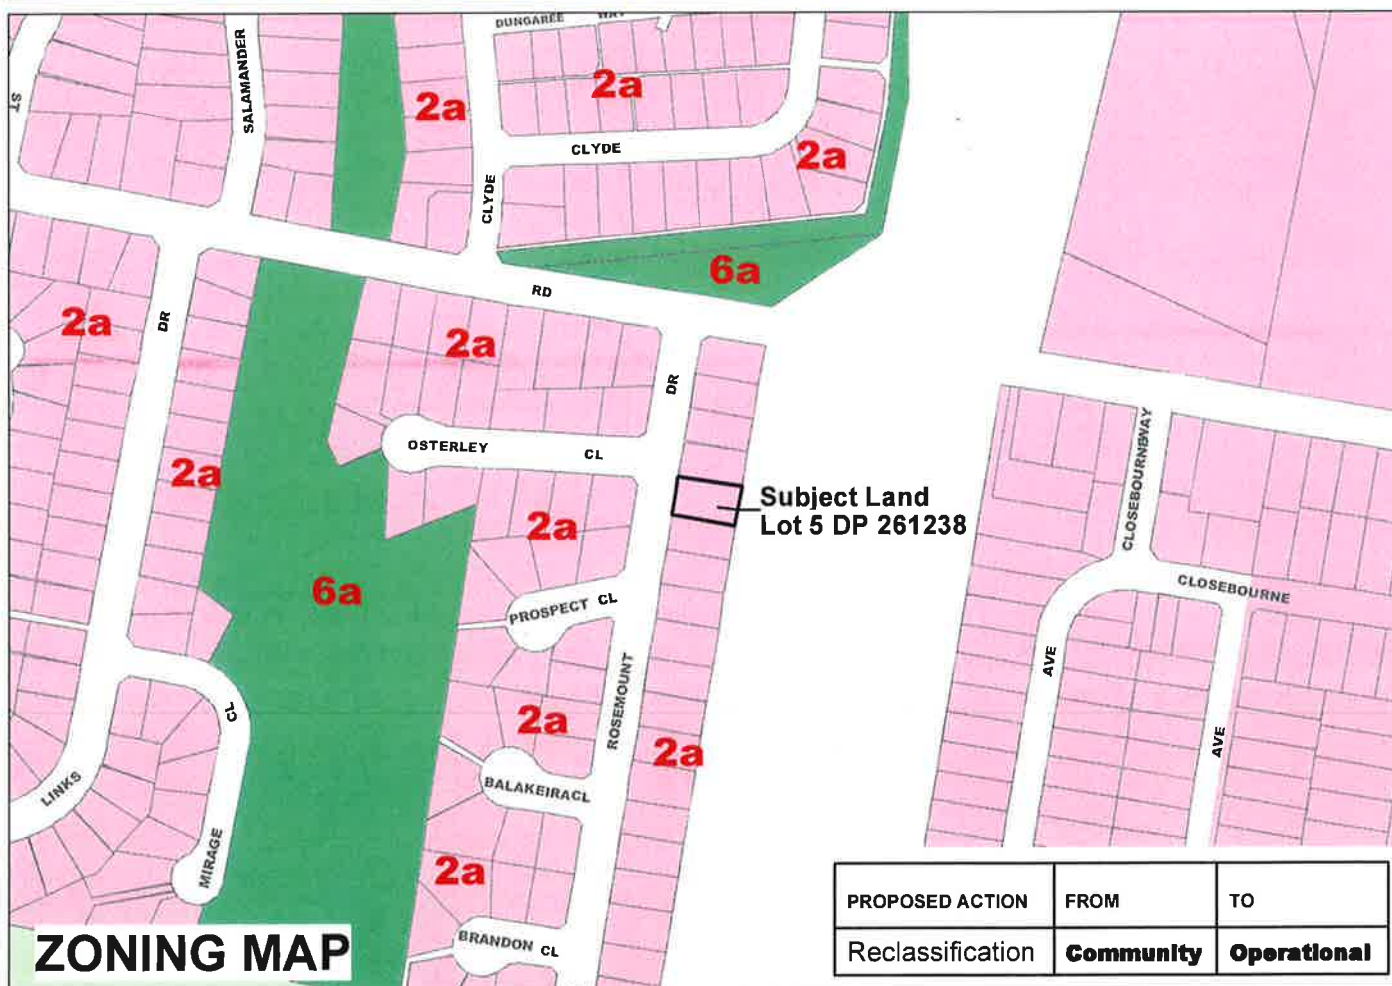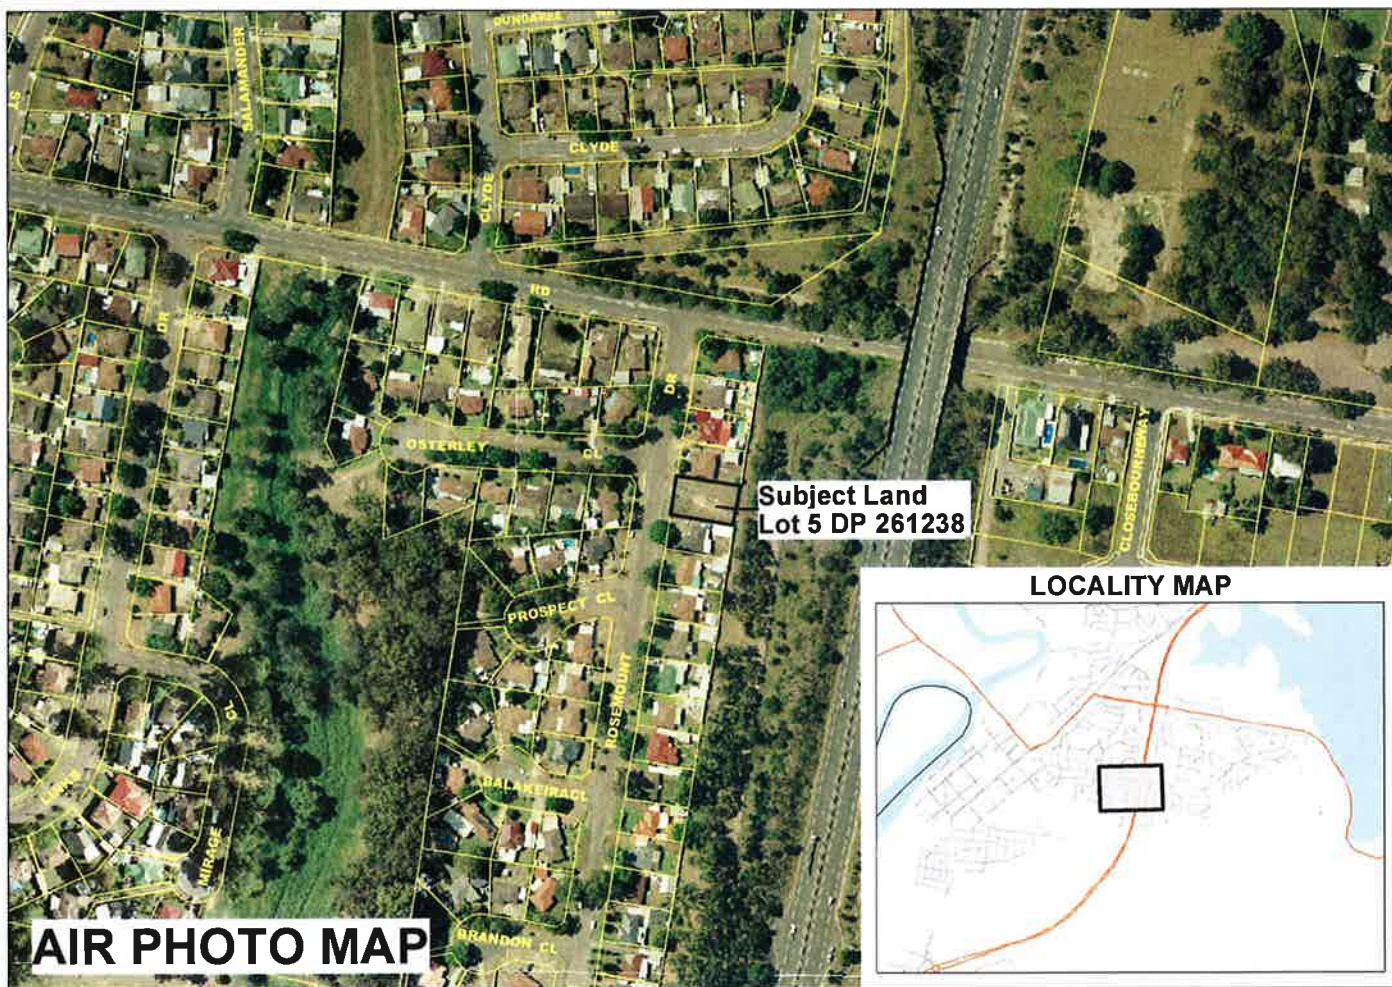

SITE 2

PROPOSED LAND RECLASSIFICATION



Lot 5 DP 261238 - Raymond Terrace

© Land & Property Management Authority
© Port Stephens Council © Sinclair Knight Merz



NOT TO SCALE

PRINTED ON: 18.04.13

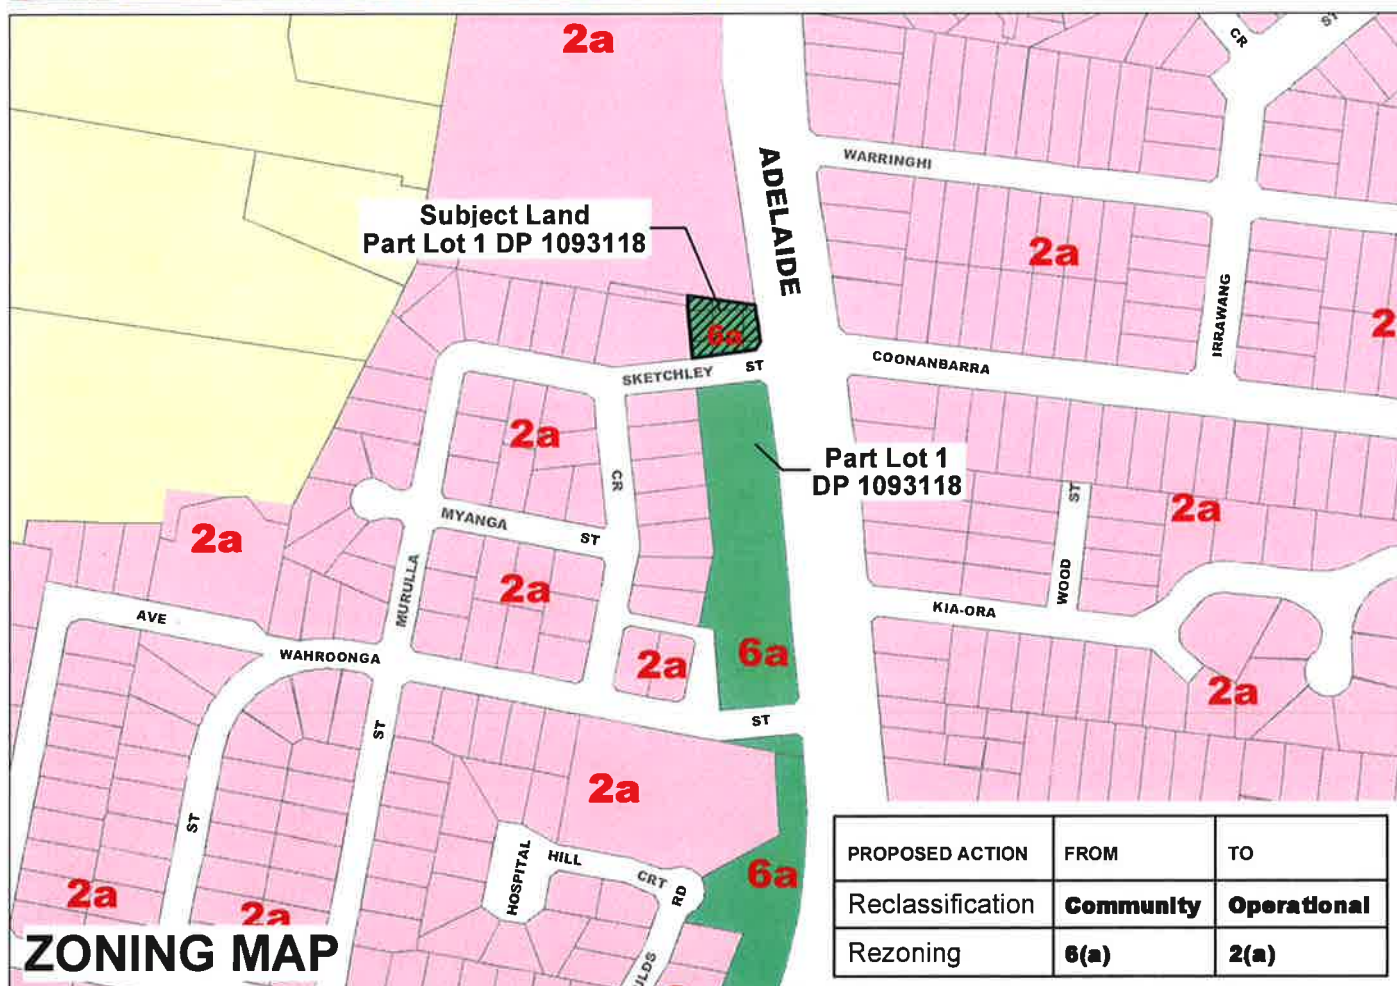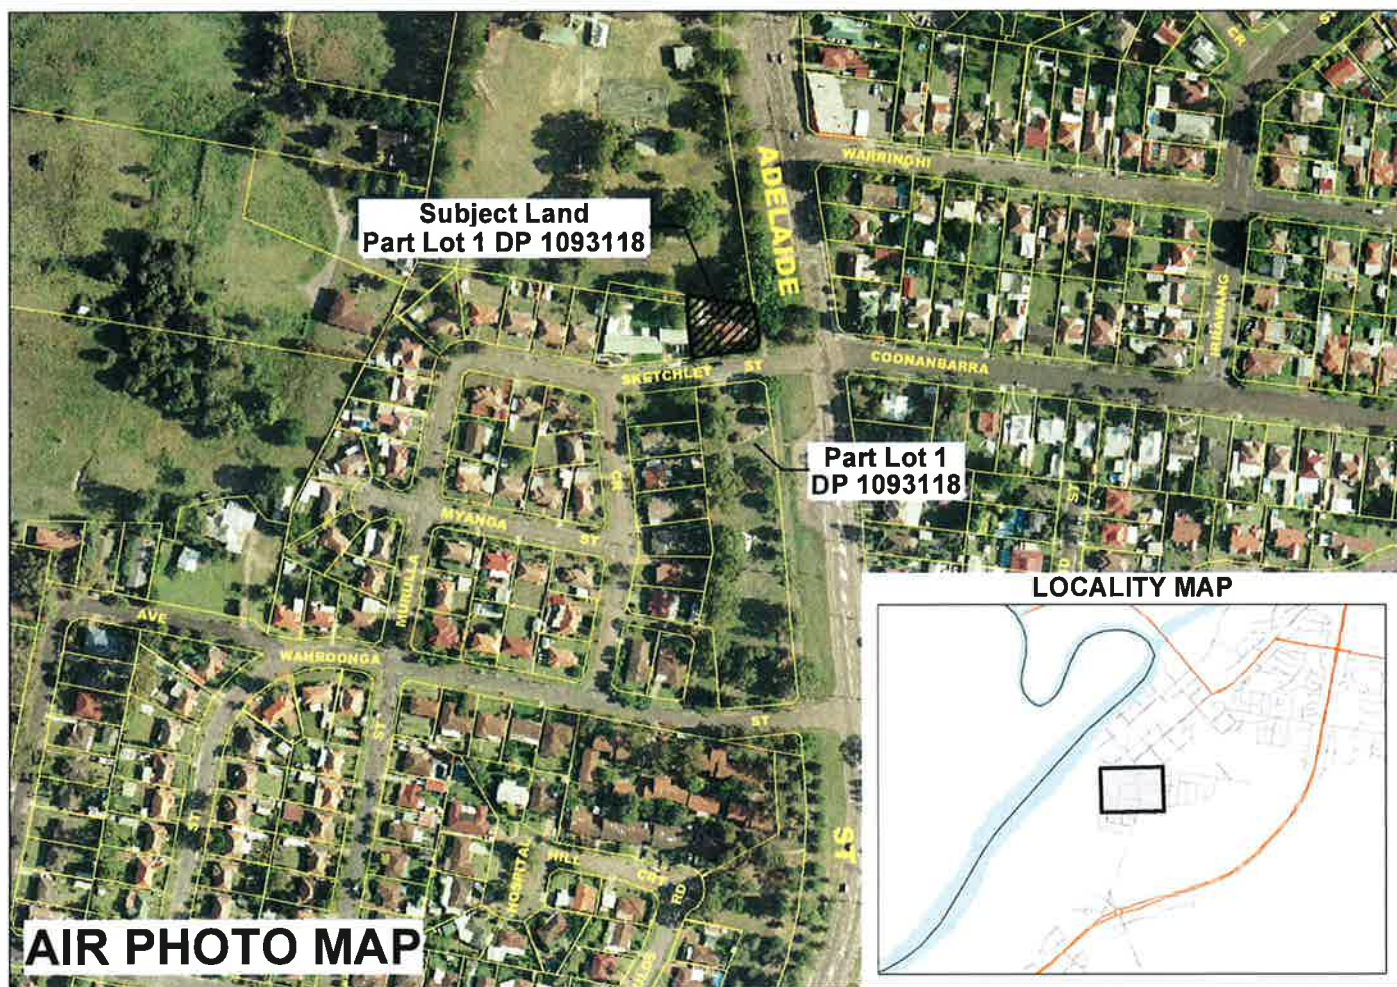

SITE 3

**PROPOSED LAND RECLASSIFICATION
AND REZONING**



Part Lot 1 DP 1093118 - Raymond Terrace

© Land & Property Management Authority
© Port Stephens Council © Sinclair Knight Merz



NOT TO SCALE

PRINTED ON: 18.04.13

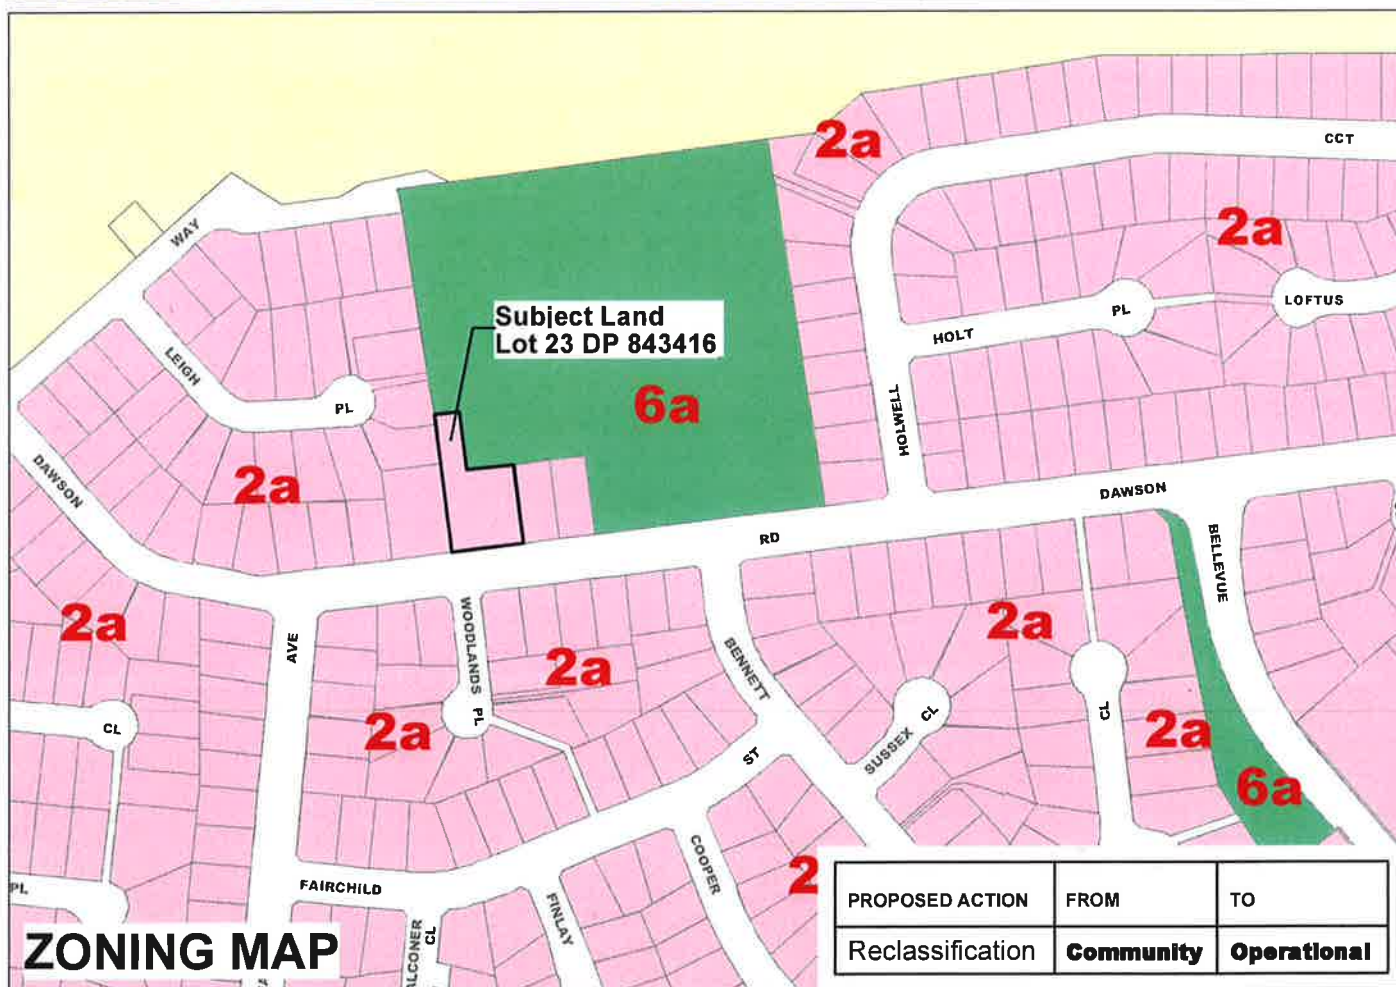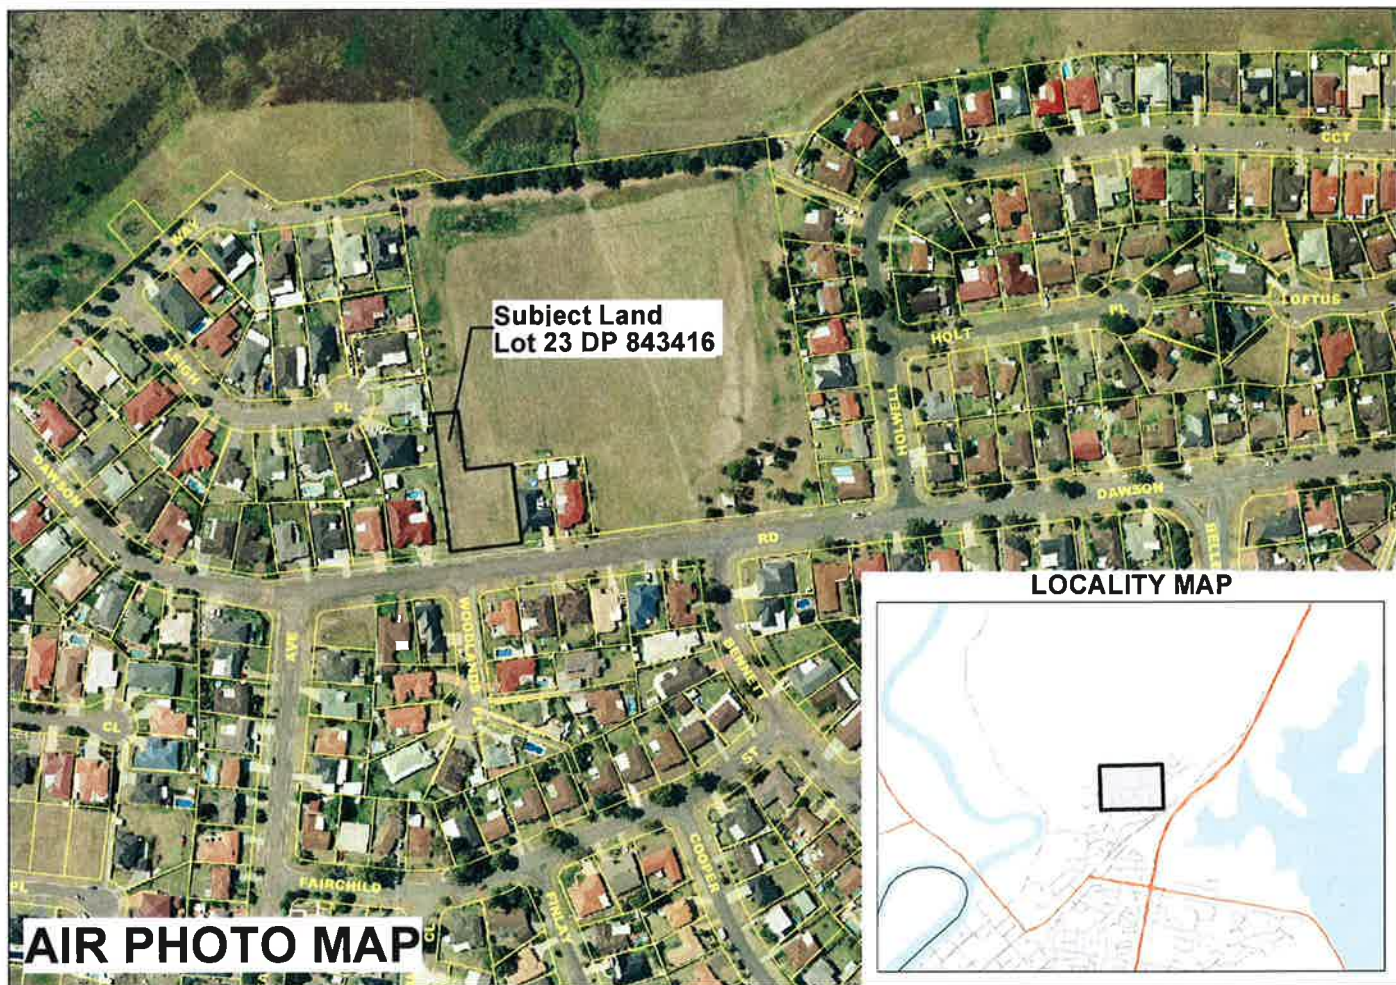

SITE 4

PROPOSED LAND RECLASSIFICATION


Lot 23 DP 843416 - Raymond Terrace

© Land & Property Management Authority
© Port Stephens Council © Sinclair Knight Merz




NOT TO SCALE

PRINTED ON: 18.04.13

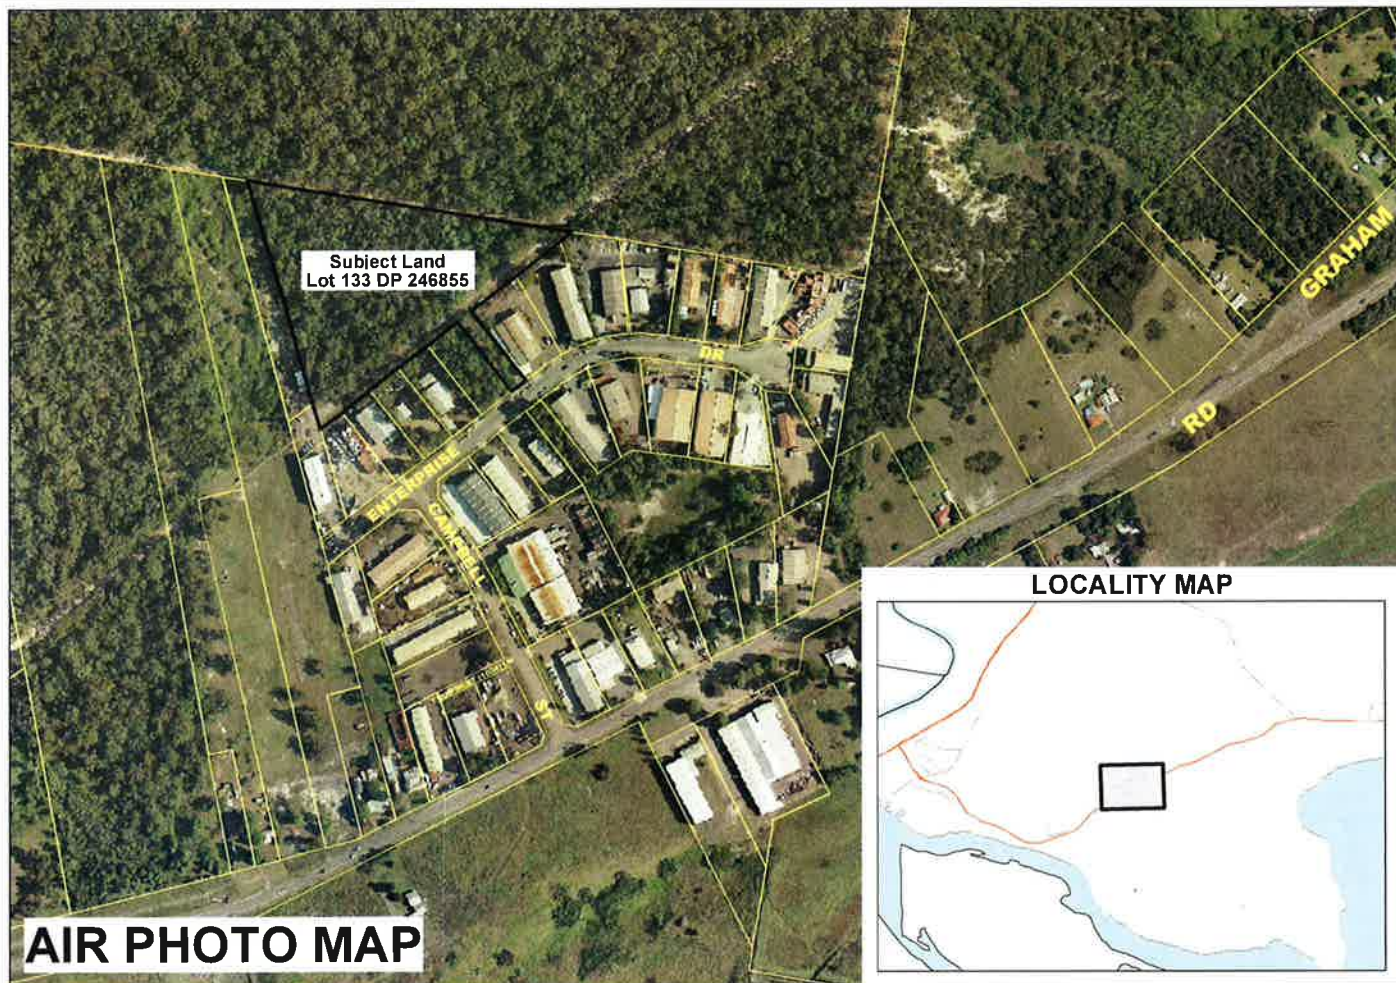

AIR PHOTO MAP

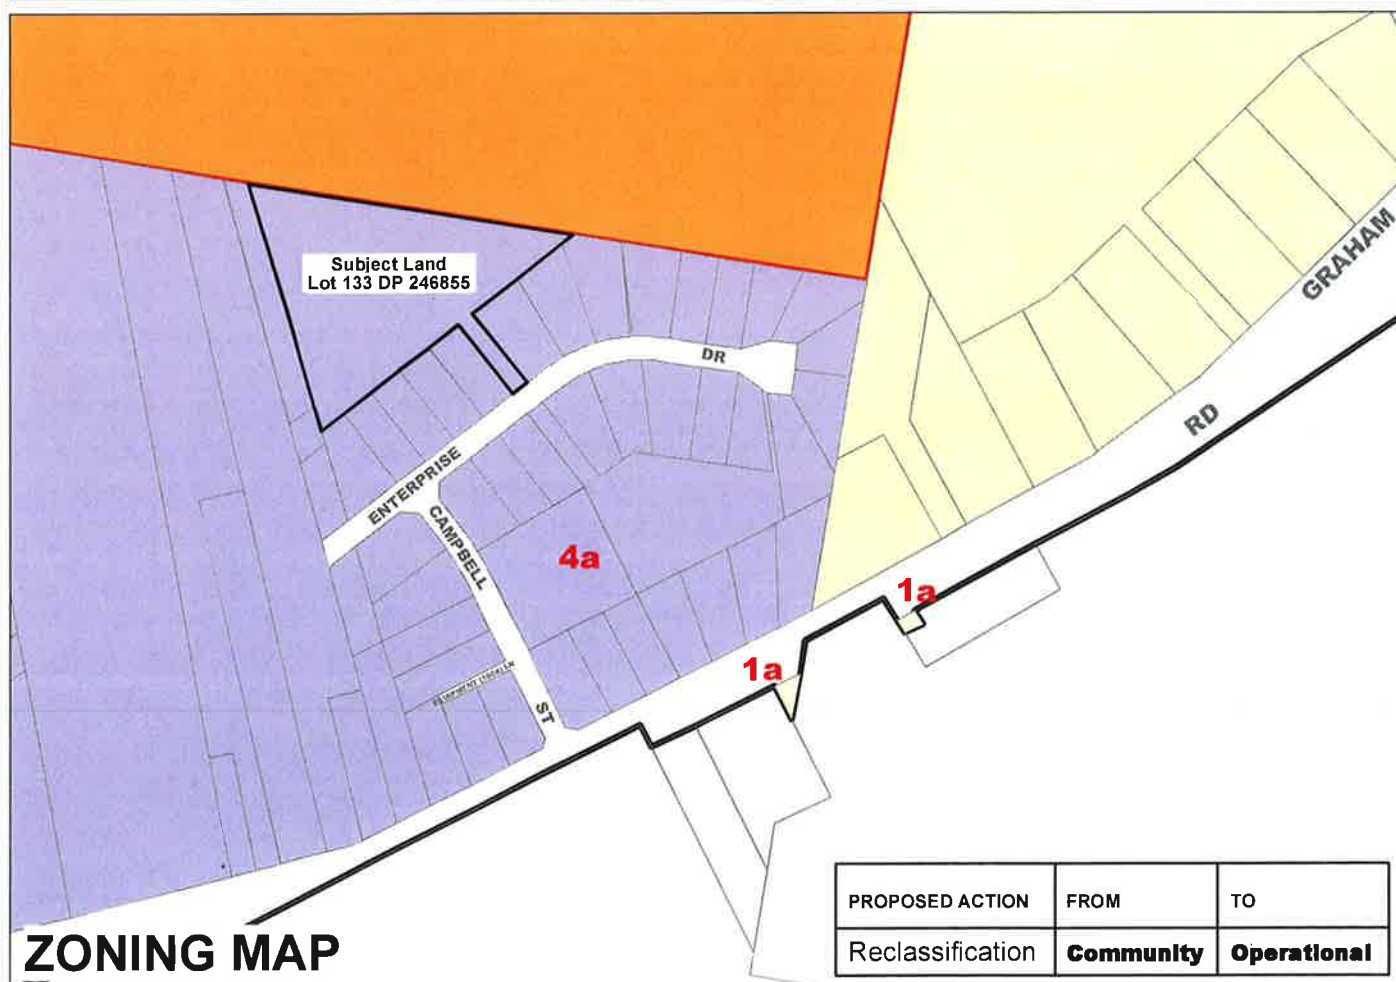

ZONING MAP

PROPOSED ACTION	FROM	TO
Reclassification	Community	Operational

SITE 5

PROPOSED LAND RECLASSIFICATION



Lot 133 DP 246855 - Tomago

© Land & Property Management Authority
© Port Stephens Council © Sinclair Knight Merz



NOT TO SCALE

PRINTED ON: 18.04.13

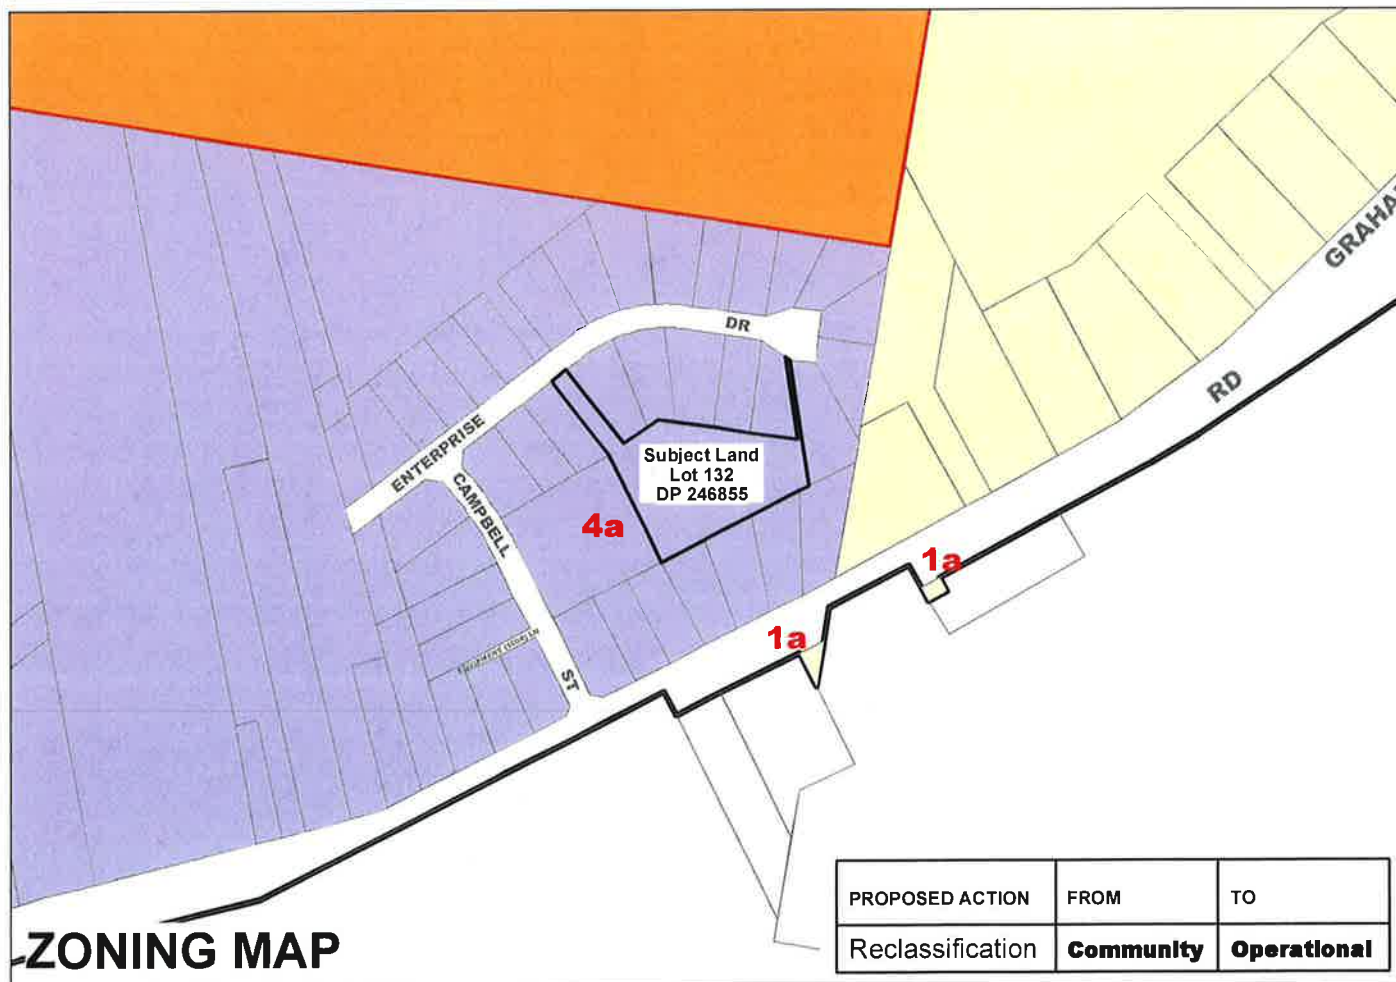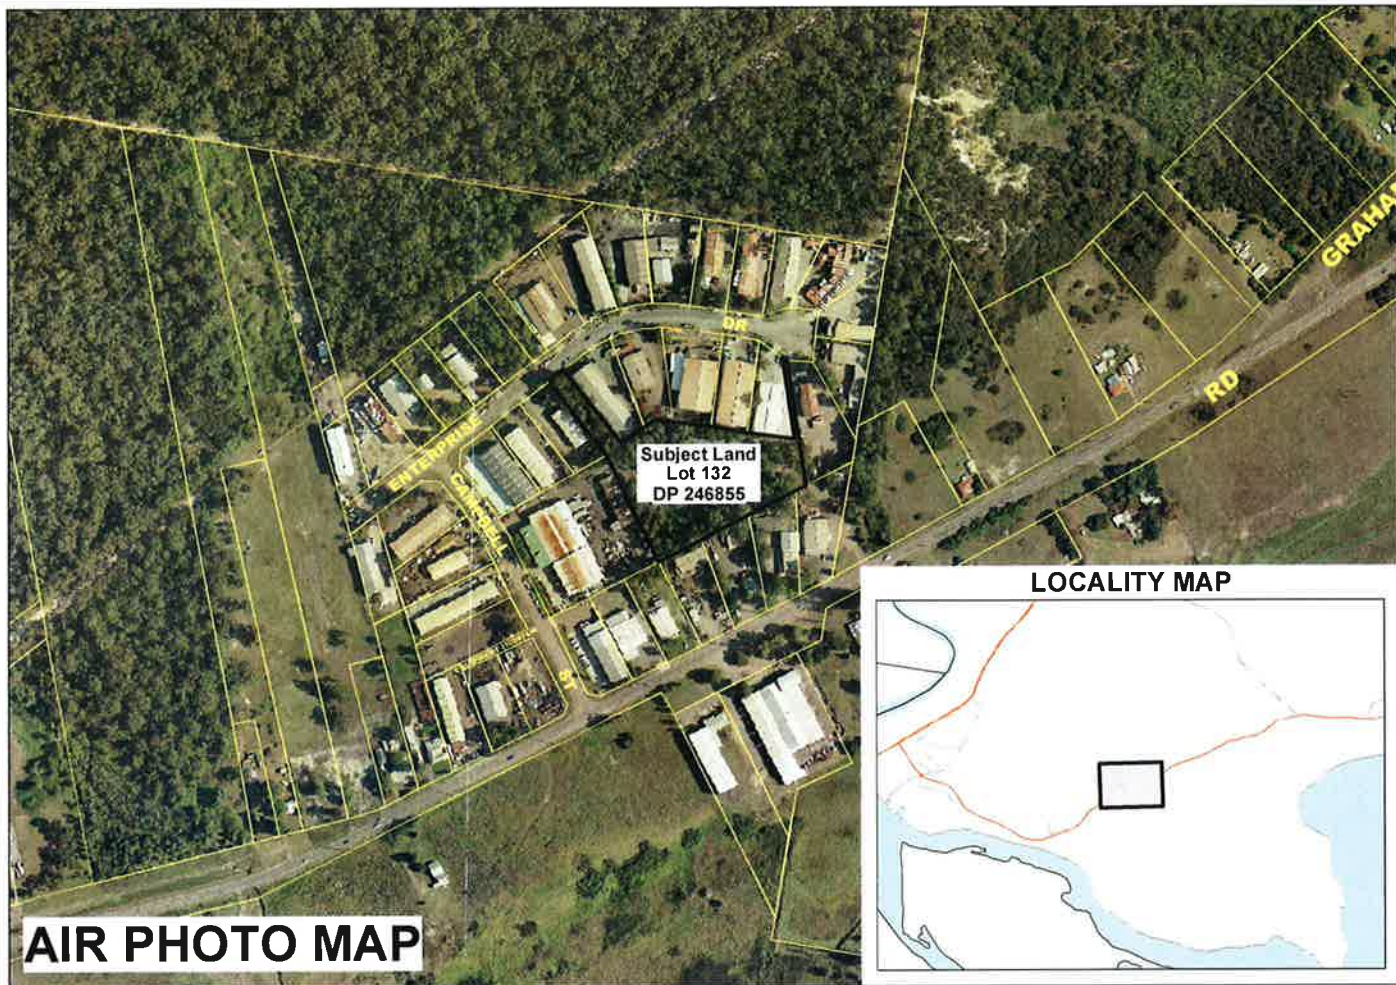

SITE 6

PROPOSED LAND RECLASSIFICATION



Lot 132 DP 246855 - Tomago

© Land & Property Management Authority
© Port Stephens Council © Sinclair Knight Merz



NOT TO SCALE

PRINTED ON: 18.04.13

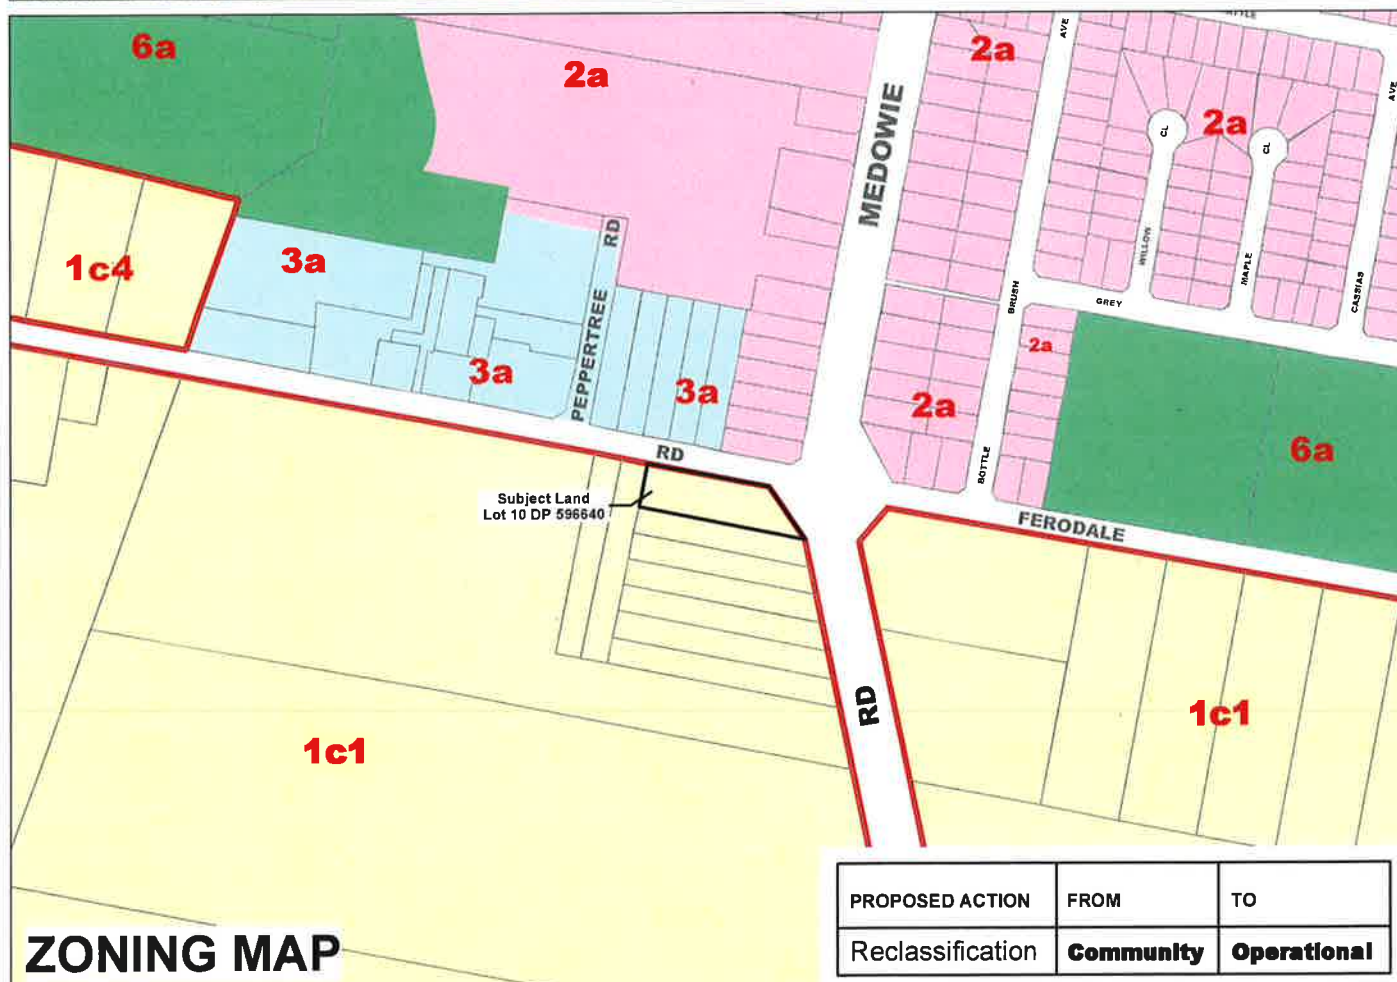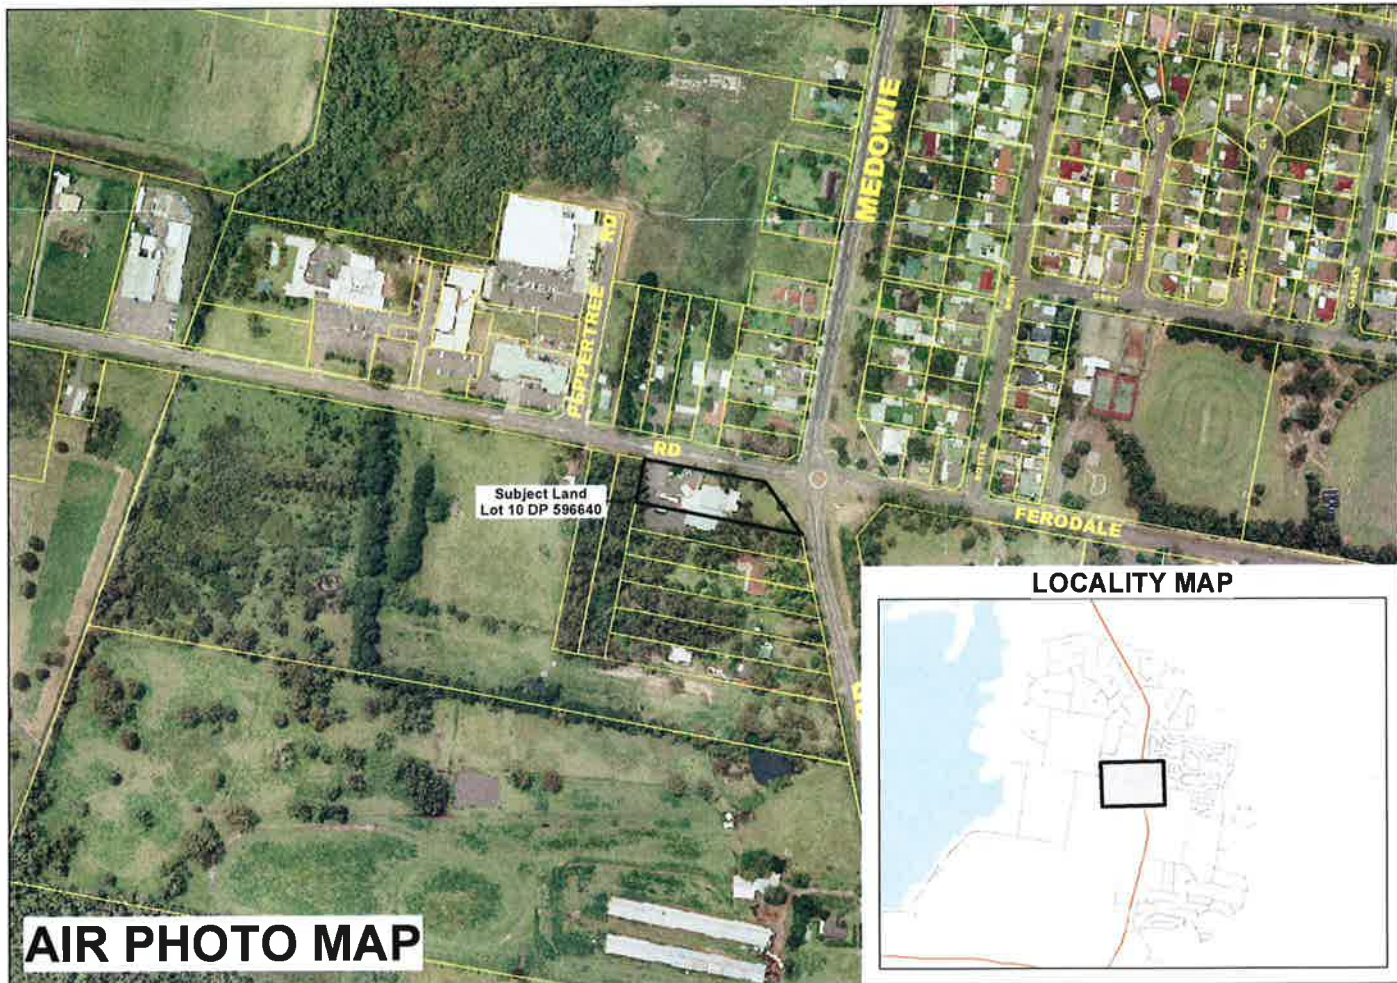

SITE 7

PROPOSED LAND RECLASSIFICATION


Lot 10 DP 596640 - Medowie

© Land & Property Management Authority
© Port Stephens Council © Sinclair Knight Merz



NOT TO SCALE

PRINTED ON: 18.04.13

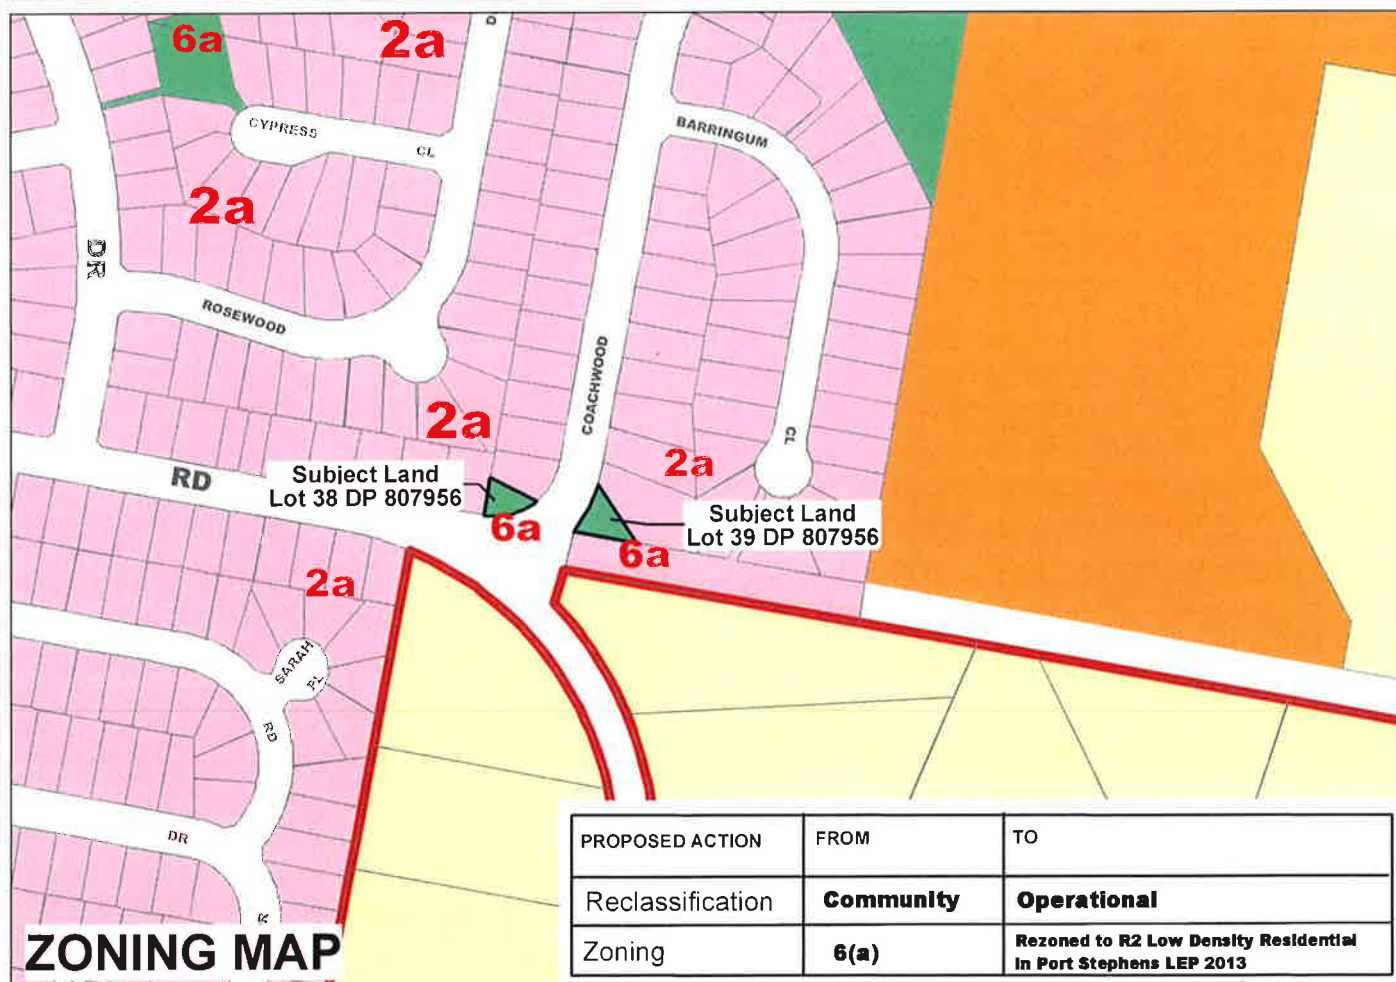

SITE 8 & 9

PROPOSED LAND RECLASSIFICATION AND REZONING

Lots 38-39 DP 807956 - Medowie

© Land & Property Management Authority
© Port Stephens Council © Sinclair Knight Merz



NOT TO SCALE


PRINTED ON: 18.04.13



AIR PHOTO MAP



LOCALITY MAP

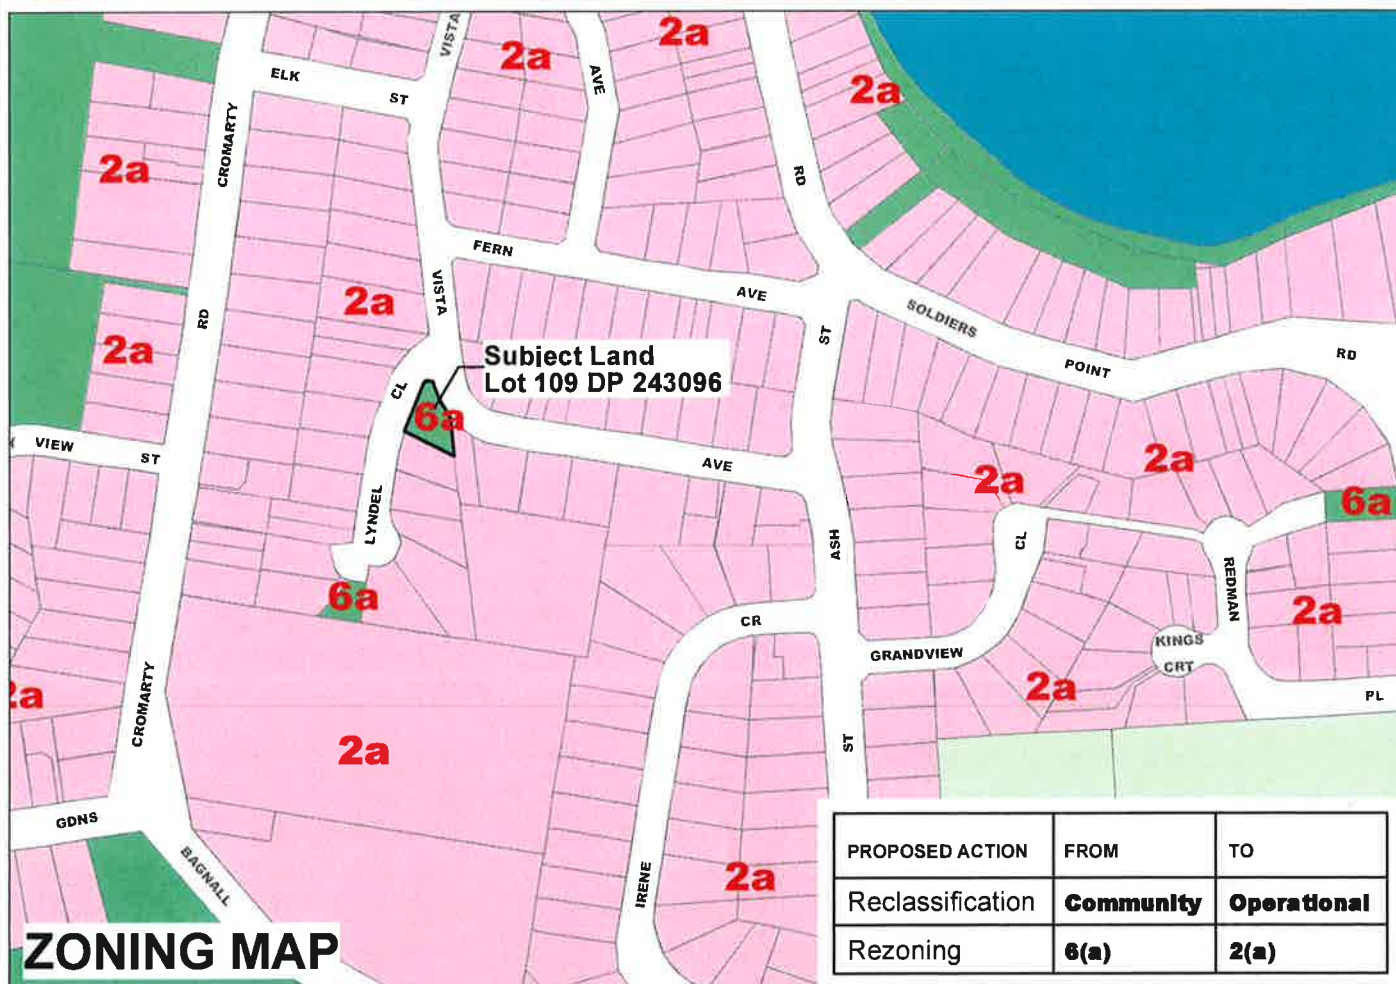

ZONING MAP

PROPOSED ACTION	FROM	TO
Reclassification	Community	Operational
Rezoning	6(a)	2(a)

SITE 11

**PROPOSED LAND RECLASSIFICATION
AND REZONING**


Lot 109 DP 243096 - Soldiers Point

© Land & Property Management Authority
© Port Stephens Council © Sinclair Knight Merz




NOT TO SCALE

PRINTED ON: 18.04.13

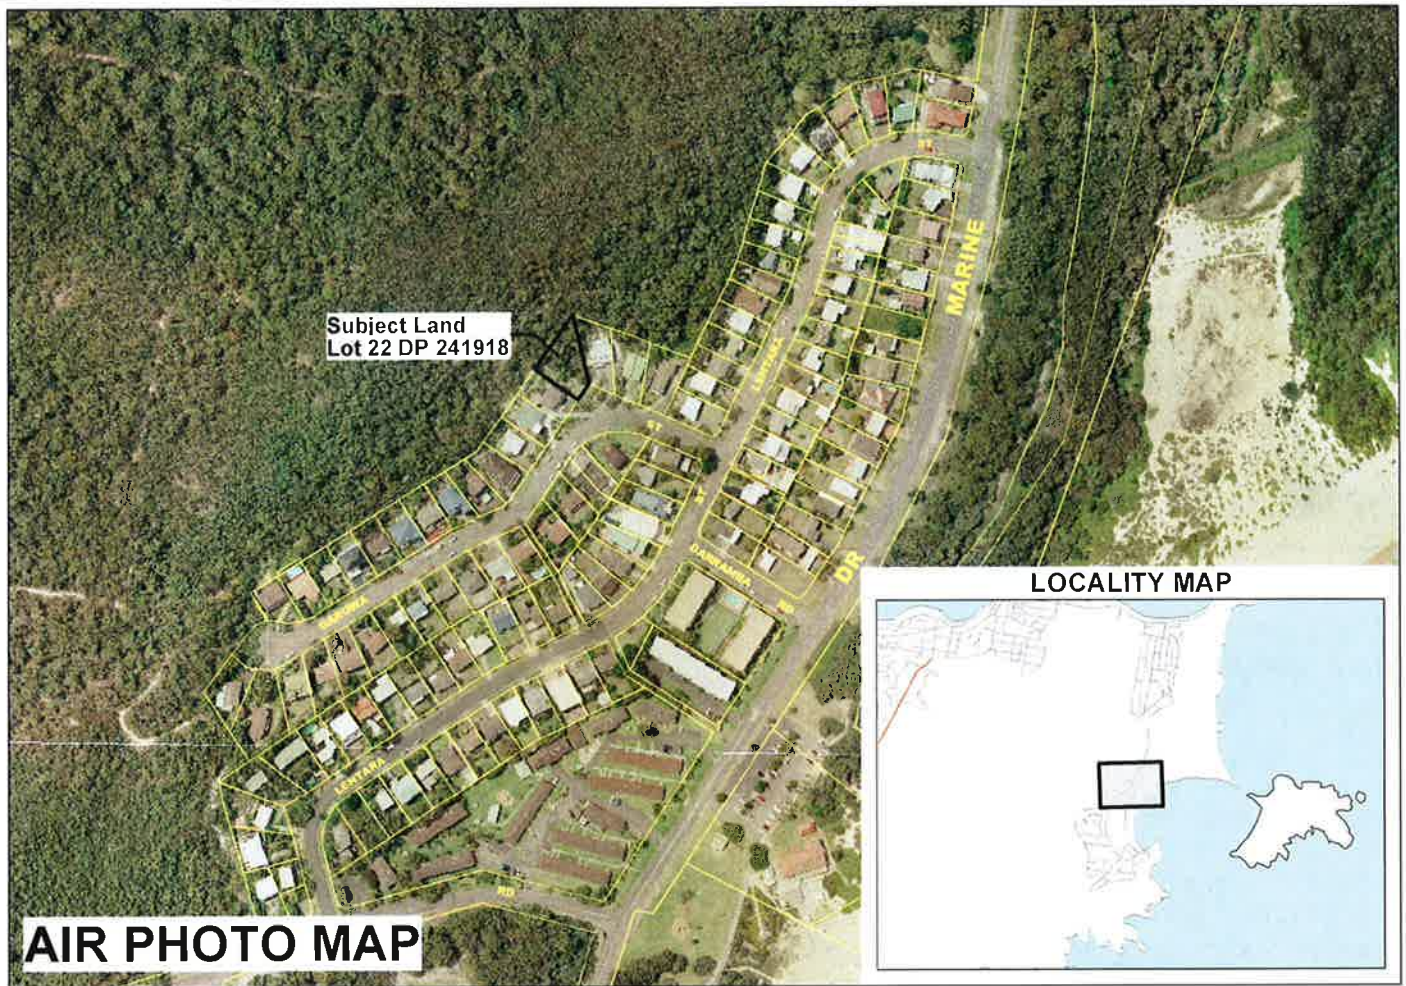

AIR PHOTO MAP

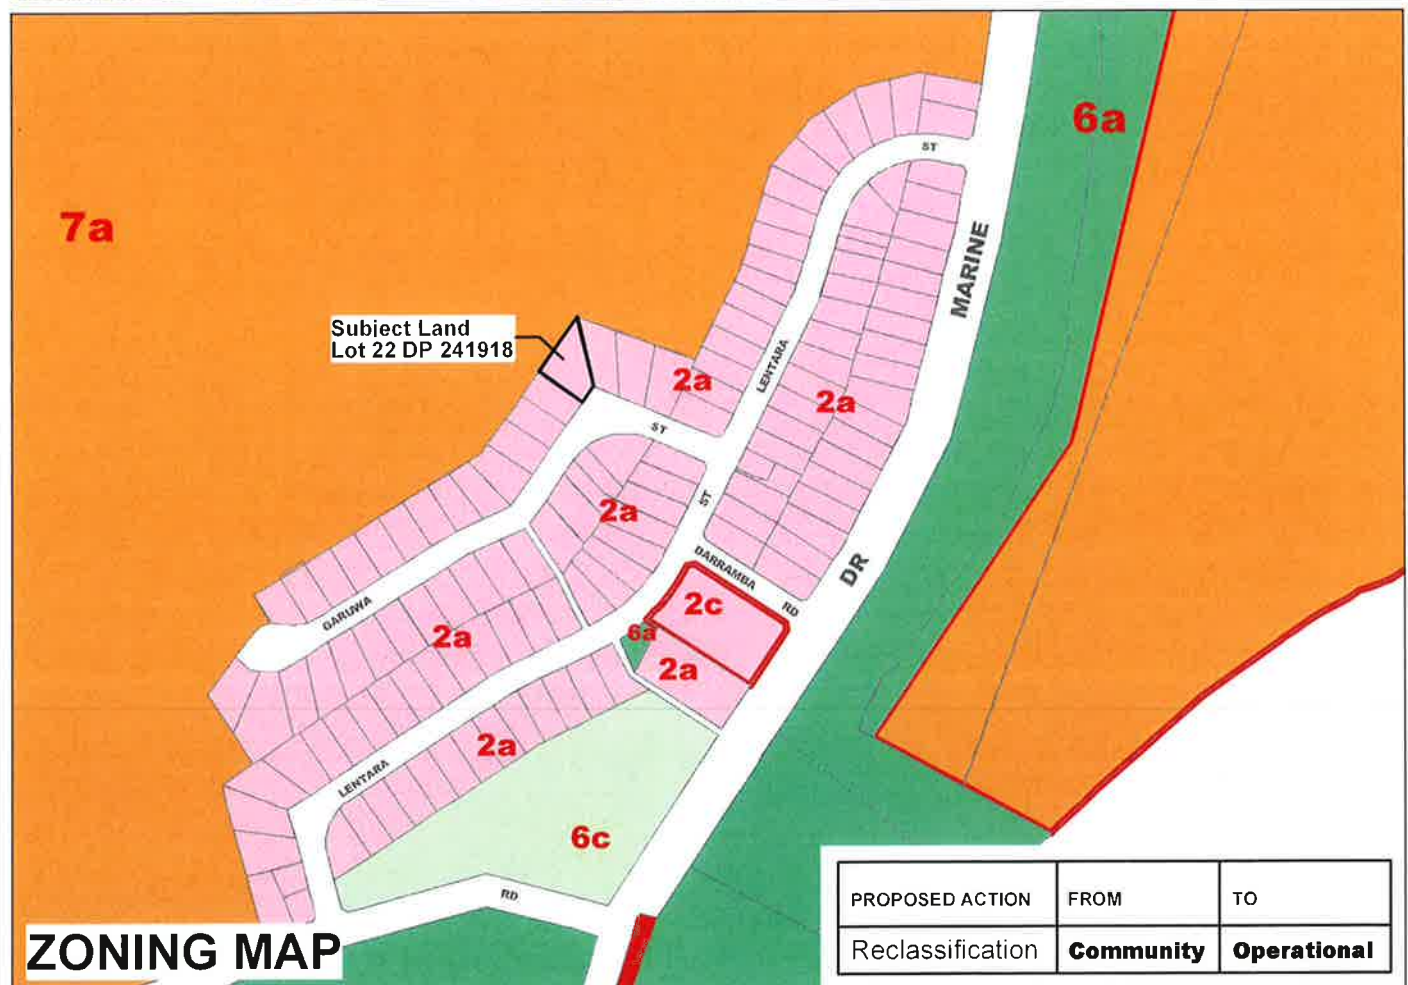

ZONING MAP

PROPOSED ACTION	FROM	TO
Reclassification	Community	Operational

SITE 12

PROPOSED LAND RECLASSIFICATION



Lot 22 DP 241918 - Fingal Bay

© Land & Property Management Authority
© Port Stephens Council © Sinclair Knight Merz



NOT TO SCALE

PRINTED ON: 18.04.13

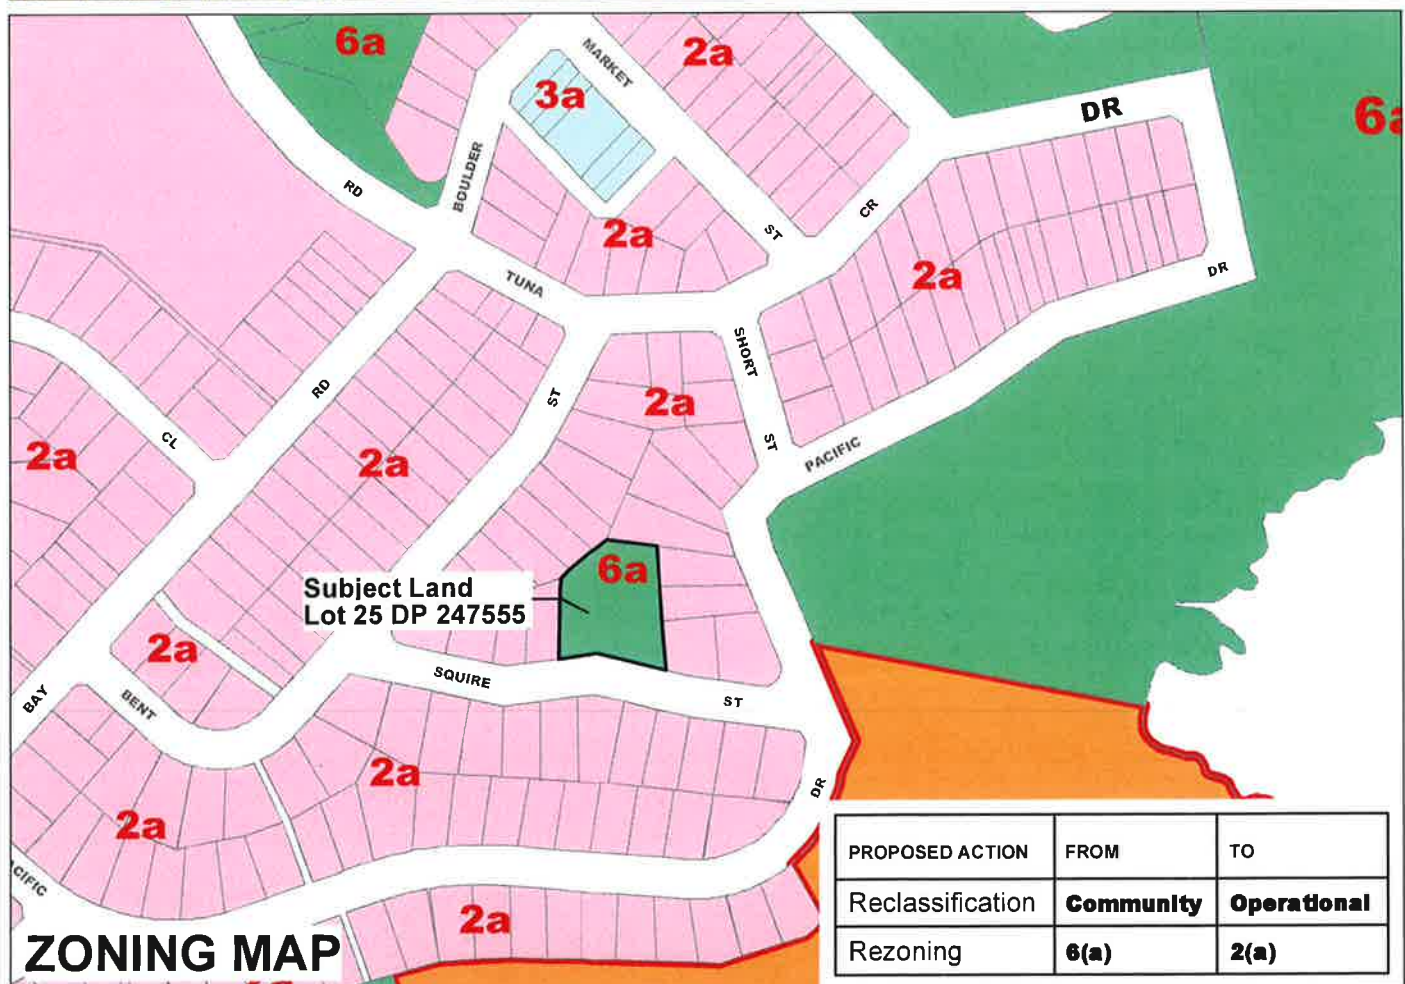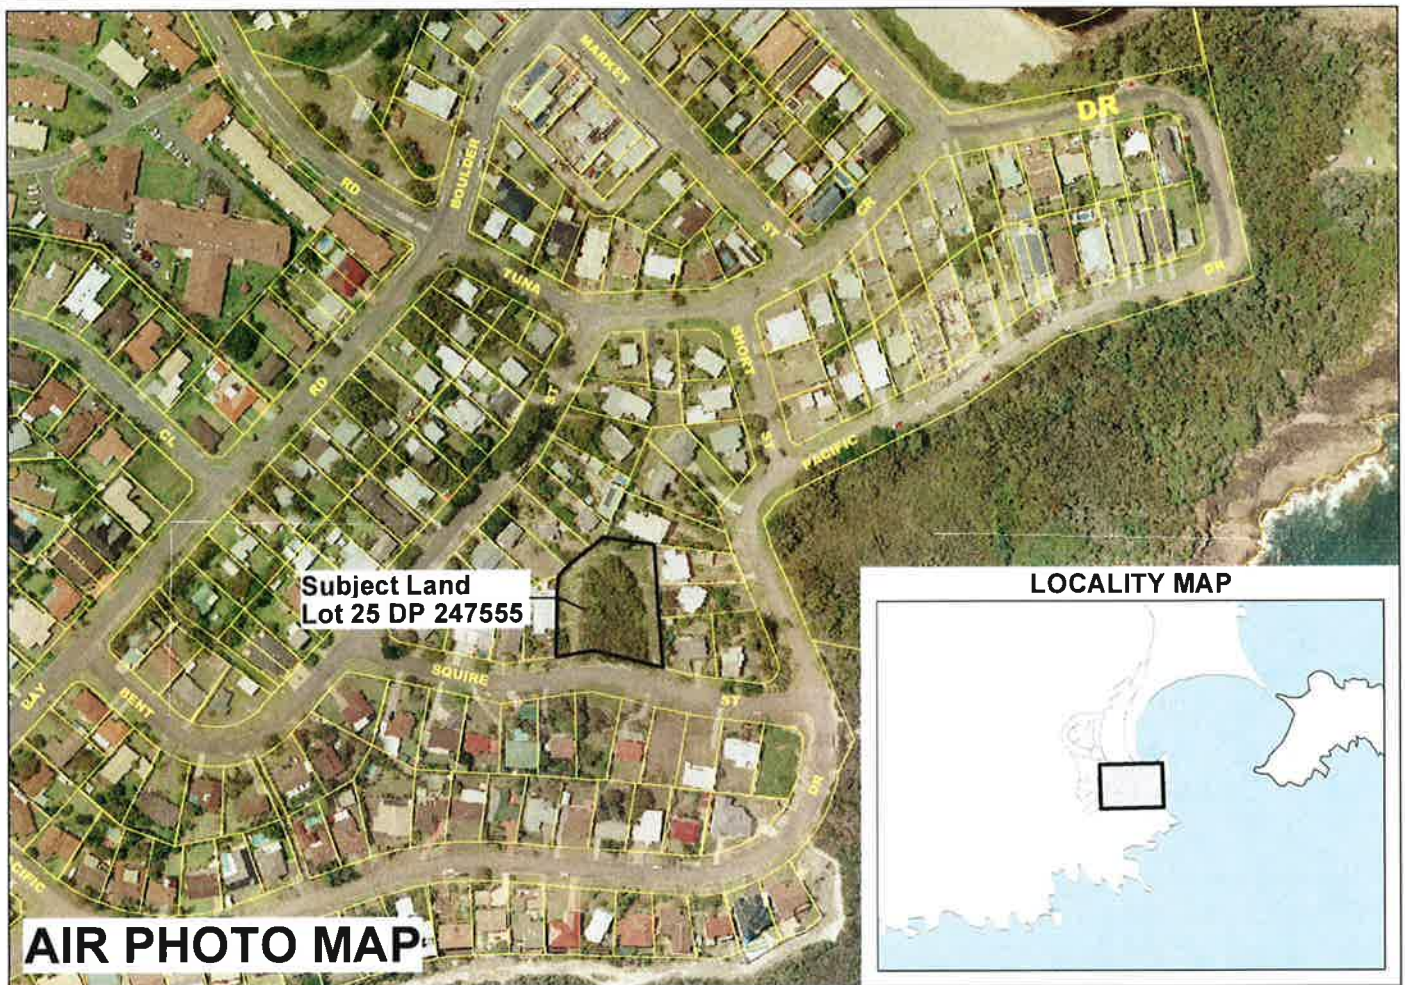

SITE 14

**PROPOSED LAND RECLASSIFICATION
AND REZONING**


Lot 25 DP 247555 - Fingal Bay

© Land & Property Management Authority
© Port Stephens Council © Sinclair Knight Merz




NOT TO SCALE

PRINTED ON: 18.04.13

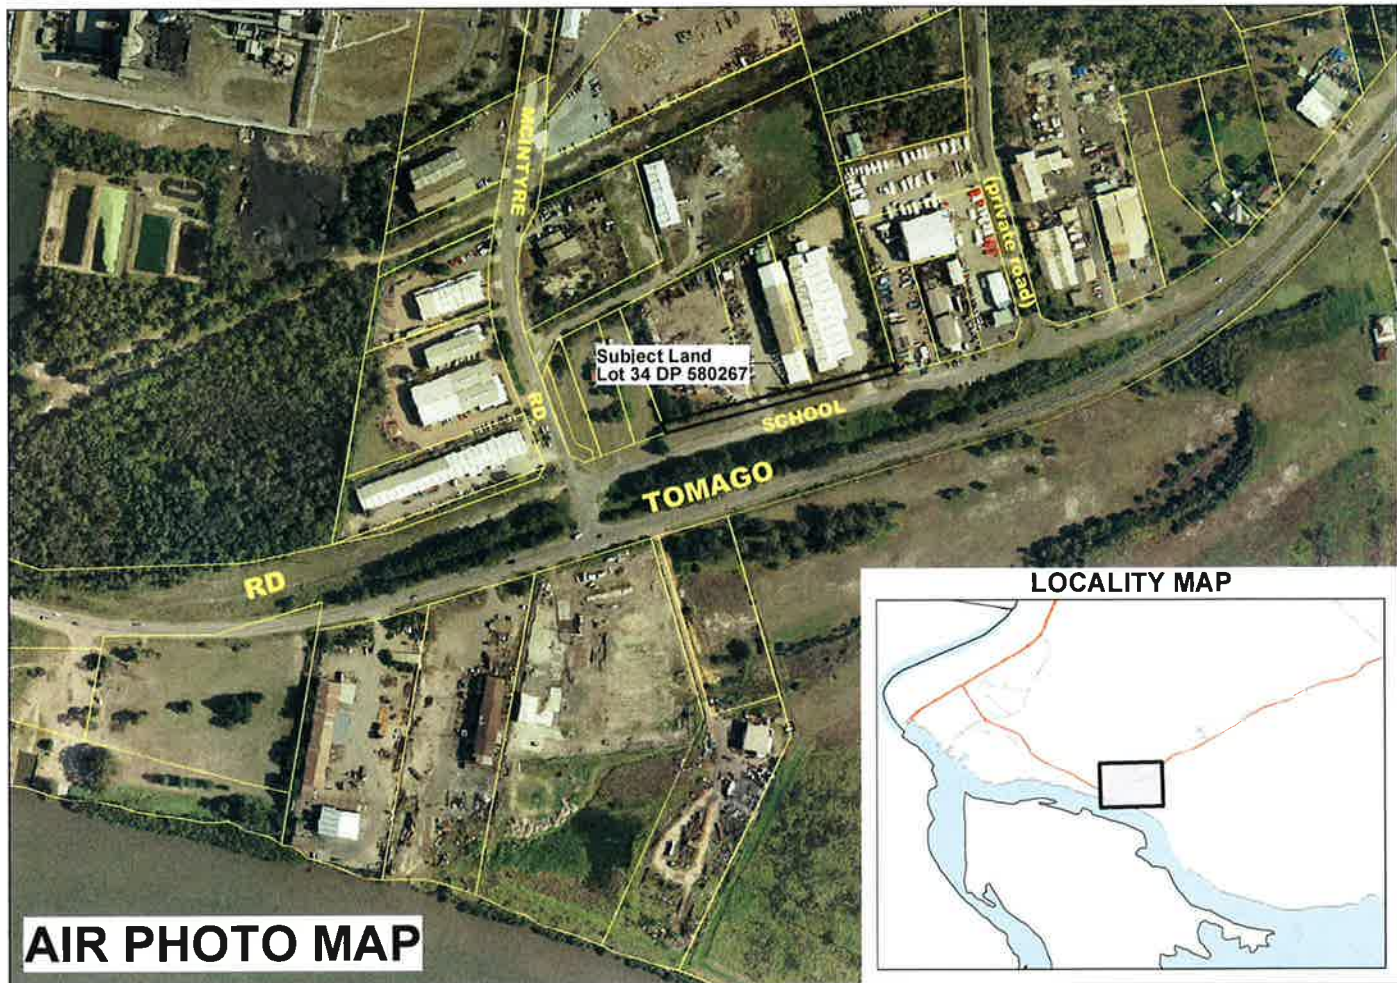

AIR PHOTO MAP

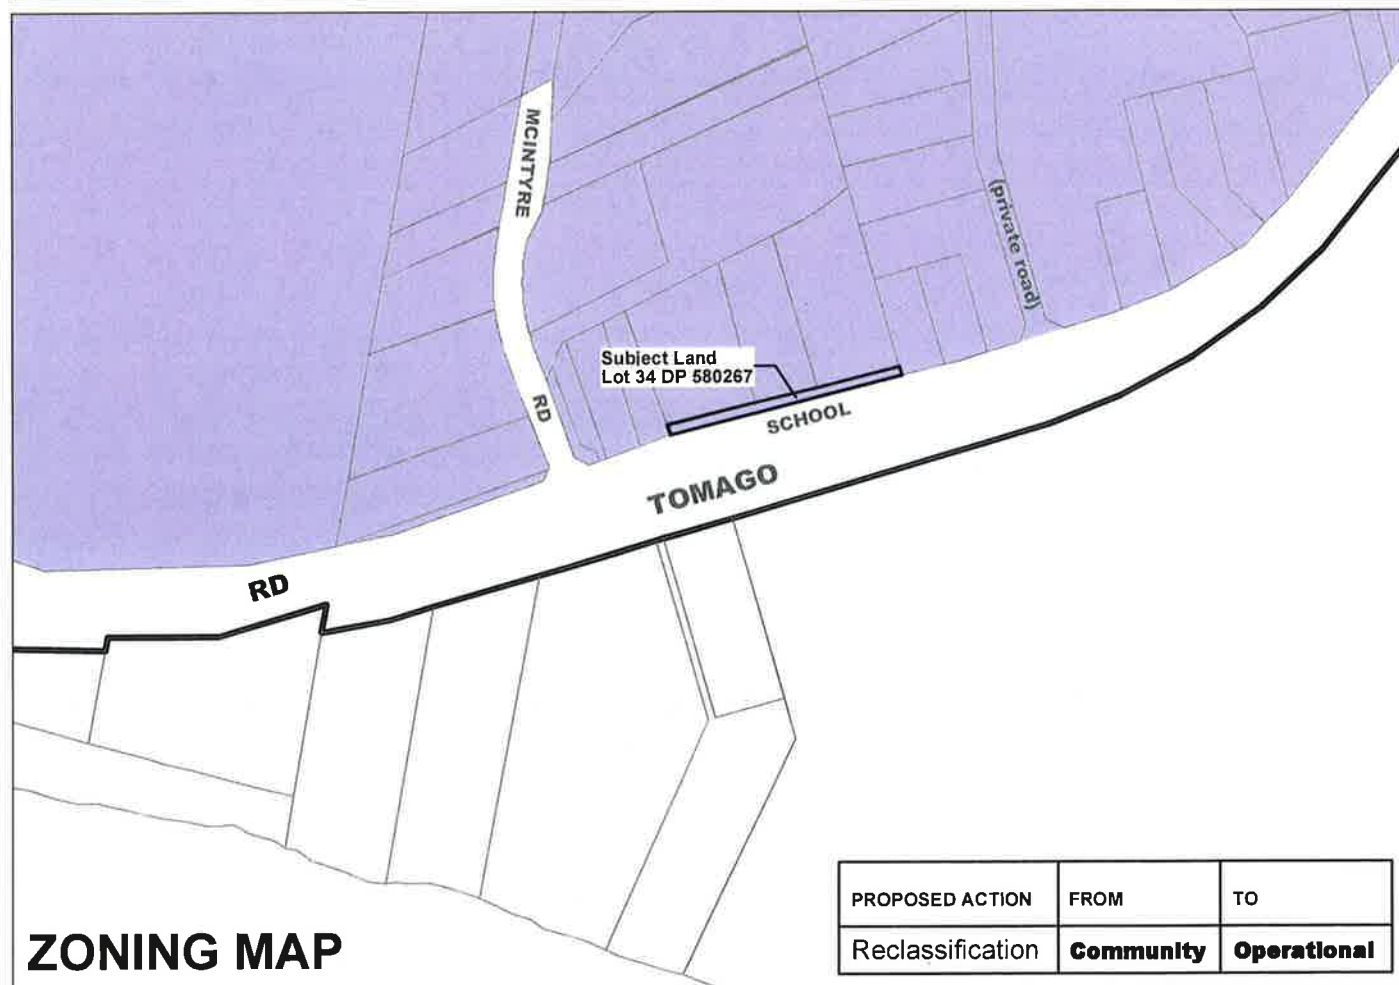

ZONING MAP

PROPOSED ACTION	FROM	TO
Reclassification	Community	Operational

SITE 15

PROPOSED LAND RECLASSIFICATION

Lot 34 DP 580267 - Tomago


© Land & Property Management Authority
© Port Stephens Council © Sinclair Knight Merz



NOT TO SCALE

PRINTED ON: 18.04.13


LOCALITY MAP

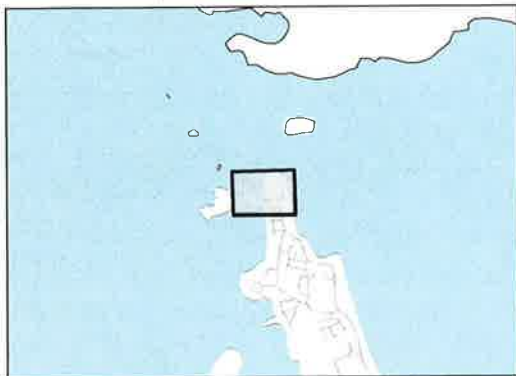

AIR PHOTO MAP

PROPOSED ACTION (PT LOT 322 DP 636840)	FROM	TO
Reclassification	Community	Operational

PROPOSED ACTION (PT LOT 2071 DP 852662)	FROM	TO
Reclassification	Community	Operational
Rezoning	6(a)	3(a)

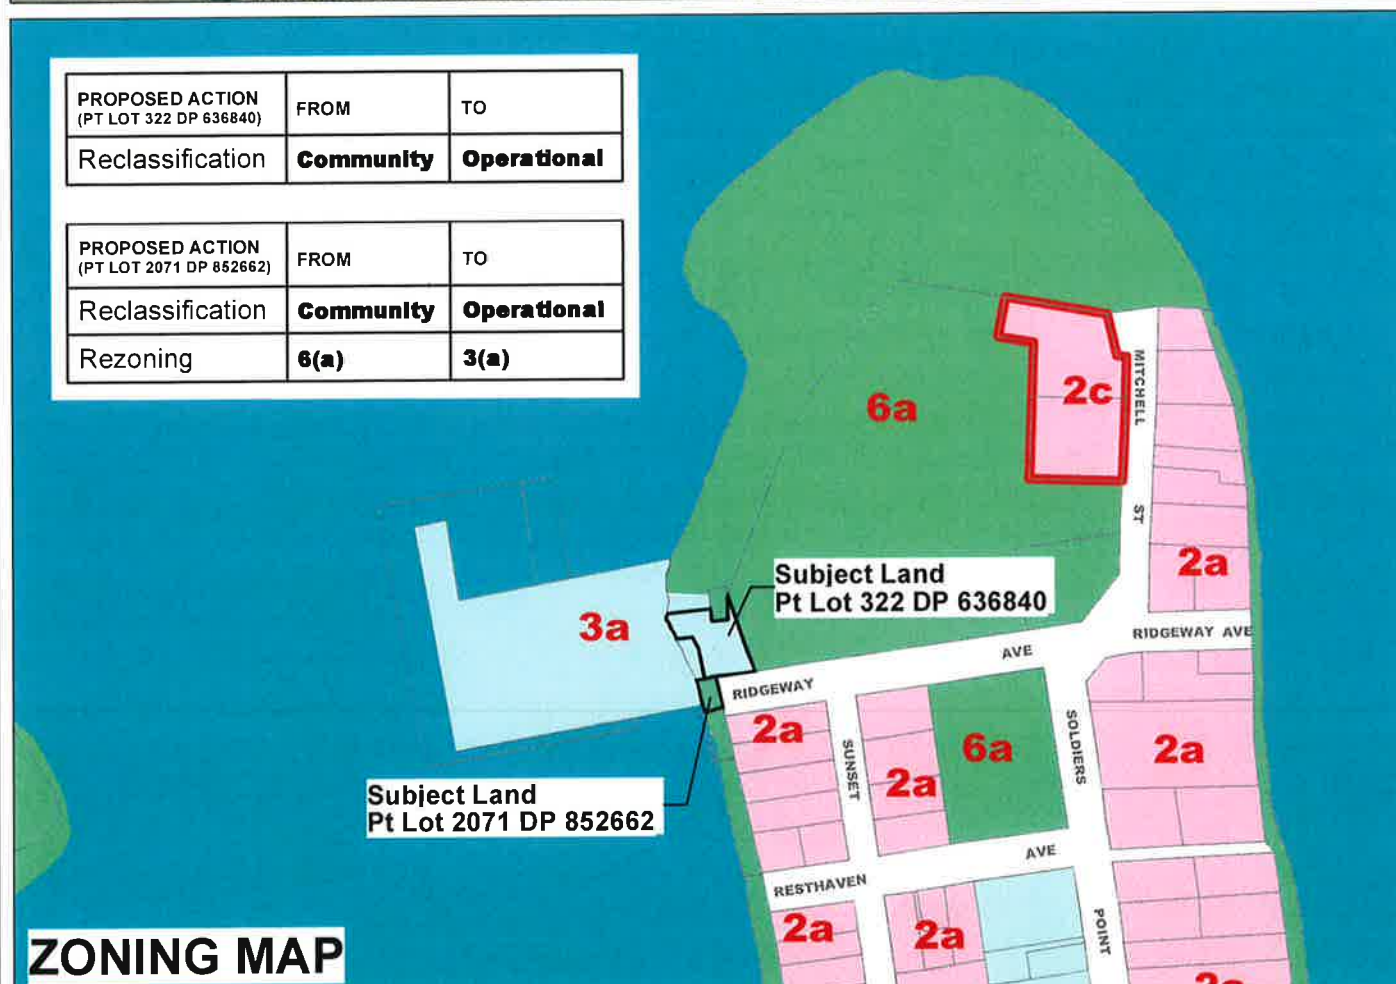

ZONING MAP

SITE 17 & PROPOSED LAND RECLASSIFICATION SITE 18

Part Lot 322 DP 636840 & Part Lot 2071 DP 852662 - Soldiers Point

© Land & Property Management Authority
© Port Stephens Council © Sinclair Knight Merz



NOT TO SCALE

PRINTED ON: 18.04.13