




FIGURE 1.1 Locality Plan

NOT TO SCALE

PLANNING

orbit



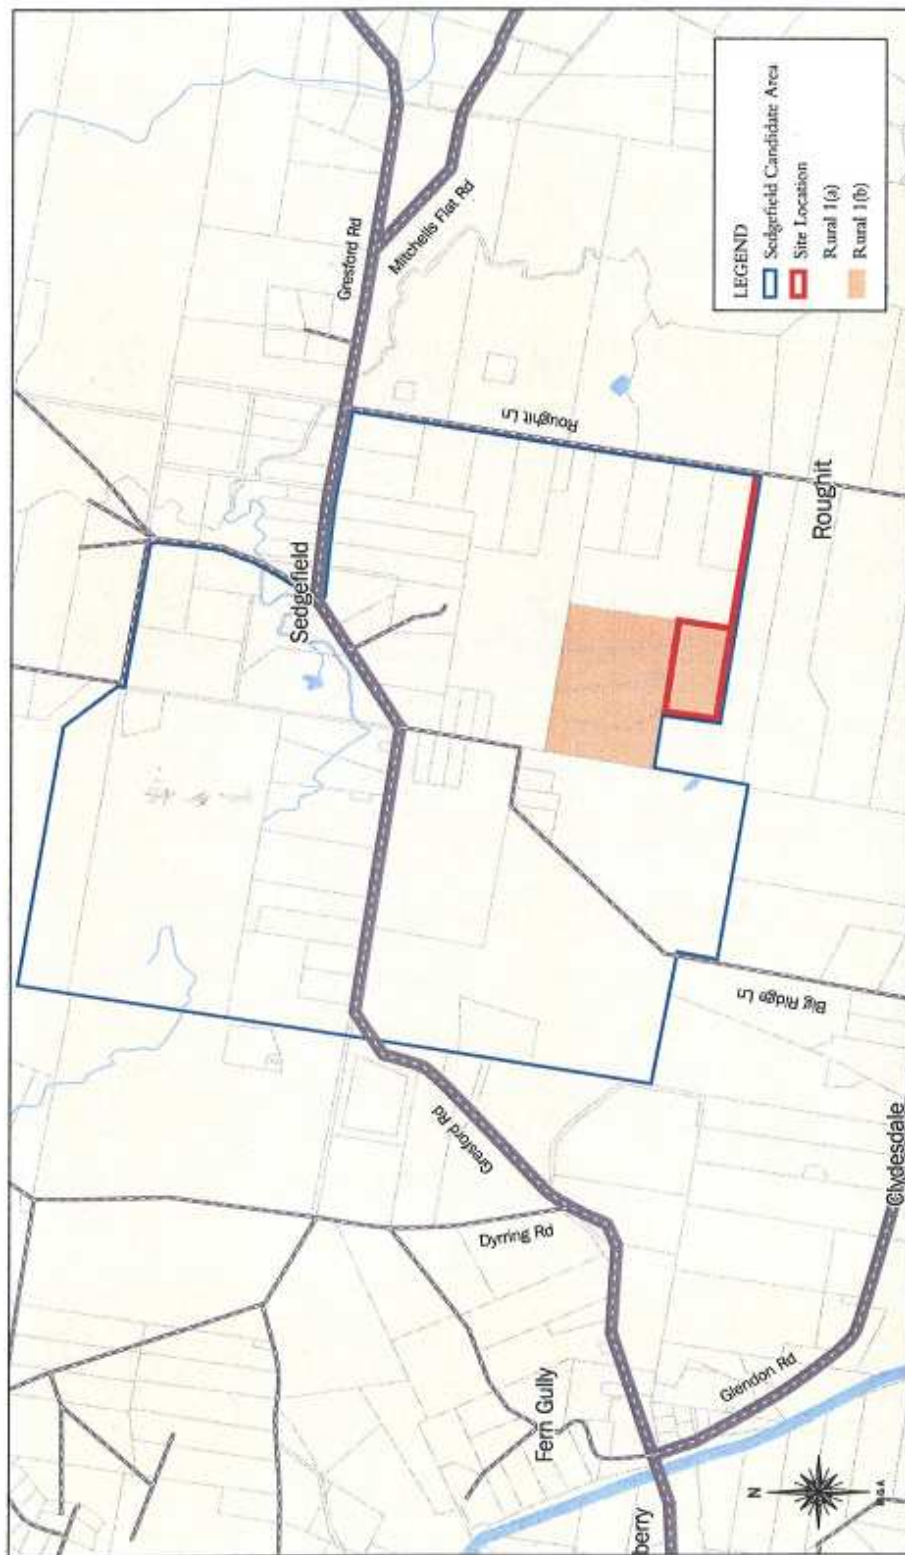

PLANNING
orbis

NOT TO SCALE

FIGURE 3 Existing Zoning Map