


Scenario A

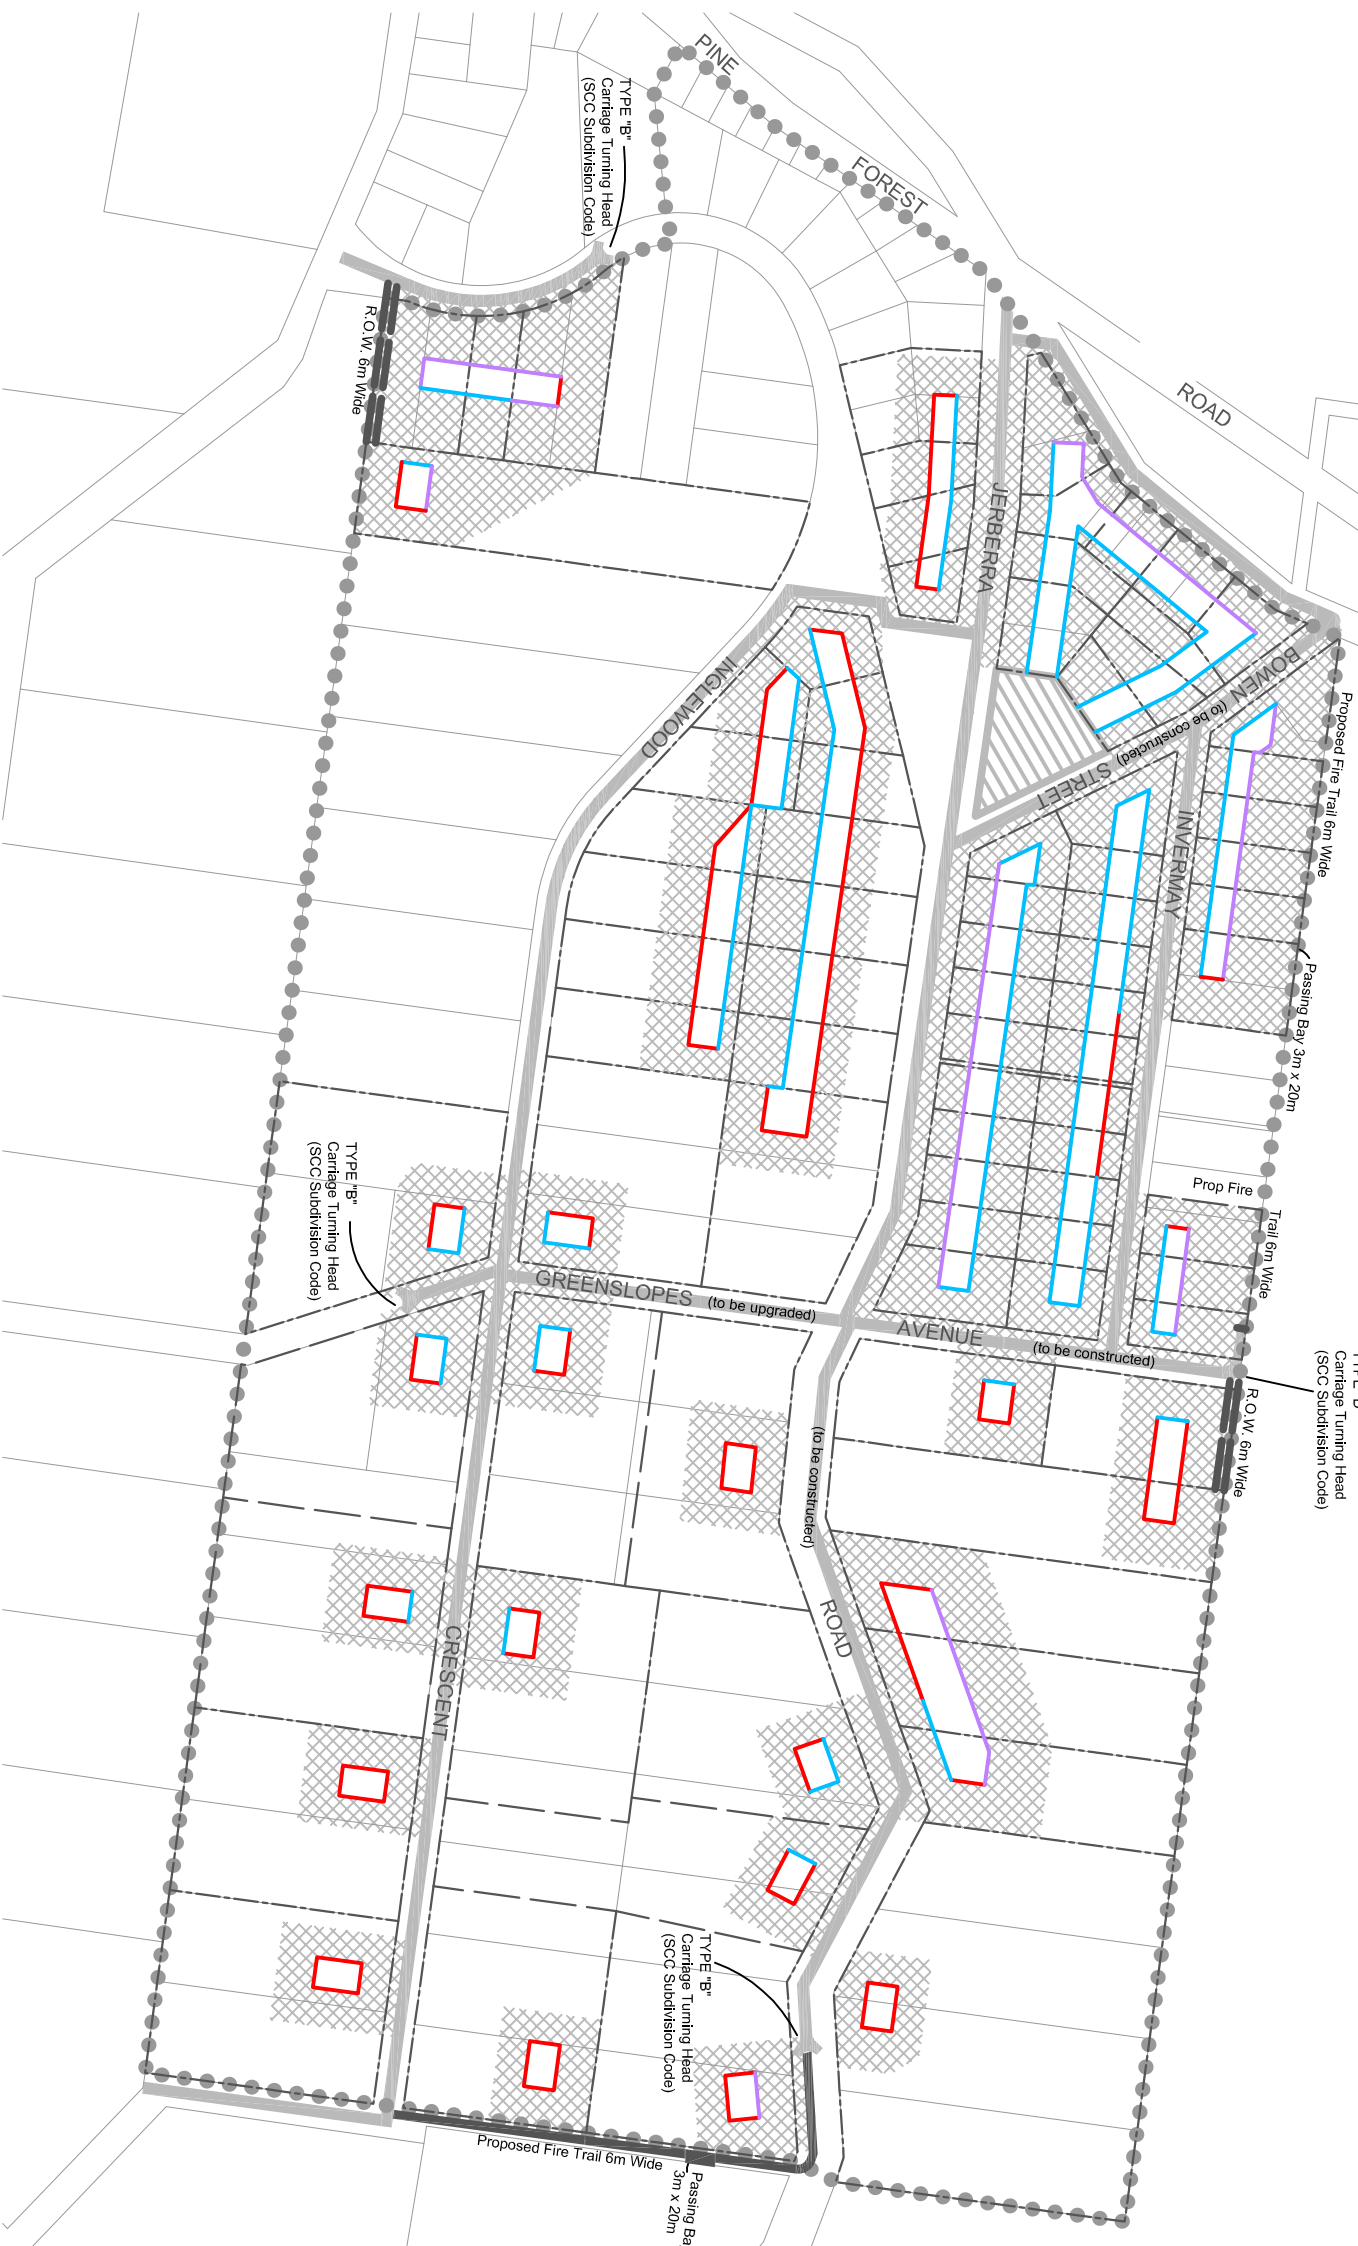

Scenario B

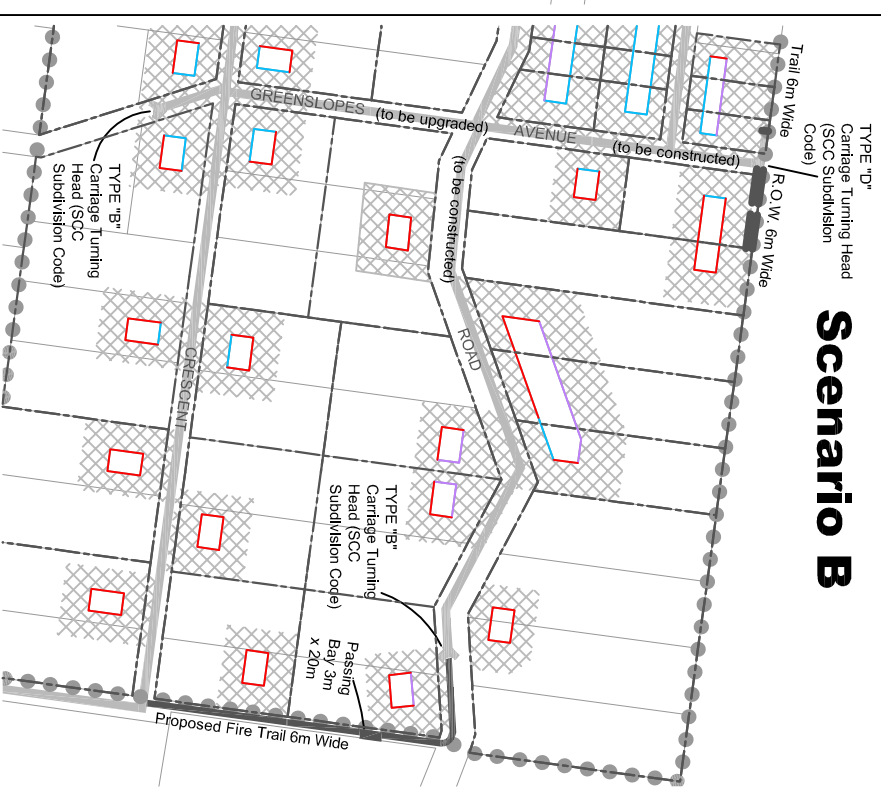


Table 1 - APZ dimensions

Construction level under AS3959	APZ width derived from Table A3.3 in Planning for Bush Fire Protection (m) ¹	
	Vegetation is level or upslope	Vegetation is >0 to 5 degrees downslope
BAL -12.5	40 - 100	49 - 100
BAL - 19	29 - <40	36 - <49
BAL - 29	29 - <29	25 - <36

¹ refer to contour map and slope analysis maps.