WINGECARRIBEE SPORT, LEISURE AND LIVING

NO 20 20 28 90 90 90 9 9



- Wongabri Recreatio 01
- Mittagong Sport and 02
- Eridge Park Retirem 03

TABLE OF CONTENTS

onal Park	3
d Leisure Centre	9
nent Living, Burradoo	16












WONGABRI RECREATIONAL PARK 01

Existing Site



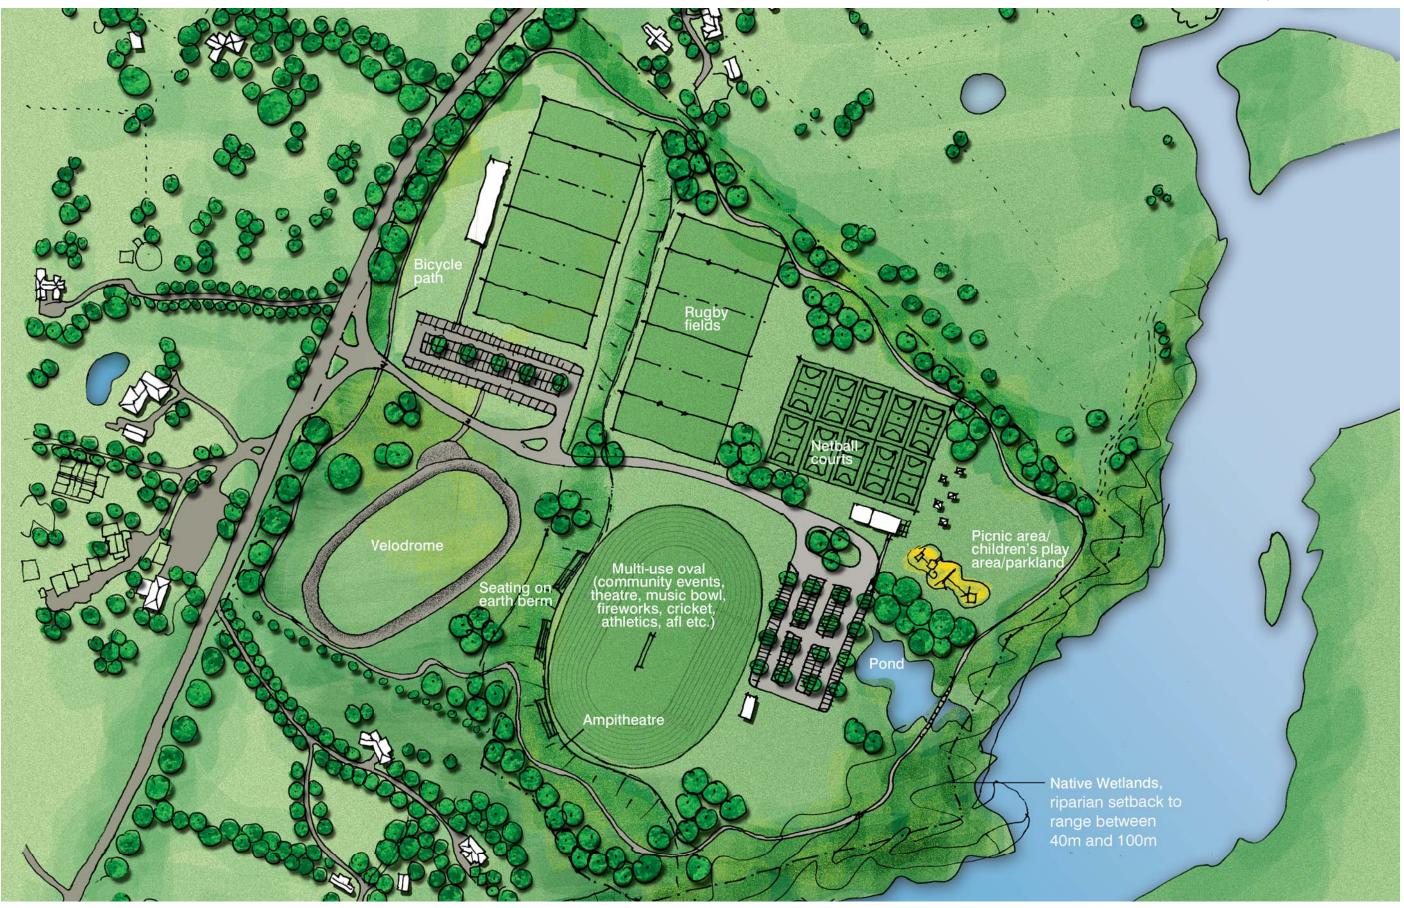

WONGABRI RECREATIONAL PARK 01

Masterplan - Scale 1:2500











WONGABRI RECREATIONAL PARK 01

Event space and playing fields











WONGABRI RECREATIONAL PARK 01

Picnic area and children's play area

