

MASTERPLAN


DIAGRAMMATIC SITE SECTIONS




KEY PLAN_SITE SECTIONS
Scale 1:8000



SITE SECTION 1
Scale 1:1000

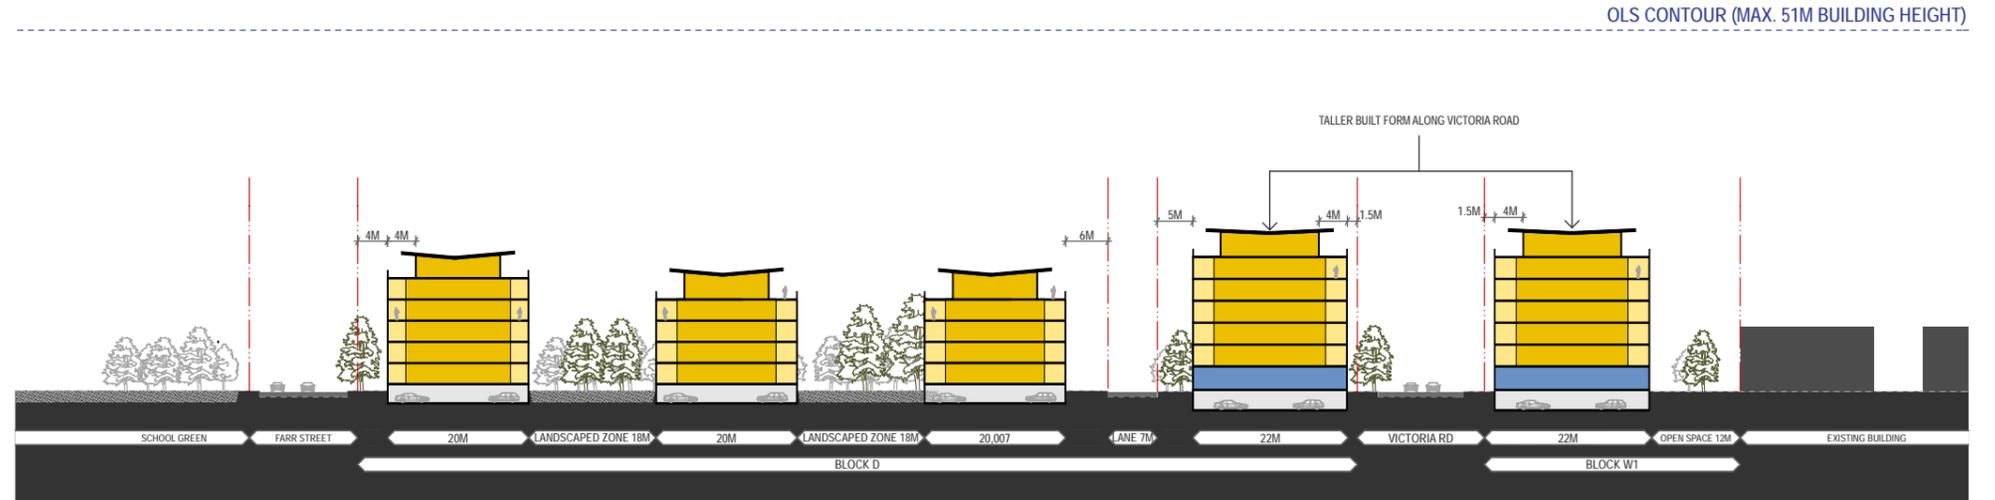

SITE SECTION 2
Scale 1:1000

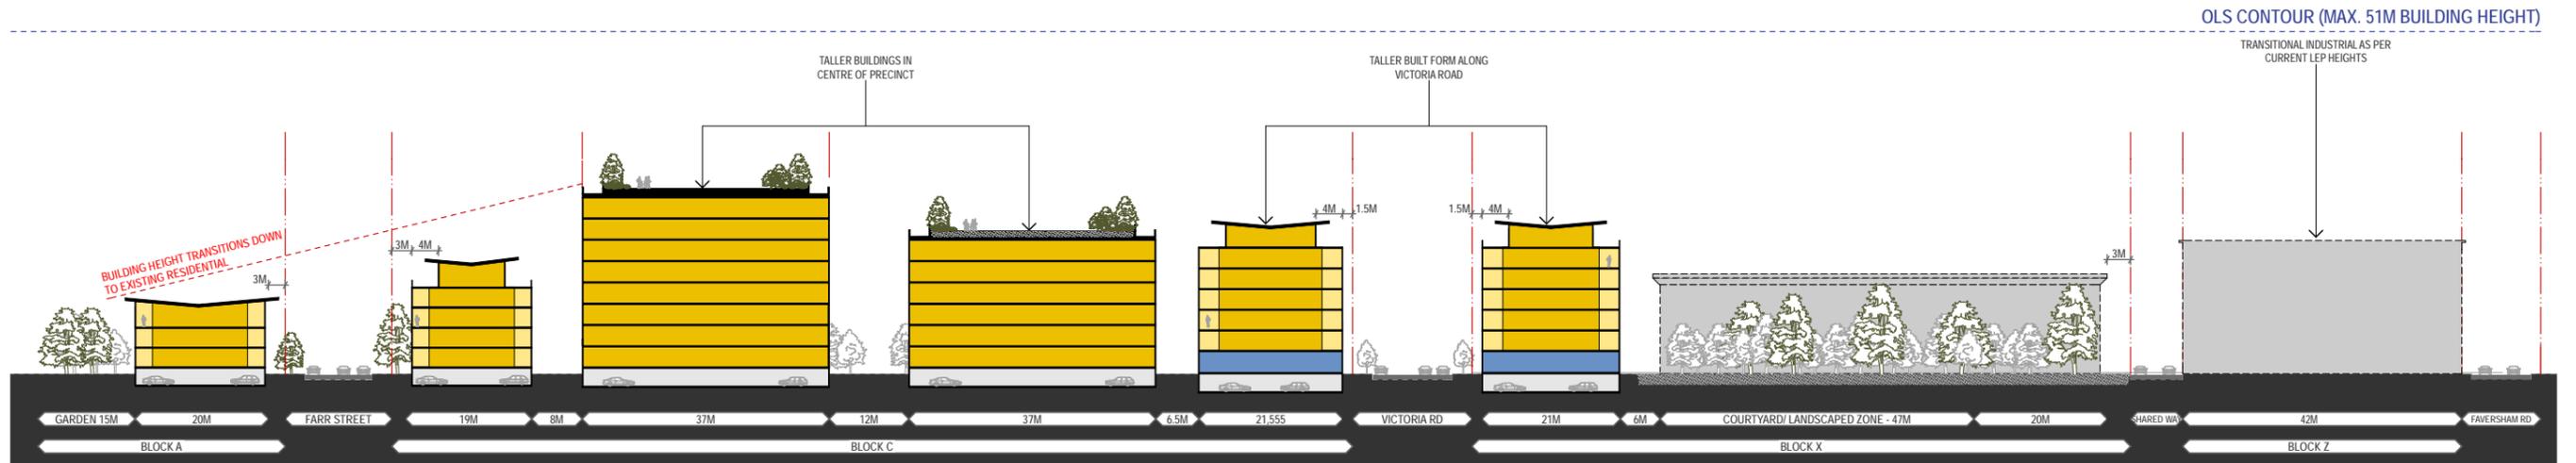


SITE SECTION 3
Scale 1:1000

MASTERPLAN


DIAGRAMMATIC SITE SECTIONS



KEY PLAN_SITE SECTIONS
Scale 1:8000

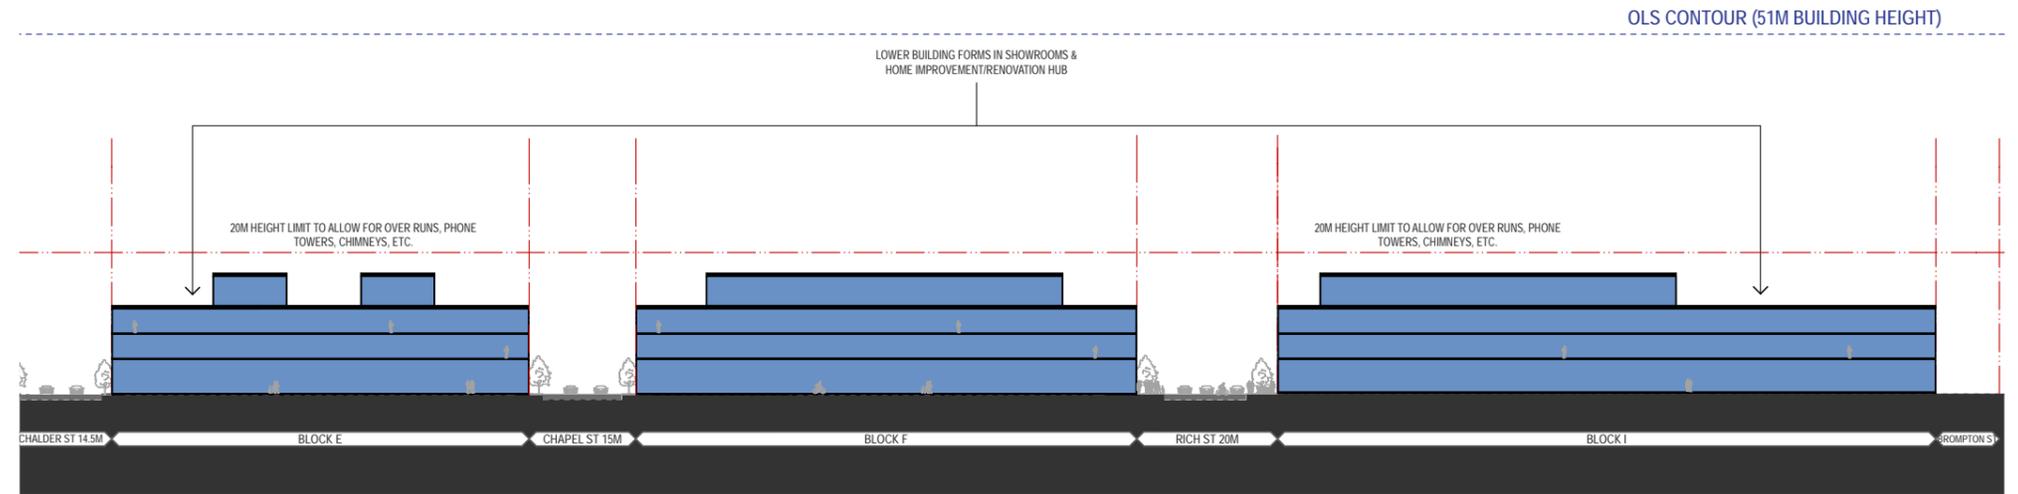

SITE SECTION 4
Scale 1:1000

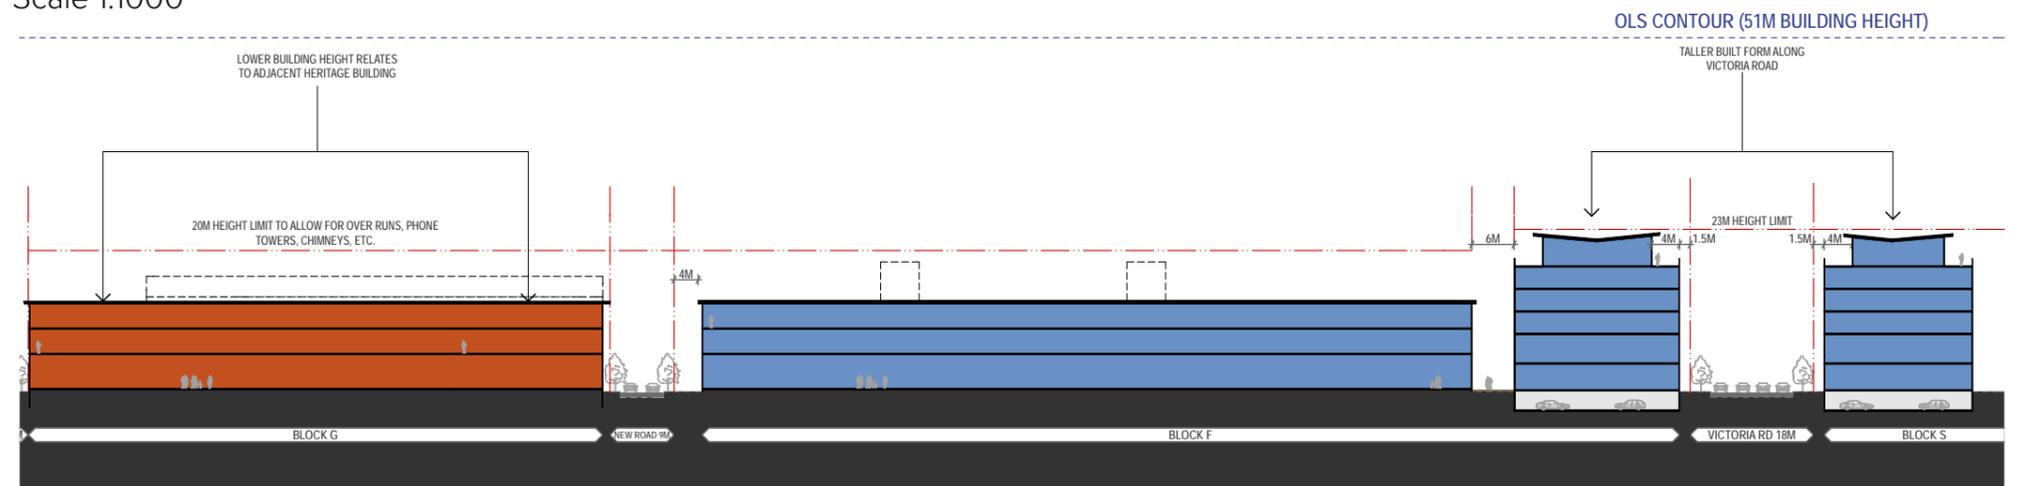

SITE SECTION 5
Scale 1:1000

VICTORIA ROAD PRECINCT MARRICKVILLE
PLANNING PROPOSAL + MASTERPLAN