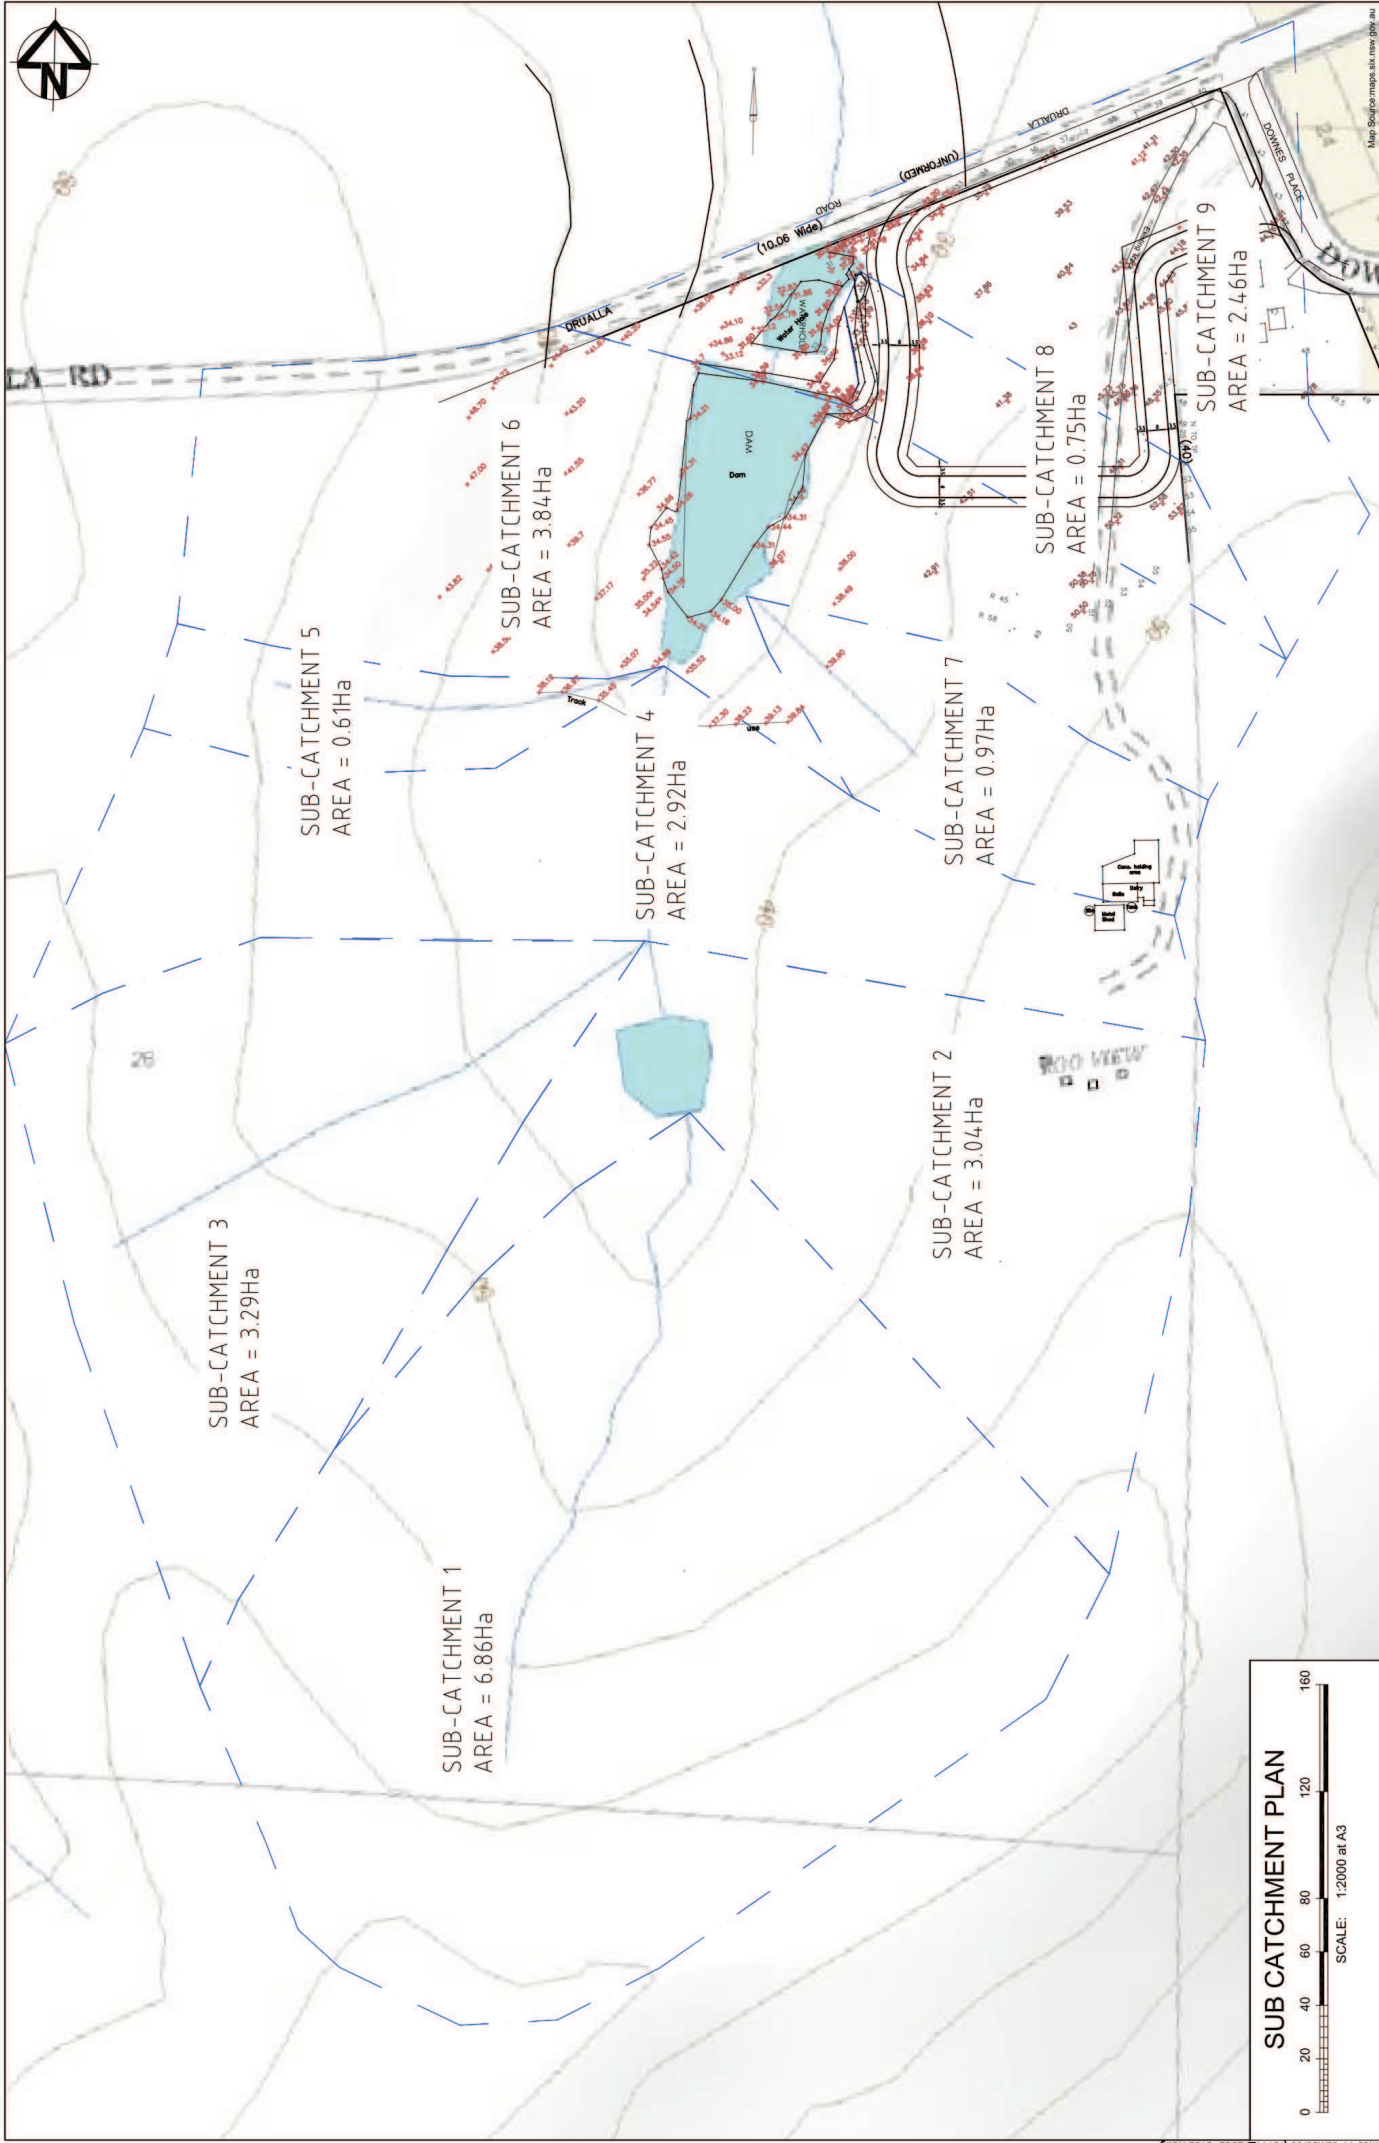
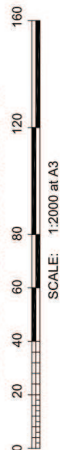

APPENDIX C FLOOD STUDY PLANS



SUB CATCHMENT PLAN



REVISIONS		DESCRIPTION		DATE	
No.	APP	DRN	APP	DATE	
A		D.N.	A.C.	12.10.15	
PRELIMINARY CLIENT ISSUE					
PROJECT 15144 Downes Pl Jamberoo 15144 FLOOD STUDY.dwg					
HEAD OFFICE					
12 New St					
Camden NSW 2570					
Tel: 61 2 465 2300					
Fax: 61 2 465 2304					
E: info@siteplus.com.au					
CAMDEN					
A.D.					
Drawn					
Designed					
Checked					
Approved					
management					
design					
landscape					
engineering					
planning					
Site Plus Pty Ltd ABN 73 134 333 090					
WG & ME DOWNES					
KIAMA					
APPROVAL					
Local Authority					
JAMBEROO					
SUBCATCHMENT PLAN					
15144 DA.C03					
Sheet 03 of 03					
Scale 1:2000 @ A3					
Date 12.10.2015					
Rev A					