


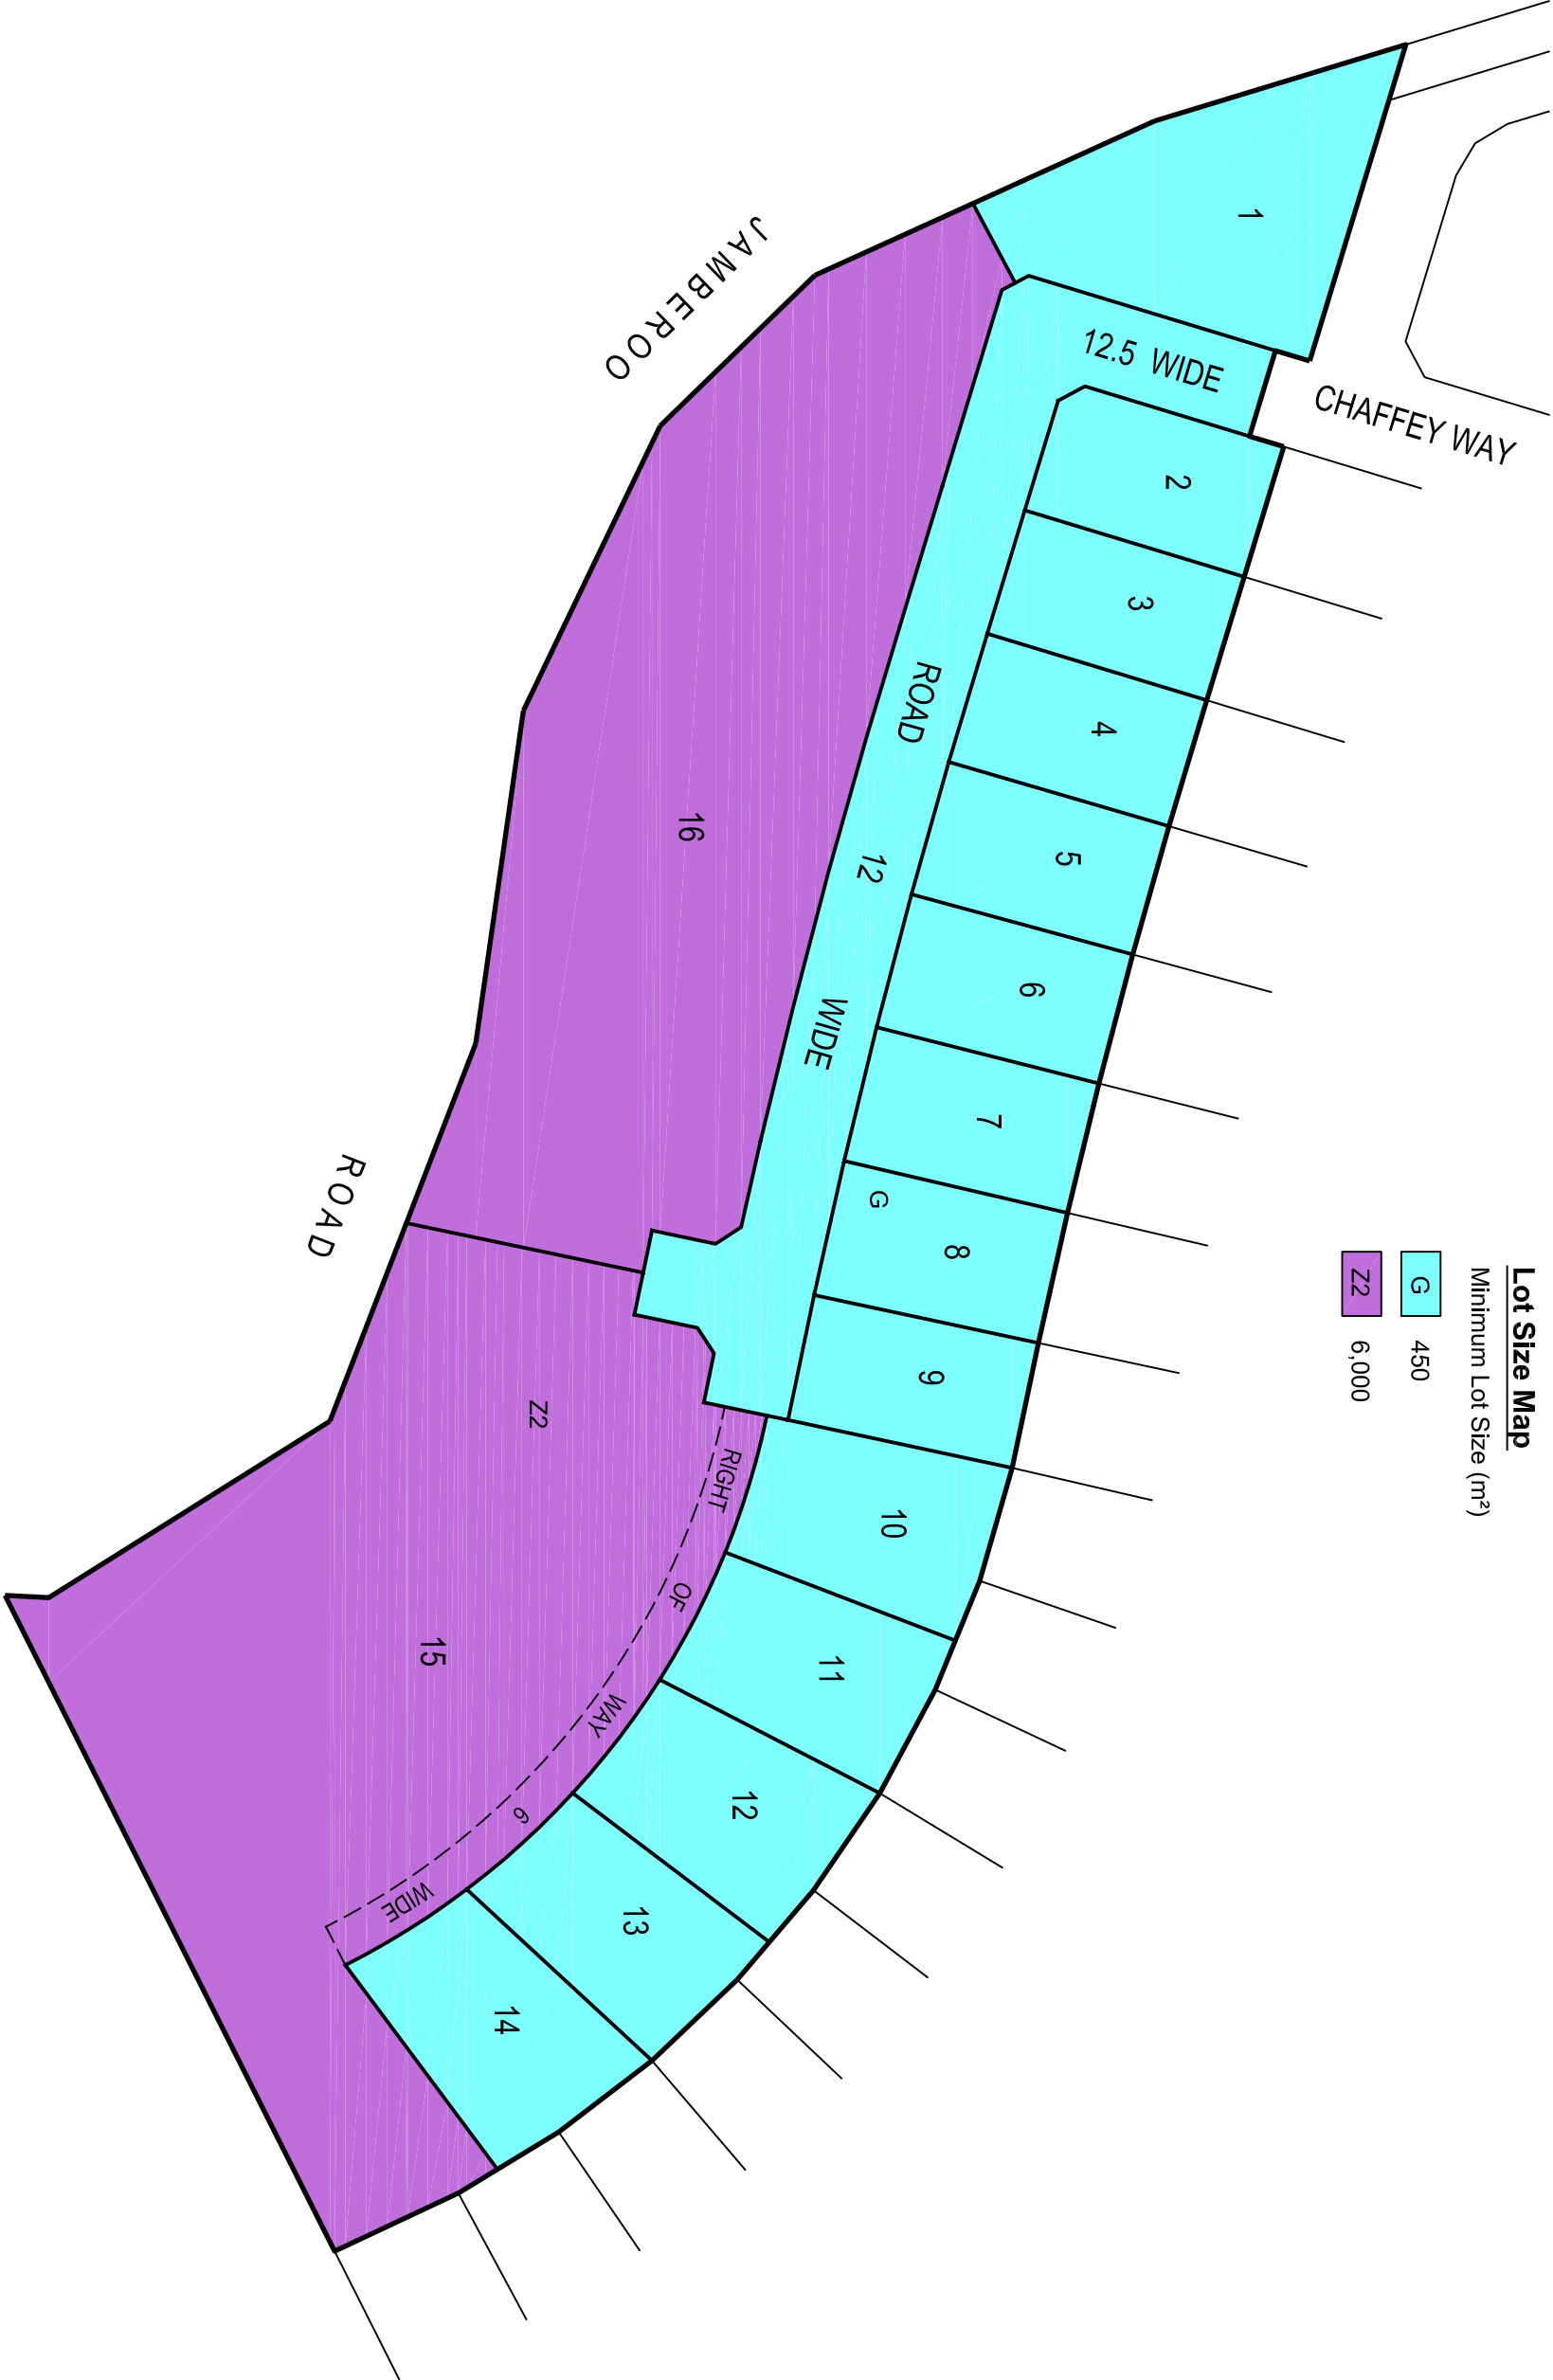

Lot Size Map

Minimum Lot Size (m²)

- G 450
- Z2 6,000



FILE NAME : 202672v11-proposed 16 lot subd zoning maps ZN01-B.dwg

Attachment 11

ISSUE	AMENDMENT	DATE	SCALE 1:1000 Metres									
-------	-----------	------	---	--	--	--	--	--	--	--	--	--