



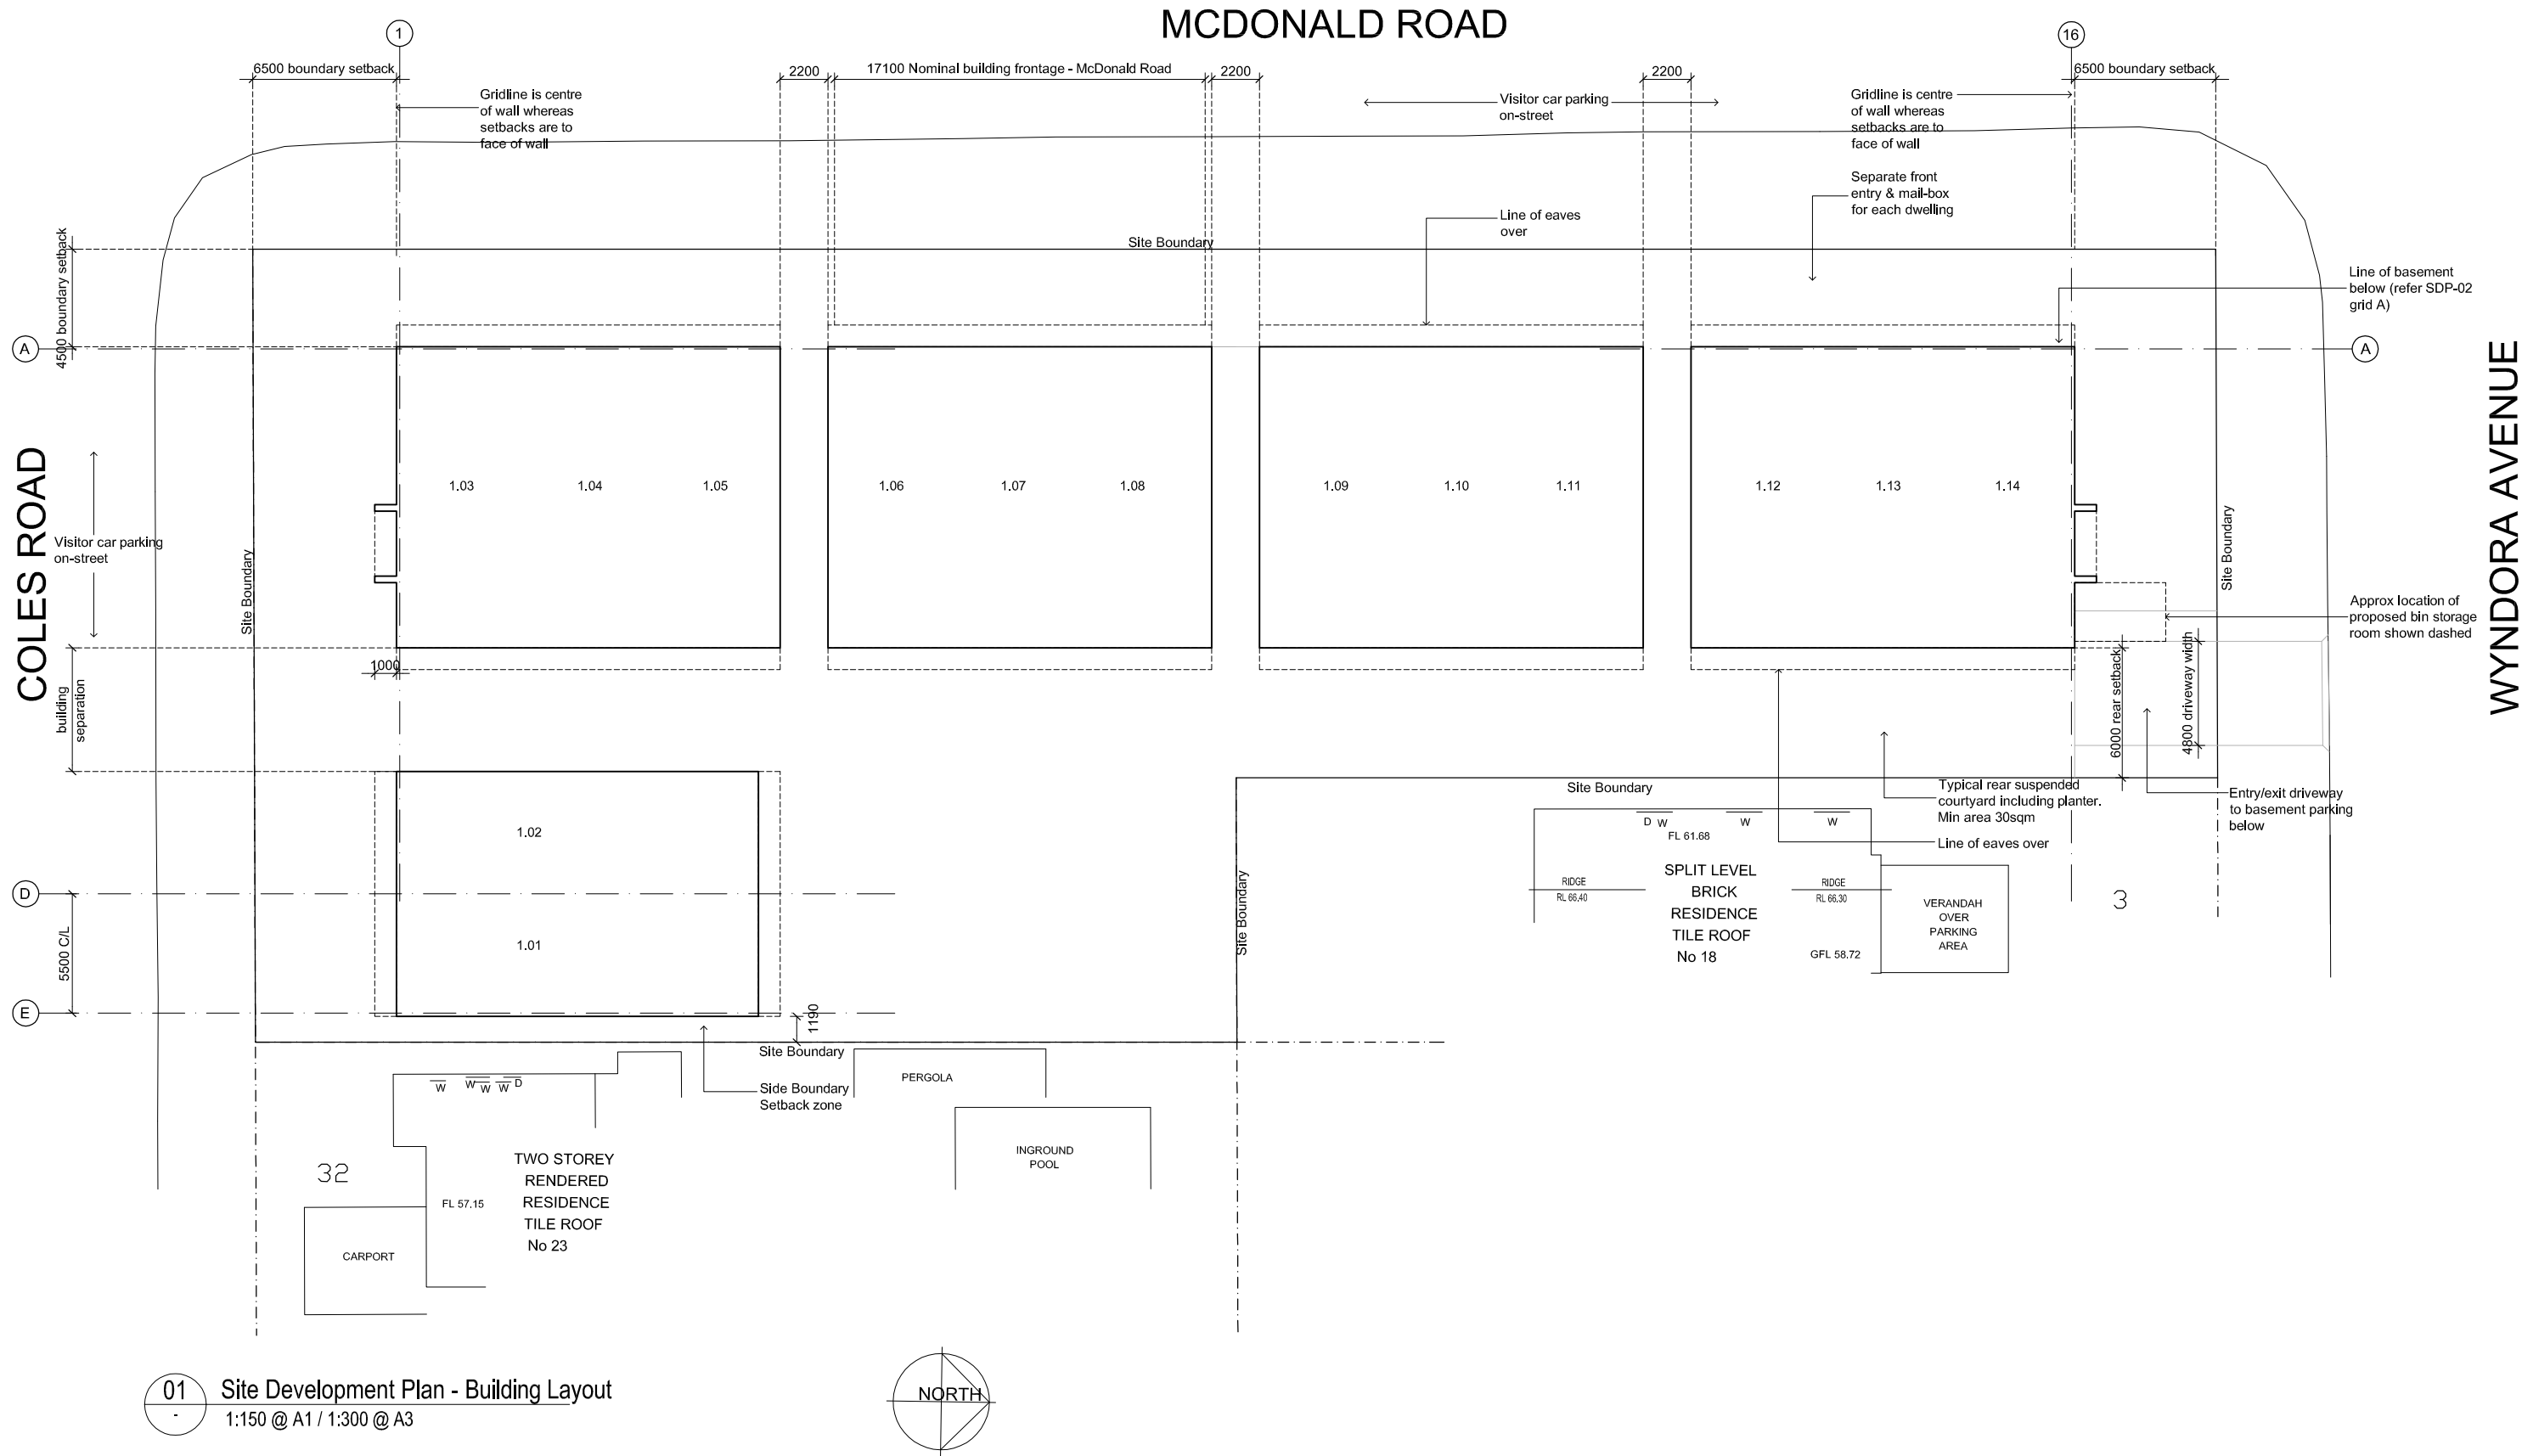

Revisions:			Notes:		ARCHITECT	Project:	Drawing Title:	
Rev	Date:	Description:					Site Development Plan Building Layout	
P1	23/07/15	PRELIMINARY	1. All dimensions to be verified on site			Proposed Spot Rezoning 184 Wyndora Avenue Freshwater For: St Andrew's Healthcare	Scale:	Date:
P2	12/08/15	AS PER COUNCIL COMMENTS 10 AUG '15					As noted	July 2015
P3	17/08/15	FINAL AMENDMENTS FOR COUNCIL					Drawing No.:	
P4	19/08/15	FINAL REQUESTS BY COUNCIL					SDP-01	
							Drawn:	Project No.:
							SJB	348
							Revision:	
							P4	

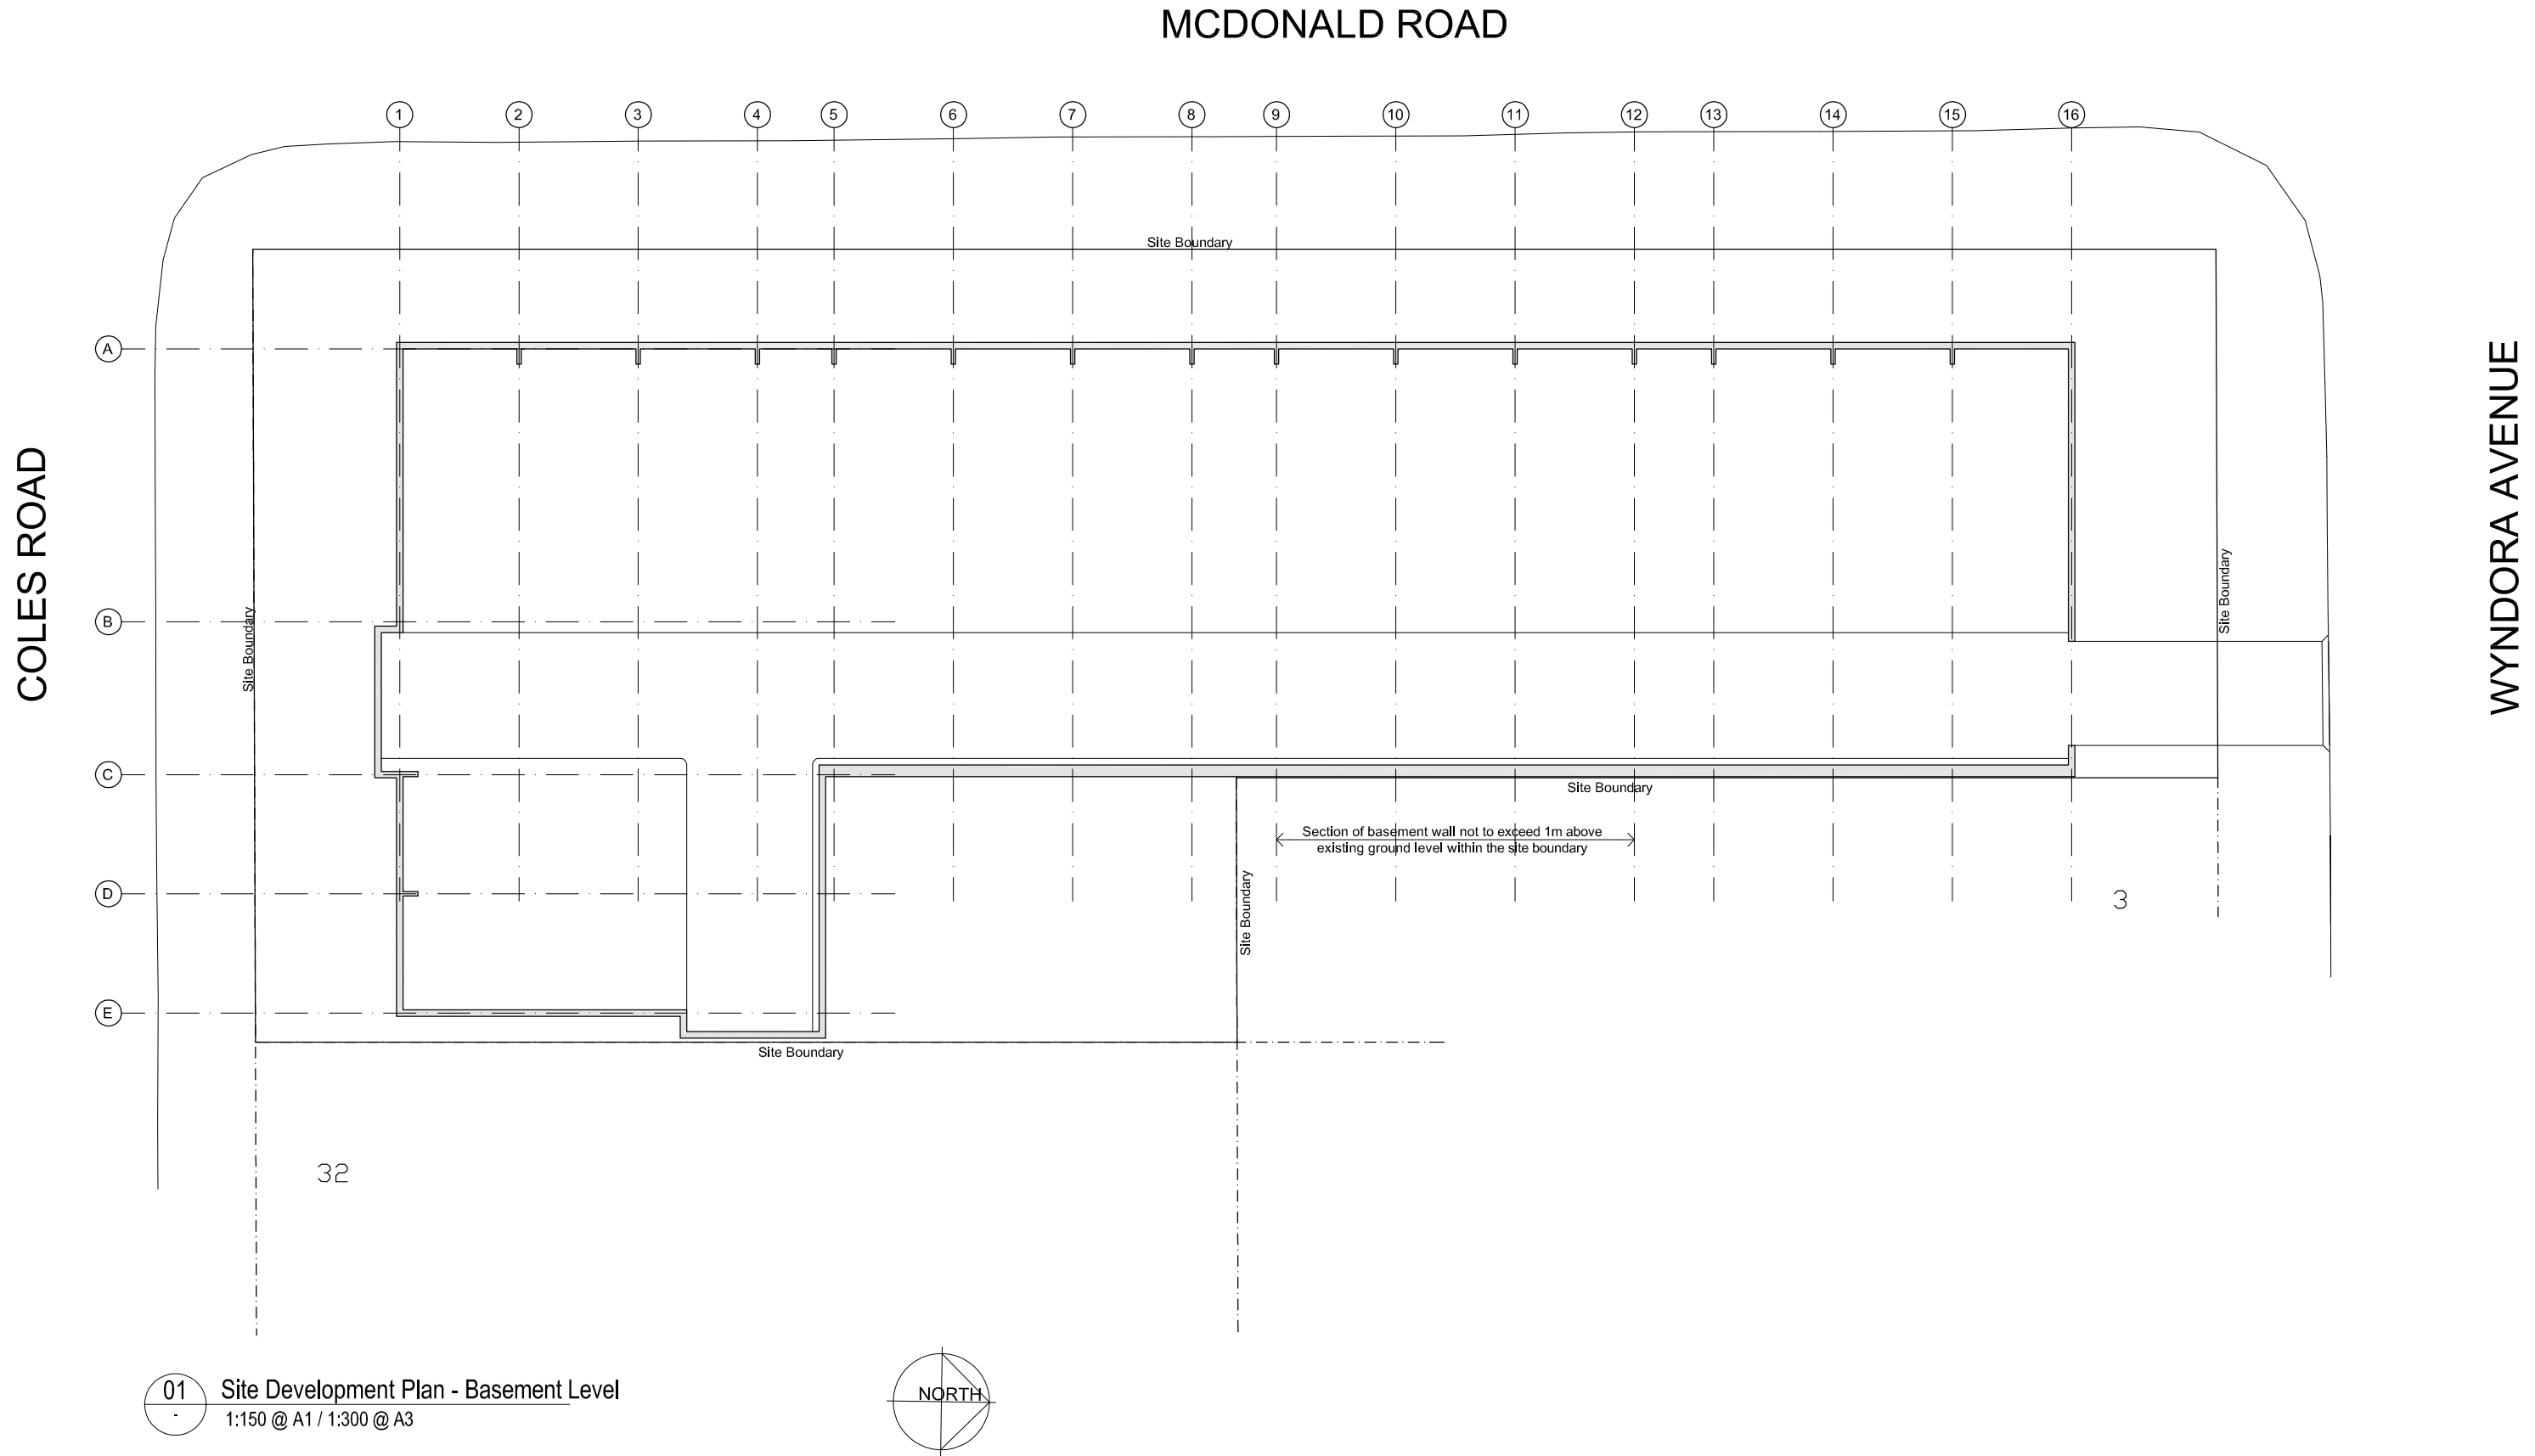


Revisions:			Notes:	ARCHITECT		Project: Proposed Spot Rezoning 184 Wyndora Avenue Freshwater For: St Andrew's Healthcare	Drawing Title:		
Rev	Date:	Description:	1. All dimensions to be verified on site				Site Development Plan Basement Level		
P1	23/07/15	PRELIMINARY					Scale:		
P2	12/08/15	AS PER COUNCIL COMMENTS 10 AUG '15					Date:		
P3	17/08/15	FINAL AMENDMENTS FOR COUNCIL					Drawing No.:		
P4	19/08/15	FINAL REQUESTS BY COUNCIL					As noted		
				July 2015					
				SDP-02					
				Drawn:					
				Project No.:					
				Revision:					
				SJB					
				348					
				P4					

MCDONALD ROAD

COLES ROAD

WYNDORA AVENUE

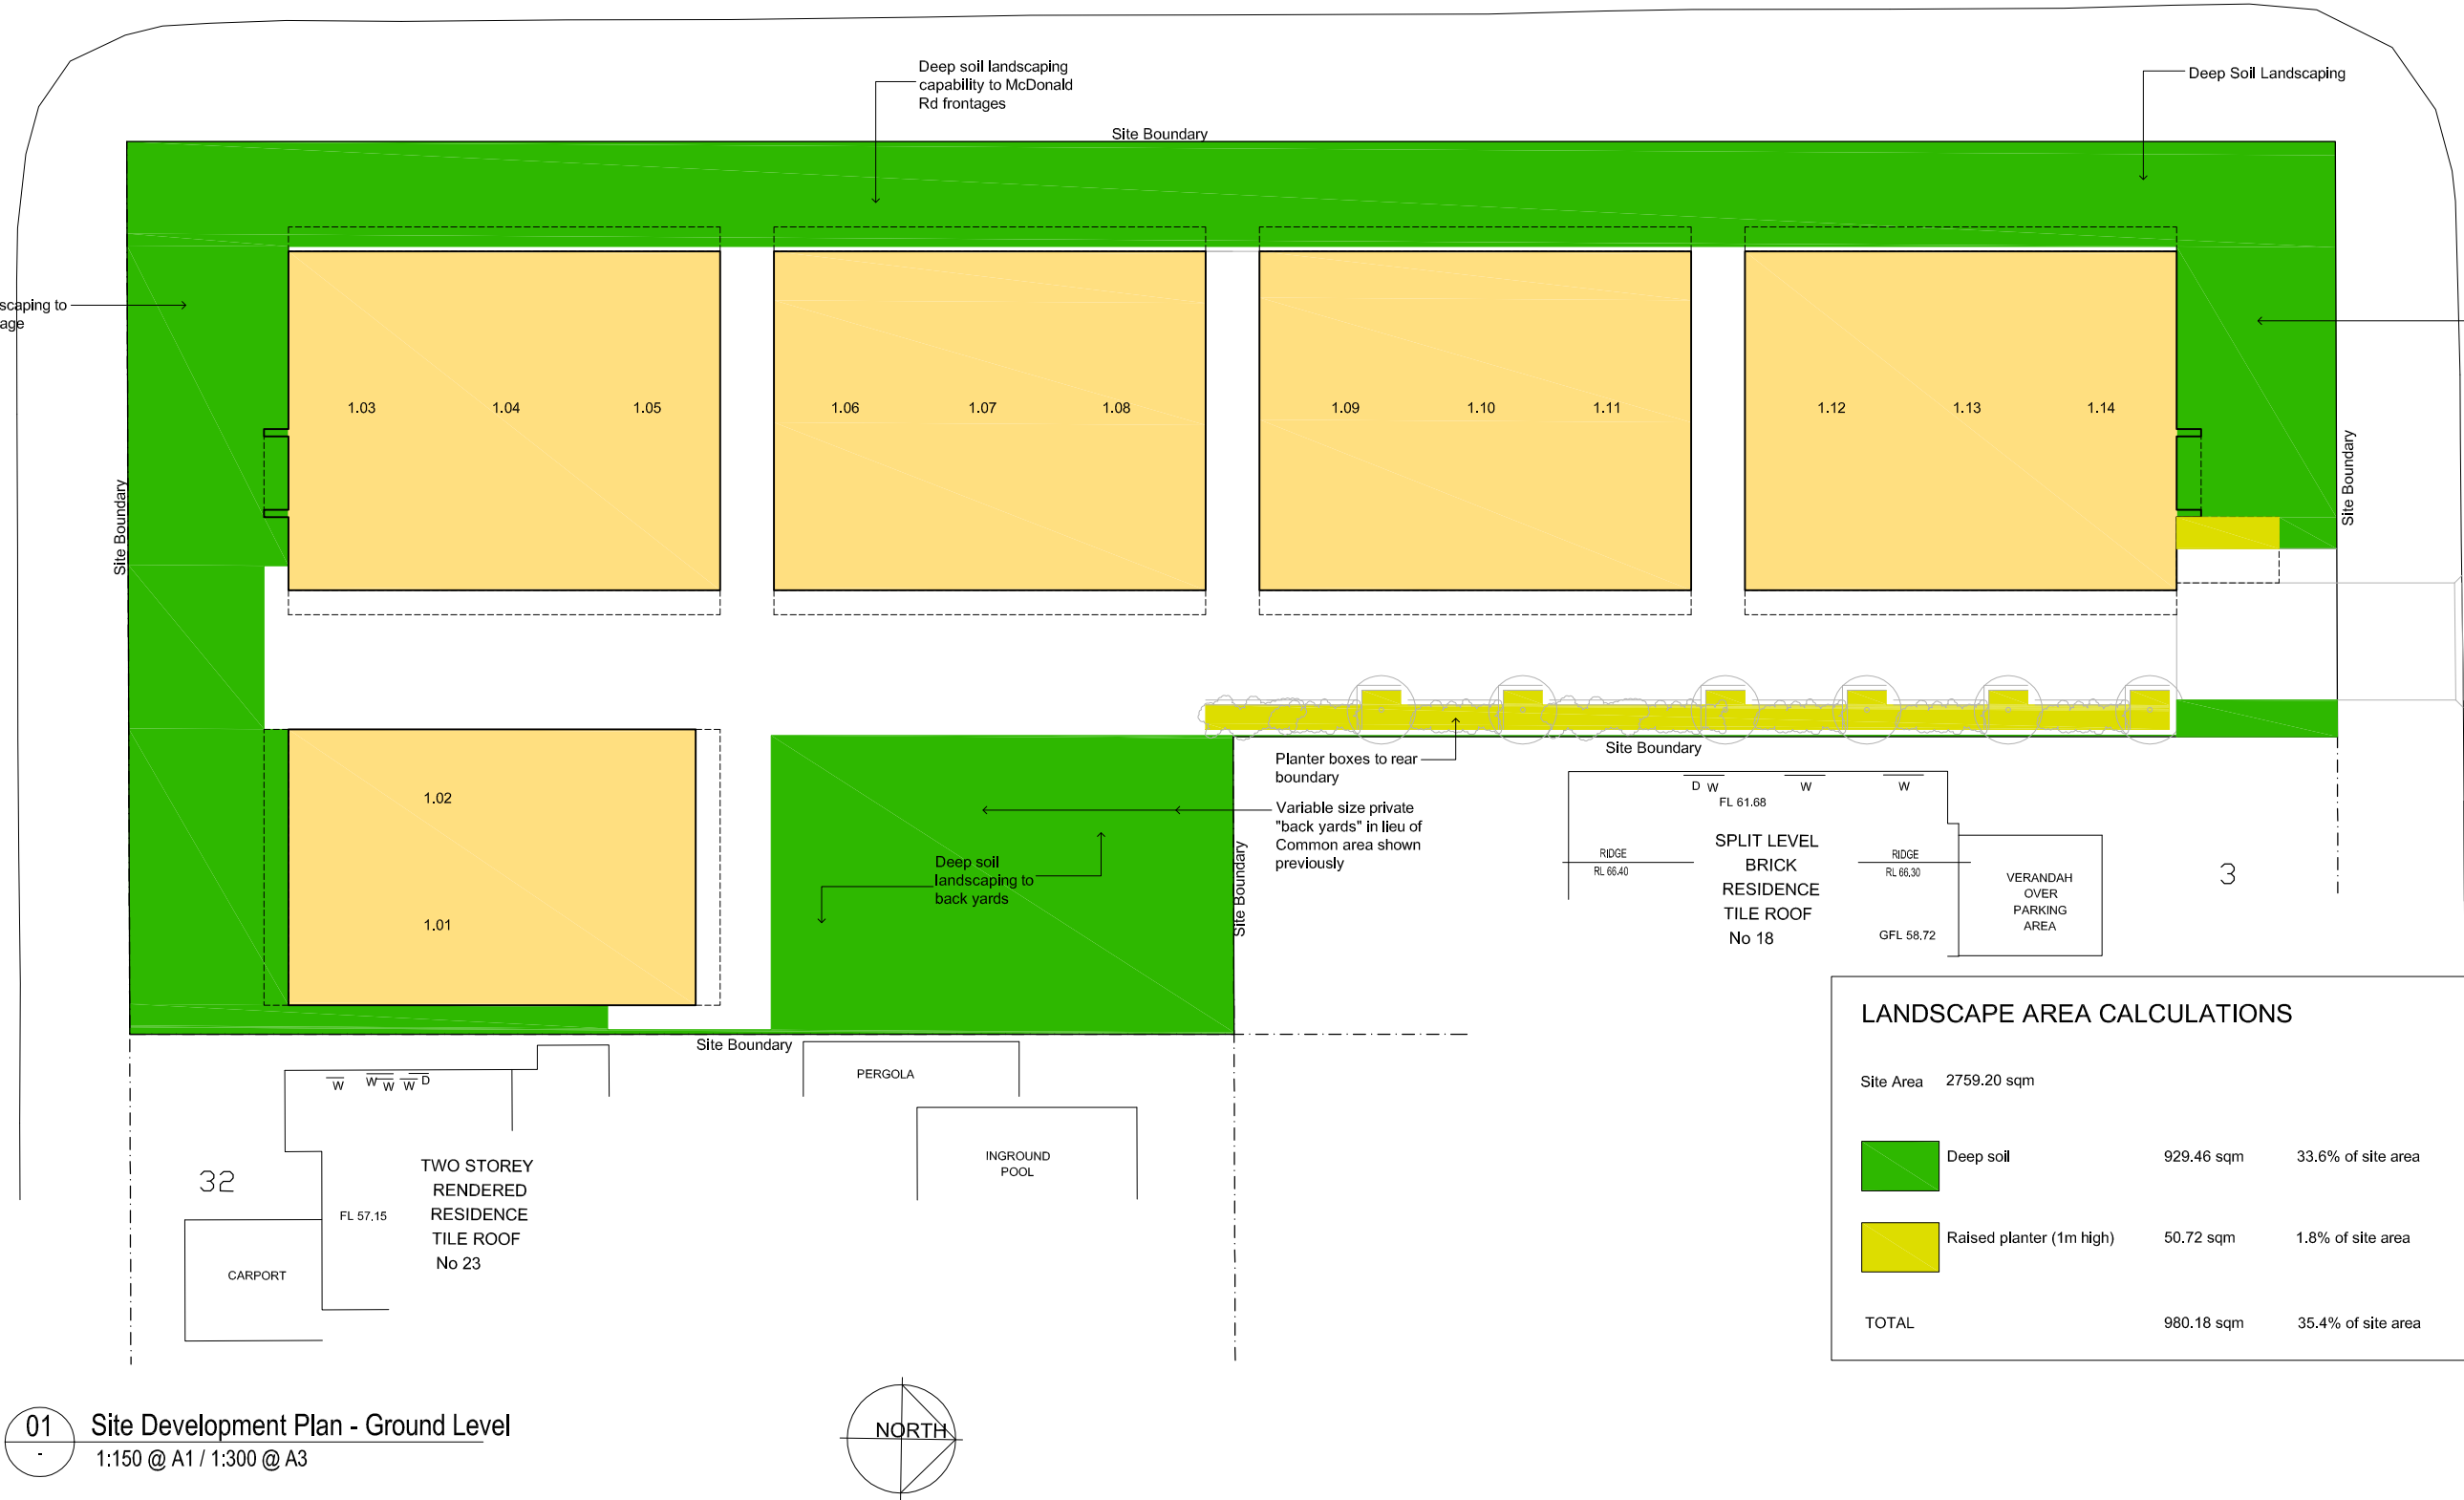

01 Site Development Plan - Ground Level
1:150 @ A1 / 1:300 @ A3



Revisions:			Notes:	ARCHITECT		Project: Proposed Spot Rezoning 184 Wyndora Avenue Freshwater For: St Andrew's Healthcare	Drawing Title:		
Rev	Date:	Description:	1. All dimensions to be verified on site				Site Development Plan Ground Level - Landscaping		
P1	23/07/15	PRELIMINARY							
P2	27/07/15	PETER ROBINSON REQUEST							
P3	12/08/15	AS PER COUNCIL COMMENTS 10 AUG '15							
P4	17/08/15	FINAL AMENDMENTS FOR COUNCIL							
P5	19/08/15	FINAL REQUESTS BY COUNCIL							
							Scale:	Date:	Drawing No.:
							As noted	July 2015	SDP-03
							Drawn:	Project No.:	Revision:
							SJB	348	P5