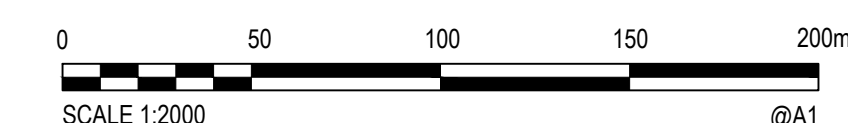
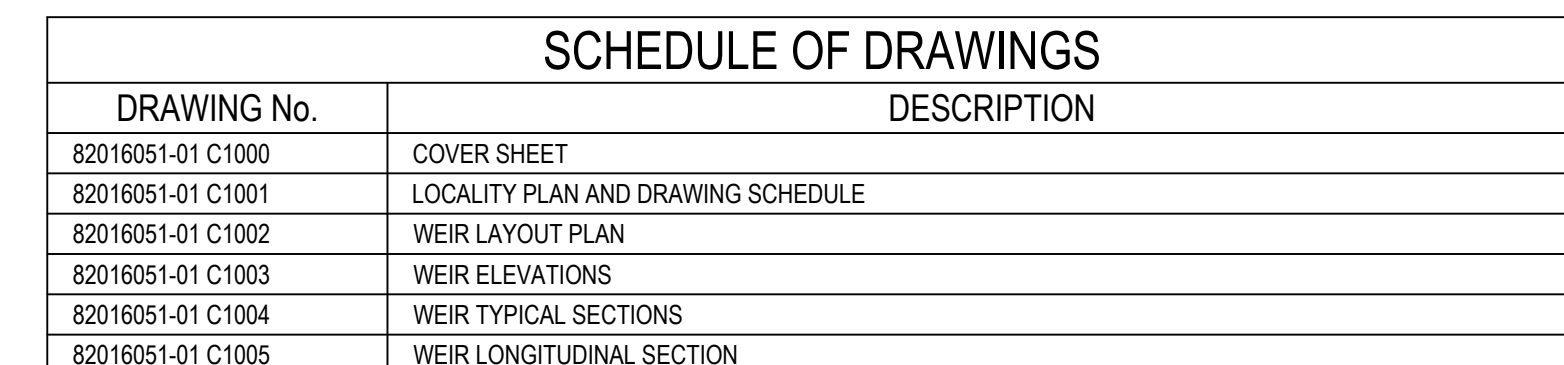


CAD File: U:\FY16\051 Bombala River Weir & Bridge Design\Drawings\Build\82016051-01 C1000.dwg

BOMBALA RIVER PRELIMINARY ROLLER COMPACTED CONCRETE WEIR DESIGN COVER SHEET


[illegible]

[illegible]

© Cardno Limited All Rights Reserved.
This document is produced by Cardno Limited solely for the benefit of and use by the client in accordance with the terms of the retainer. Cardno Limited does not and shall not assume any responsibility or liability whatsoever to any third party arising out of any use or reliance by third party on the content of this document.




Drawn FK	Date 18/03/2016	Client ZENITH TOWN PLANNING	Status FOR INFORMATION ONLY NOT TO BE USED FOR CONSTRUCTION PURPOSES		
Checked	Date	Project BOMBALA RIVER			
Designed FK	Date 18/03/2016	PRELIMINARY ROLLER COMPACTED CONCRETE WEIR DESIGN	DATUM AHD	Scale 1:2000	Size A1
Verified	Date	Title LOCALITY PLAN AND DRAWING SCHEDULE	Drawing Number 82016051-01 C1001	Revision 1	
Approved					

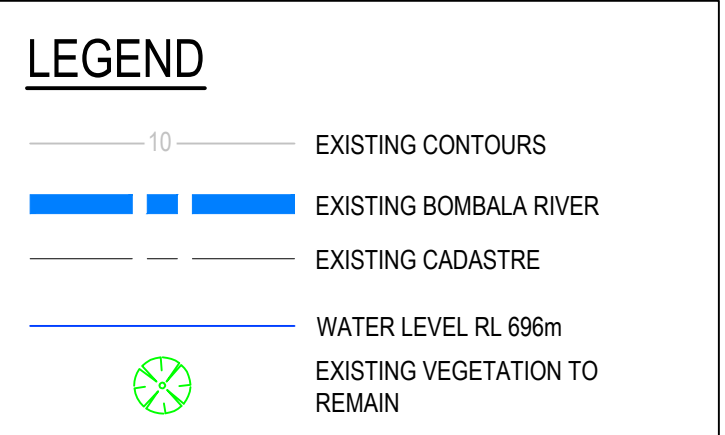

WEIR LAYOUT PLAN


SCALE 1:200

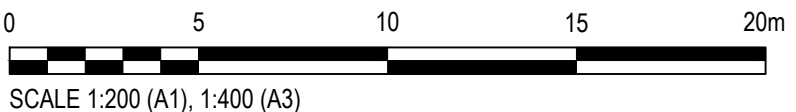[illegible]

© Cardno Limited All Rights Reserved.
This document is produced by Cardno Limited solely for the
benefit of and use by the client in accordance with the
terms of the retainer. Cardno Limited does not and shall not
assume any responsibility or liability whatsoever to any third
party arising out of any use or reliance by third party on the
content of this document.



Drawn FK	Date 18/03/2016	Client ZENITH TOWN PLANNING			
Checked	Date	Project BOMBALA RIVER PRELIMINARY ROLLER COMPACTED CONCRETE WEIR DESIGN	Status FOR INFORMATION ONLY NOT TO BE USED FOR CONSTRUCTION PURPOSES		
Designed FK	Date 18/03/2016		DATUM AHD	Scale 1:200	
Verified	Date		Size A1		
Approved		Title WEIR LAYOUT PLAN	Drawing Number 82016051-01 C1002		Revision 1

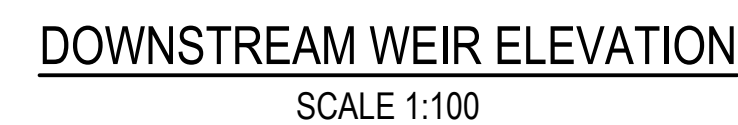




0 1 2 4 6 8 10m
SCALE 1:100 (A1), 1:200 (A3)

[illegible]

© Cardno Limited All Rights Reserved.
This document is produced by Cardno Limited solely for the benefit of and use by the client in accordance with the terms of the retainer. Cardno Limited does not and shall not assume any responsibility or liability whatsoever to any third party arising out of any use or reliance by third party on the content of this document.




Drawn FK	Date 18/03/2016	Client ZENITH TOWN PLANNING			
Checked	Date	Project BOMBALA RIVER PRELIMINARY ROLLER COMPACTED CONCRETE WEIR DESIGN	Status FOR INFORMATION ONLY		
Designed FK	Date 18/03/2016		NOT TO BE USED FOR CONSTRUCTION PURPOSES		
Verified	Date		DATUM AHD	Scale 1:100	Size A1
Approved			Drawing Number 82016051-01 C1003		Revision 1
		Title WEIR ELEVATIONS			

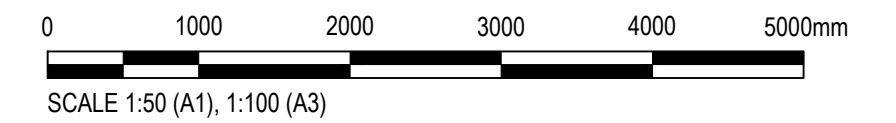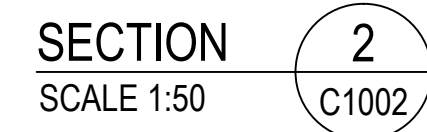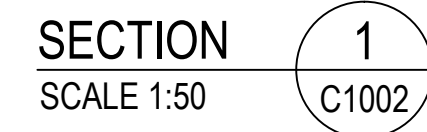[illegible]

© Cardno Limited All Rights Reserved.
This document is produced by Cardno Limited solely for the benefit of and use by the client in accordance with the terms of the retainer. Cardno Limited does not and shall not assume any responsibility or liability whatsoever to any third party arising out of any use or reliance by third party on the content of this document.



Drawn FK	Date 18/03/2016	Client ZENITH TOWN PLANNING			
Checked	Date	Project BOMBALA RIVER PRELIMINARY ROLLER COMPACTED CONCRETE WEIR DESIGN	Status FOR INFORMATION ONLY		
Designed FK	Date 18/03/2016		NOT TO BE USED FOR CONSTRUCTION PURPOSES		
Verified	Date		DATUM AHD	Scale 1:50	Size A1
Approved			Drawing Number 82016051-01 C1004		Revision 1
		Title WEIR TYPICAL SECTIONS SHEET 1			


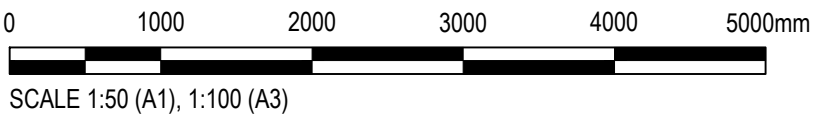


1	18/03/2016	ISSUED FOR INFORMATION	FK		
Rev.	Date	Description	Des.	Verif.	Appd.

© Cardno Limited All Rights Reserved.
This document is produced by Cardno Limited solely for the benefit of and use by the client in accordance with the terms of the retainer. Cardno Limited does not and shall not assume any responsibility or liability whatsoever to any third party arising out of any use or reliance by third party on the content of this document.



Drawn FK	Date 18/03/2016	Client ZENITH TOWN PLANNING			
Checked	Date	Project BOMBALA RIVER PRELIMINARY ROLLER COMPACTED CONCRETE WEIR DESIGN		Status FOR INFORMATION ONLY NOT TO BE USED FOR CONSTRUCTION PURPOSES	
Designed FK	Date 18/03/2016	Title WEIR TYPICAL SECTIONS SHEET 2		DATUM AHD	Scale 1:50
Verified	Date			Size A1	
Approved				Drawing Number 82016051-01 C1005	Revision 1

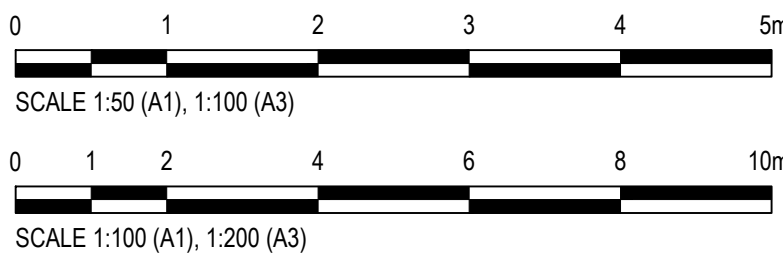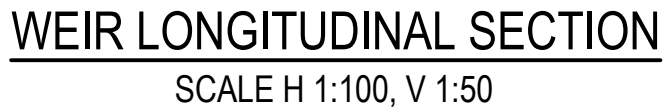

1	18/03/2016	ISSUED FOR INFORMATION		FK		
Rev.	Date	Description		Des.	Verif.	Appd.

© Cardno Limited All Rights Reserved.
This document is produced by Cardno Limited solely for the benefit of and use by the client in accordance with the terms of the retainer. Cardno Limited does not and shall not assume any responsibility or liability whatsoever to any third party arising out of any use or reliance by third party on the content of this document.



Drawn FK	Date 18/03/2016	Client	ZENITH TOWN PLANNING		
Checked	Date	Project	BOMBALA RIVER PRELIMINARY ROLLER COMPACTED CONCRETE WEIR DESIGN		Status FOR INFORMATION ONLY NOT TO BE USED FOR CONSTRUCTION PURPOSES
Designed FK	Date 18/03/2016	Title WEIR LONGITUDINAL SECTION	DATUM AHD	Scale AS SHOWN	Size A1
Verified	Date		Drawing Number 82016051-01 C1006	Revision 1	
Approved					