


Attachment C – Locality Context Map

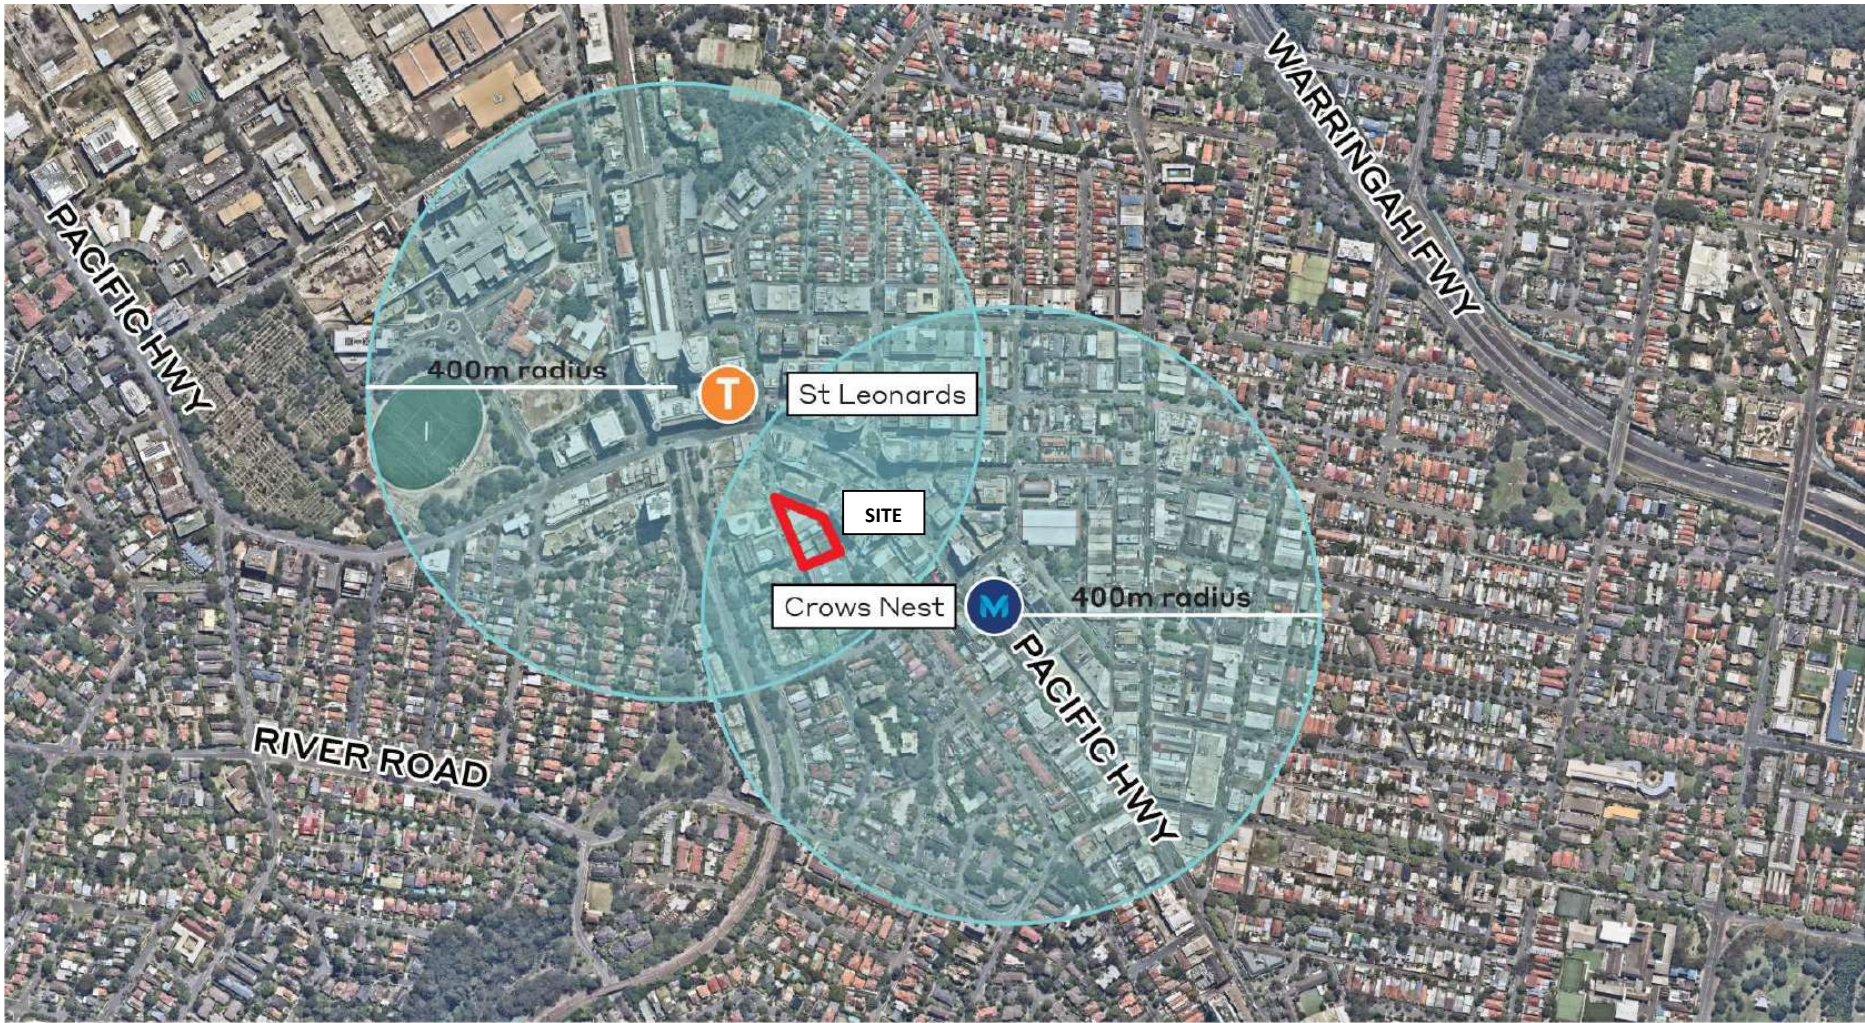


 The Site

 NOT TO SCALE

Attachment C – Locality Context Map



 The Site

 NOT TO SCALE

Attachment C – Locality Context Map



Precinct subject to the St Leonards and Crows Nest 2036 Plan, site indicated in red.