



53 | 5
DIAGRAMATIC DESIGN STRATEGY

5.3 CONCEPT PLANS

871-877 PACIFIC HIGHWAY, CHATSWOOD

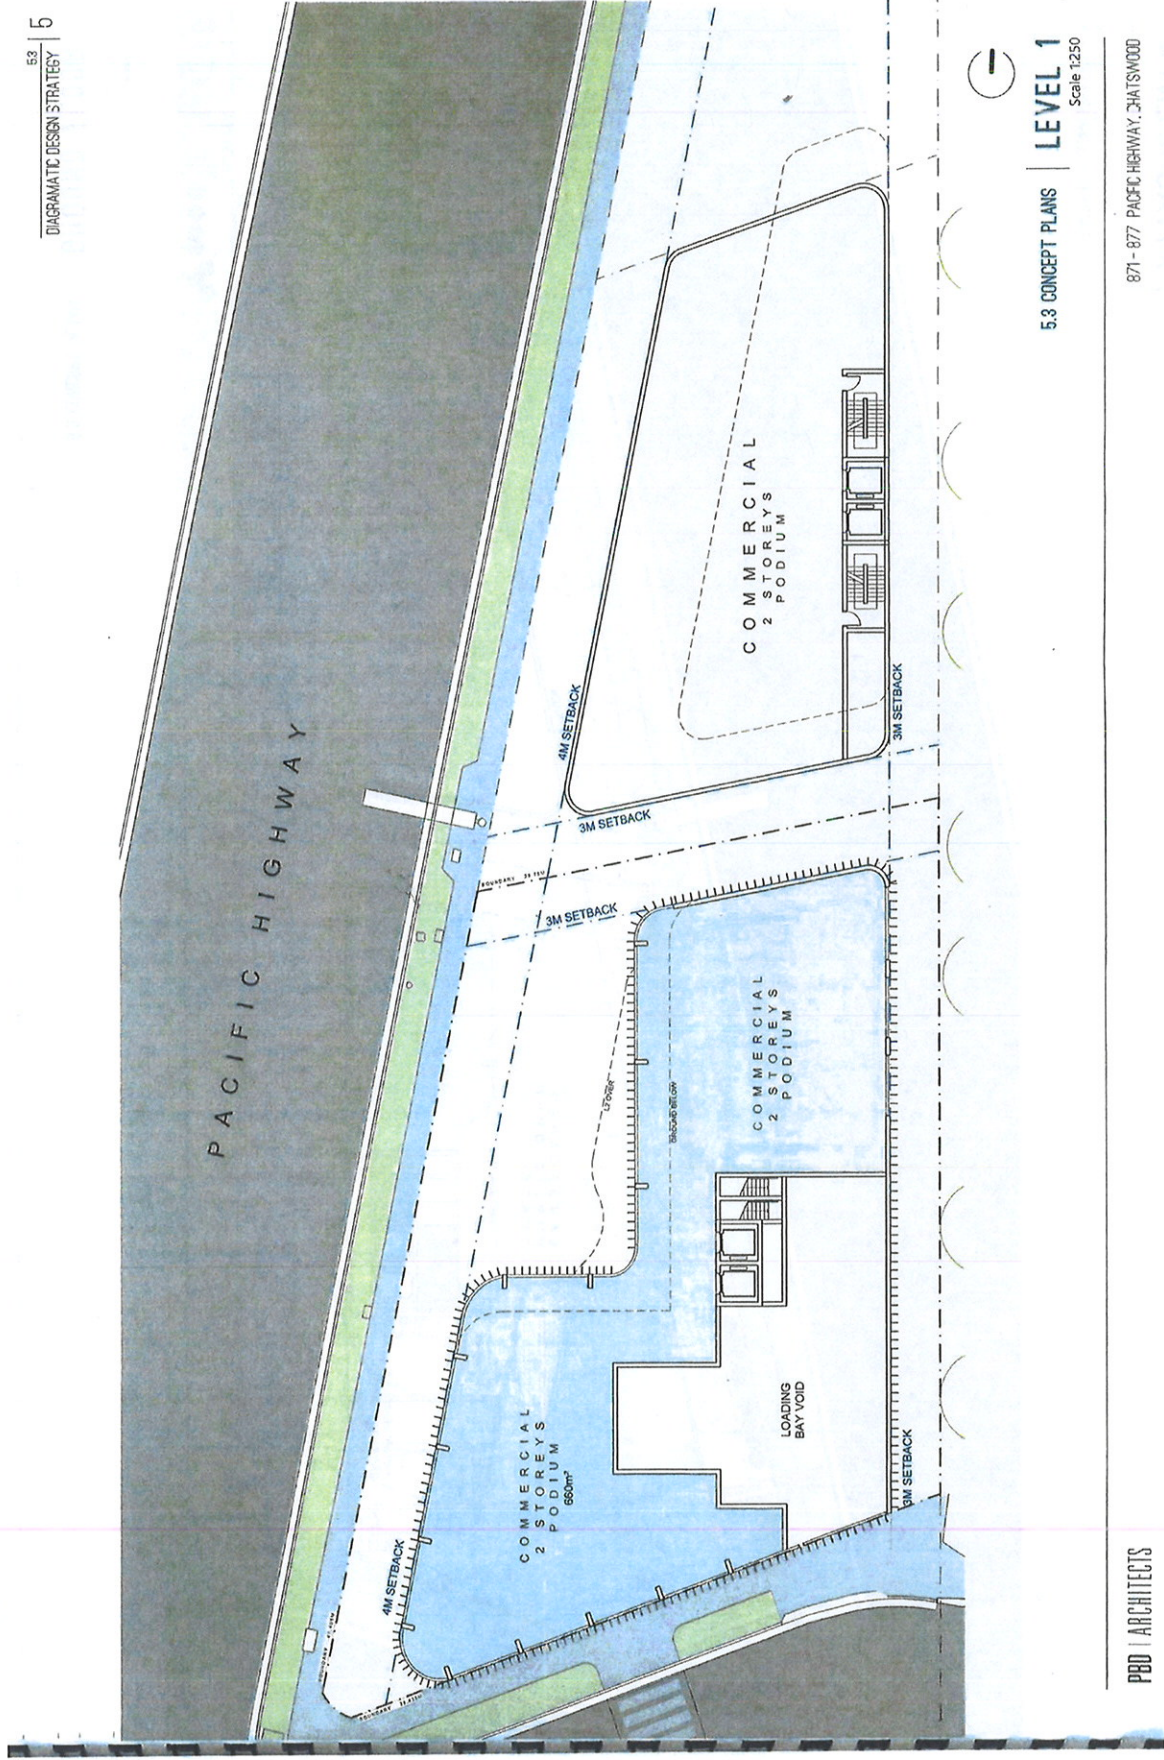


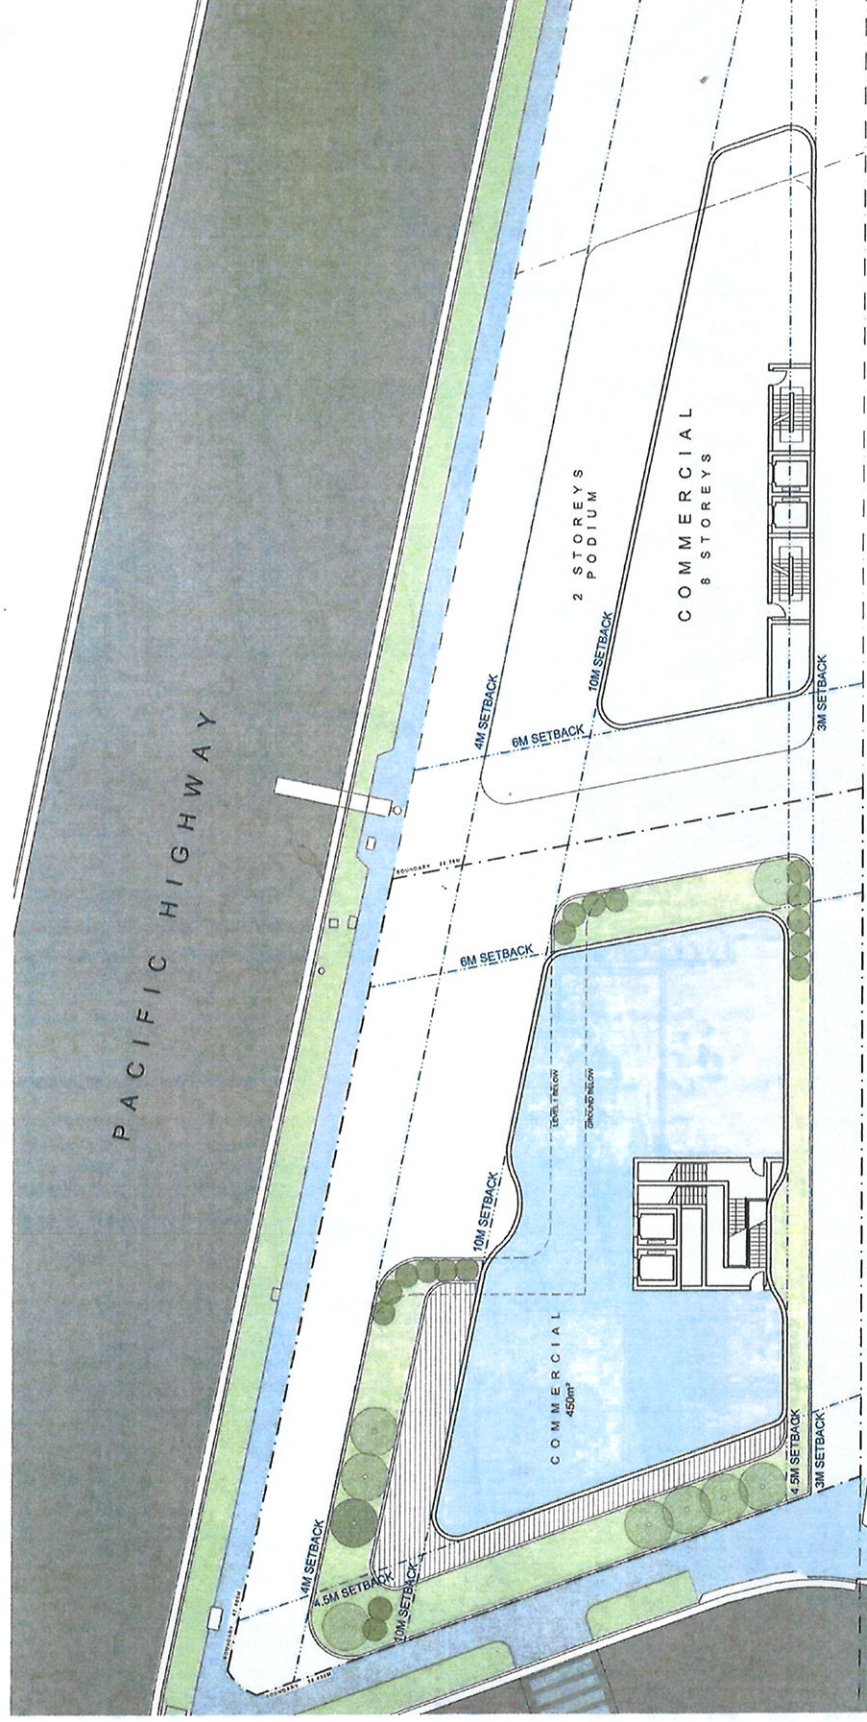

5.3 CONCEPT PLANS | LEVEL 2
Scale 1:250

PBD | ARCHITECTS


871 - 877 PACIFIC HIGHWAY, CHATSWOOD

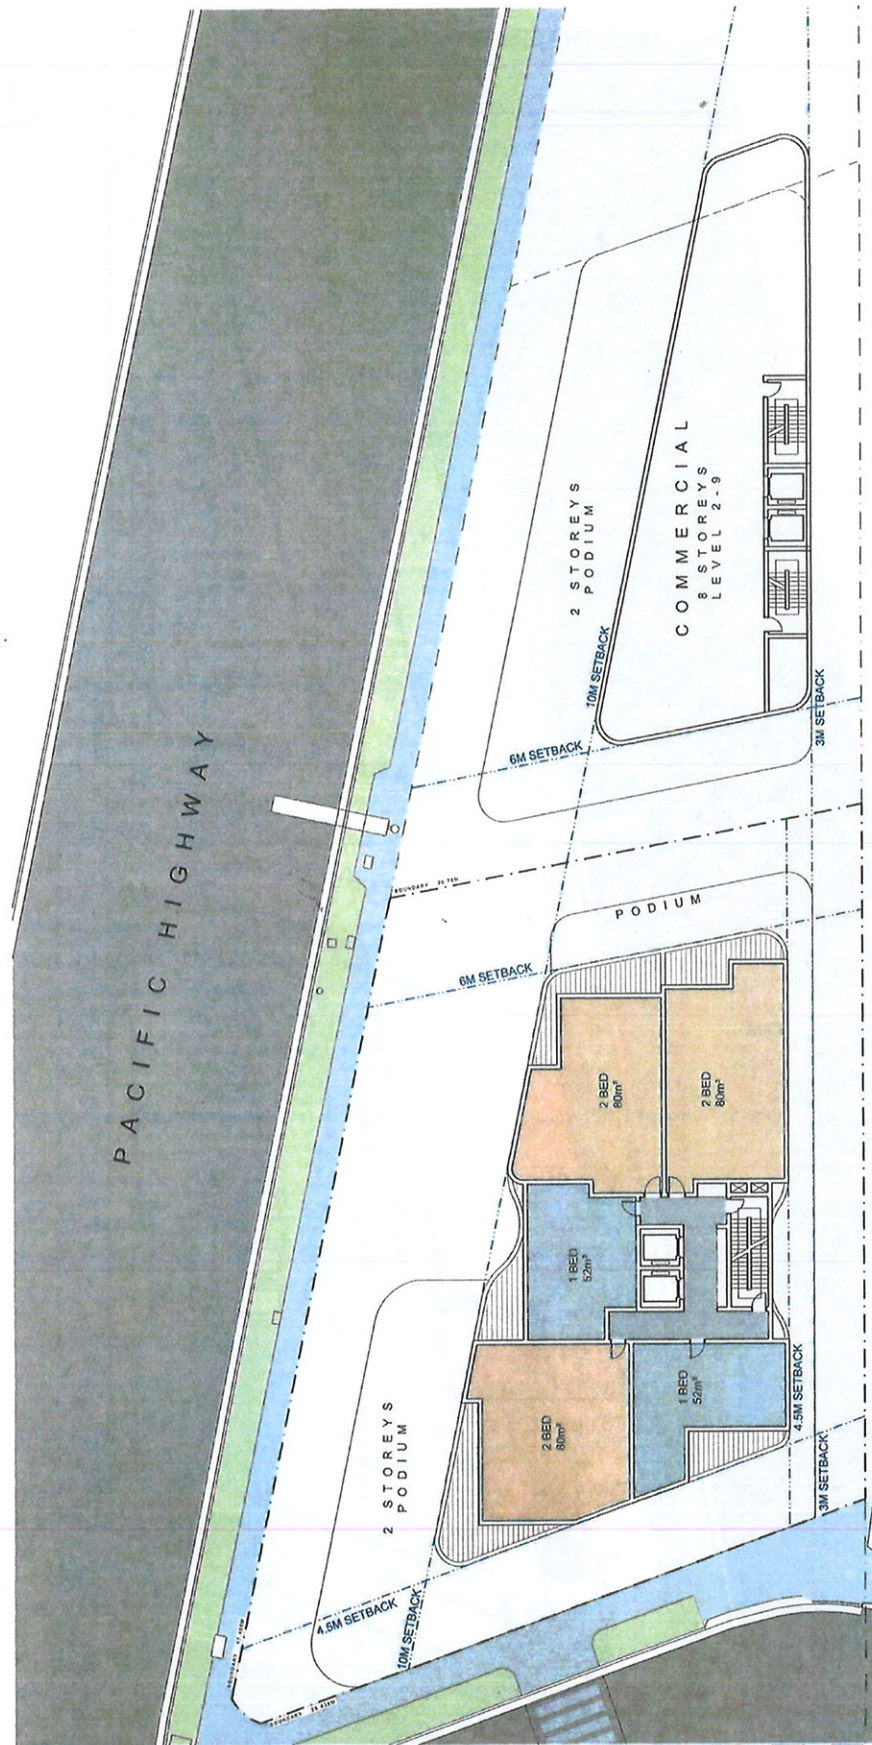

5.3 CONCEPT PLANS | LEVEL 3-7
Scale 1:250

PBD | ARCHITECTS


871-877 PACIFIC HIGHWAY, CHATSWOOD

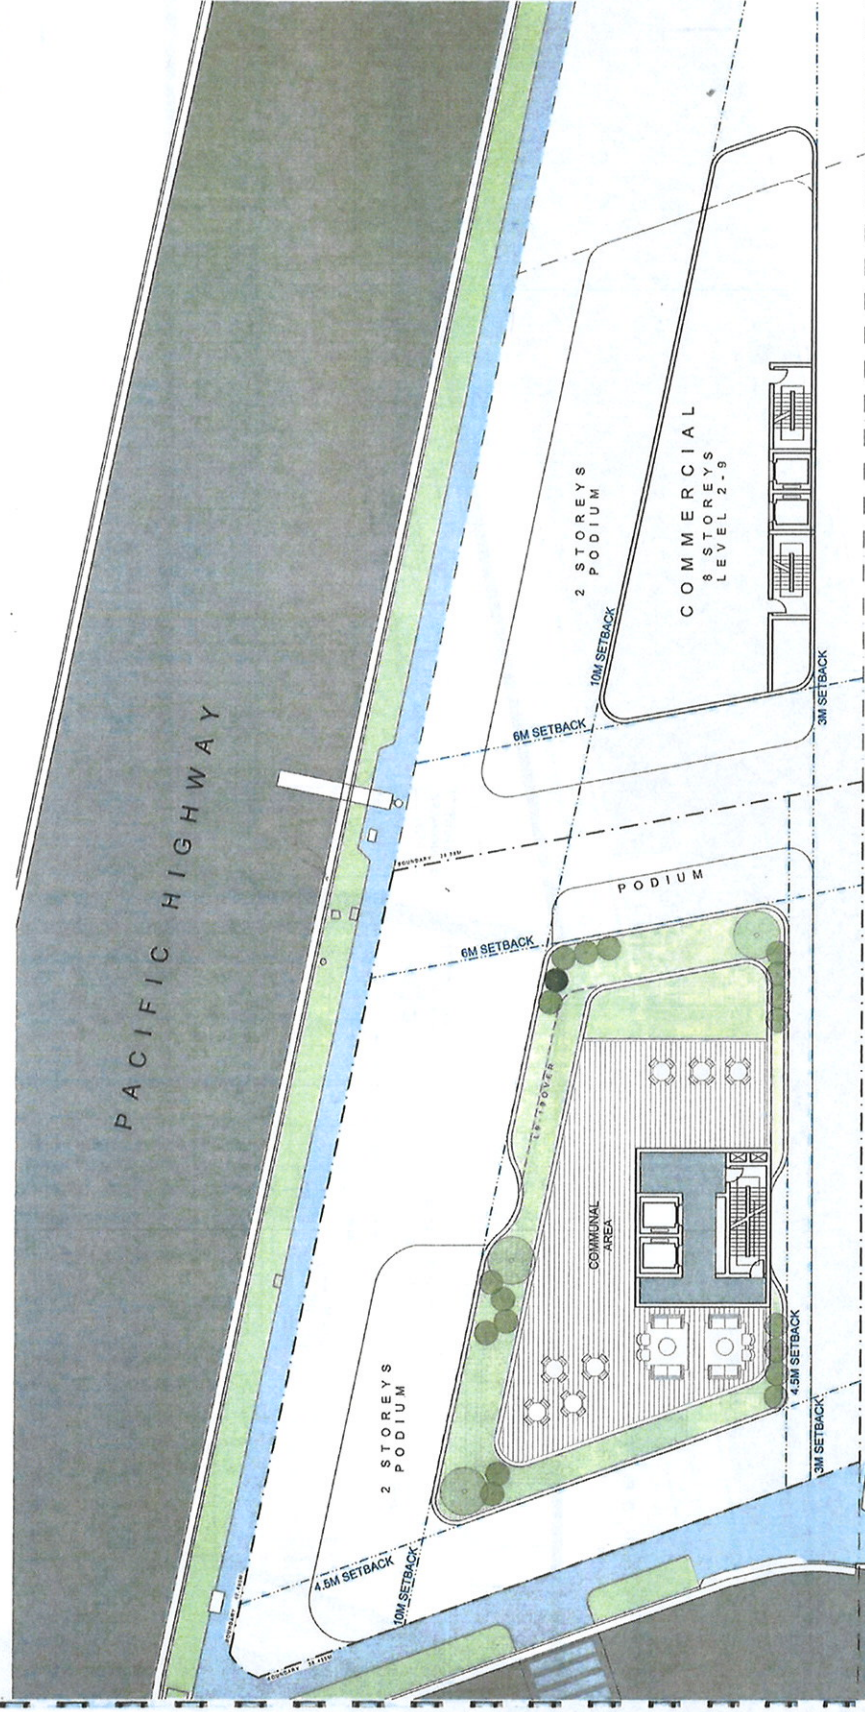


5.3 CONCEPT PLANS | **LEVEL 8**
Scale 1:250

PBD | ARCHITECTS


871 - 877 PACIFIC HIGHWAY, CHATSWOOD

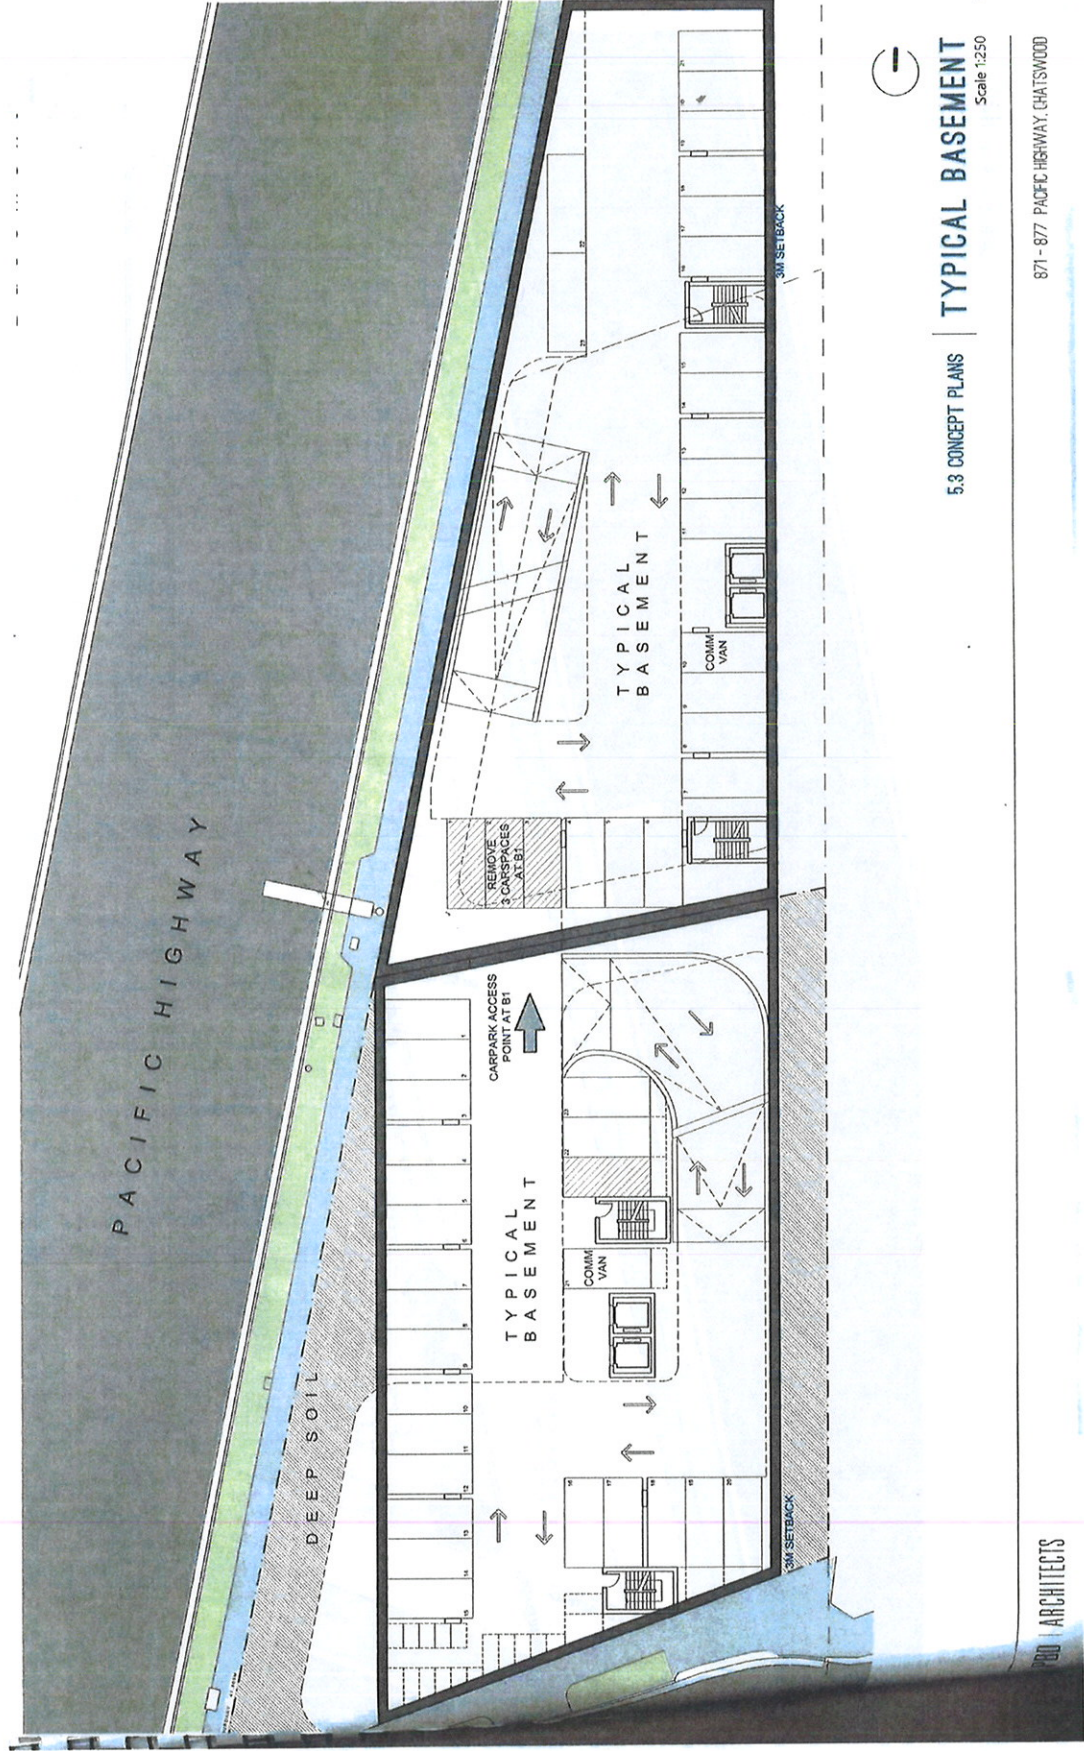

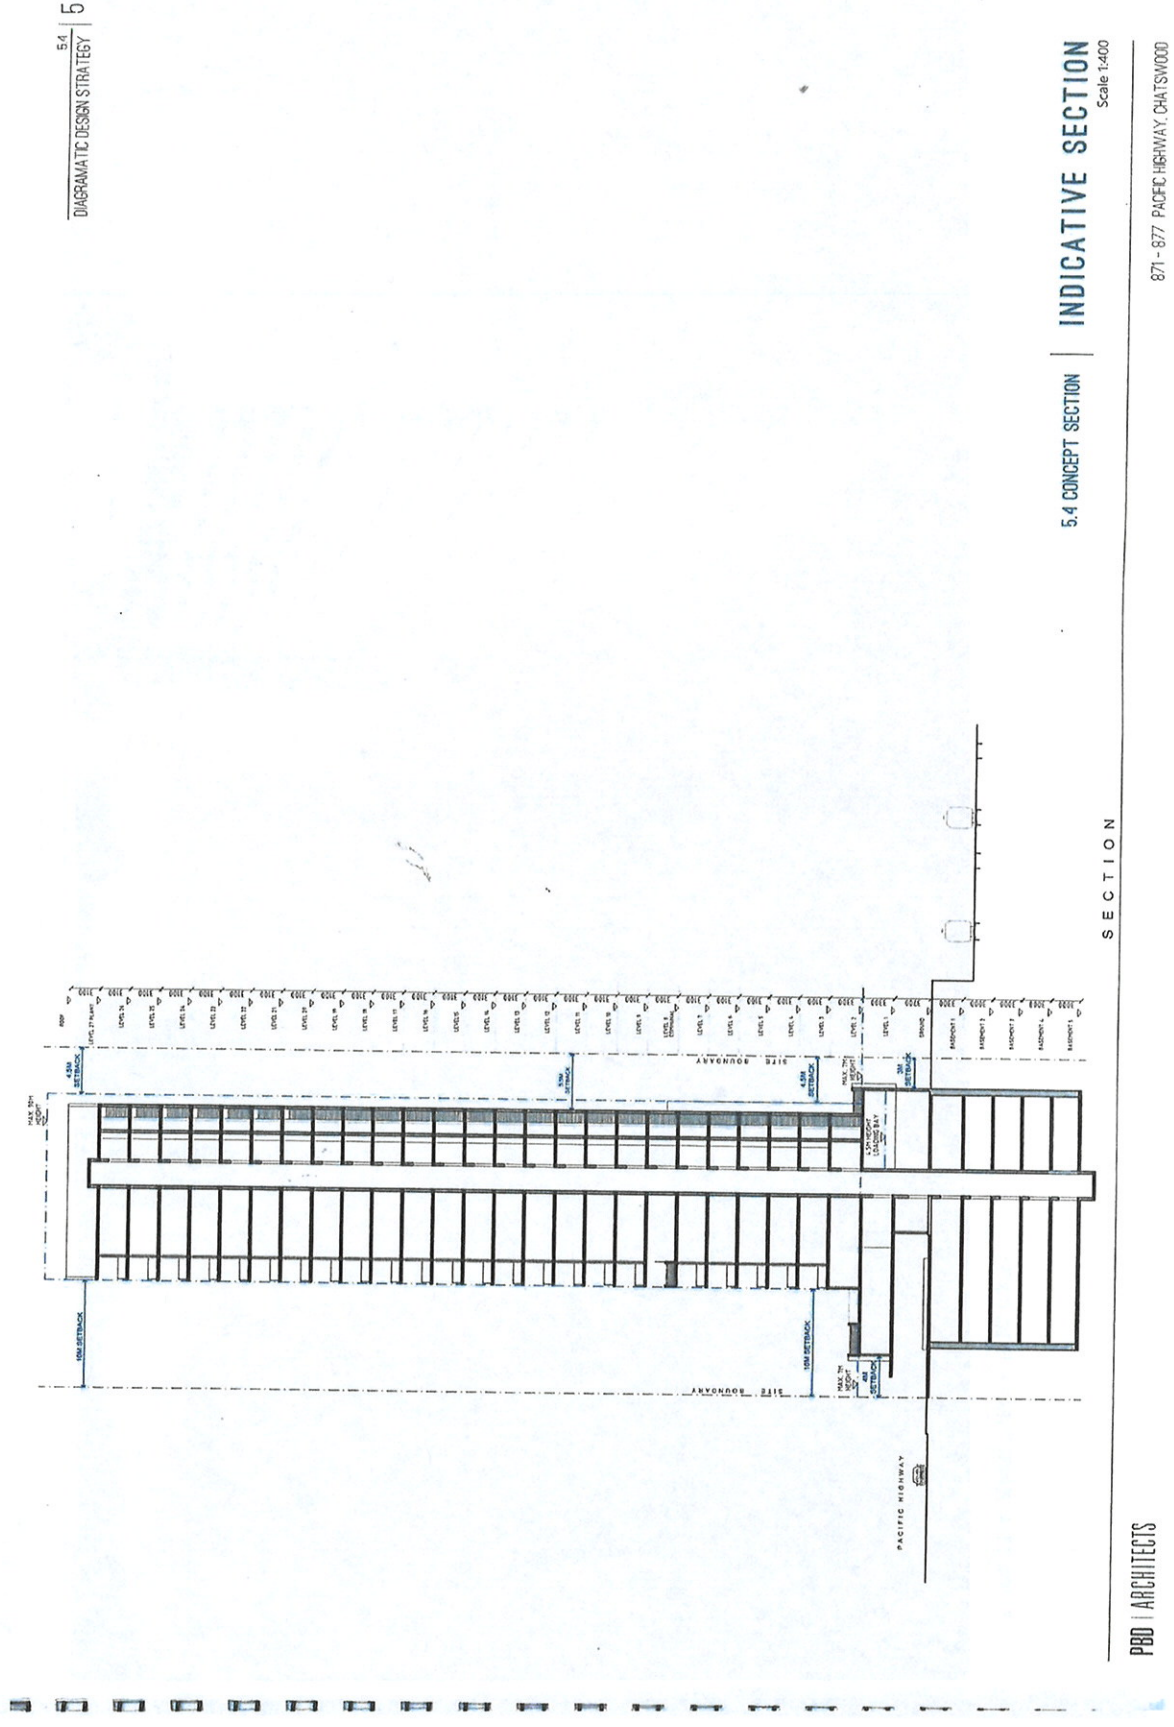

7.1 CONCEPTUAL PERSPECTIVES - EXISTING CONTEXT

7.1 | 7
CONCEPTUAL PERSPECTIVES

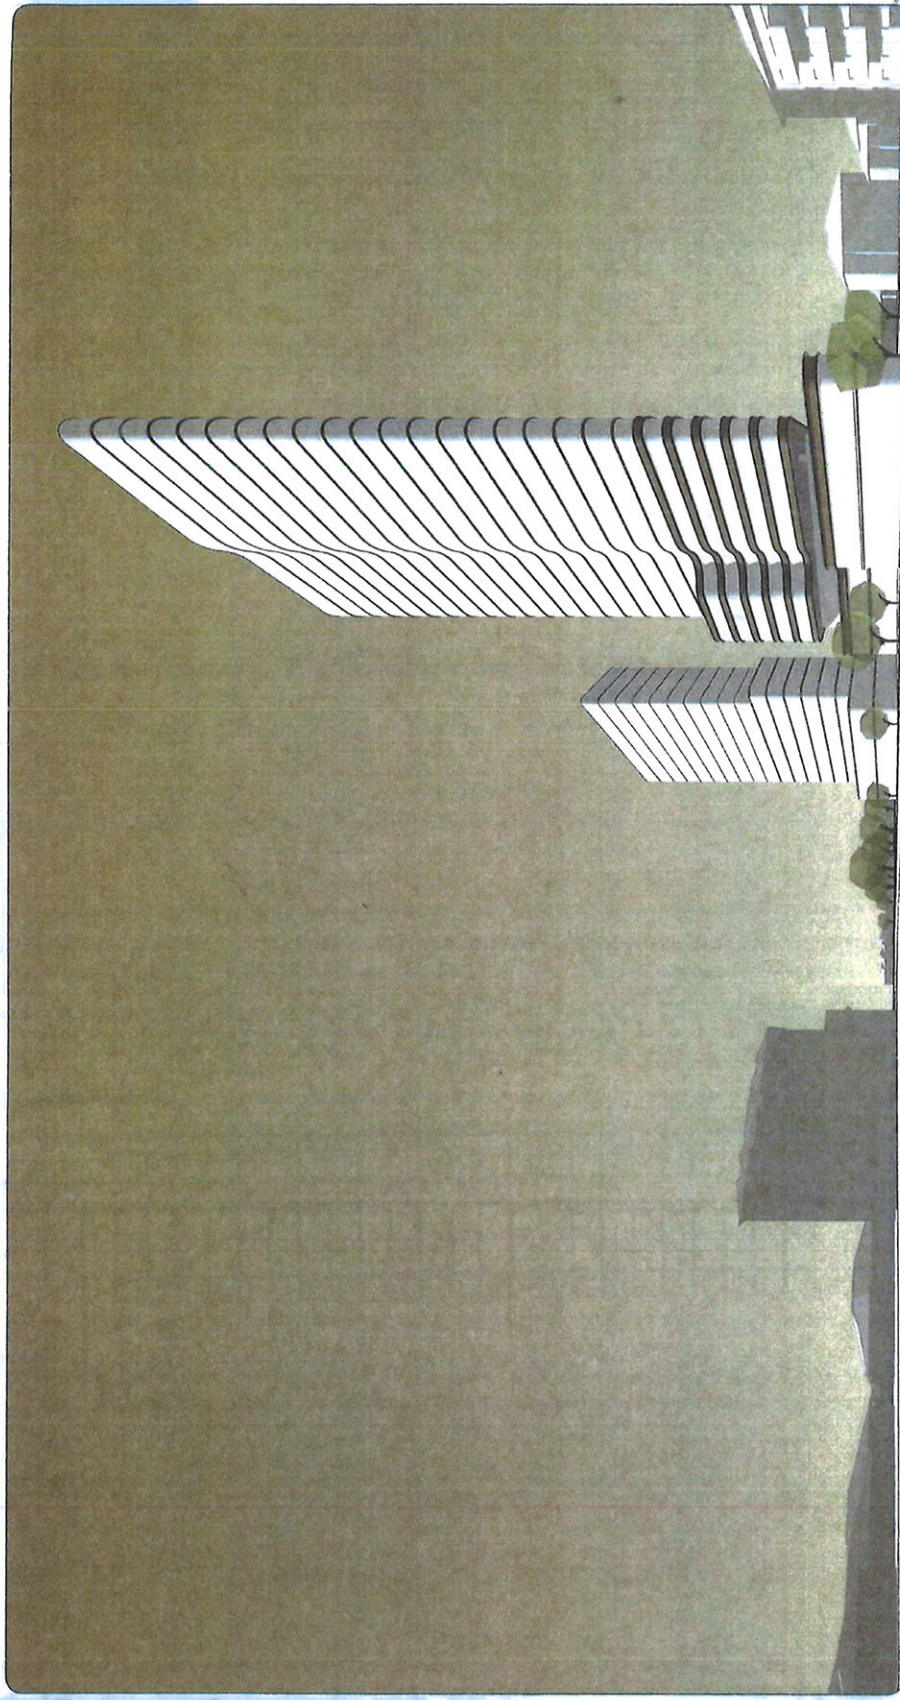


PBD | ARCHITECTS

871 - 877 PACIFIC HIGHWAY, CHATSWOOD

8.1 PROPOSED DCP CONTROLS

Planning Controls identified within Chatswood future planning strategy

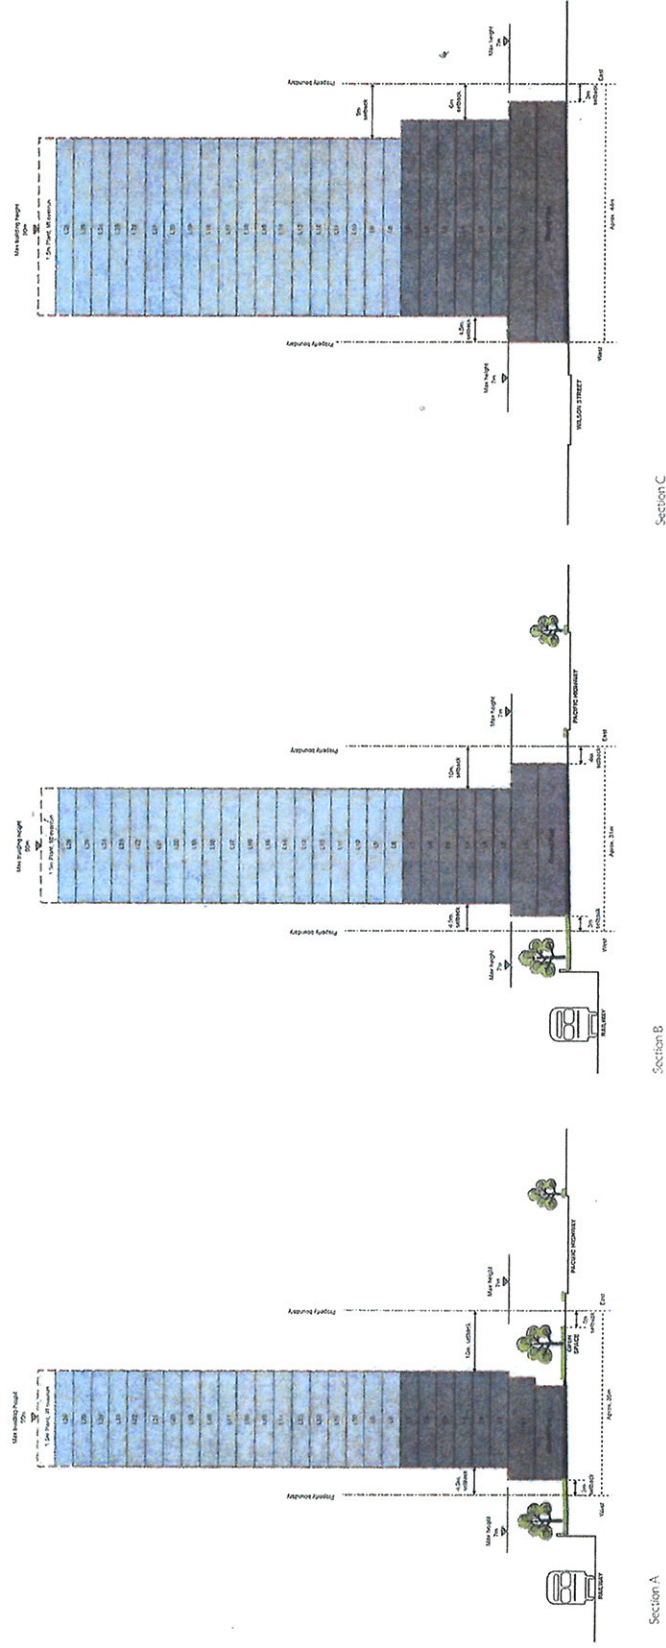

PBD | ARCHITECTS

871 - 877 PACIFIC HIGHWAY, CHATSWOOD

