


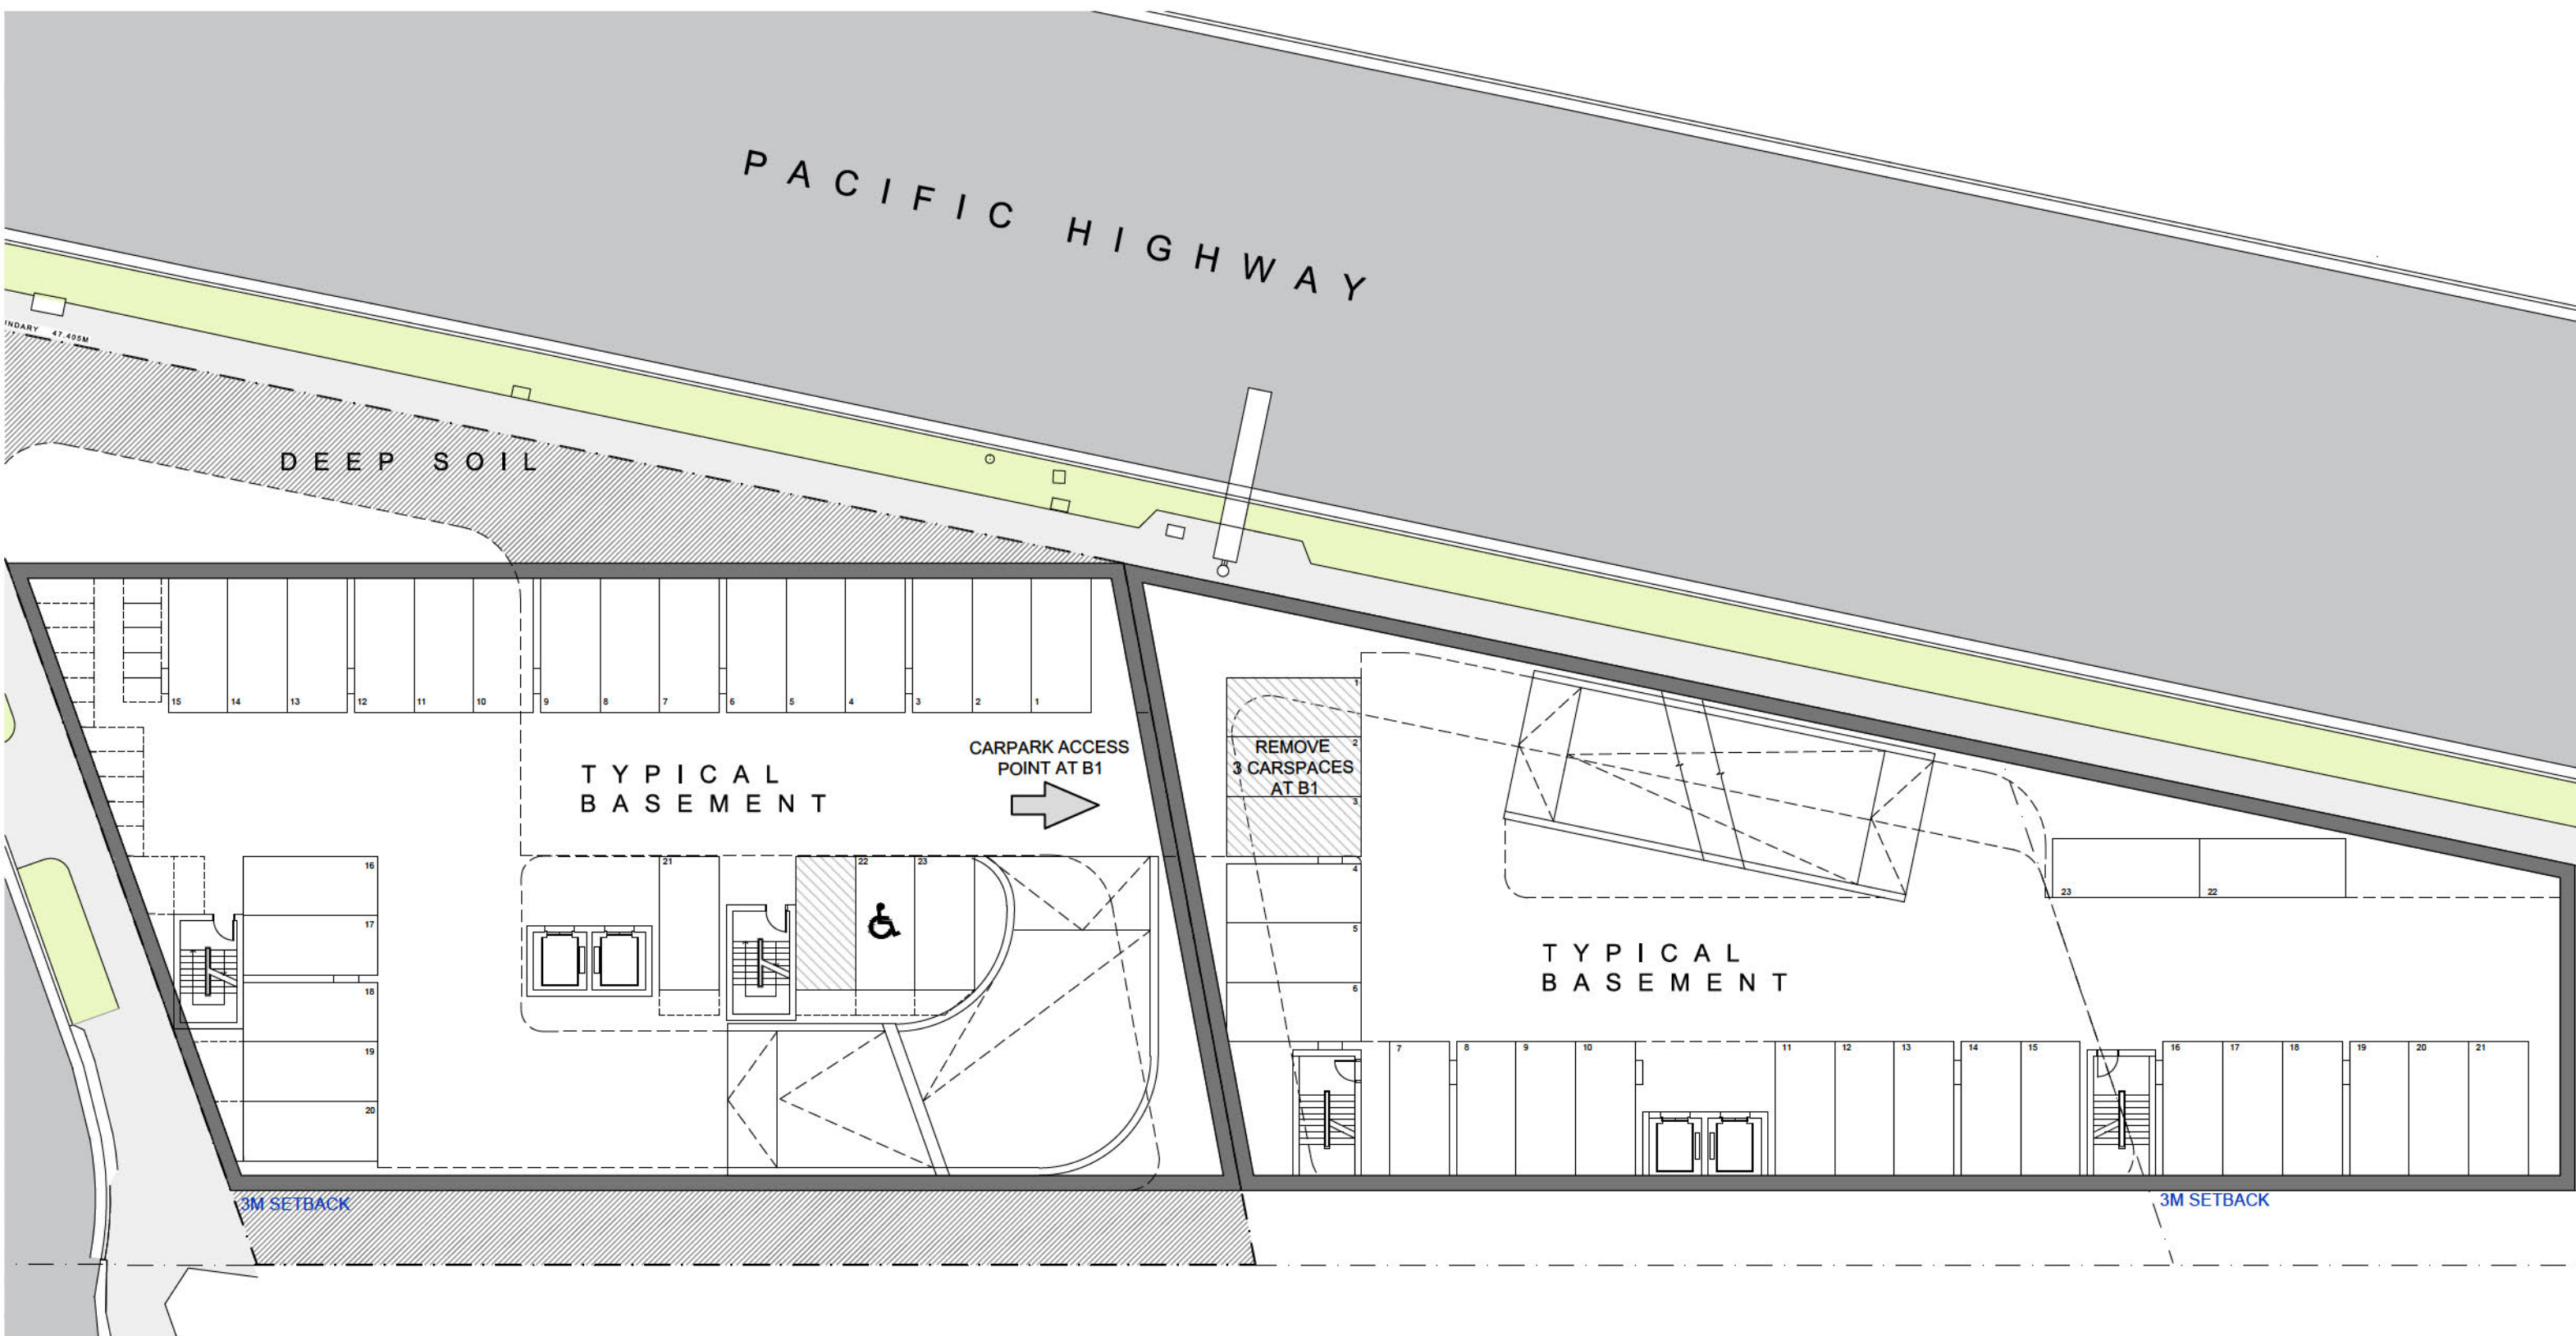

TYPICAL BASEMENT
Scale 1:250