


L	ISSUED FOR COUNCIL SUBMISSION	28/10/2020
K	ISSUED FOR COUNCIL SUBMISSION	17/09/2020
P3	ISSUED FOR INFORMATION	16/09/2020
J	ISSUED FOR COUNCIL SUBMISSION	08/09/2020
P2	ISSUED FOR INFORMATION	07/09/2020
P1	ISSUED FOR INFORMATION	04/09/2020
REV.	DESCRIPTION	DATE

DO NOT SCALE FROM THIS DRAWING. USE GIVEN DIMENSIONS ONLY.
CHECK ALL DIMENSIONS ON THE JOB PRIOR TO COMMENCEMENT OF SHOP
DRAWINGS OR FABRICATION. ANY DISCREPANCIES ARE TO BE REFERRED TO
THE ARCHITECT/ENGINEER/DESIGNER PRIOR TO COMMENCEMENT OF WORK.

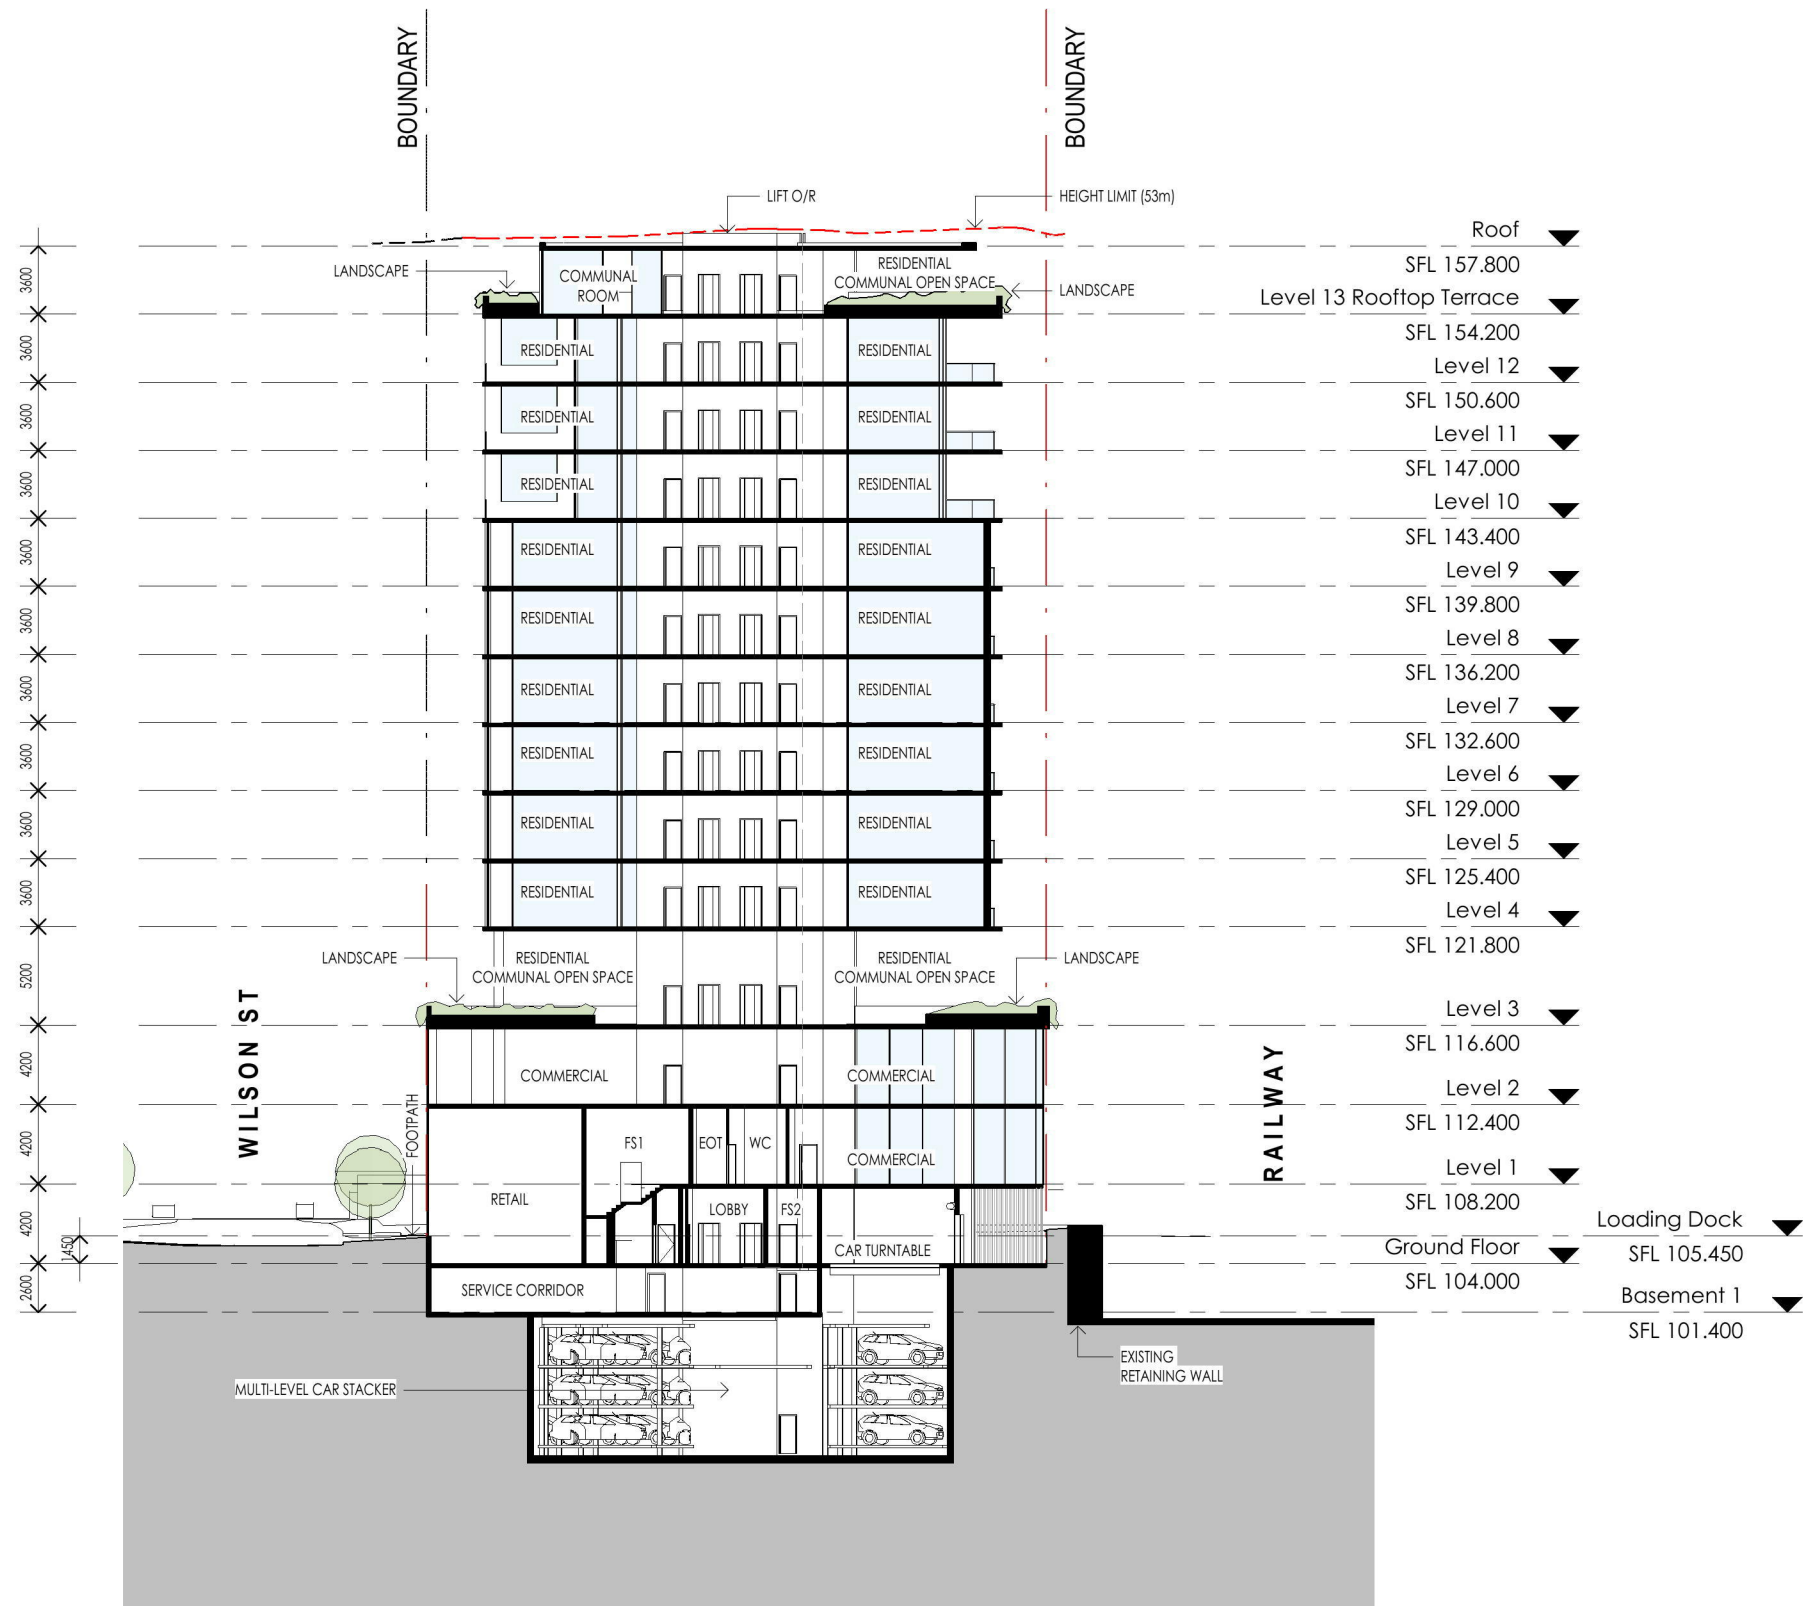

DREW DICKSON ARCHITECTS

DREW DICKSON ARCHITECTS PTY LIMITED - ABN 12 168 892 153
SUITE 2 GROUND FLOOR, 83 ALEXANDER STREET
CROW'S NEST NSW 2065 AUSTRALIA
T: +61 2 9061 3433 E: info@dda-australia.com W: www.dda-australia.com
NOMINATED ARCHITECTS REG. NO. 4215

Project
MIXED USE DEVELOPMENT
58 ANDERSON STREET CHATSWOOD 2067 NSW
Client
REYHODA PTY LTD

Drawing
SECTION 1

Scales
1 : 400 @ A3

Drawn
LH

Date:
OCT 2020

Project Status
PLANNING PROPOSAL

Drawing No.
A-1300

Revision
L

Project No.
18014