


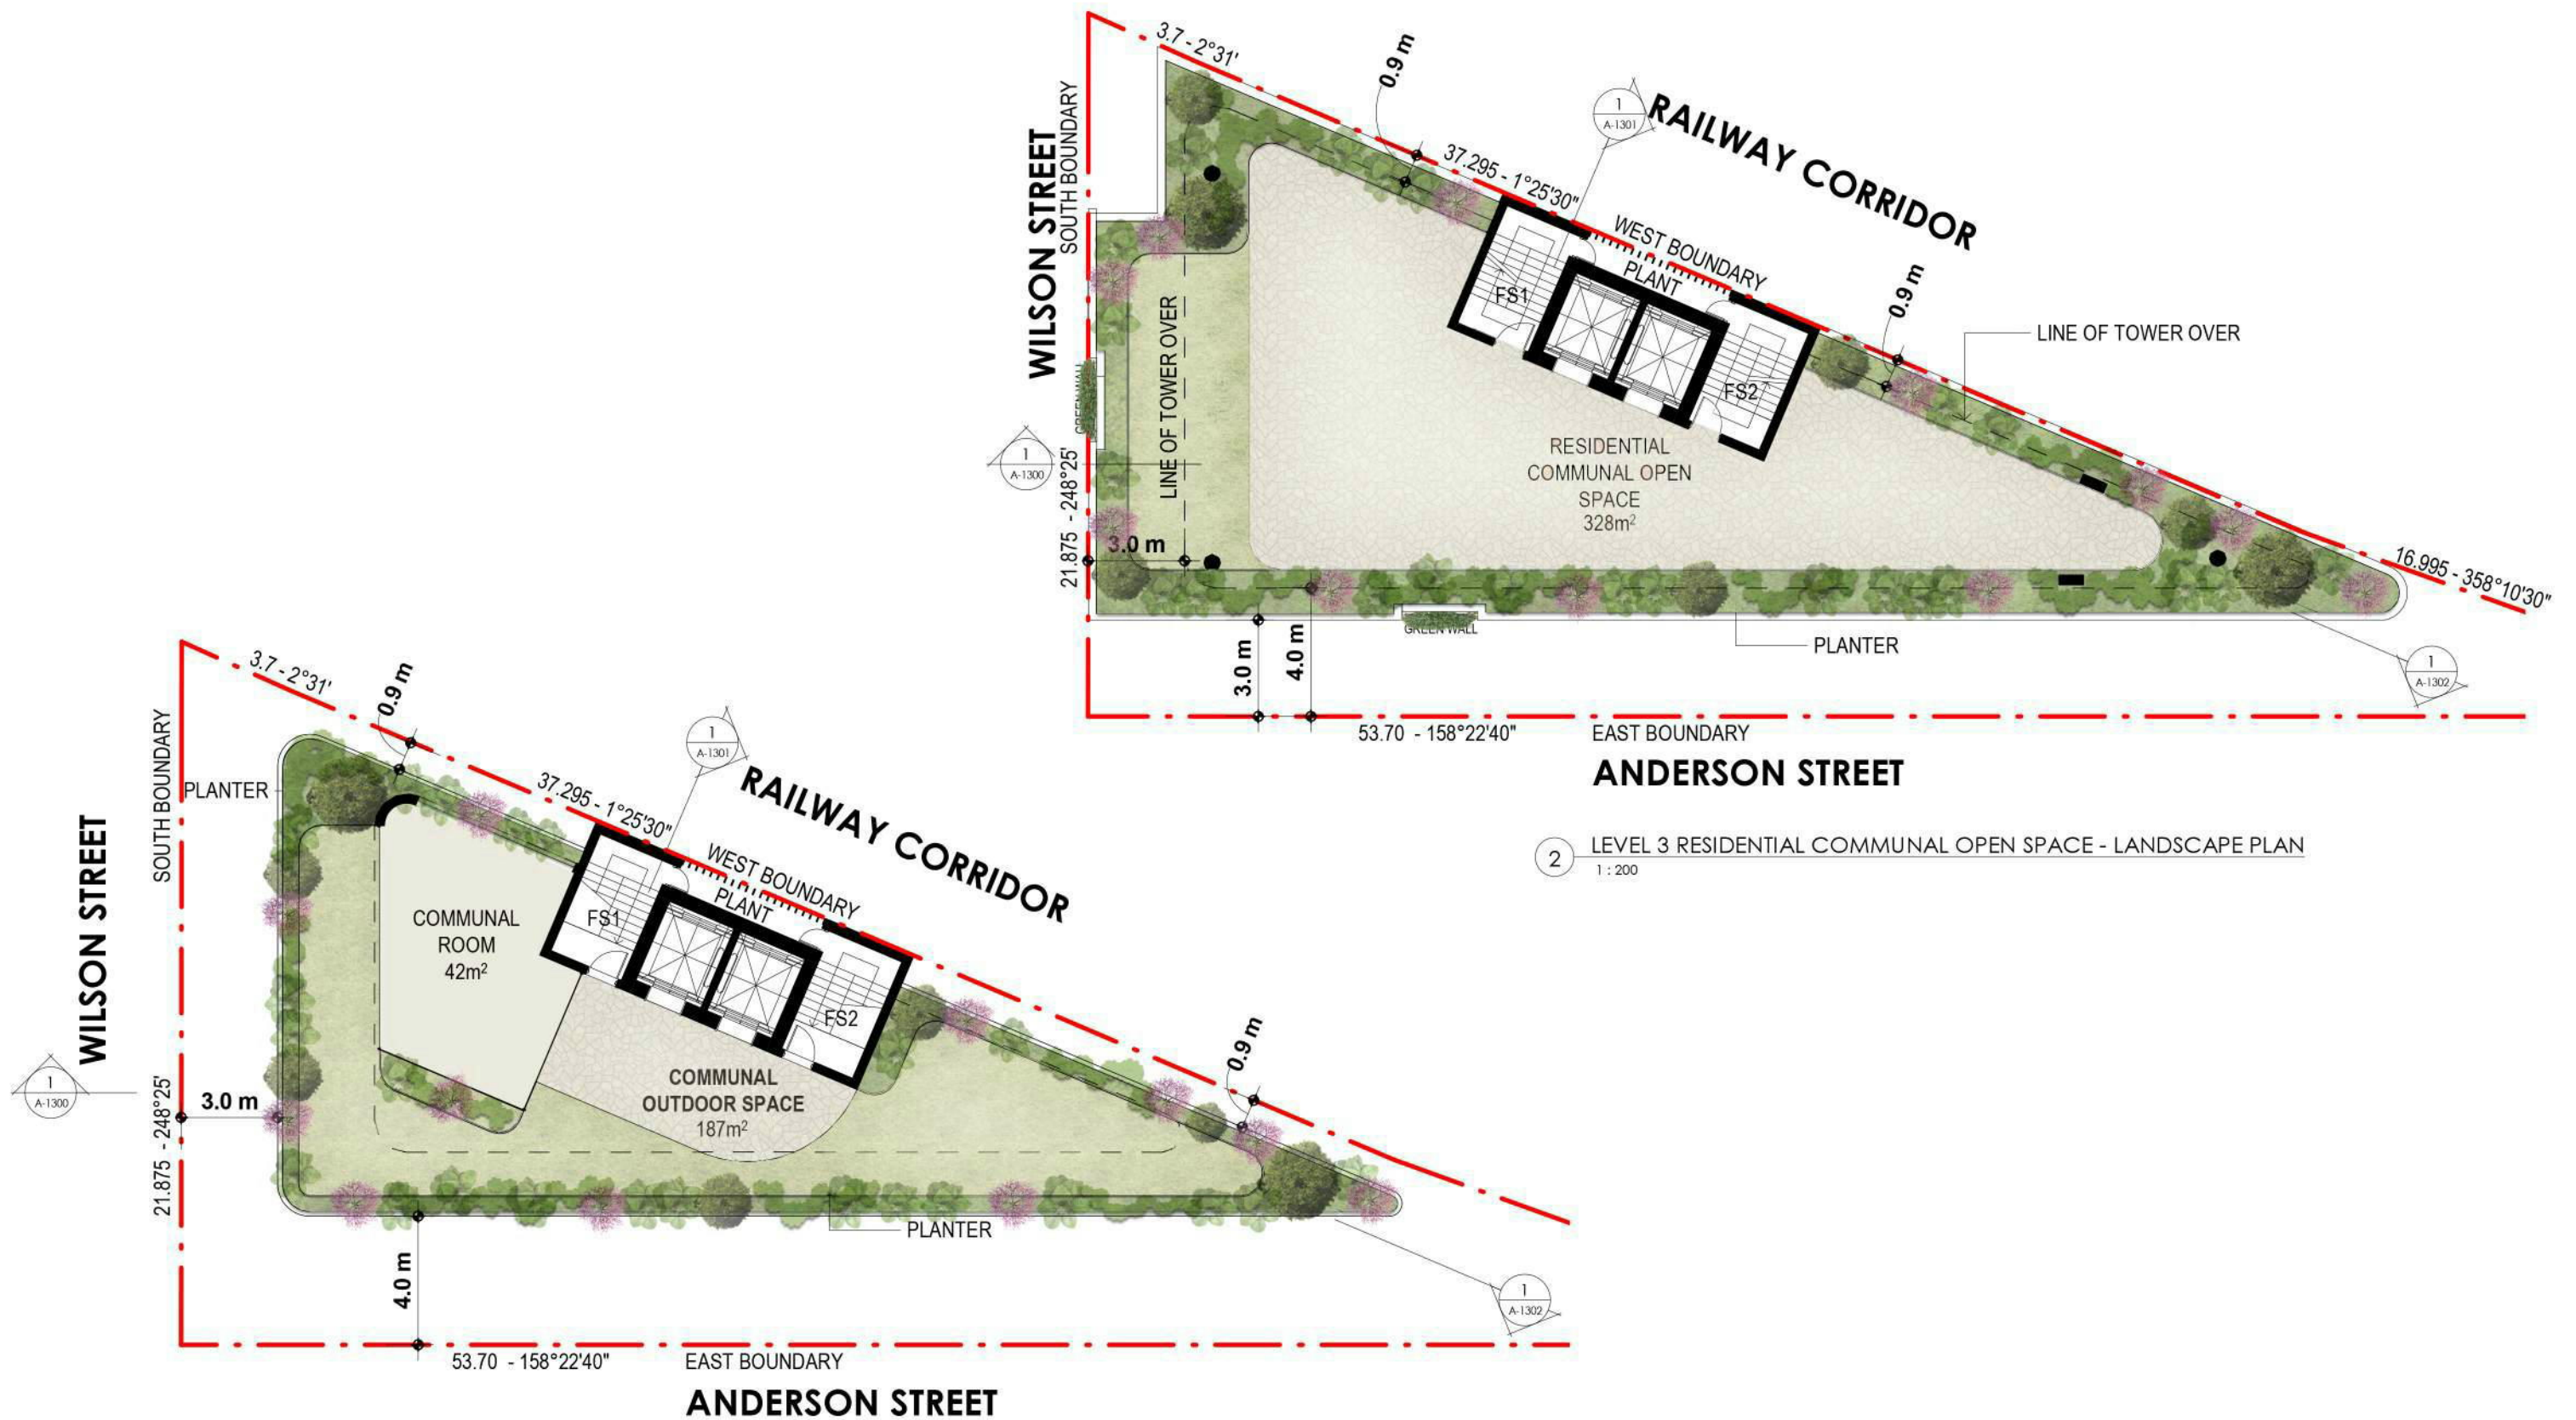

1 LEVEL 13 ROOFTOP TERRACE - LANDSCAPE PLAN
1 : 200

REV.	DESCRIPTION	DATE
L	ISSUED FOR COUNCIL SUBMISSION	28/10/2020

DO NOT SCALE FROM THIS DRAWING. USE GIVEN DIMENSIONS ONLY.
CHECK ALL DIMENSIONS ON THE JOB PRIOR TO COMMENCEMENT OF SHOP
DRAWINGS OR FABRICATION. ANY DISCREPANCIES ARE TO BE REFERRED TO
THE ARCHITECT/ENGINEER/DESIGNER PRIOR TO COMMENCEMENT OF WORK.



DREW DICKSON ARCHITECTS

DREW DICKSON ARCHITECTS PTY LIMITED - ABN 12 168 892 153
SUITE 2, GROUND FLOOR, 83 ALEXANDER STREET
CROWNS NEST NSW 2065 AUSTRALIA
T+61 2 9061 3433 E info@dda-australia.com W www.dda-australia.com
NOMINATED ARCHITECTS REG. NO. 4215

Project
MIXED USE DEVELOPMENT
58 ANDERSON STREET CHATSWOOD 2067 NSW
Client
REYHODA PTY LTD

Drawing
LANDSCAPE PLANS - LEVEL 3 AND LEVEL 13

Drawing No.
A-7801
Revision
L



Scales
1 : 200 @ A3
Drawn
SM
Date
OCT 2020
Project Status
PLANNING PROPOSAL
Project No.
18014

