





1 22 June 12:30 PM - Proposed
1 : 2000

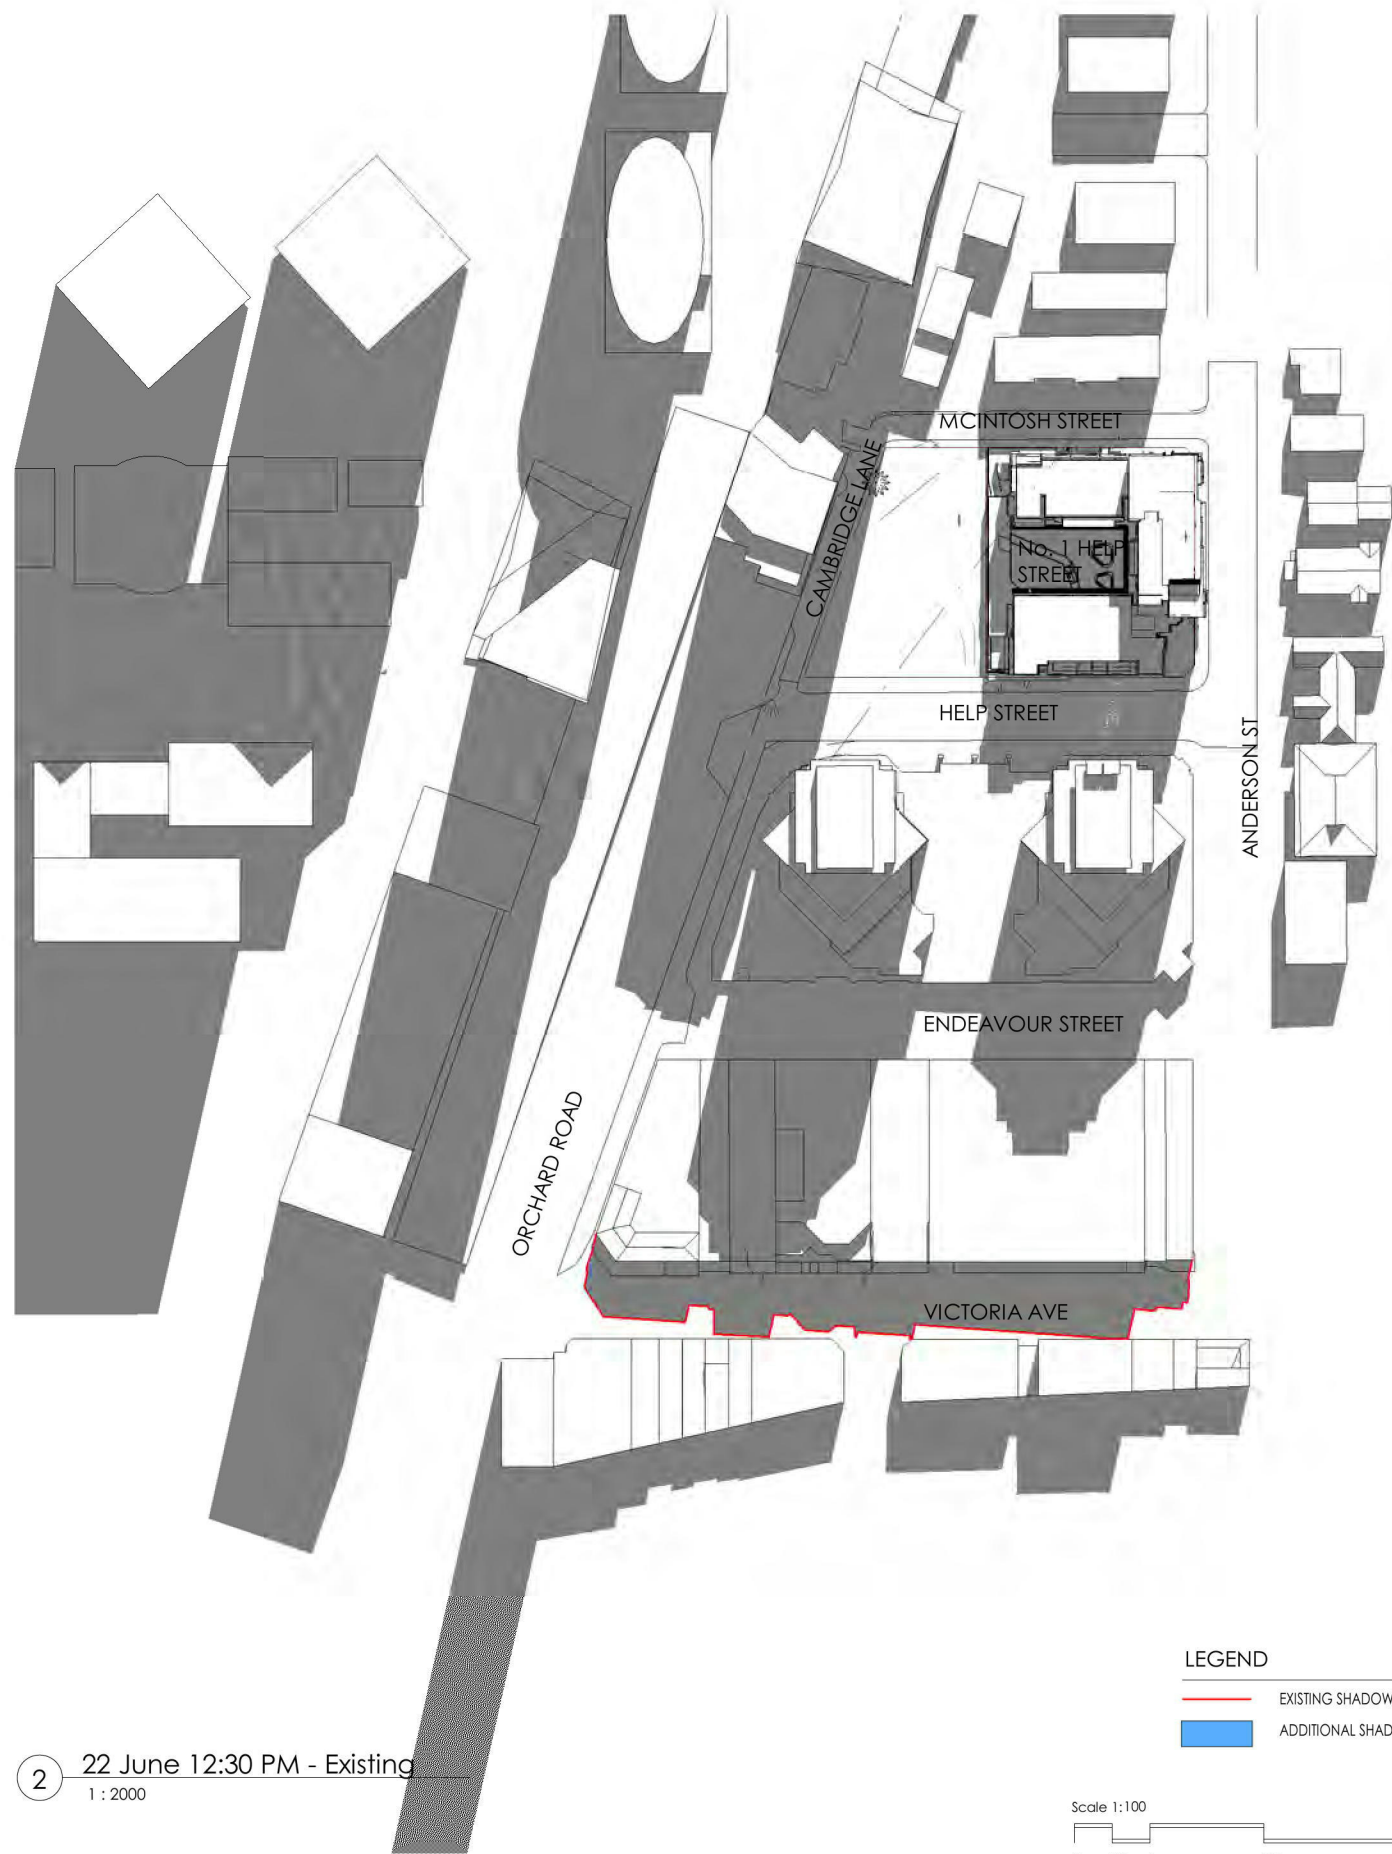

2 22 June 12:30 PM - Existing
1 : 2000

LEGEND
 — EXISTING SHADOW OUTLINE
 — ADDITIONAL SHADOW

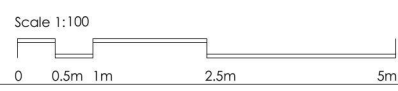

Rev.	Revision Description	Chk.	Date
K	FOR INFORMATION		06.03.2019
J	FOR INFORMATION		22.02.2019
H	FOR INFORMATION		19.02.2019

DO NOT SCALE from this drawing. Use given dimensions only.
 Check all dimensions on the job prior to commencement of shop drawings or fabrication. Any discrepancies are to be referred to the Architect/Engineer/Designer prior to commencement of work

KANNFINCH

Kann Finch Group Pty Ltd 50 Carrington St Sydney NSW 2000
 ACN 139 614 798 Tel +61 2 9299 4111
 www.kannfinch.com
 Nominated Architect: Stephen Jamison NSW ARB Reg No 5108

Project
**Cnr Cambridge Lane & Help Street
 Chatswood - Mixed Use Development**

3-5 Help Street Chatswood

Drawing
Shadow Diagram 22 June 12-30 PM

Scales
 1 : 2000 @ A3

Drawing No.
SK.602A

Revision
K

Project No.
6521

