



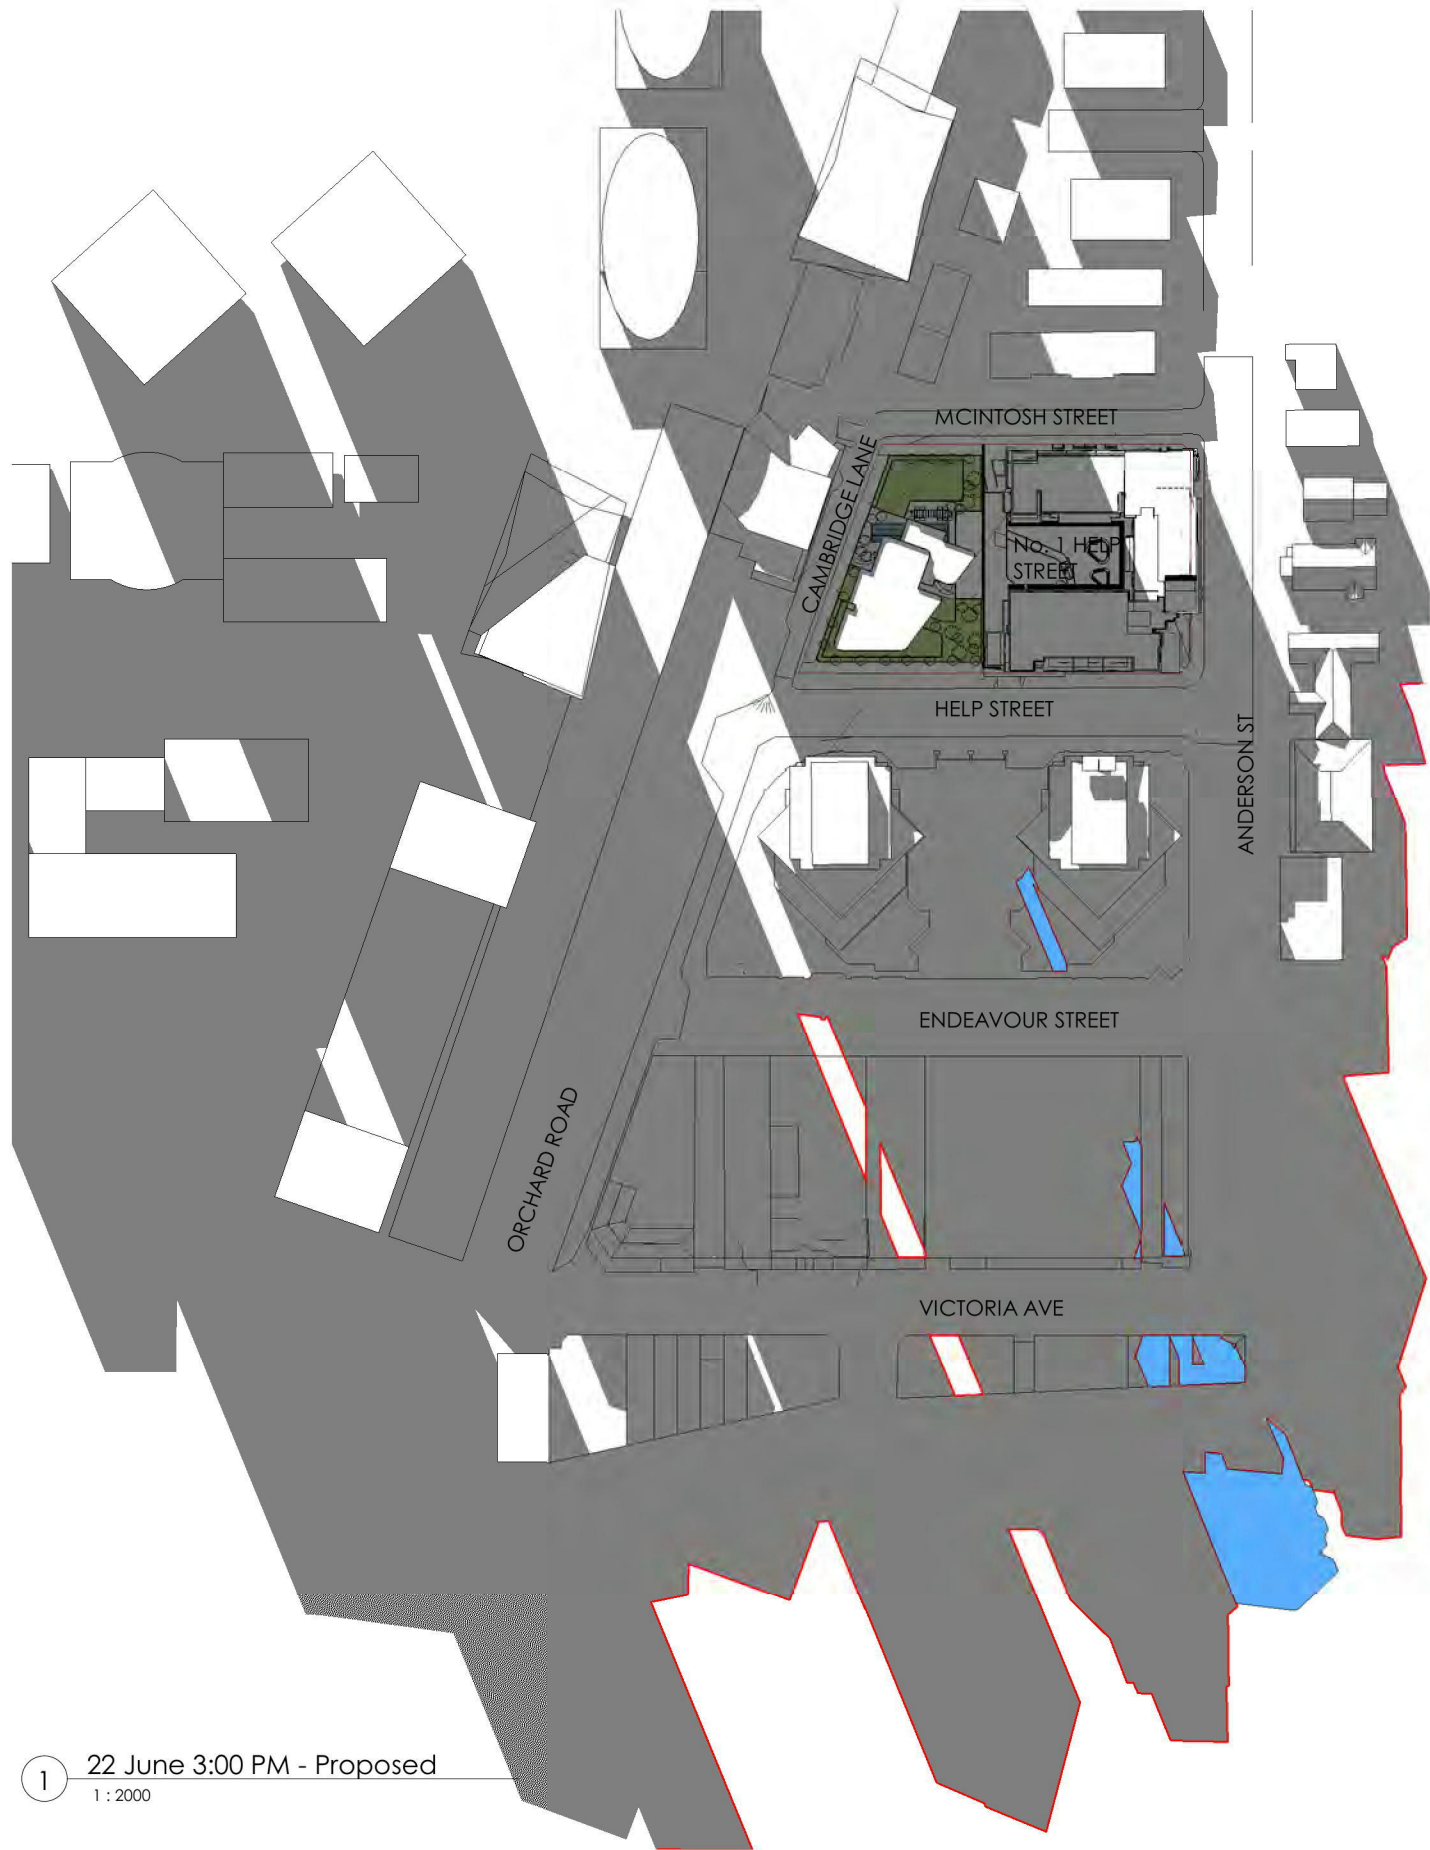

1 22 June 3:00 PM - Proposed
1 : 2000

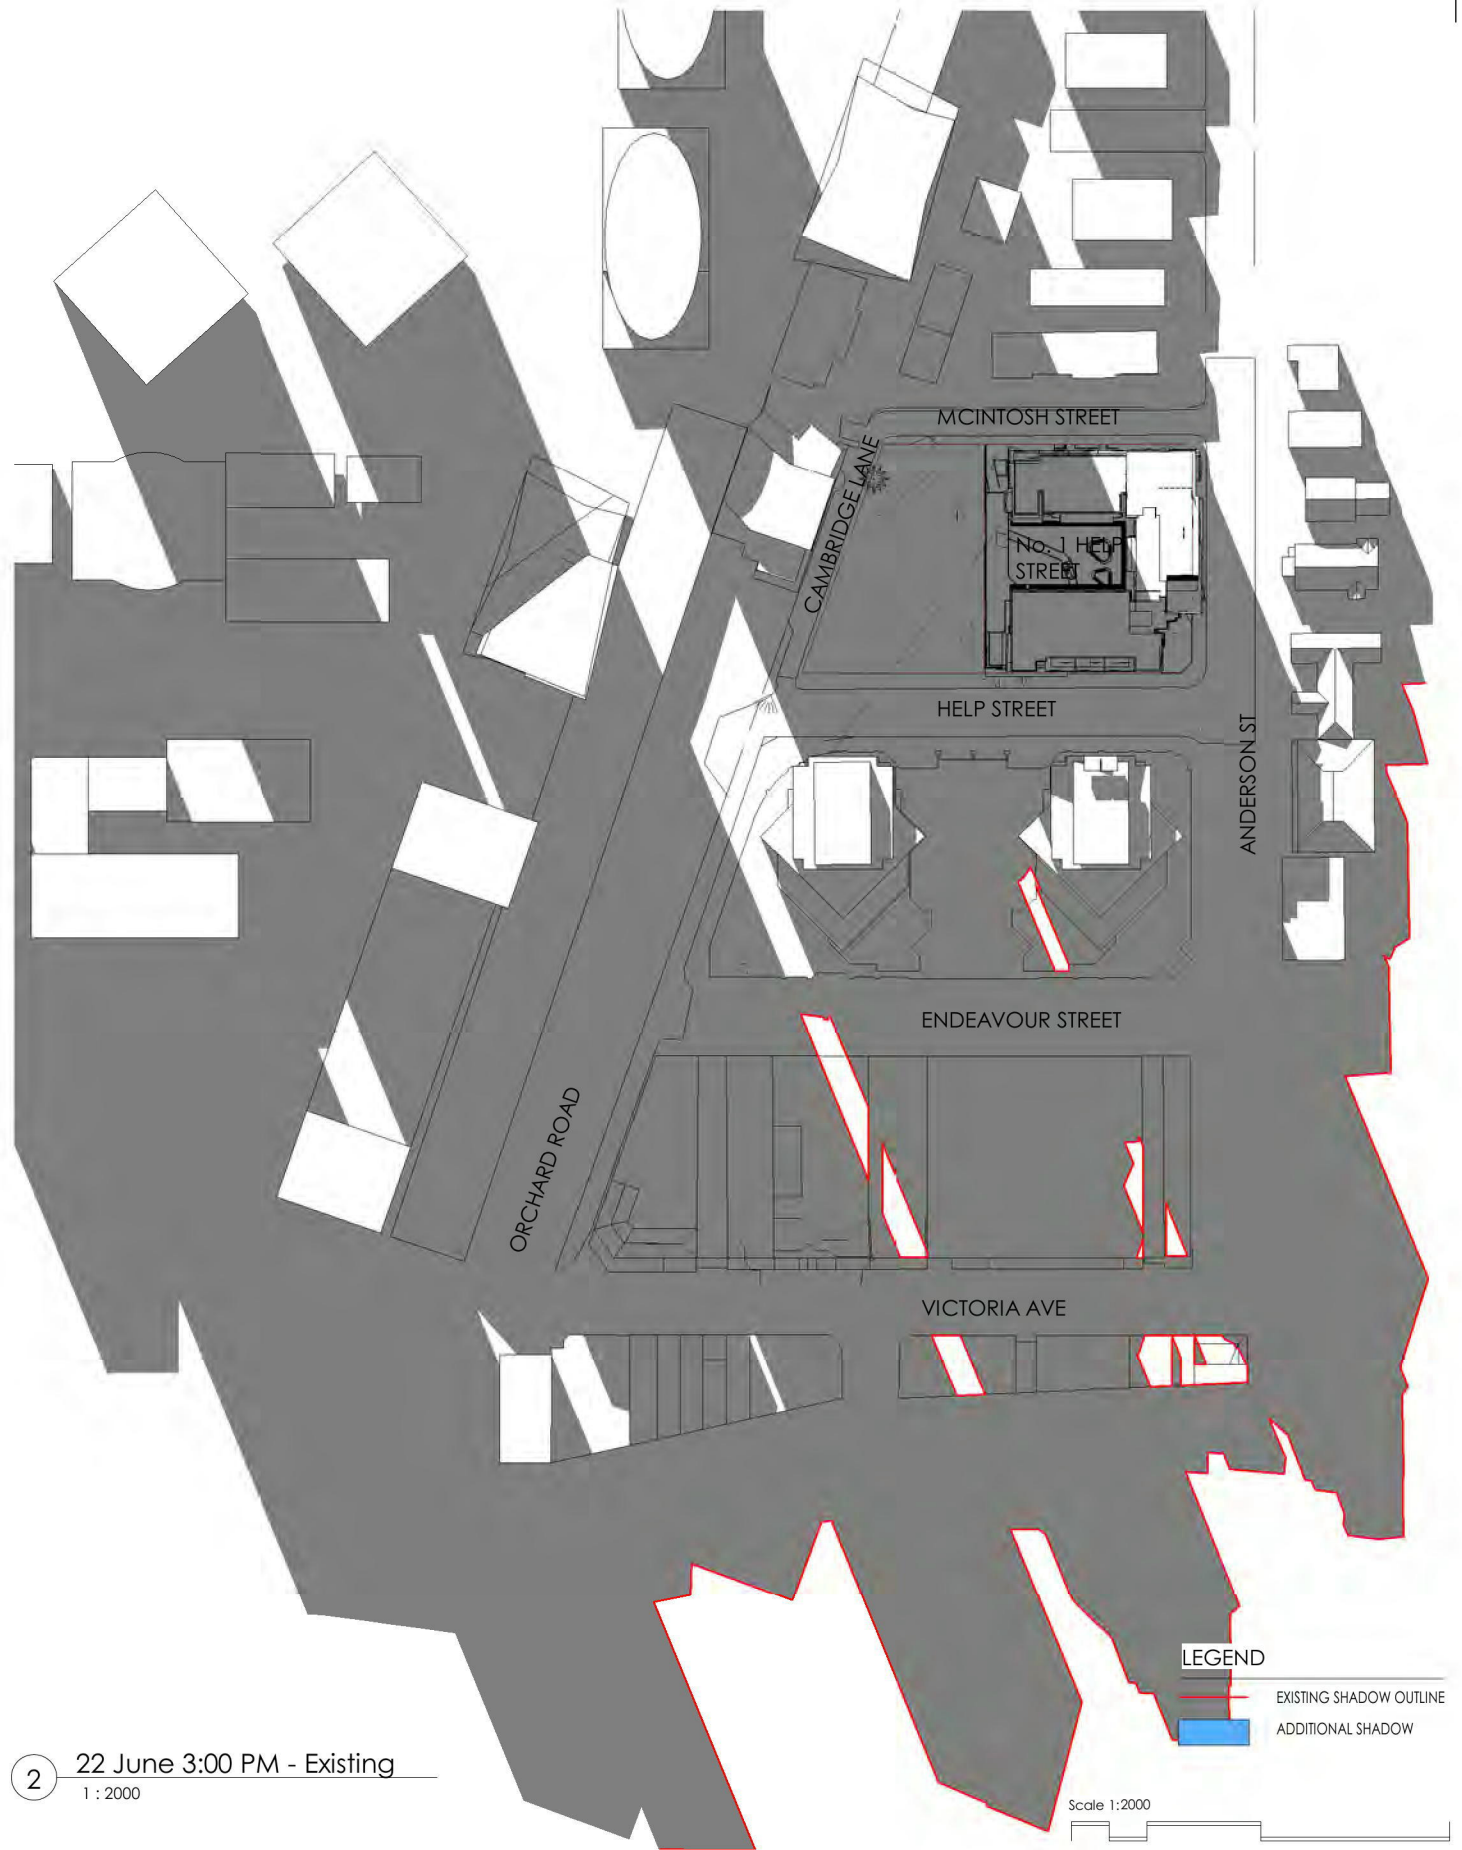

2 22 June 3:00 PM - Existing
1 : 2000

LEGEND
EXISTING SHADOW OUTLINE
ADDITIONAL SHADOW

Scale 1:2000
0 10m 20m 50m 100m

K	FOR INFORMATION		06.03.2019
J	FOR INFORMATION		22.02.2019
H	FOR INFORMATION		19.02.2019
G	FOR INFORMATION		13.06.2018
F	FOR INFORMATION		29.05.2018
E	FOR INFORMATION		20.04.2018
D	FOR INFORMATION		28.02.2018
Rev.	Revision Description	Chk.	Date

DO NOT SCALE from this drawing. Use given dimensions only.
Check all dimensions on the job prior to commencement of shop drawings or fabrication. Any discrepancies are to be referred to the Architect/Engineer/Designer prior to commencement of work

KANNFINCH

Kann Finch Group Pty Ltd 50 Carrington St Sydney NSW 2000
ACN 139 614 798 Tel +61 2 9299 4111
www.kannfinch.com
Nominated Architect: Stephen Jamison NSW ARB Reg No 5108

Project
Cnr Cambridge Lane & Help Street
Chatswood - Mixed Use Development

3-5 Help Street Chatswood

Drawing
Shadow Diagram 22 June 3 PM

Scales
1 : 2000 @ A3

Drawn
IY

Checked
TDW

Drawing No.
SK.603
Revision
K

Project No.
6521

