


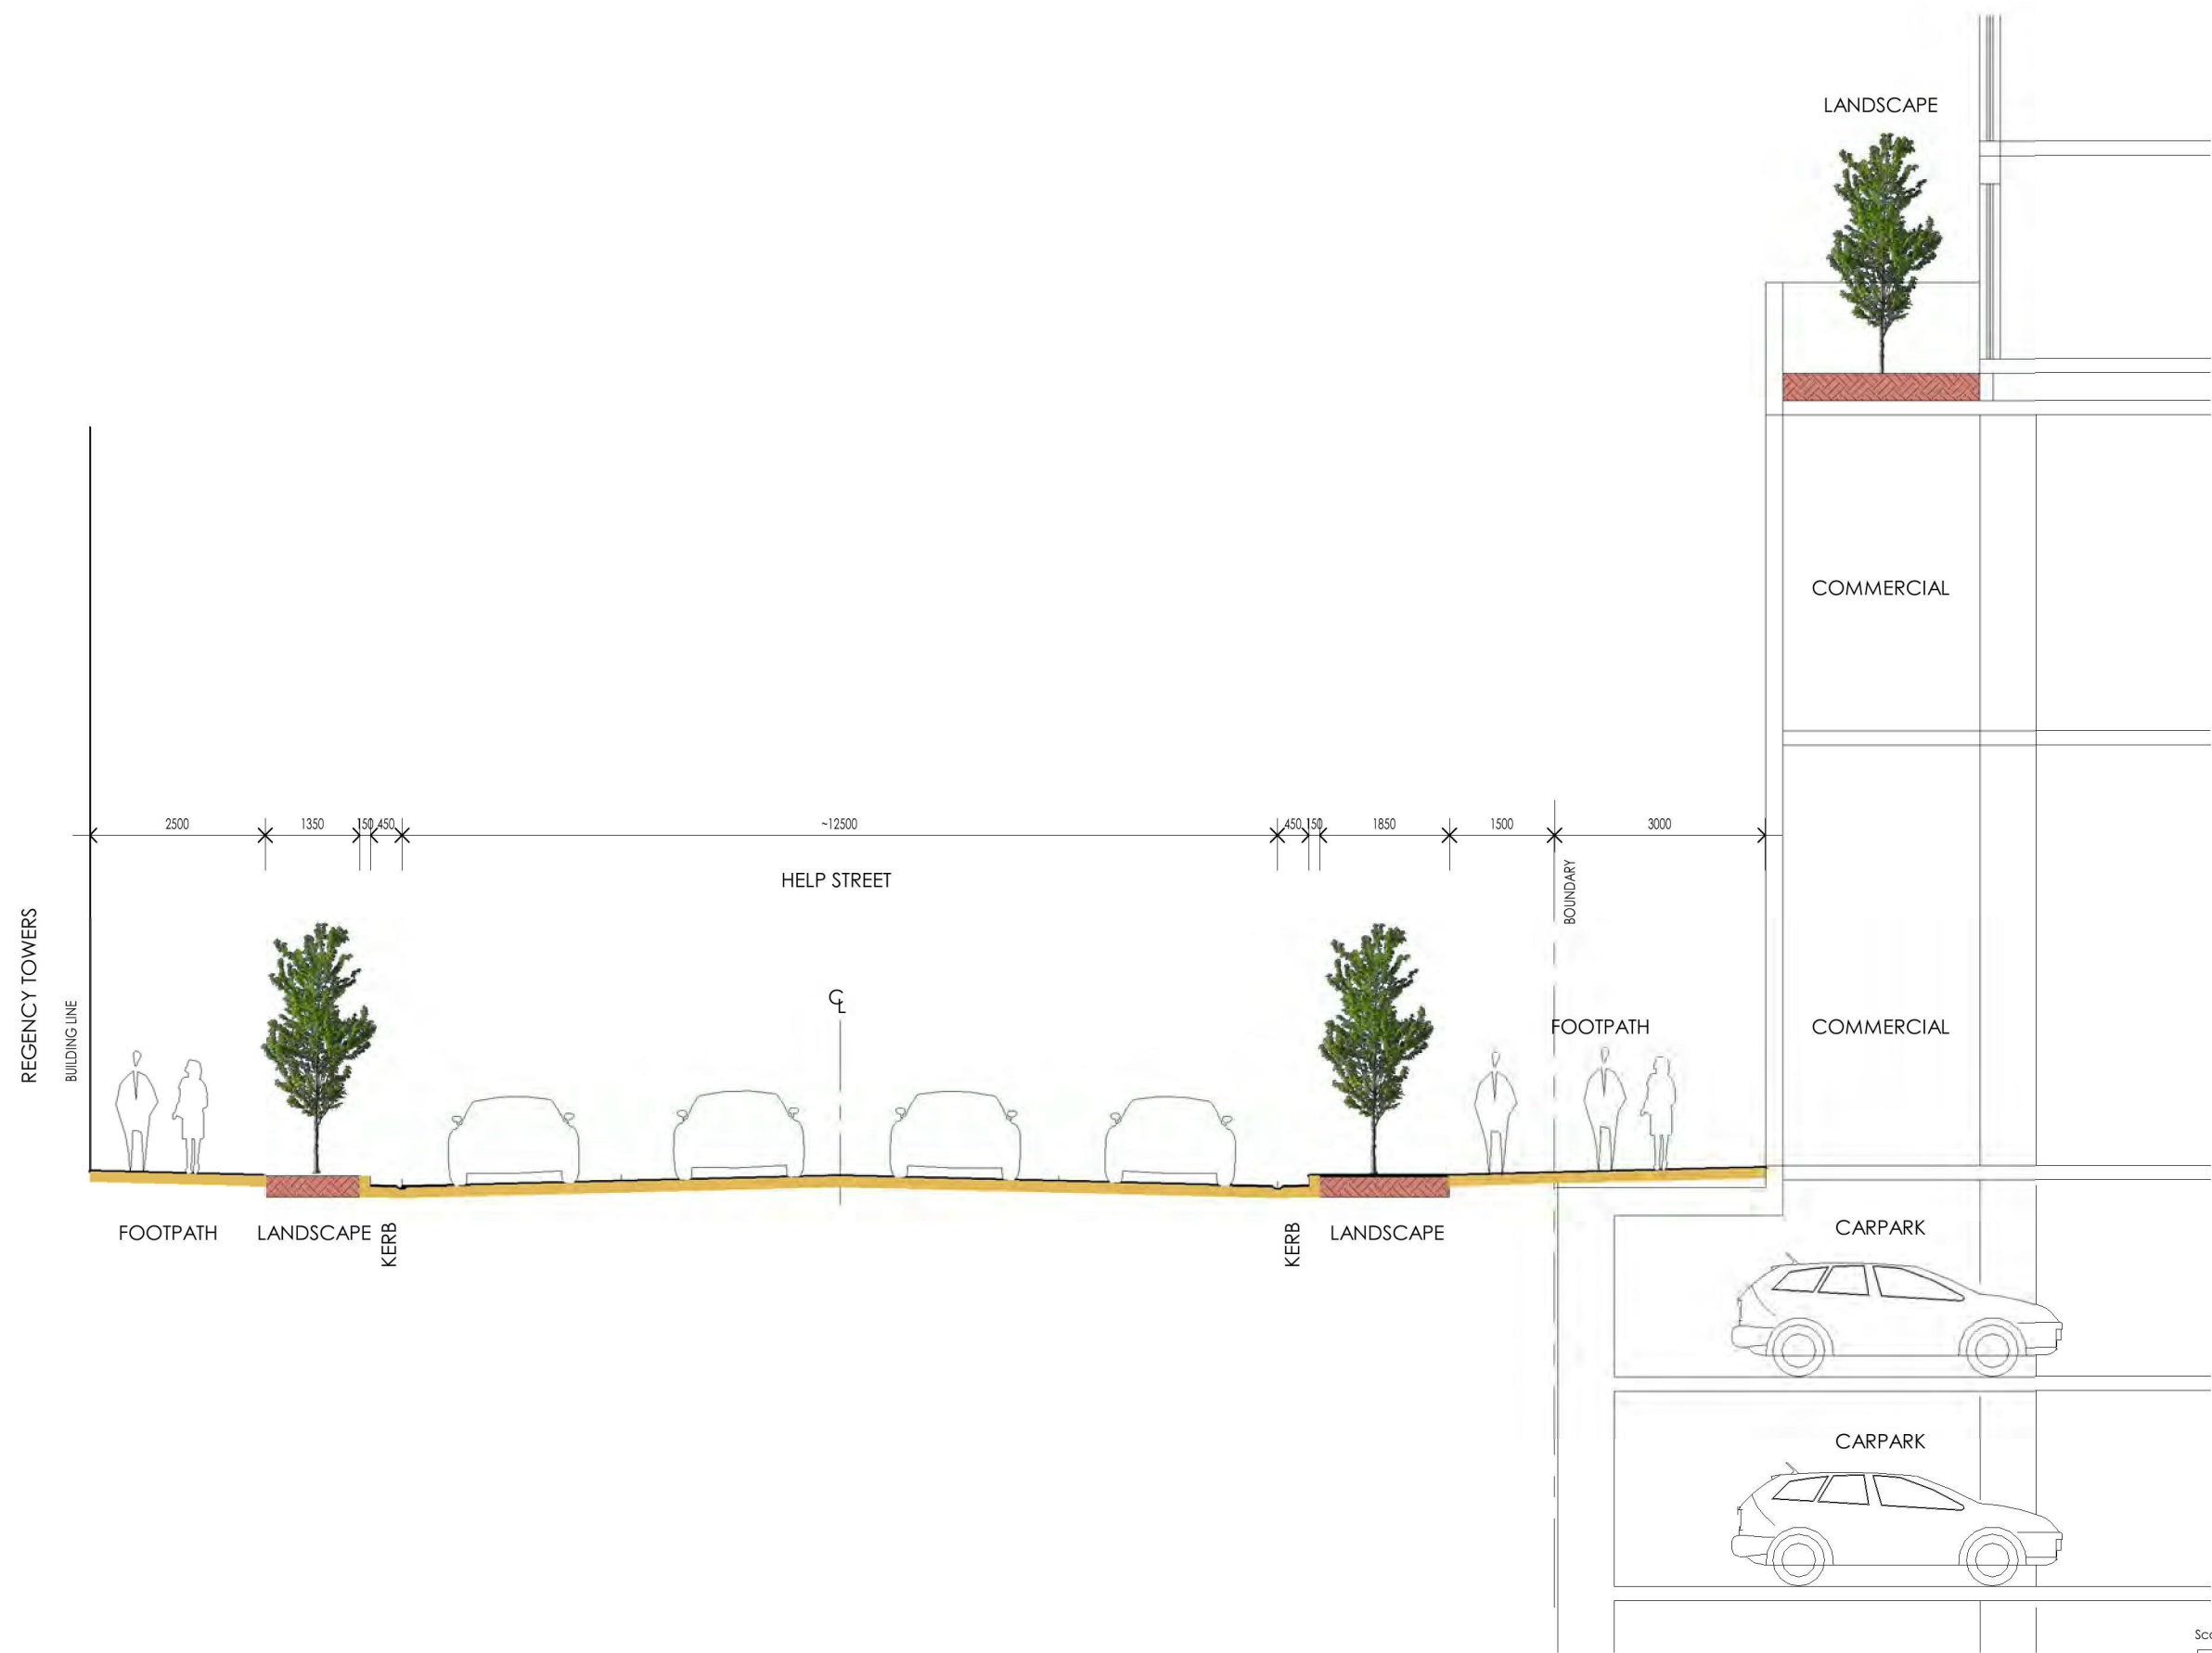

K J	FOR INFORMATION FOR INFORMATION		06.03.2019 22.02.2019
Rev.	Revision Description	Chk.	Date

DO NOT SCALE from this drawing. Use given dimensions only.
Check all dimensions on the job prior to commencement of shop drawings or fabrication. Any discrepancies are to be referred to the Architect/Engineer/Designer prior to commencement of work

KANNFINCH

Kann Finch Group Pty Ltd 50 Carrington St Sydney NSW 2000
ACN 139 614 798 Tel +61 2 9299 4111
www.kannfinch.com
Nominated Architect: Stephen Jamison NSW ARB Reg No 5108

Project

Cnr Cambridge Lane & Help Street
Chatswood - Mixed Use Development

3-5 Help Street Chatswood

Drawing

Help Street Section

Scales

1 : 100 @ A3

Drawn

IY

Checked

TDW

Drawing No.

SK.410

Revision

K

Project No.

6521

6/03/2019 8:11:29 AM Plot Date: