




1 22 September 3:00 PM - Proposed
1 : 2000

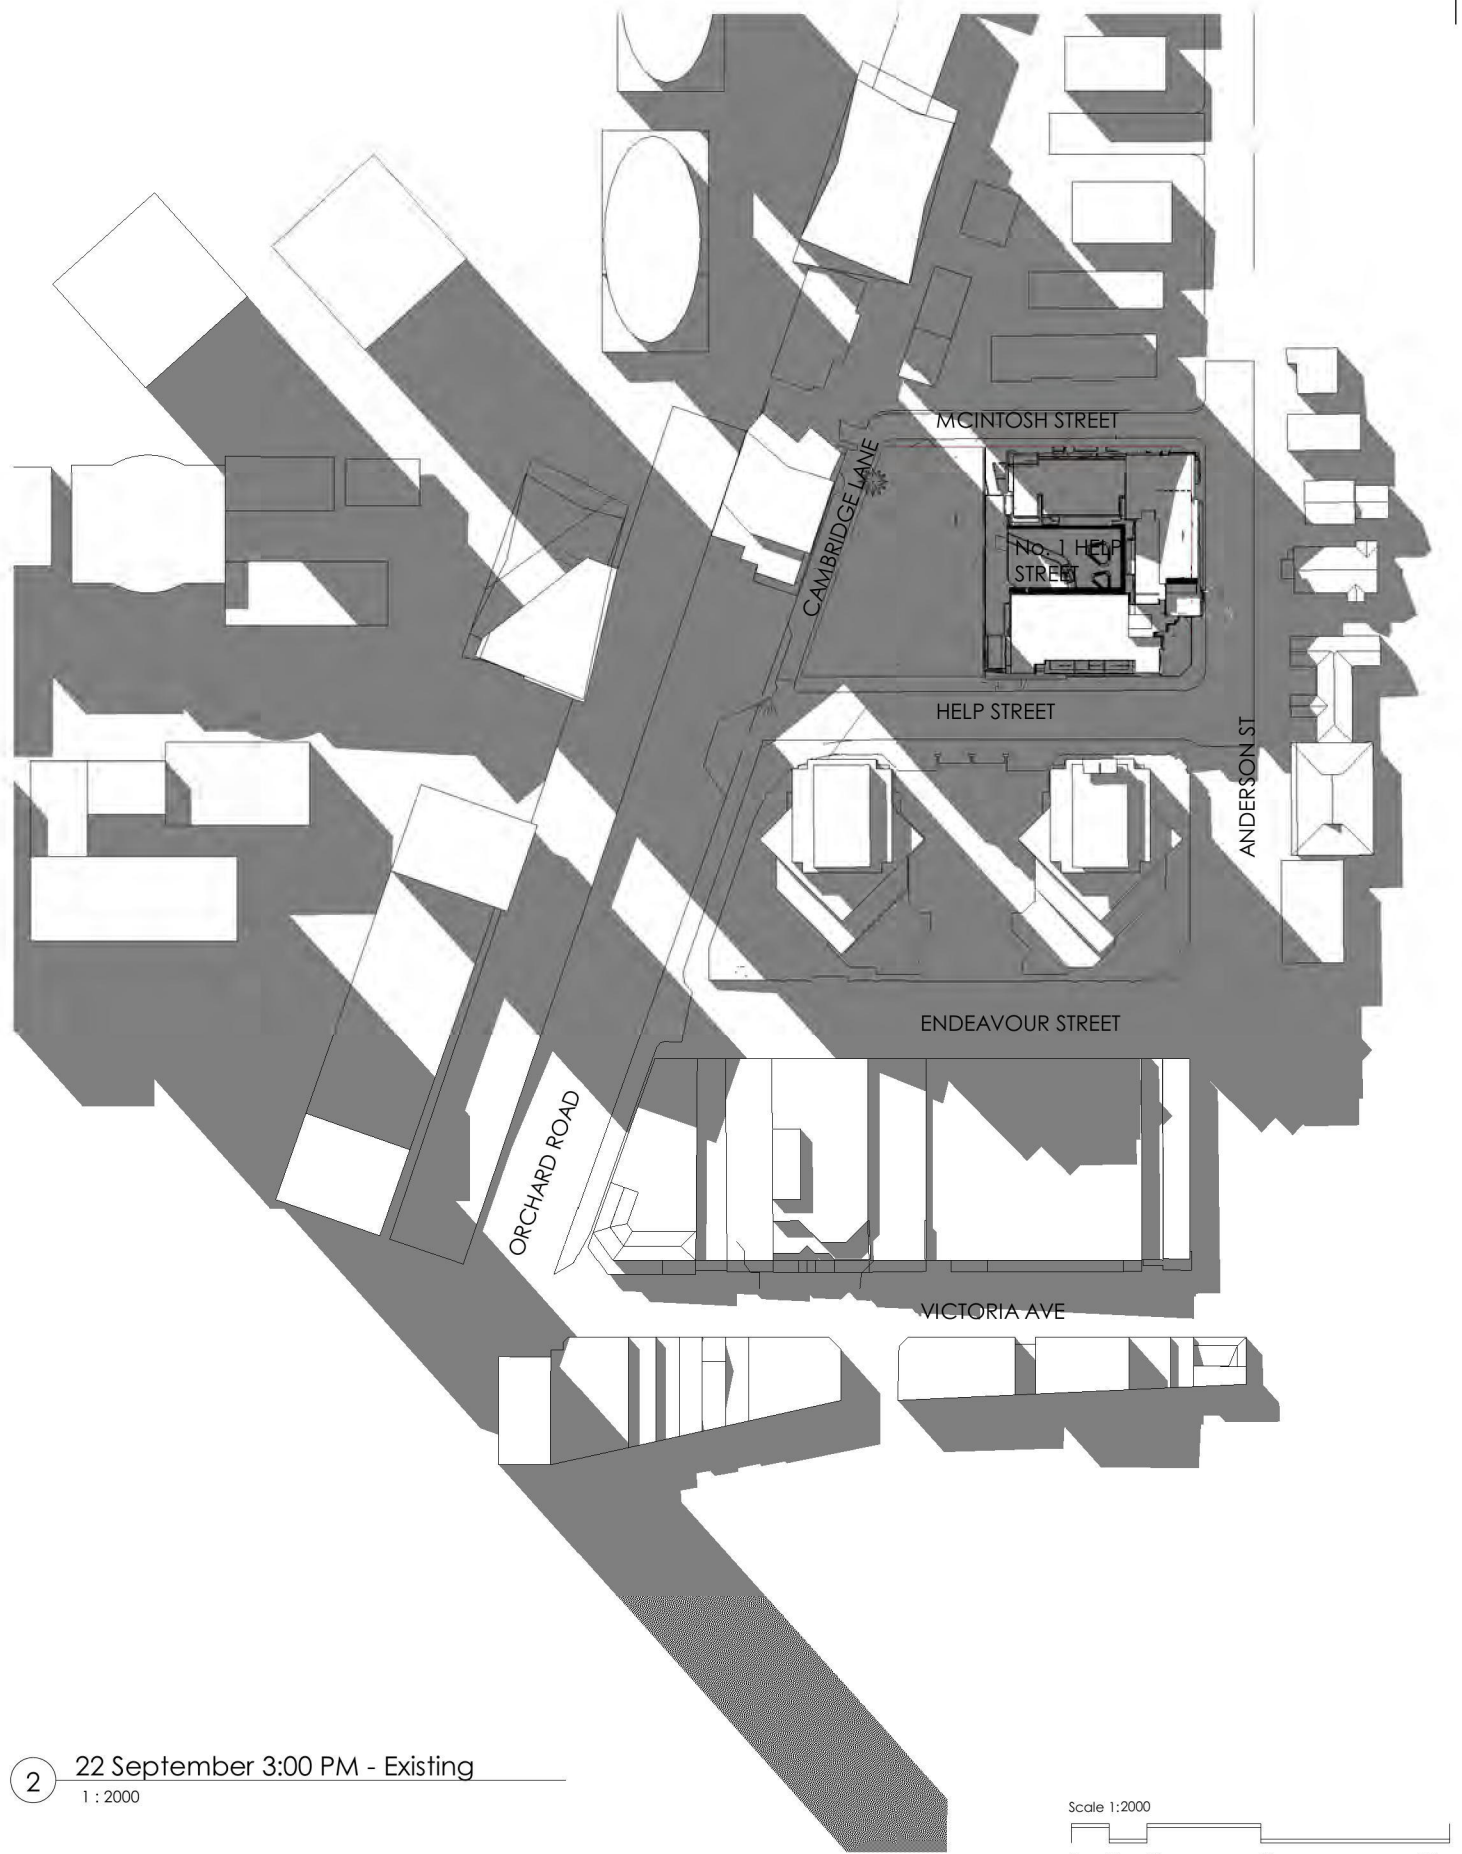

2 22 September 3:00 PM - Existing
1 : 2000

K	FOR INFORMATION	06.03.2019
J	FOR INFORMATION	22.02.2019
G	FOR INFORMATION	13.06.2018
F	FOR INFORMATION	29.05.2018
E	FOR INFORMATION	20.04.2018
D	FOR INFORMATION	28.02.2018
C	FOR INFORMATION	21.12.2017
Rev.	Revision Description	Chk. Date

DO NOT SCALE from this drawing. Use given dimensions only.
Check all dimensions on the job prior to commencement of shop drawings or fabrication. Any discrepancies are to be referred to the Architect/Engineer/Designer prior to commencement of work

KANNFINCH

Kann Finch Group Pty Ltd 50 Carrington St Sydney NSW 2000
ACN 139 614 798 Tel +61 2 9299 4111
www.kannfinch.com
Nominated Architect: Stephen Jamison NSW ARB Reg No 5108

Project
Cnr Cambridge Lane & Help Street
Chatswood - Mixed Use Development

3-5 Help Street Chatswood

Drawing
Shadow Diagram 22 September 3 PM

Scales
1 : 2000 @ A3

Drawn
IY

Checked
TDW

Drawing No.
SK.606

Revision
K

Project No.
6521

