



1 Ground Floor Landscape Plan  
1 : 400

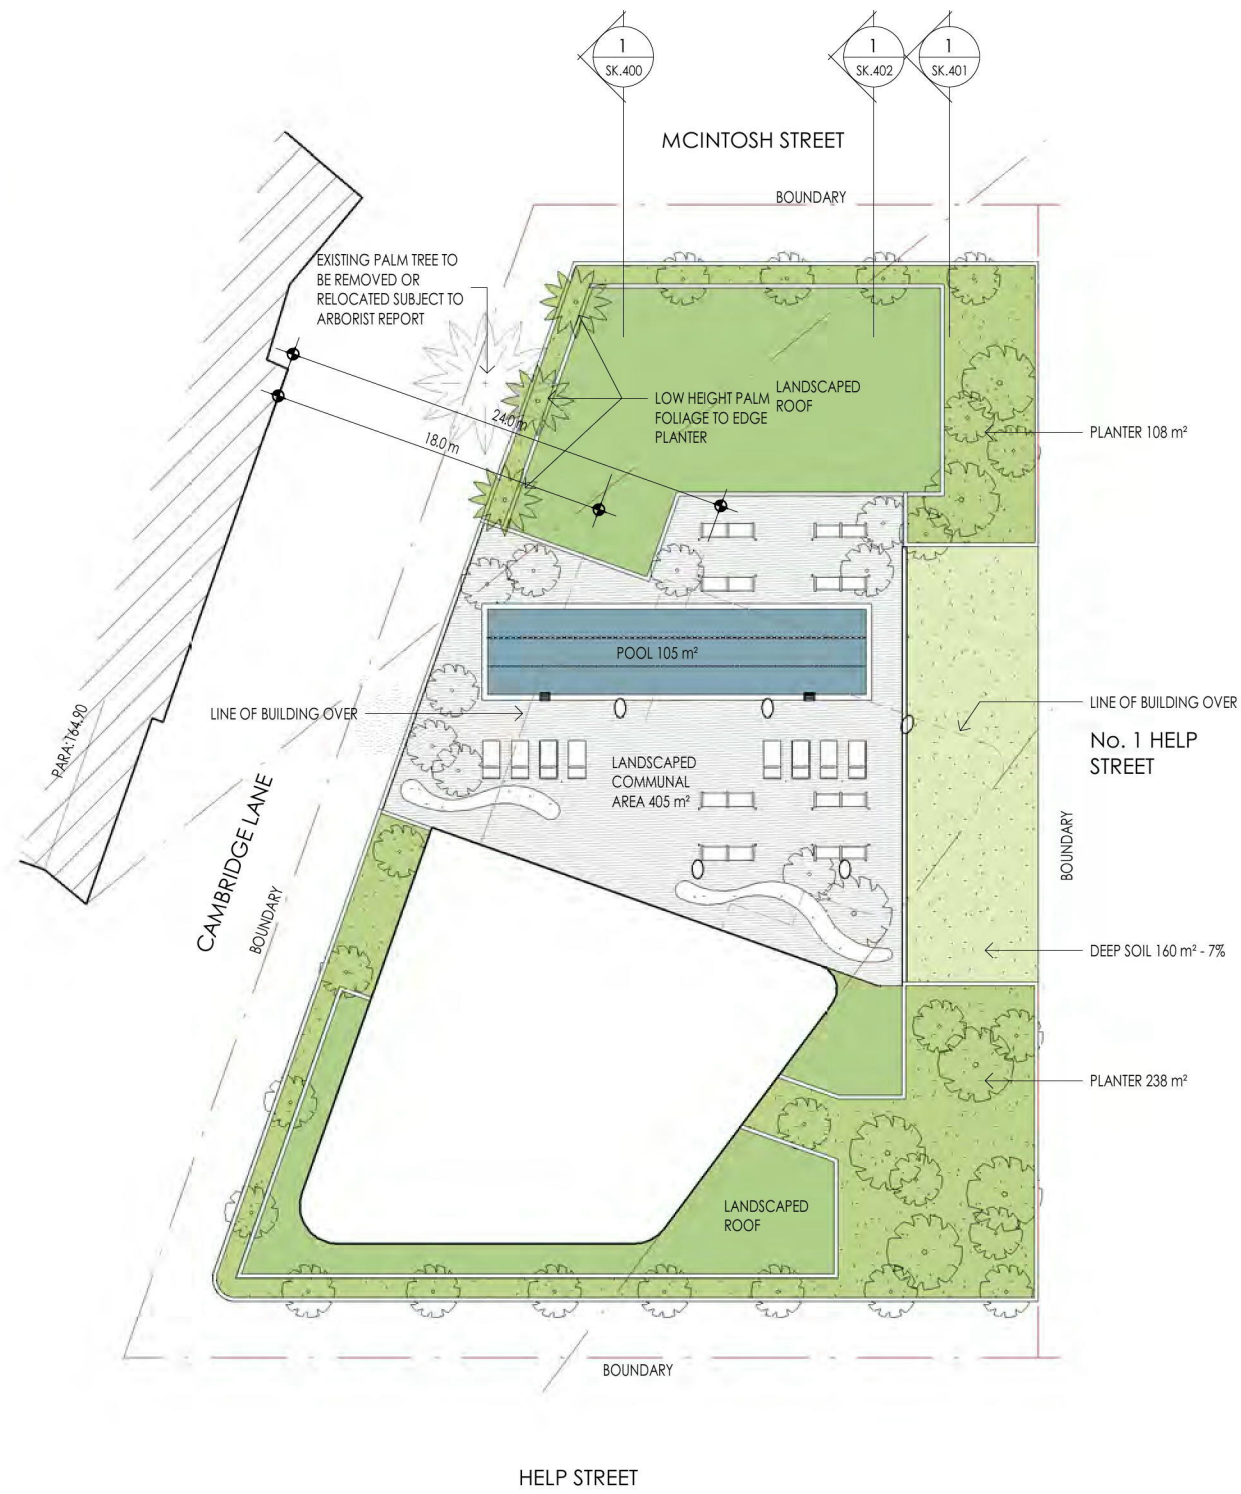

2 Level 02 Landscape & Open Space Plan  
1 : 400

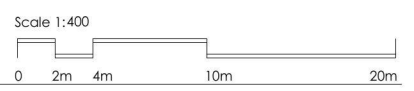

K	FOR INFORMATION		06.03.2019
J	FOR INFORMATION		22.02.2019
Rev.	Revision Description	Chk.	Date

DO NOT SCALE from this drawing. Use given dimensions only.  
Check all dimensions on the job prior to commencement of shop drawings or fabrication. Any discrepancies are to be referred to the Architect/Engineer/Designer prior to commencement of work

**KANNFINCH**

Kann Finch Group Pty Ltd 50 Carrington St Sydney NSW 2000  
ACN 139 614 798 Tel +61 2 9299 4111  
www.kannfinch.com  
Nominated Architect: Stephen Jamison NSW ARB Reg No 5108

Project  
Cnr Cambridge Lane & Help Street  
Chatswood - Mixed Use Development

3-5 Help Street Chatswood

Drawing  
Landscape & Open Space Plans

Scales  
1 : 400 @ A3

Drawn  
IY

Checked  
TDW

Drawing No.  
SK.413  
Revision  
K

Project No.  
6521