


ROOF LEVEL PLAN

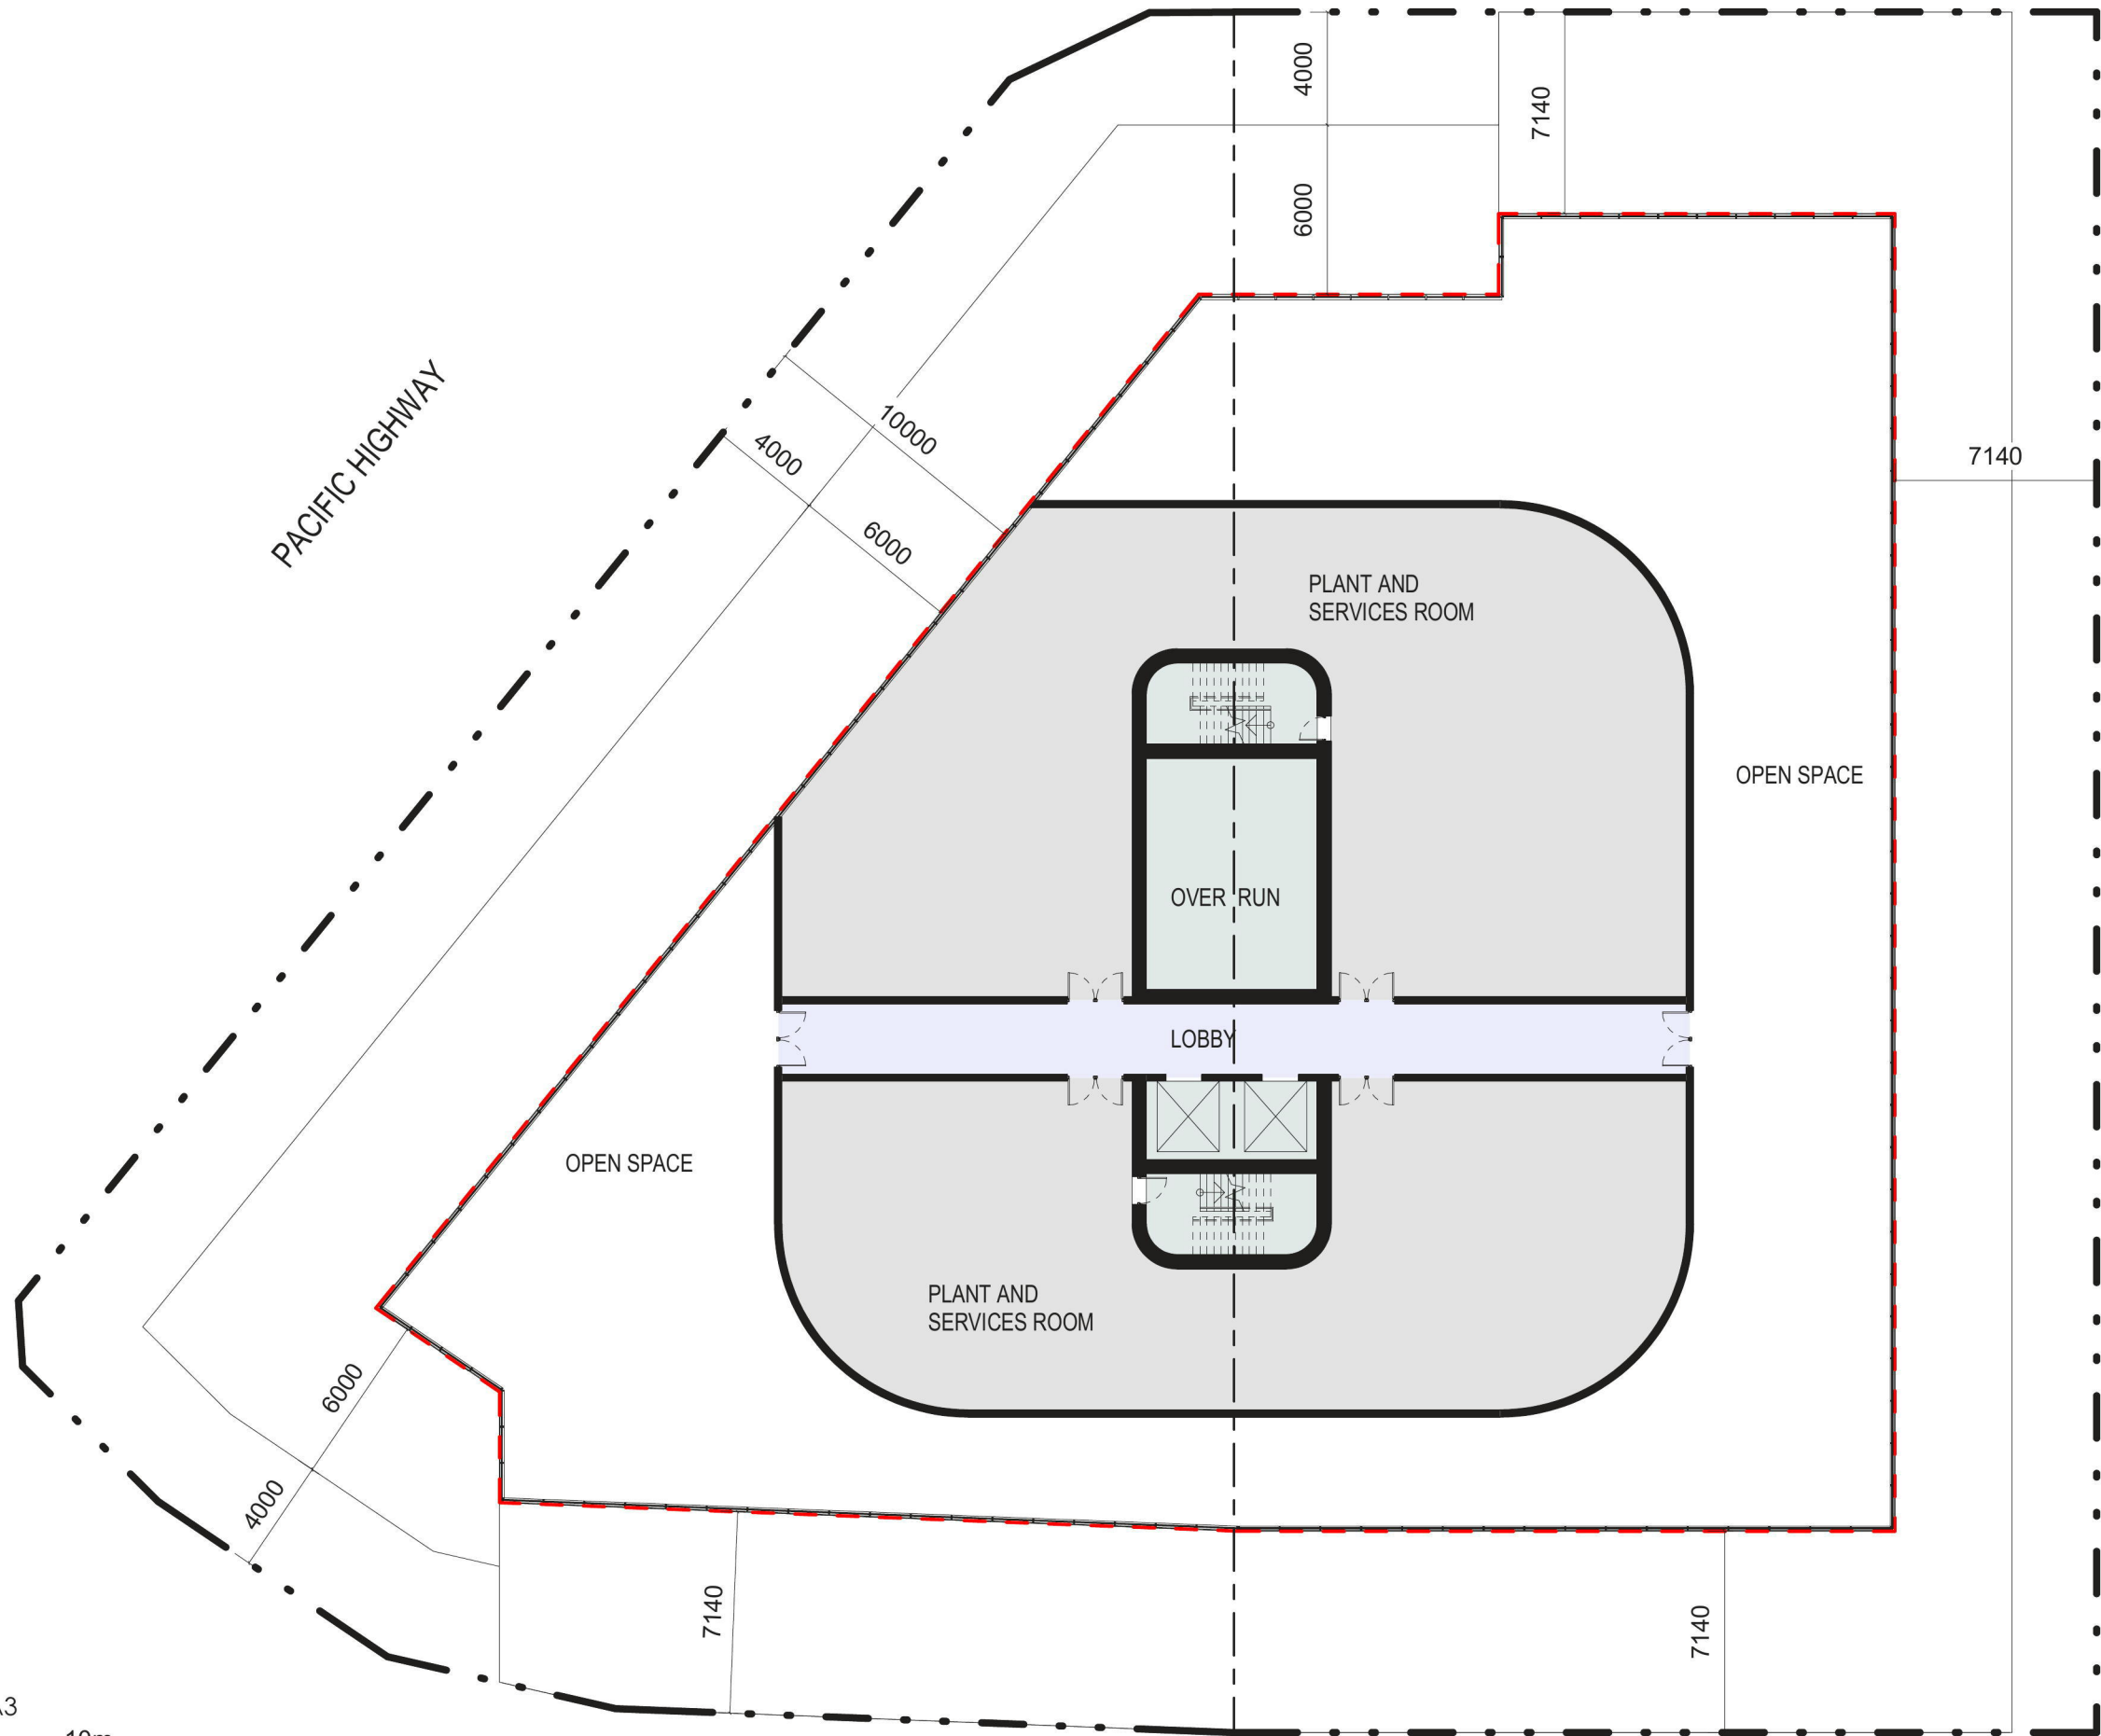

SCALE 1:250@A3  
0m 5m 10m

