


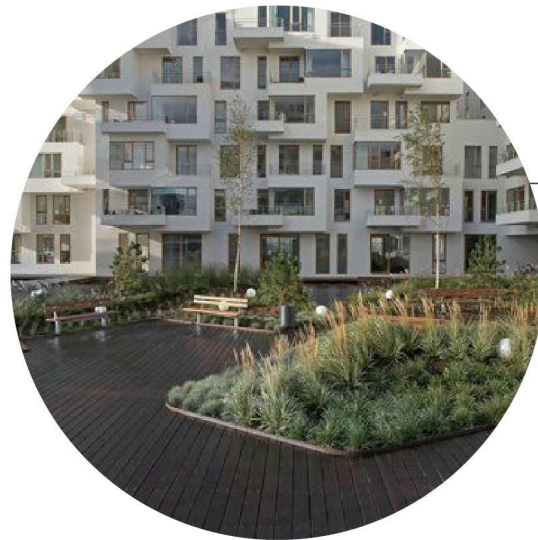


Northern  
seating terrace



Softscape to building  
edge

PACIFIC HIGHWAY

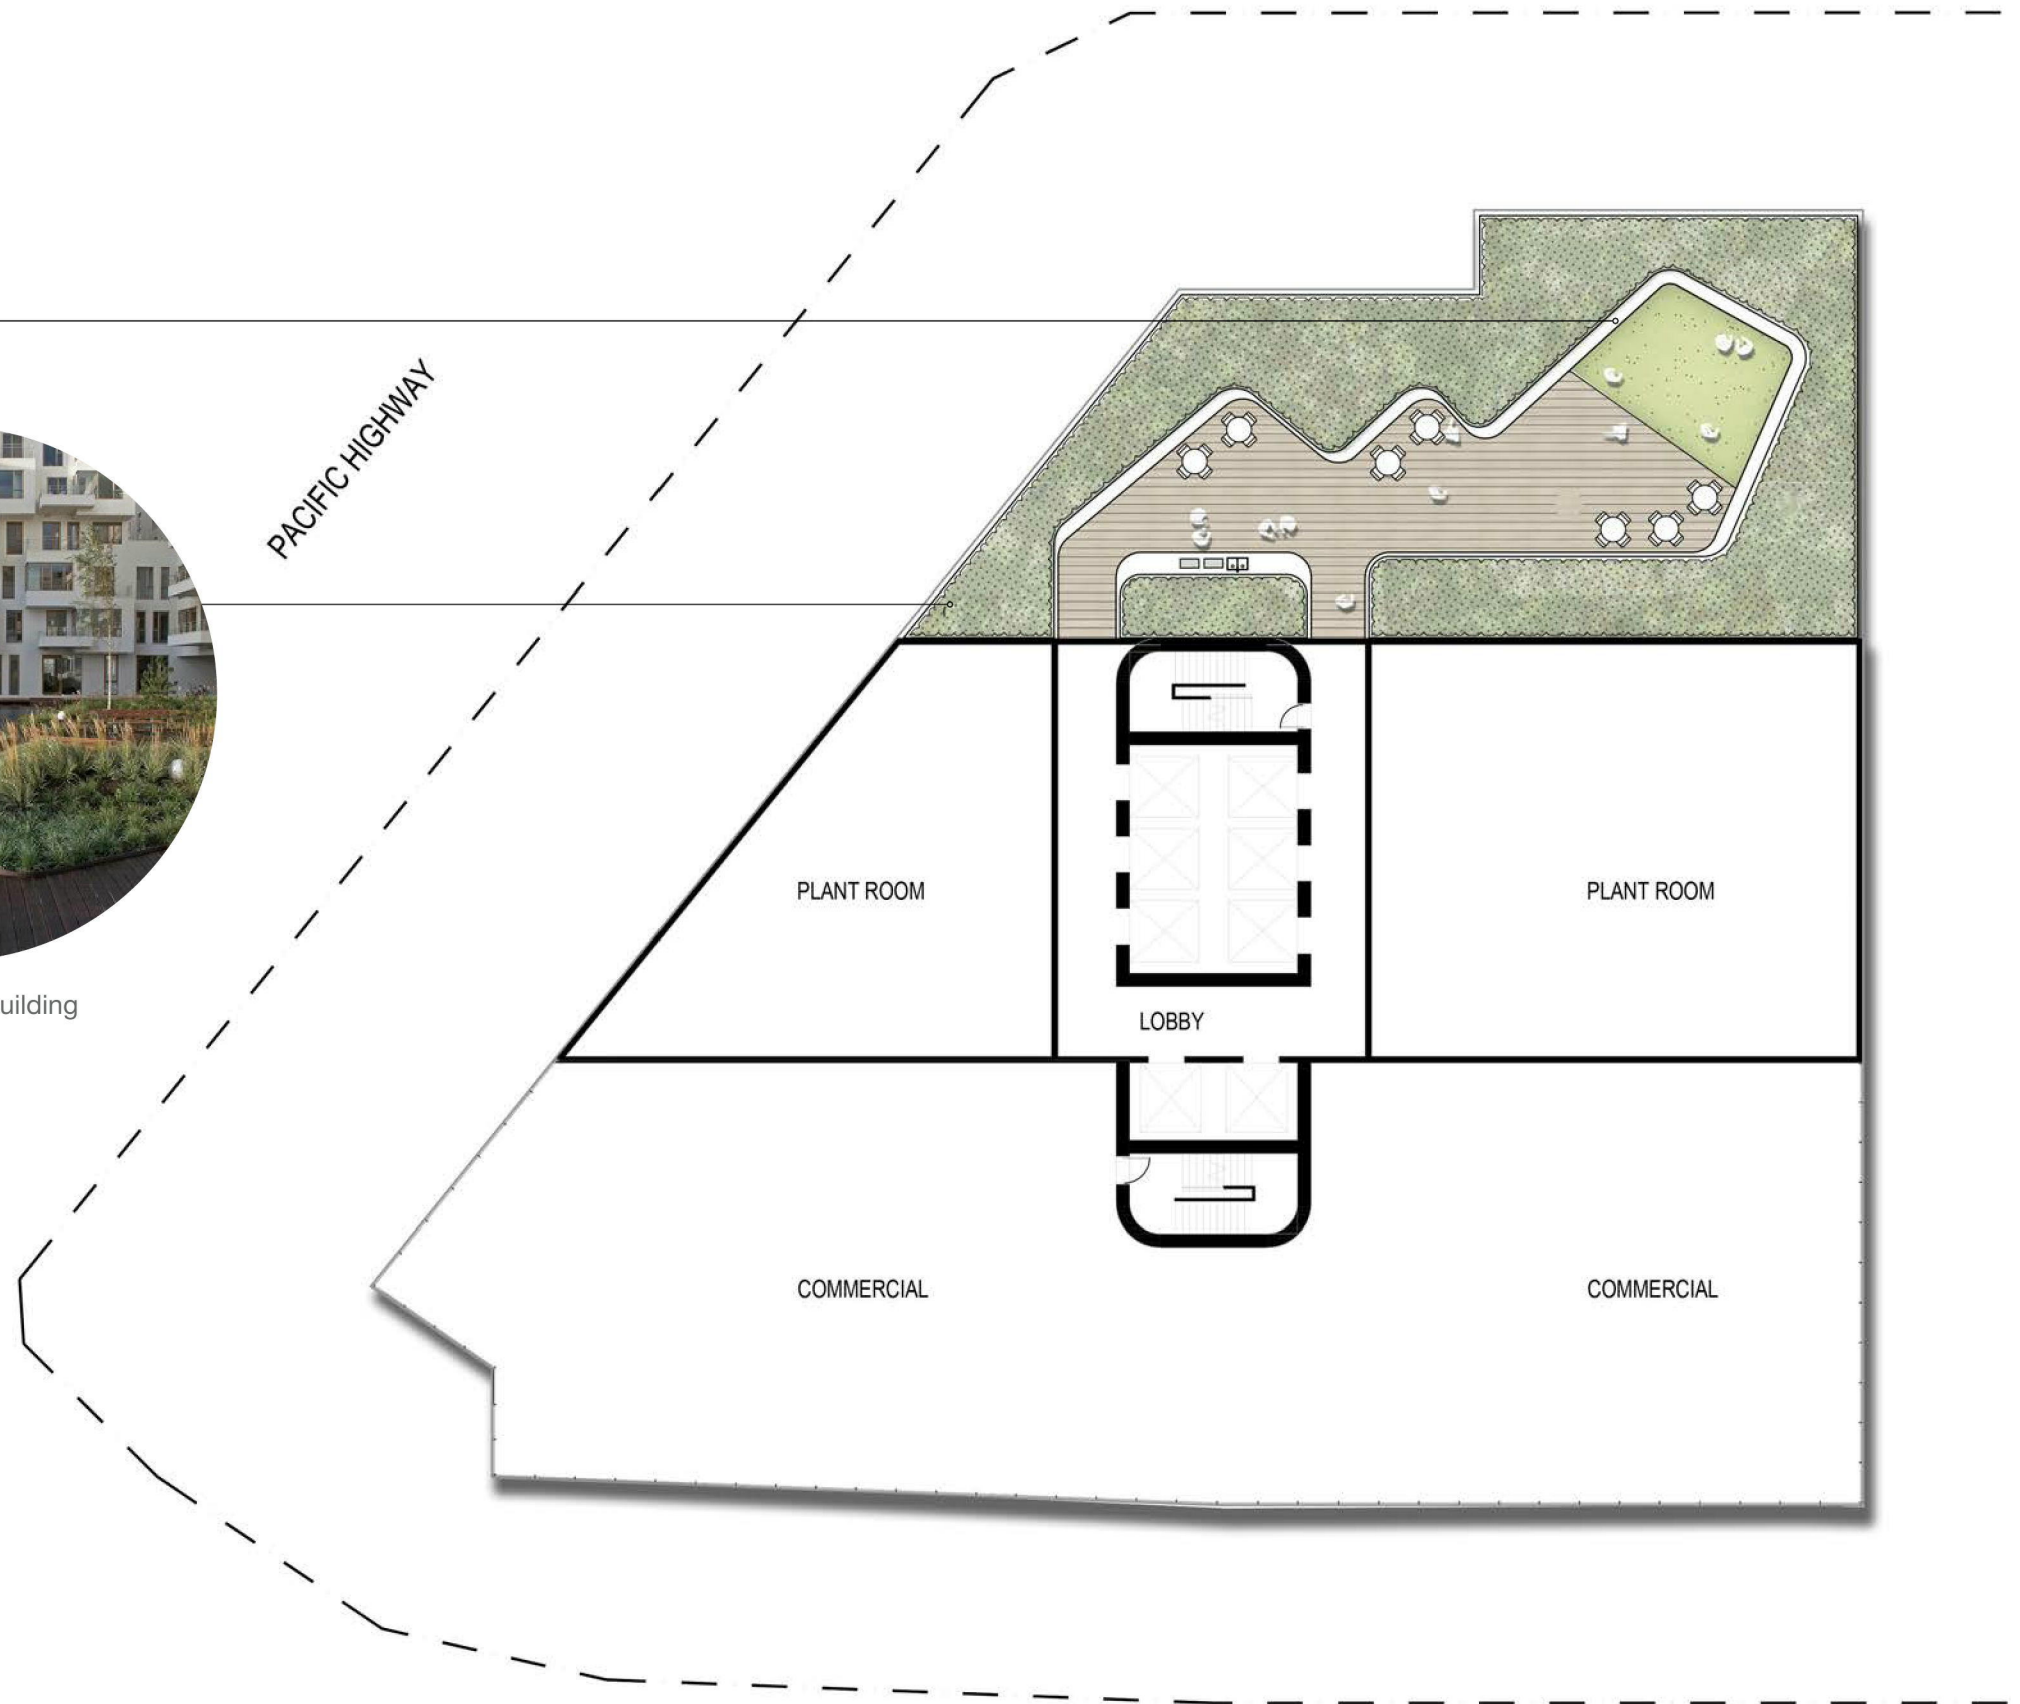

HELP STREET



SITE IMAGE  
Landscape Architects

# Level 15 Terrace 815 Pacific Highway Chatswood



Drawing Number 001  
Issue R  
Date September 2020  
Site Image Job Number SS18-4023