

PACIFIC HIGHWAY




Dining & BBQ area



Seating nodes and raised massed planting areas



Open Lawn area
flexible space for
events

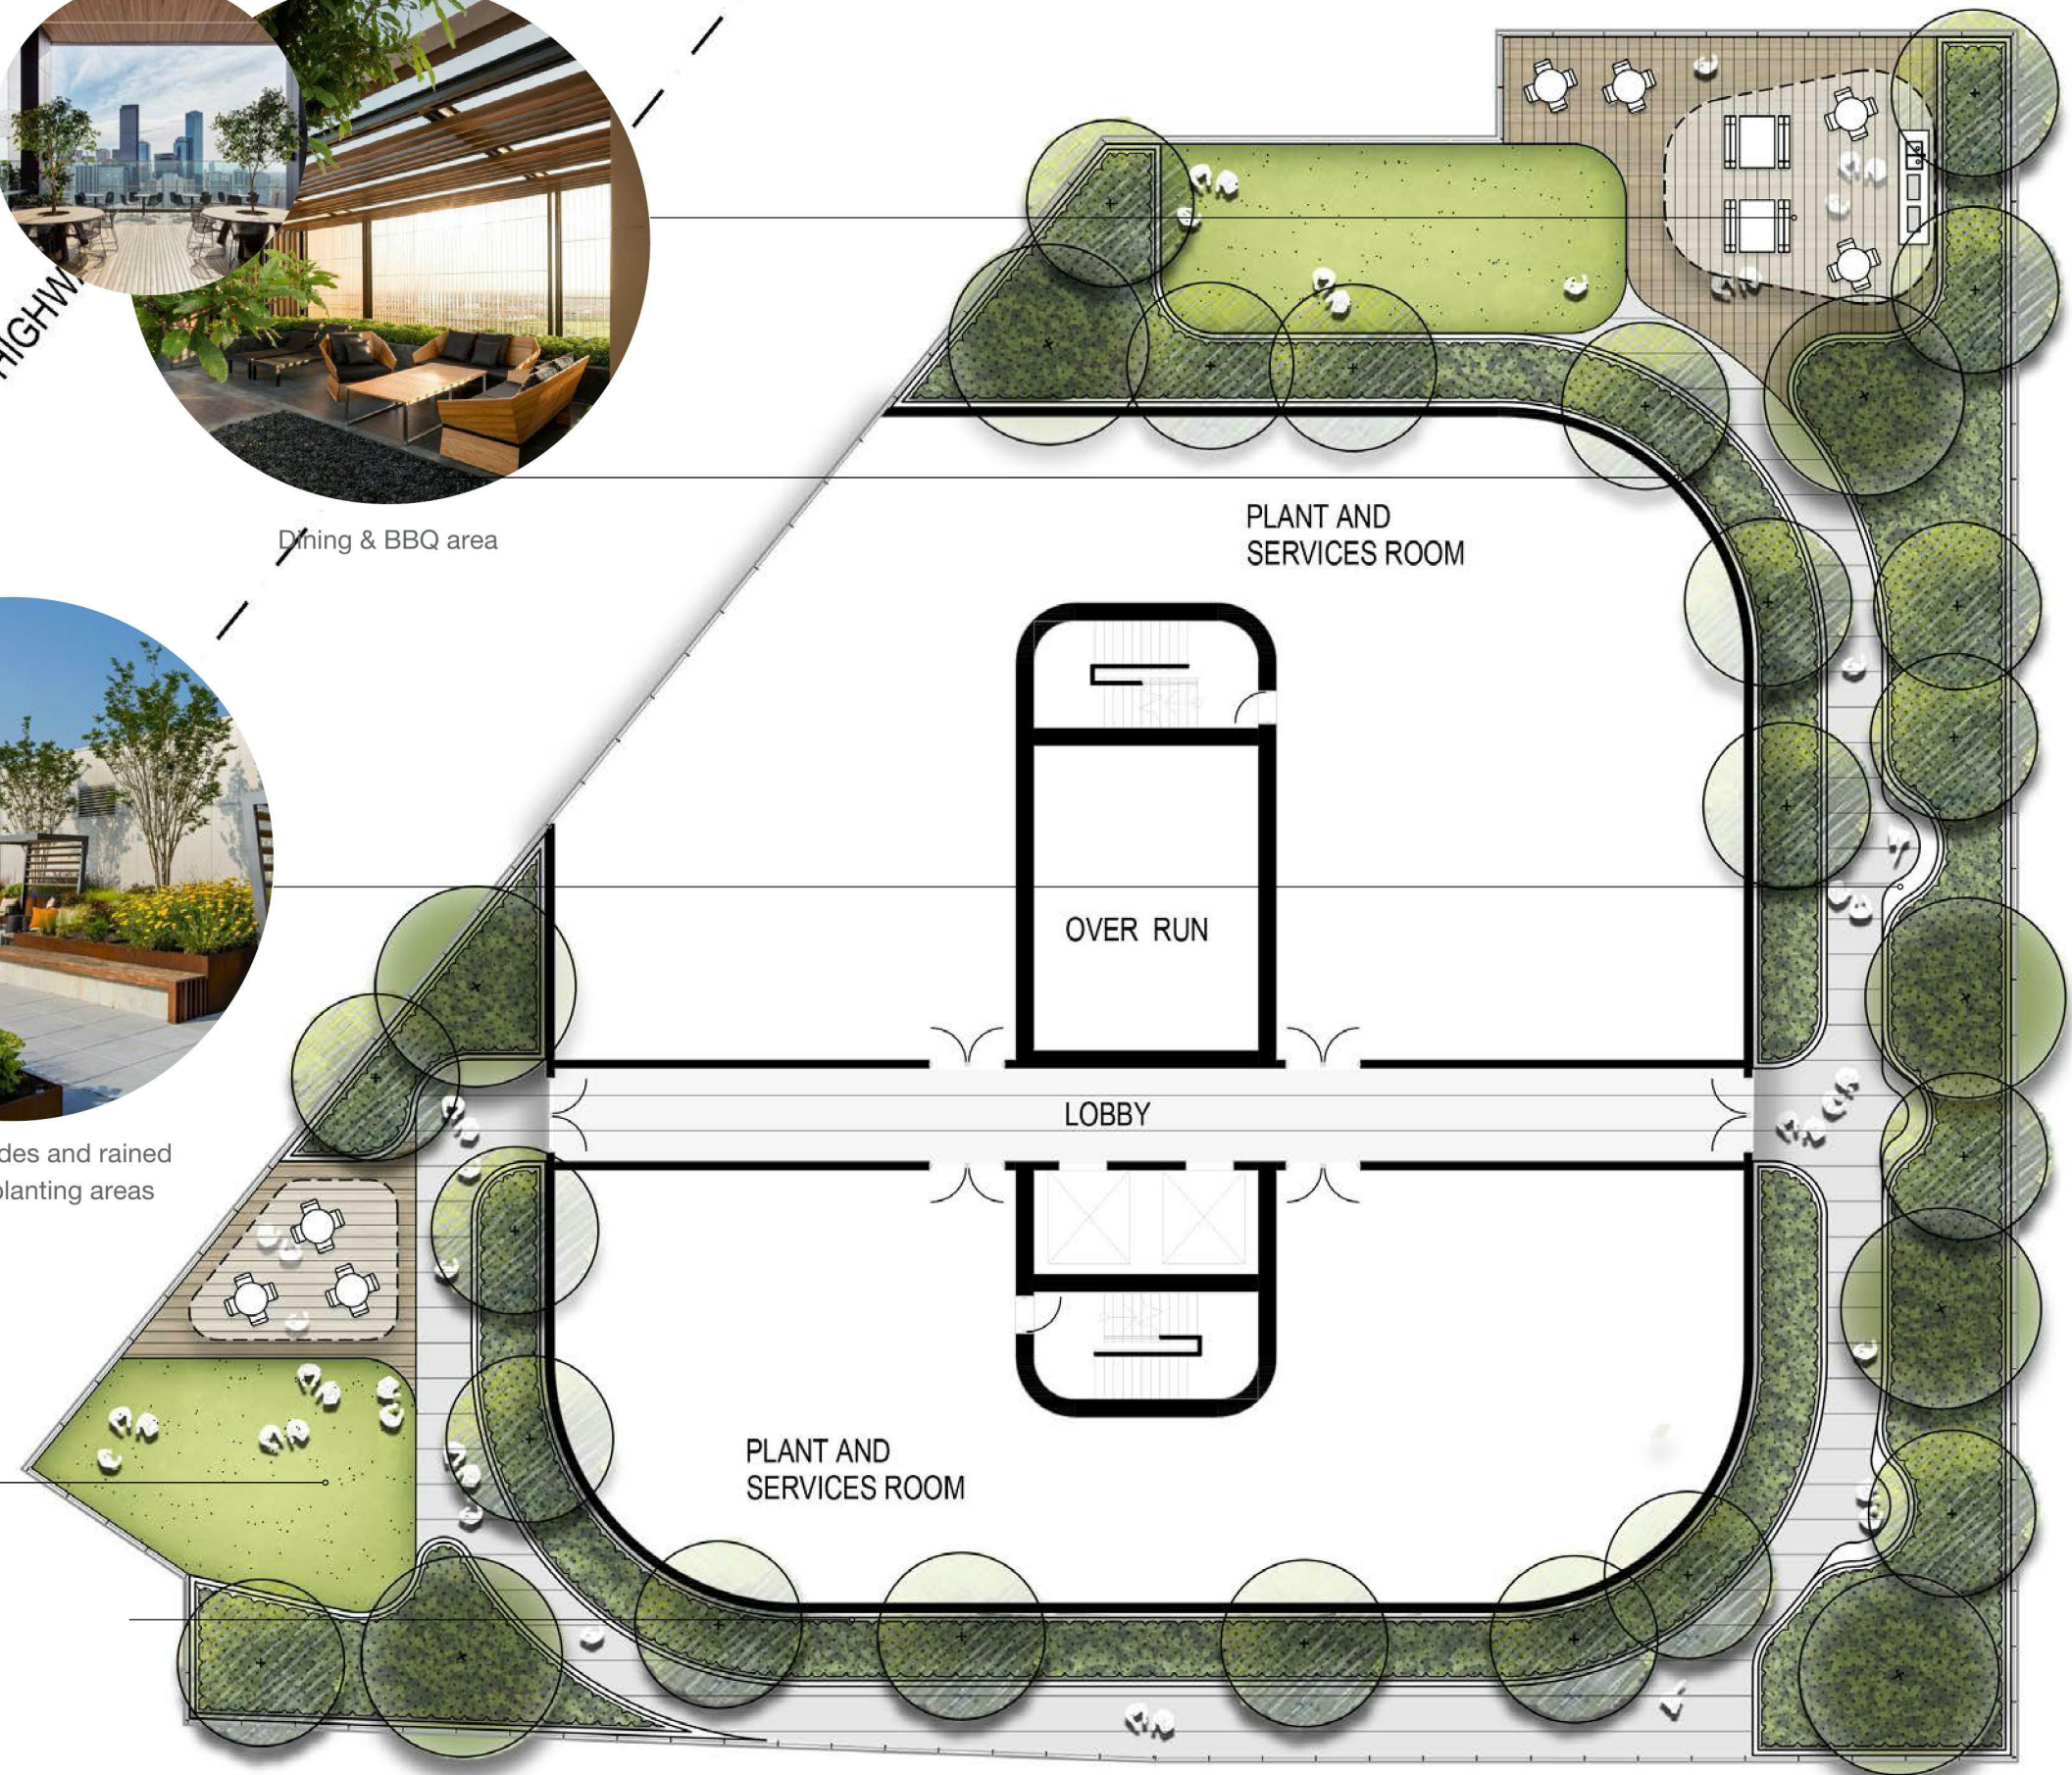

SITE IMAGE
Landscape Architects

Rooftop 815 Pacific Highway Chatswood



Drawing Number 001
Issue R
Date September 2020
Site Image Job Number SS18-4023