

# LEVEL 2 PLAN



## PROPOSED DCP ENVELOPE

Level 2 : 7.14m setback along part of McIntosh St for tower from boundary

Level 2 : 10m setback along Pacific hwy for tower from boundary

Level 2 : 7.14m setback along part of Help St for tower from boundary

Level 2 : 7.14m setback from through site link for tower from boundary

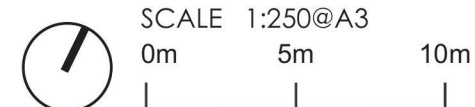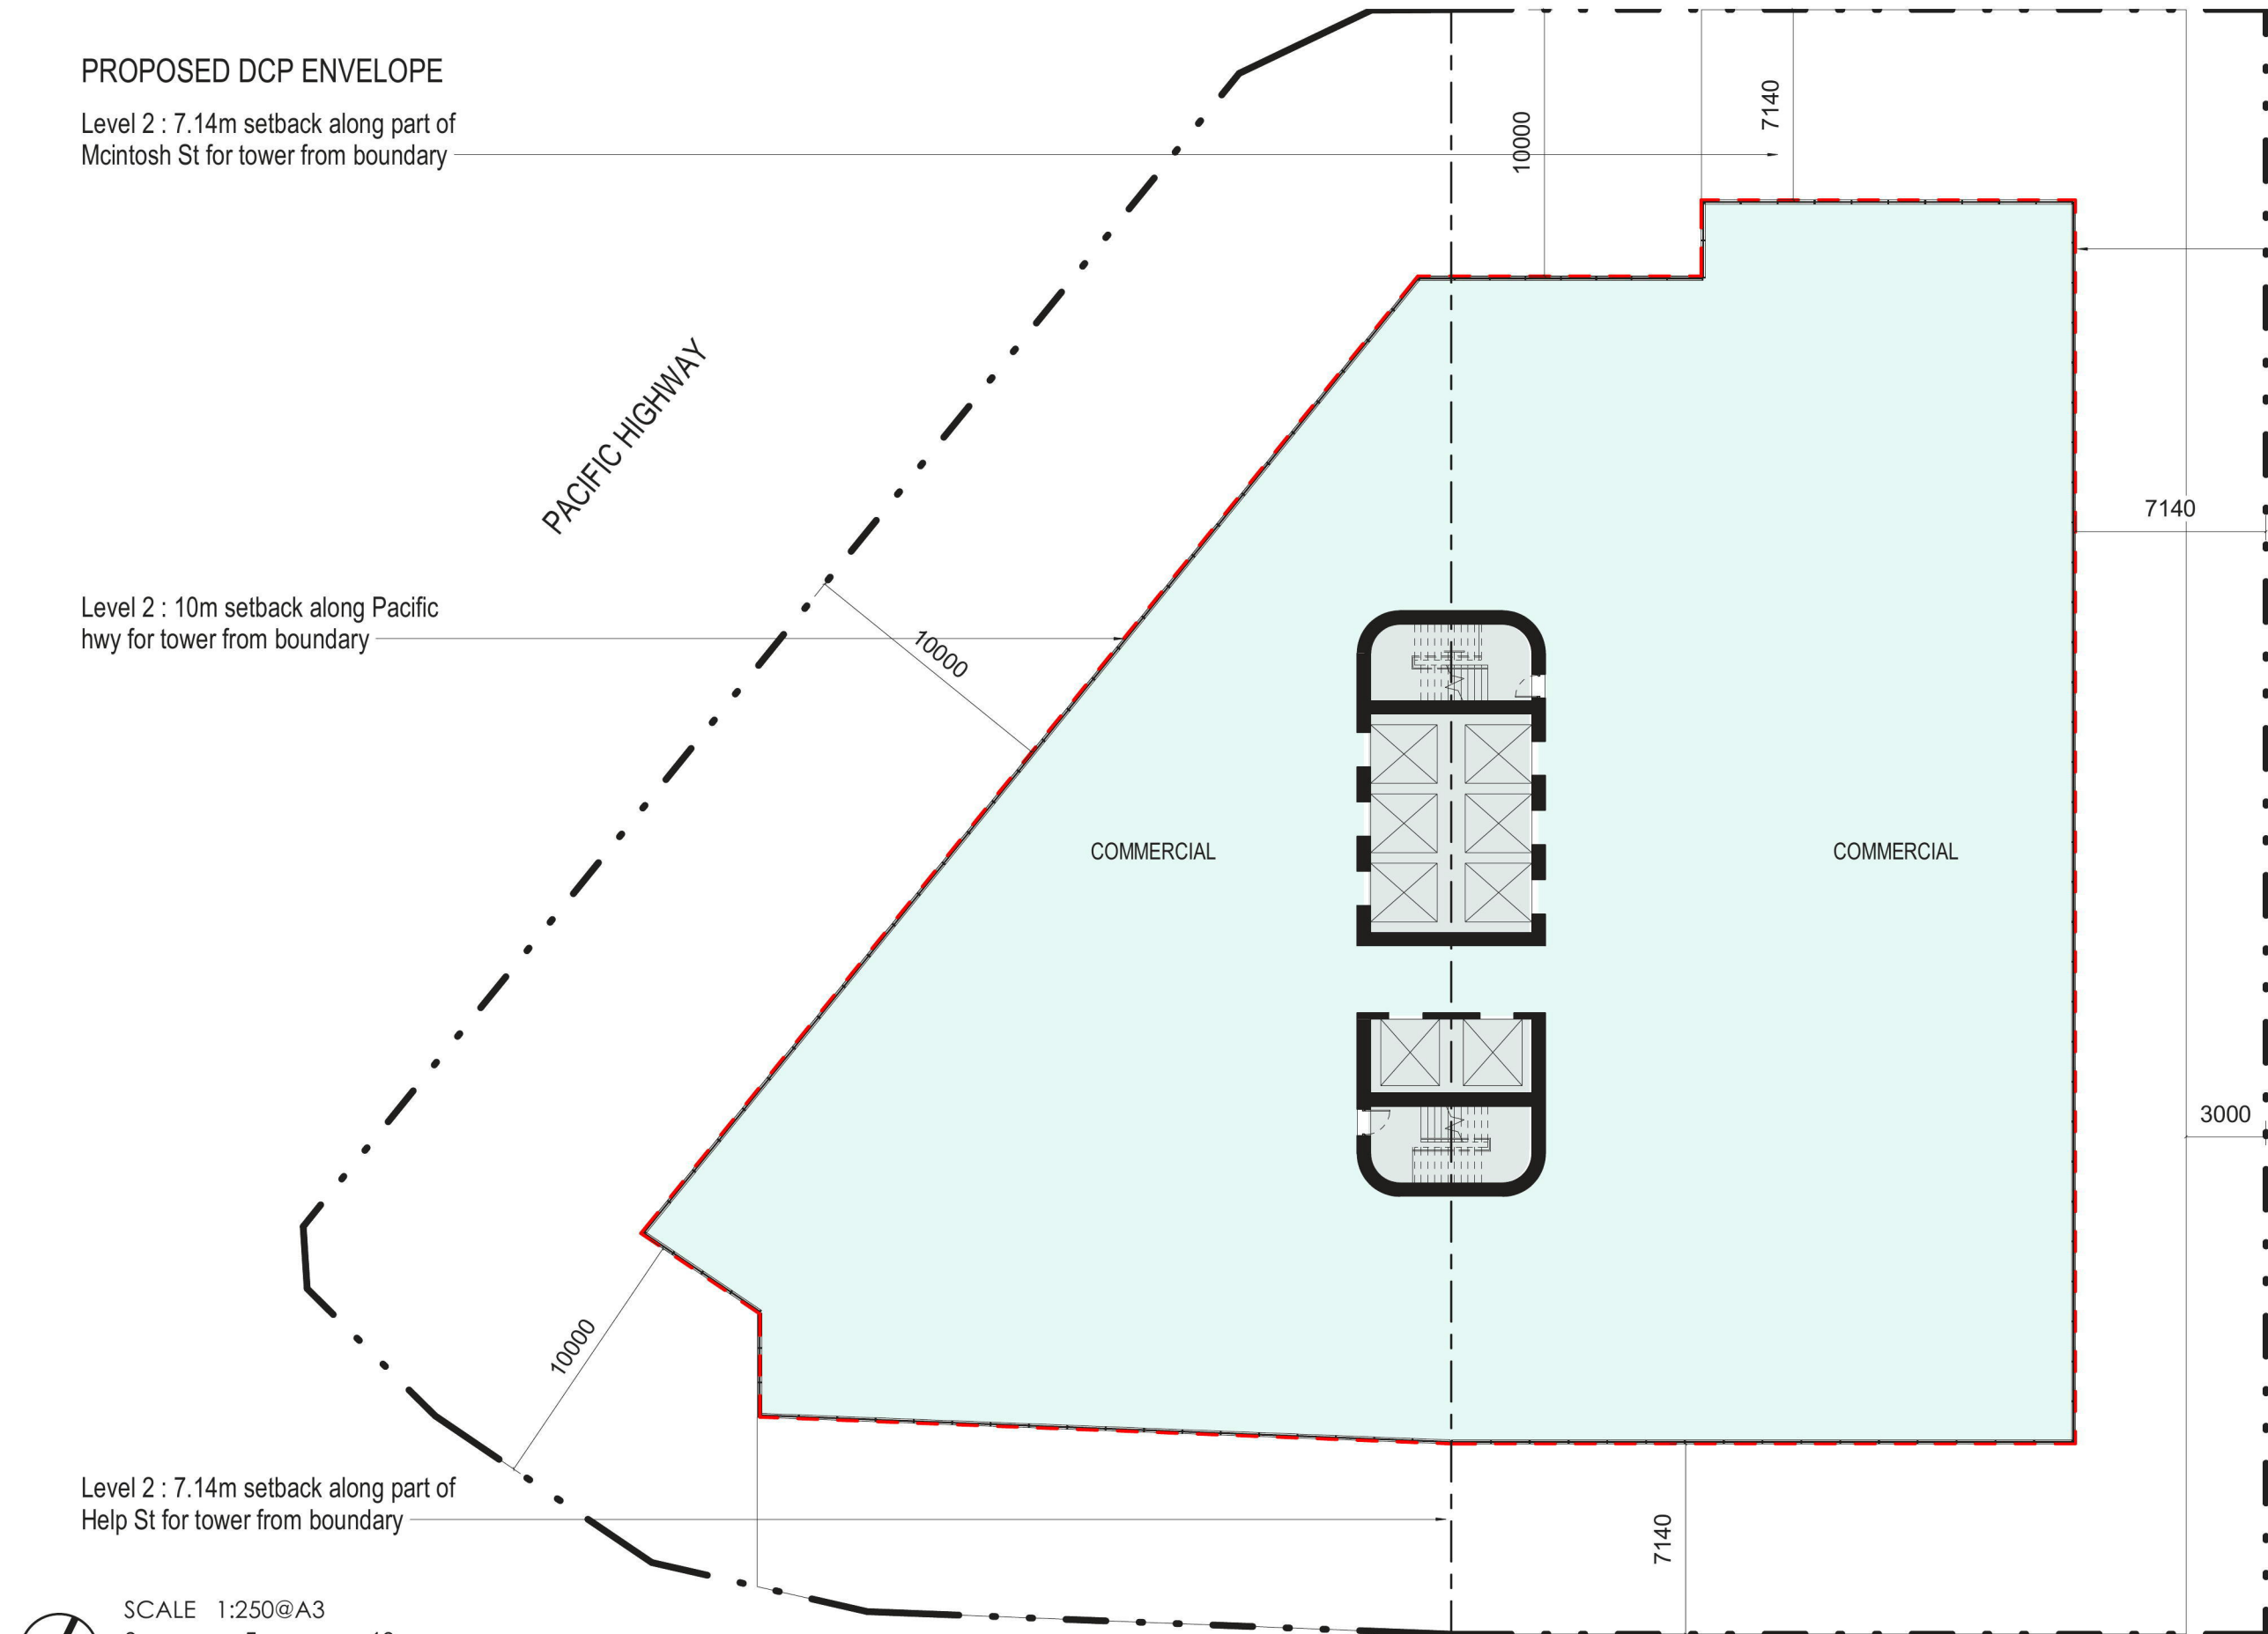

### DISCLAIMER:

All information contained within this document is subject to further design development, council consultation and approval.