

1.4 STRUCTURE PLAN

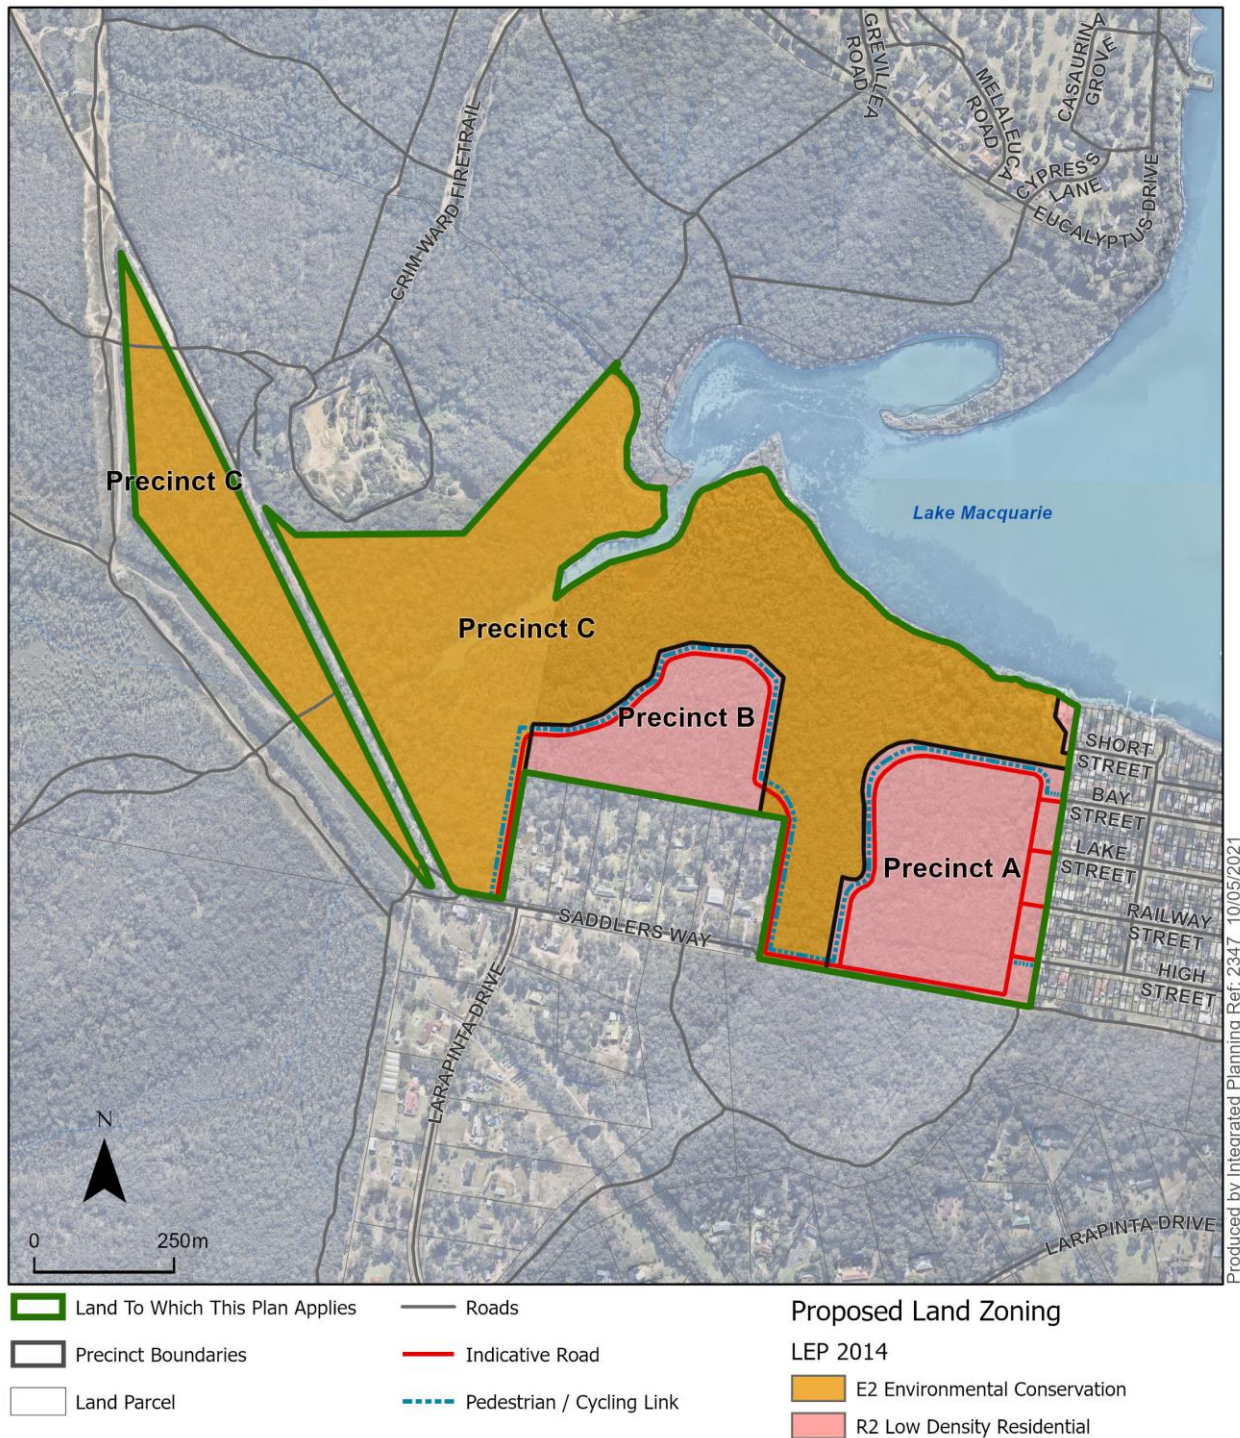


Figure 3 - Ramsgate Structure Plan