



ATTACHMENT B - PROPOSED NEW MAPPING

Waverley Local Environmental Plan 2022
Local Strategic Planning Statement Implementation

Attachment B – Mapping

1. Active Street Frontages Map
2. Land Reservation Acquisition Map
3. Land Zoning Map




Waverley Local Environmental Plan 2021

Active Street Frontages Map - Sheet ASF_001

Active Street Frontage
Refer to clause 6.5

Cadastre
Cadastre 01/03/2021 © Waverley Council

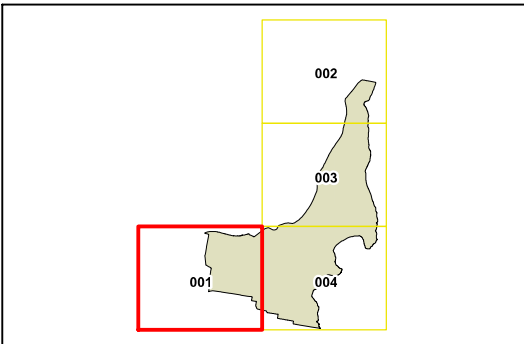


Scale: 1:10,000 @ A3

Projection: GDA 1994
MGA Zone 56

Map Identification Number:

8050_COM_ASF_001_010_20210301

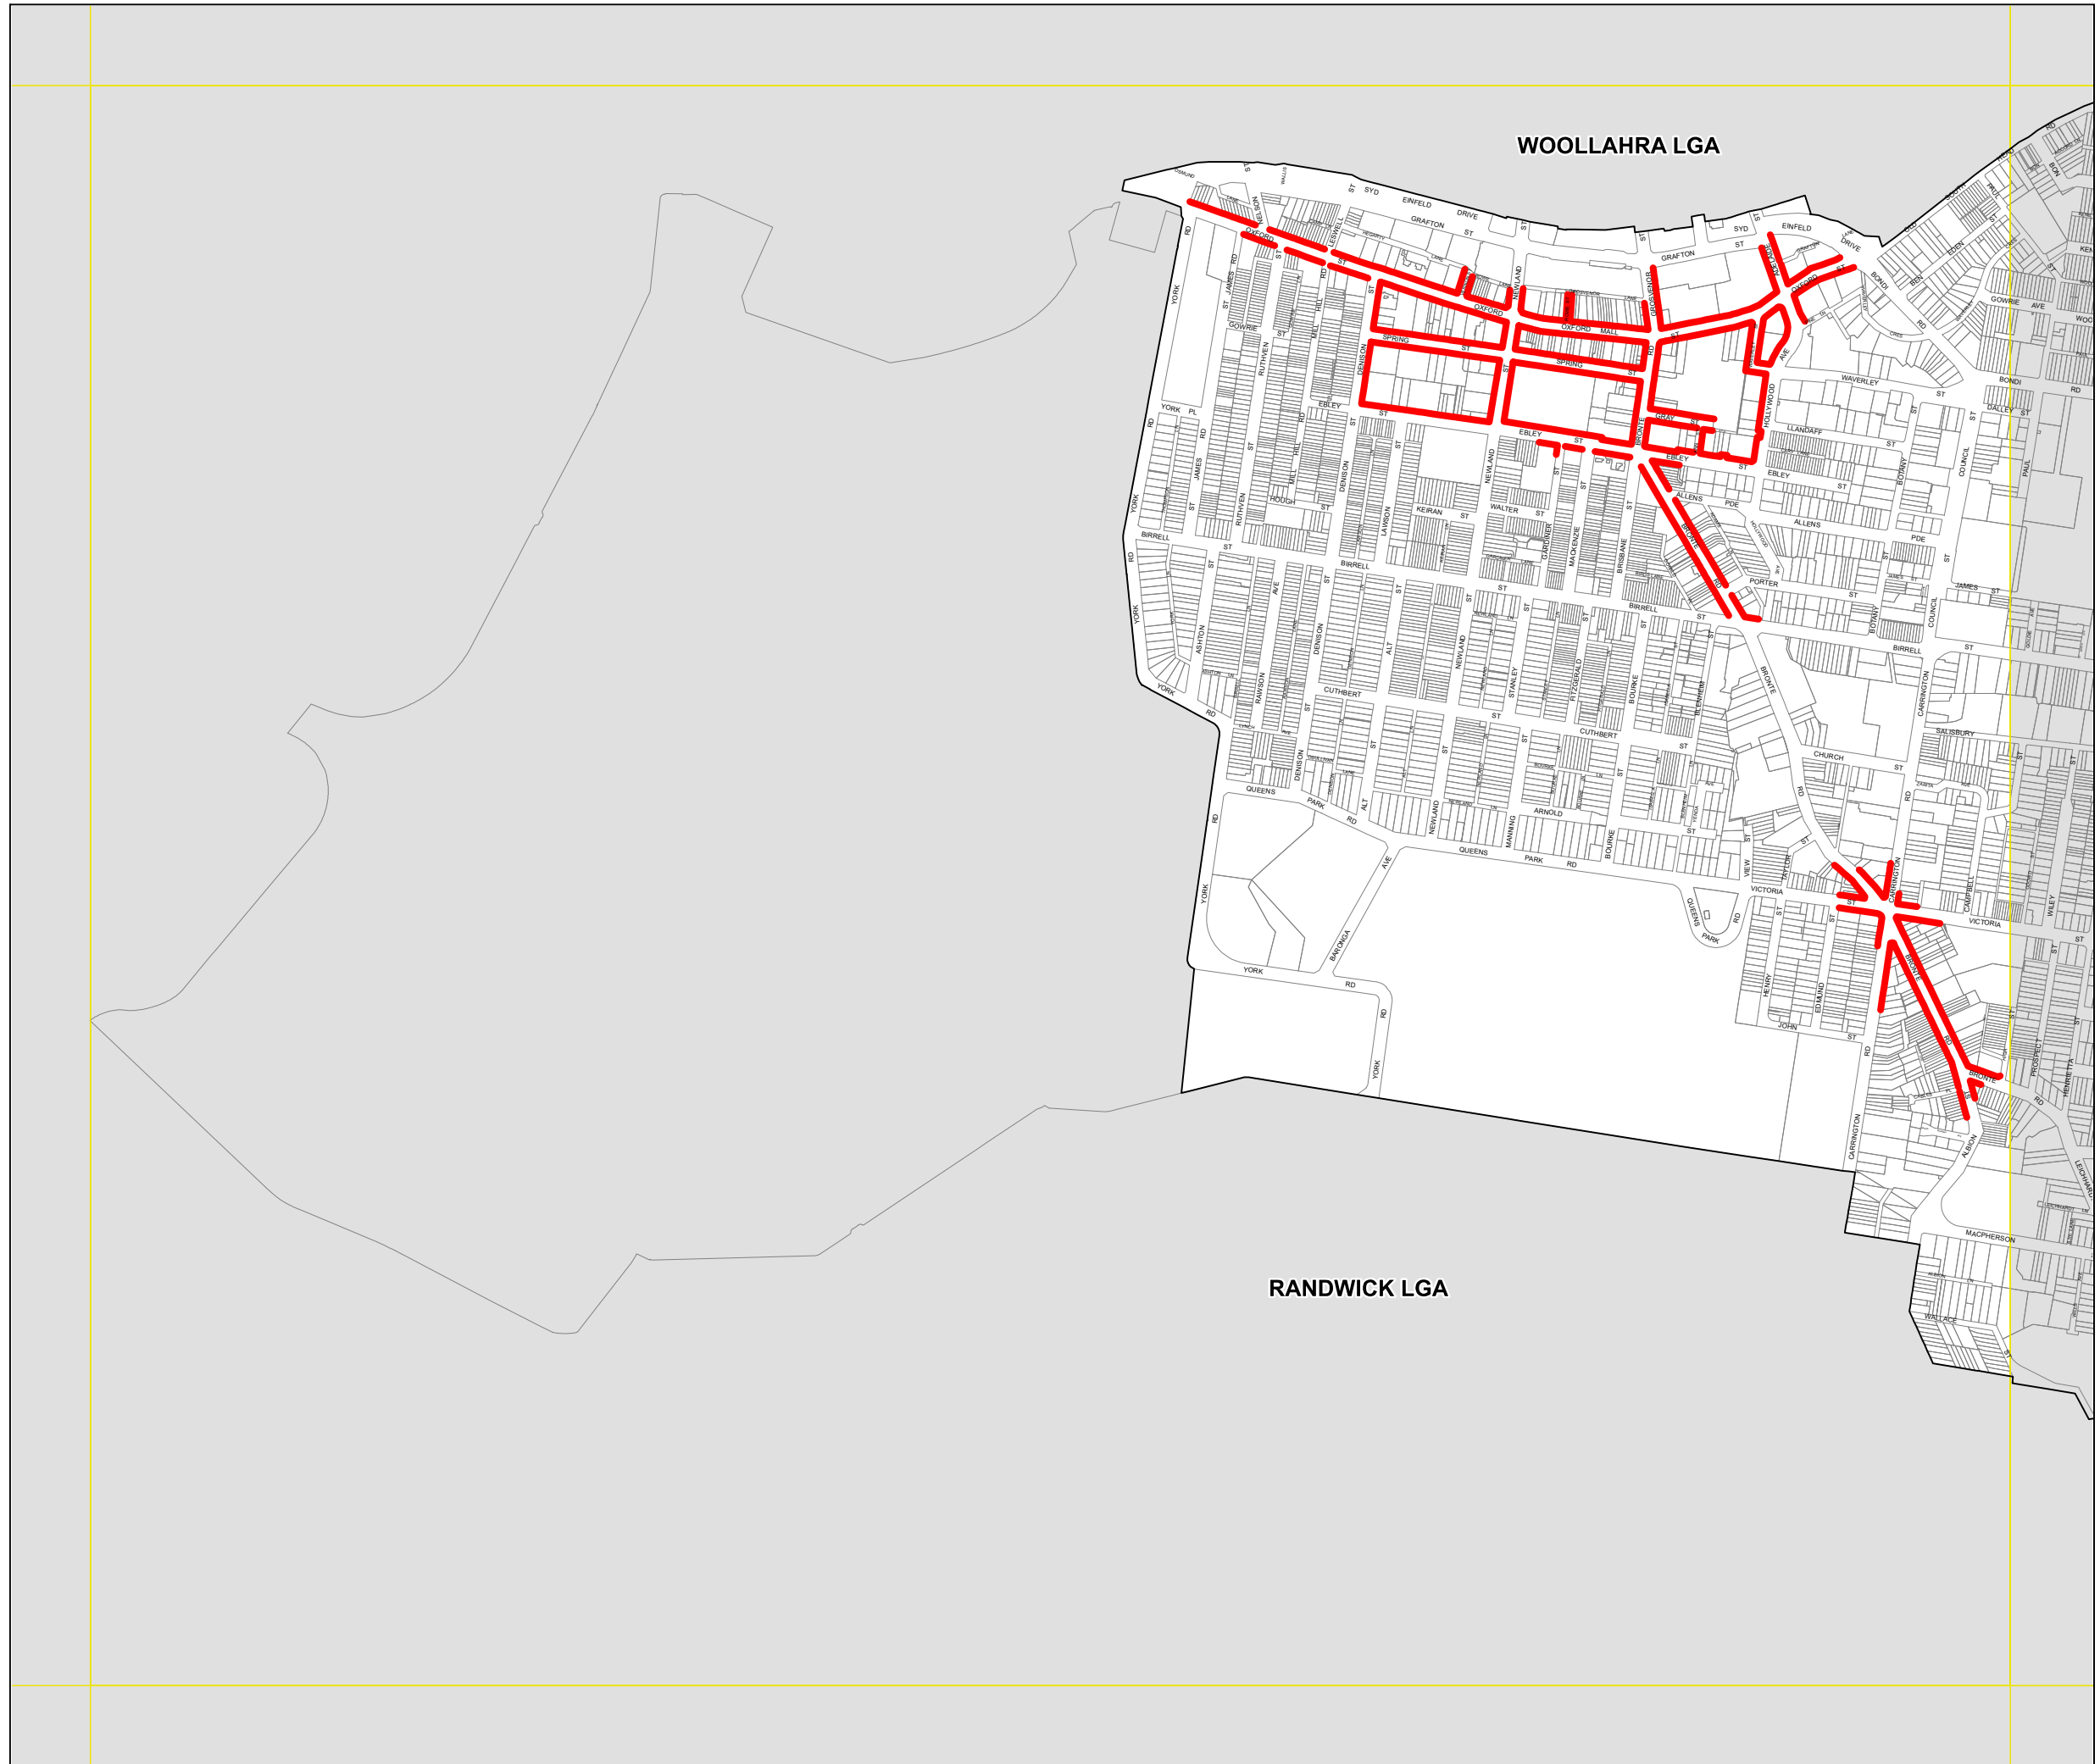





Waverley Local
Environmental
Plan 2021

Active Street Frontages Map -
Sheet ASF_002

Active Street Frontage
Refer to clause 6.5

Cadastral
Cadastral 01/03/2021 © Waverley Council

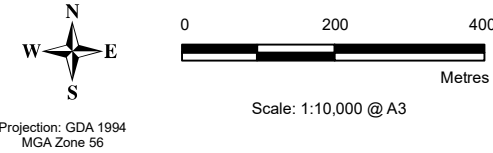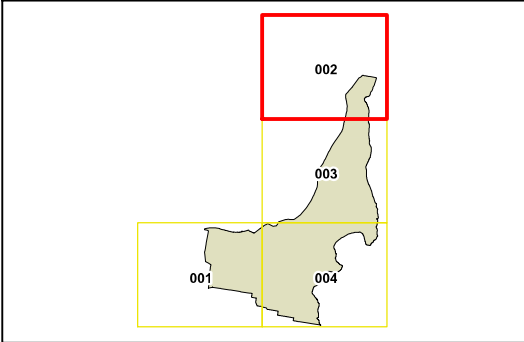

Map Identification Number:
8050_COM_ASF_002_010_20210301

WOOLLAHRA LGA

PACIFIC OCEAN







Waverley Local
Environmental
Plan 2021


Active Street Frontages Map -
Sheet ASF_003

Active Street Frontage
Refer to clause 6.5

Cadastre
Cadastre 01/03/2021 © Waverley Council

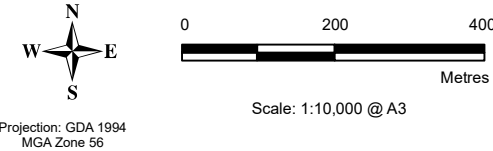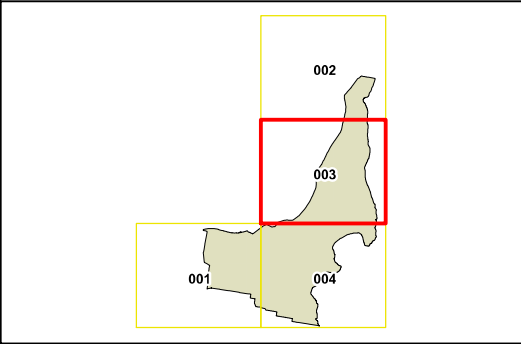

Map Identification Number:
8050_COM_ASF_003_010_20210301

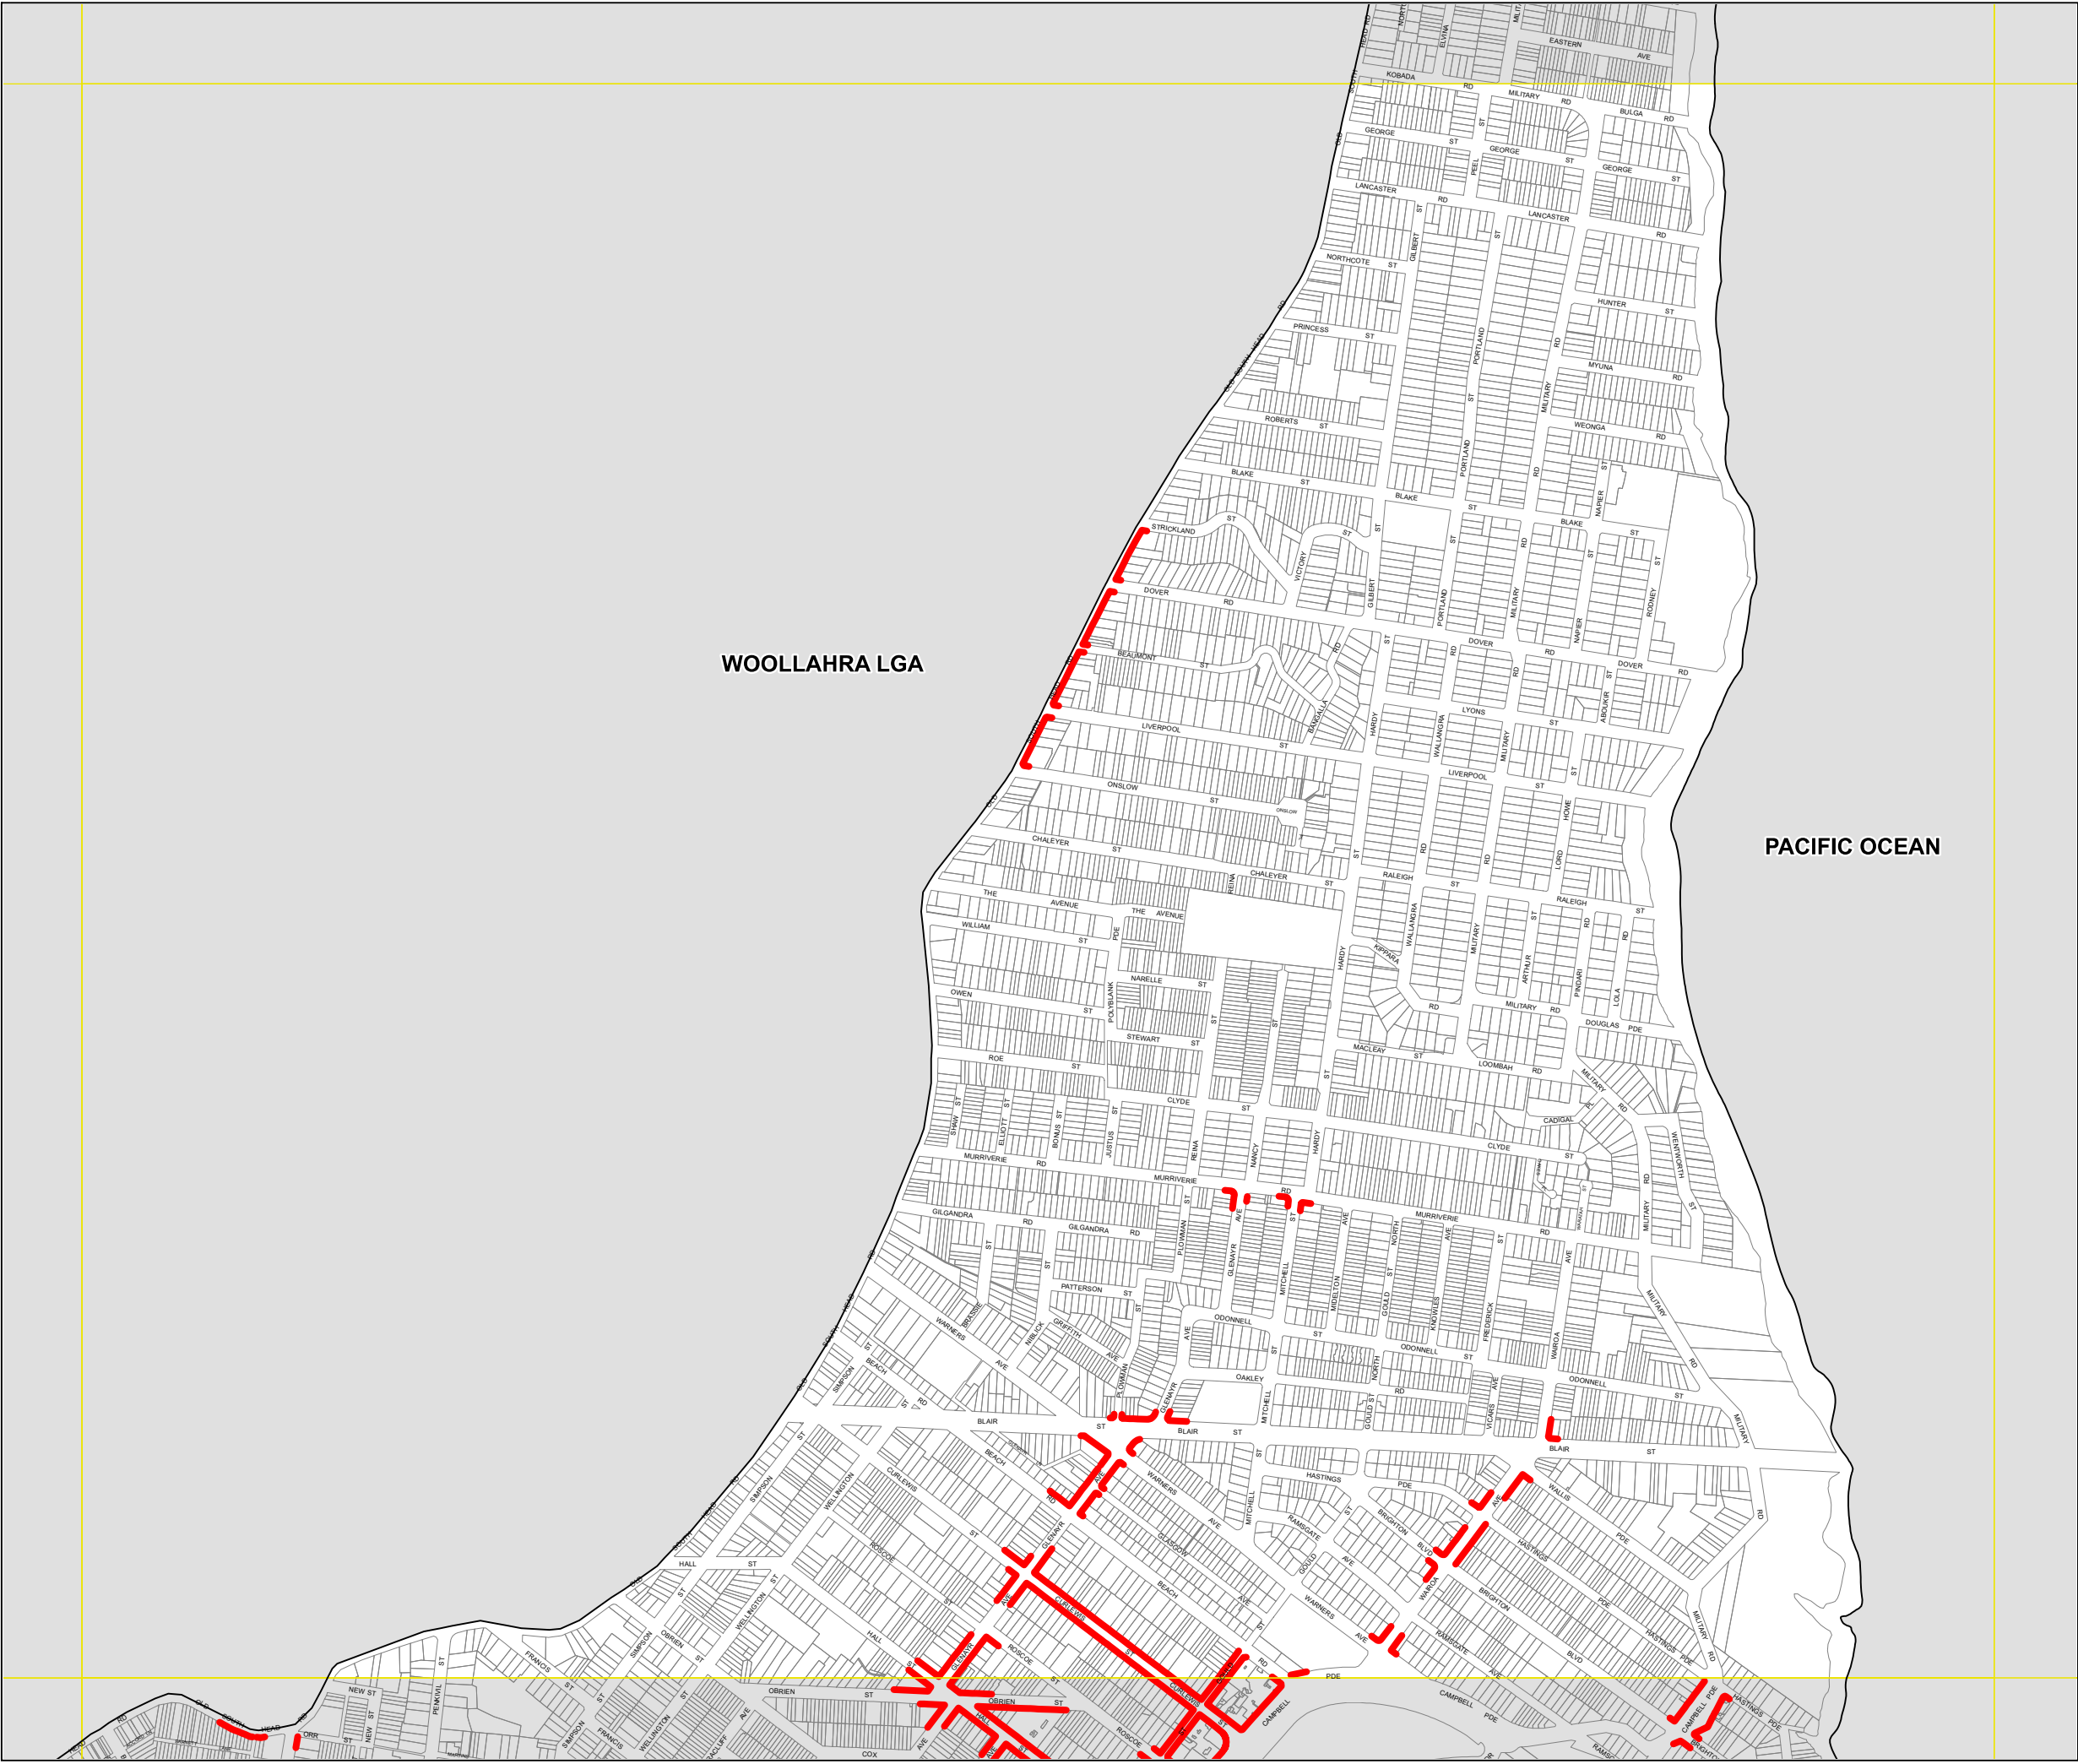




Waverley Local Environmental Plan 2021

Active Street Frontages Map - Sheet ASF_004

Active Street Frontage
Refer to clause 6.5

Cadastre
Cadastre 01/03/2021 © Waverley Council

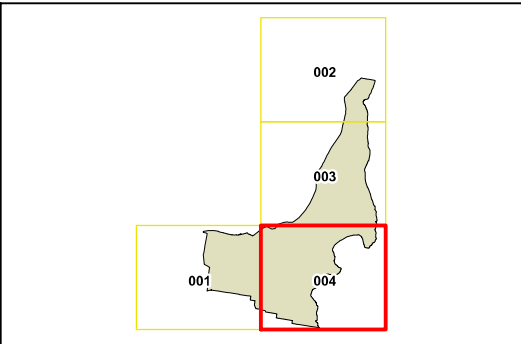


0 200 400
Metres

Projection: GDA 1994
MGA Zone 56

Scale: 1:10,000 @ A3

Map Identification Number:

8050_COM_ASF_004_010_20210301

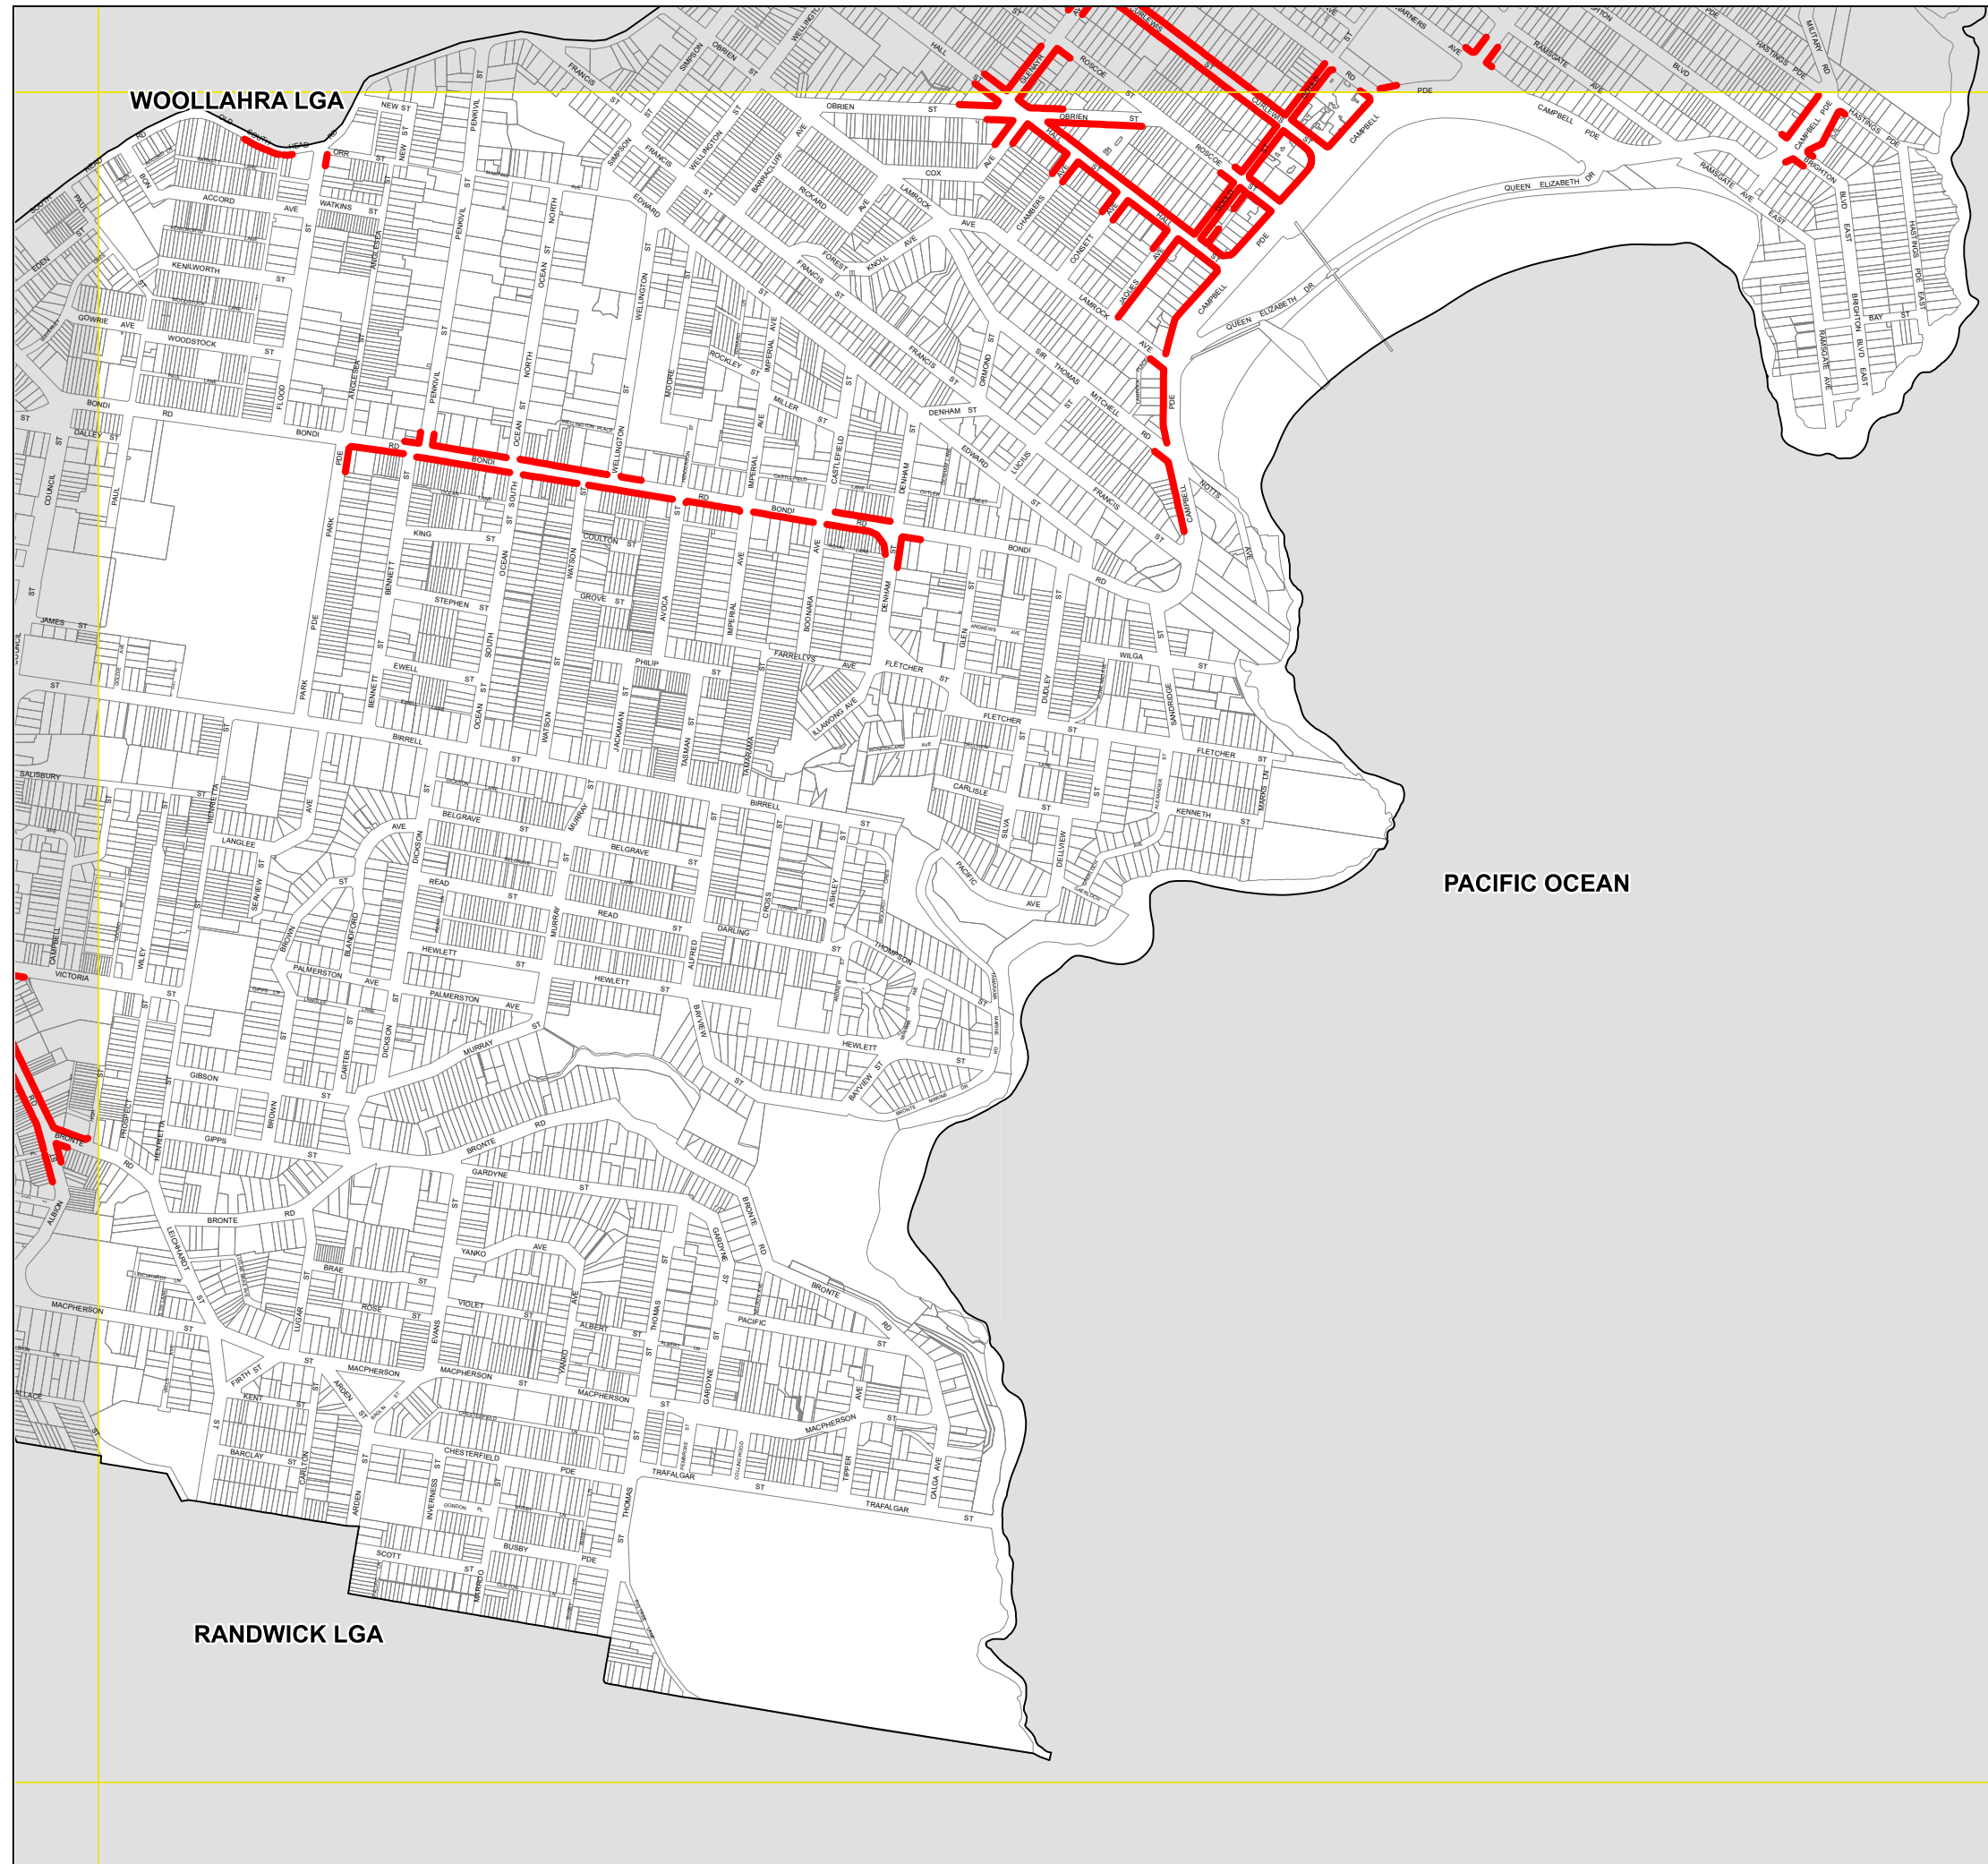





Waverley Local Environmental Plan 2021

Land Reservation Acquisition Map - Sheet LRA_001

- Classified Road (R2)
- Classified Road (R3)
- Local Open Space (RE1)
- Regional Open Space (RE1)
- Road (B2)
- Road (B4)
- Road (R2)
- Road (R3)
- Road (R4)

Cadastre
Cadastre 01/03/2021 © Waverley Council

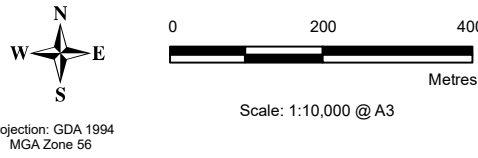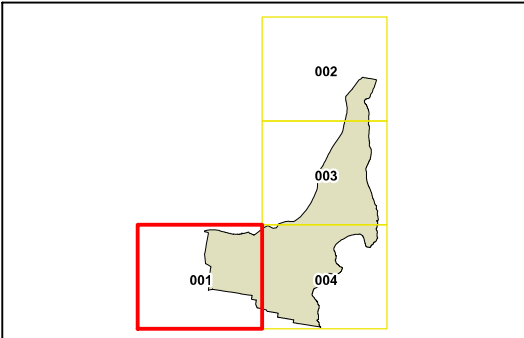

Map Identification Number:
8050_COM_LRA_001_010_20210301







Waverley Local
Environmental
Plan 2021

Land Reservation Acquisition Map
- Sheet LRA_002


- Classified Road (R2)
- Classified Road (R3)
- Local Open Space (RE1)
- Regional Open Space (RE1)
- Road (B2)
- Road (B4)
- Road (R2)
- Road (R3)
- Road (R4)

Cadastre

Cadastre 01/03/2021 © Waverley Council

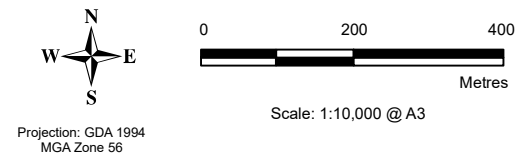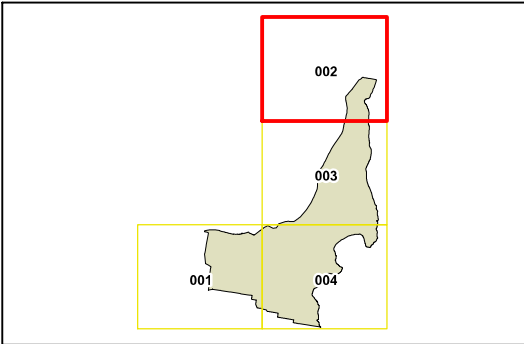

Map Identification Number:
8050_COM_LRA_002_010_20210301

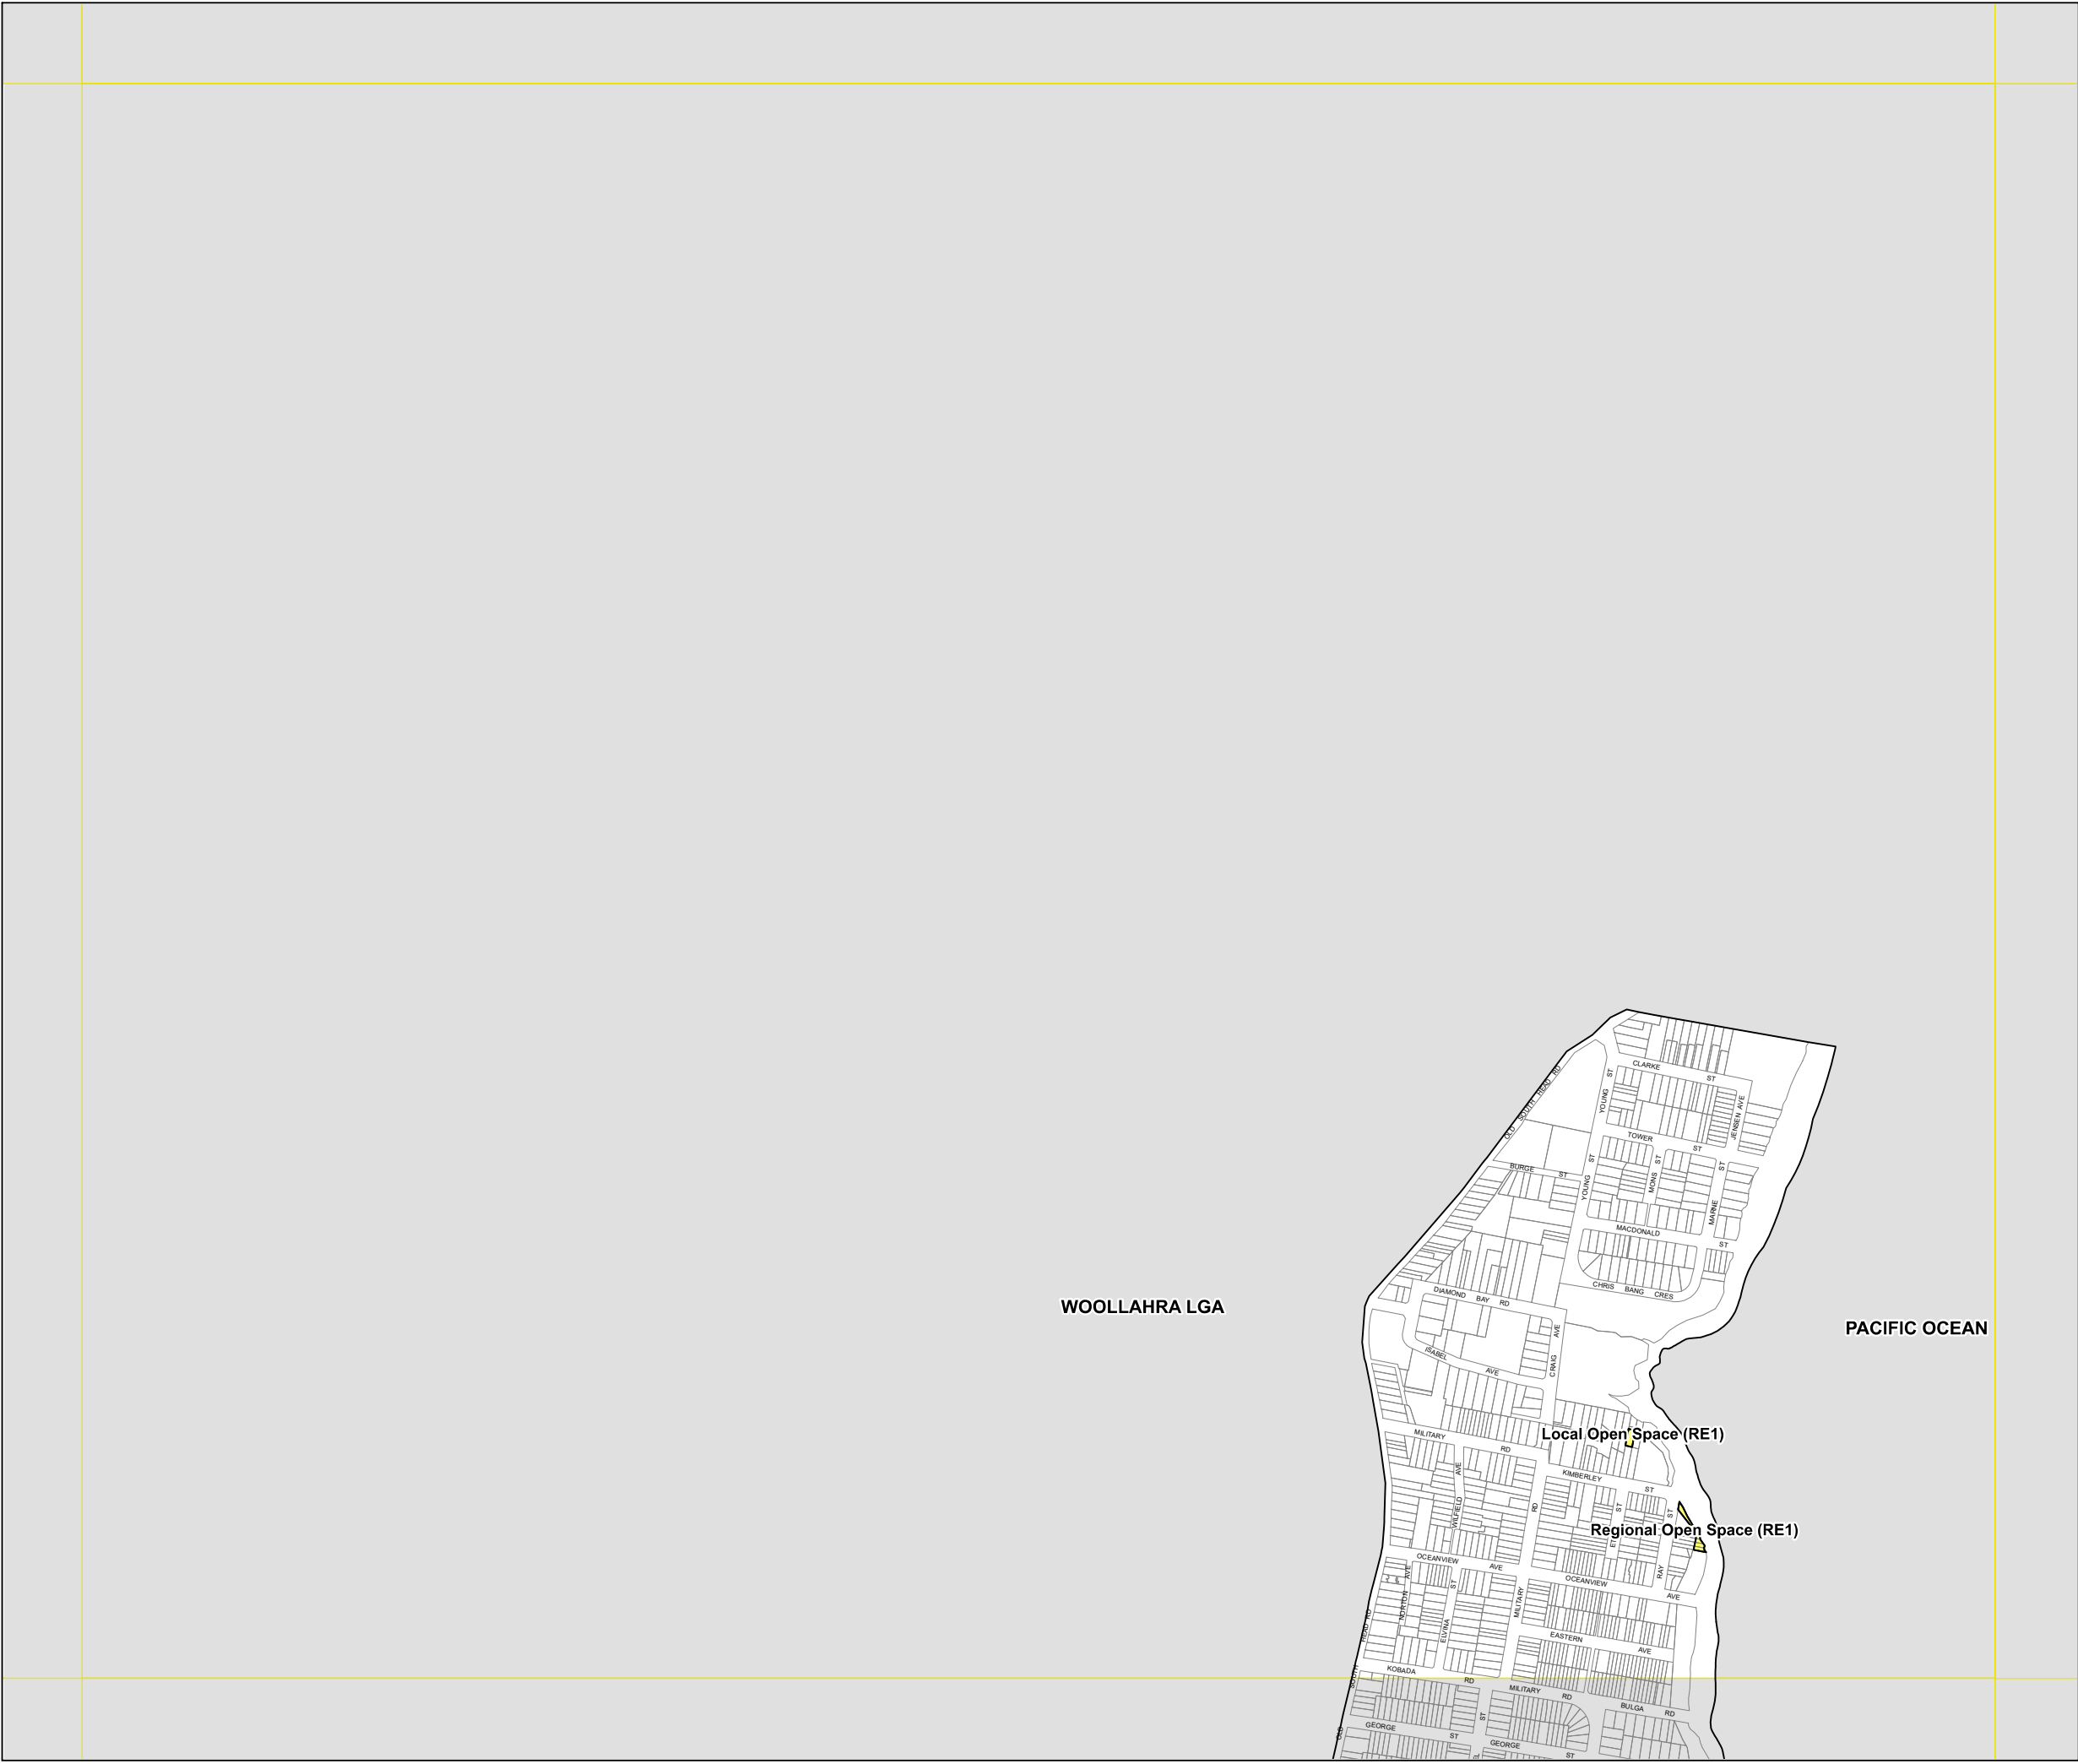




Waverley Local
Environmental
Plan 2021

Land Reservation Acquisition Map
- Sheet LRA_003

- CClassified Road (R2)
- Classified Road (R3)
- Local Open Space (RE1)
- Regional Open Space (RE1)
- Road (B2)
- Road (B4)
- Road (R2)
- Road (R3)
- Road (R4)

Cadastre

Cadastre 01/03/2021 © Waverley Council

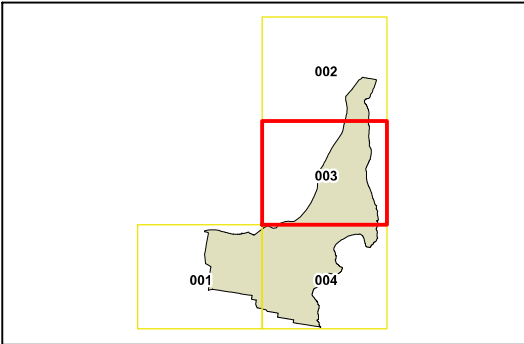

0 200 400
Metres

Scale: 1:10,000 @ A3

Projection: GDA 1994
MGA Zone 56

Map Identification Number:

8050_COM_LRA_003_010_20210301





Waverley Local
Environmental
Plan 2021

Land Reservation Acquisition Map
- Sheet LRA_004

Classified Road (R2)

Classified Road (R3)

Local Open Space (RE1)

Regional Open Space (RE1)

Road (B2)

Road (B4)


Road (R2)

Road (R3)

Road (R4)

Cadastre

Cadastre 01/03/2021 © Waverley Council

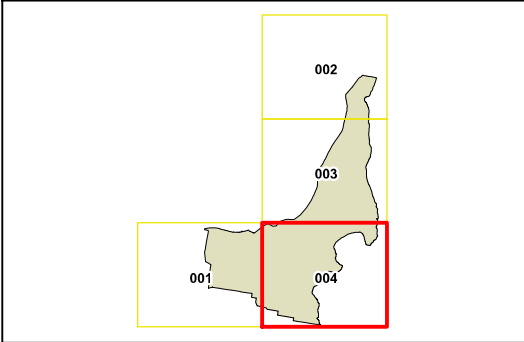

N

W

E

S

0

200

400

Metres

Scale: 1:10,000 @ A3

Projection: GDA 1994
MGA Zone 56







Waverley Local Environmental Plan 2021


Land Zoning Map - Sheet LZN_001

- Zone**
- B1 Neighbourhood Centre
 - B2 Local Centre
 - B3 Commercial Core
 - B4 Mixed Use
 - E2 Environmental Conservation
 - R2 Low Density Residential
 - R3 Medium Density Residential
 - R4 High Density Residential
 - RE1 Public Recreation
 - RE2 Private Recreation
 - SP2 Infrastructure

Cadastral
Cadastral 01/03/2021 © Waverley Council

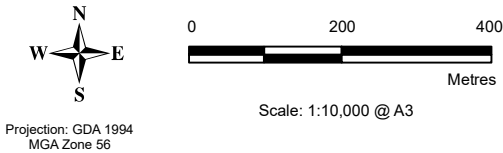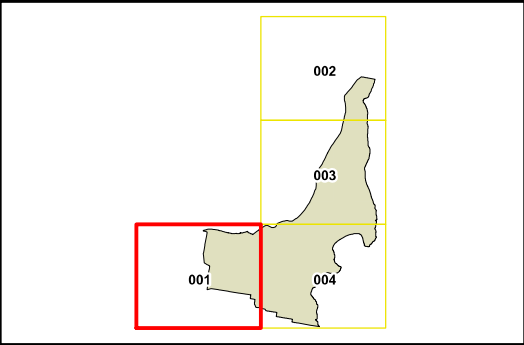

Map Identification Number:
8050_COM_LZN_001_010_20210301

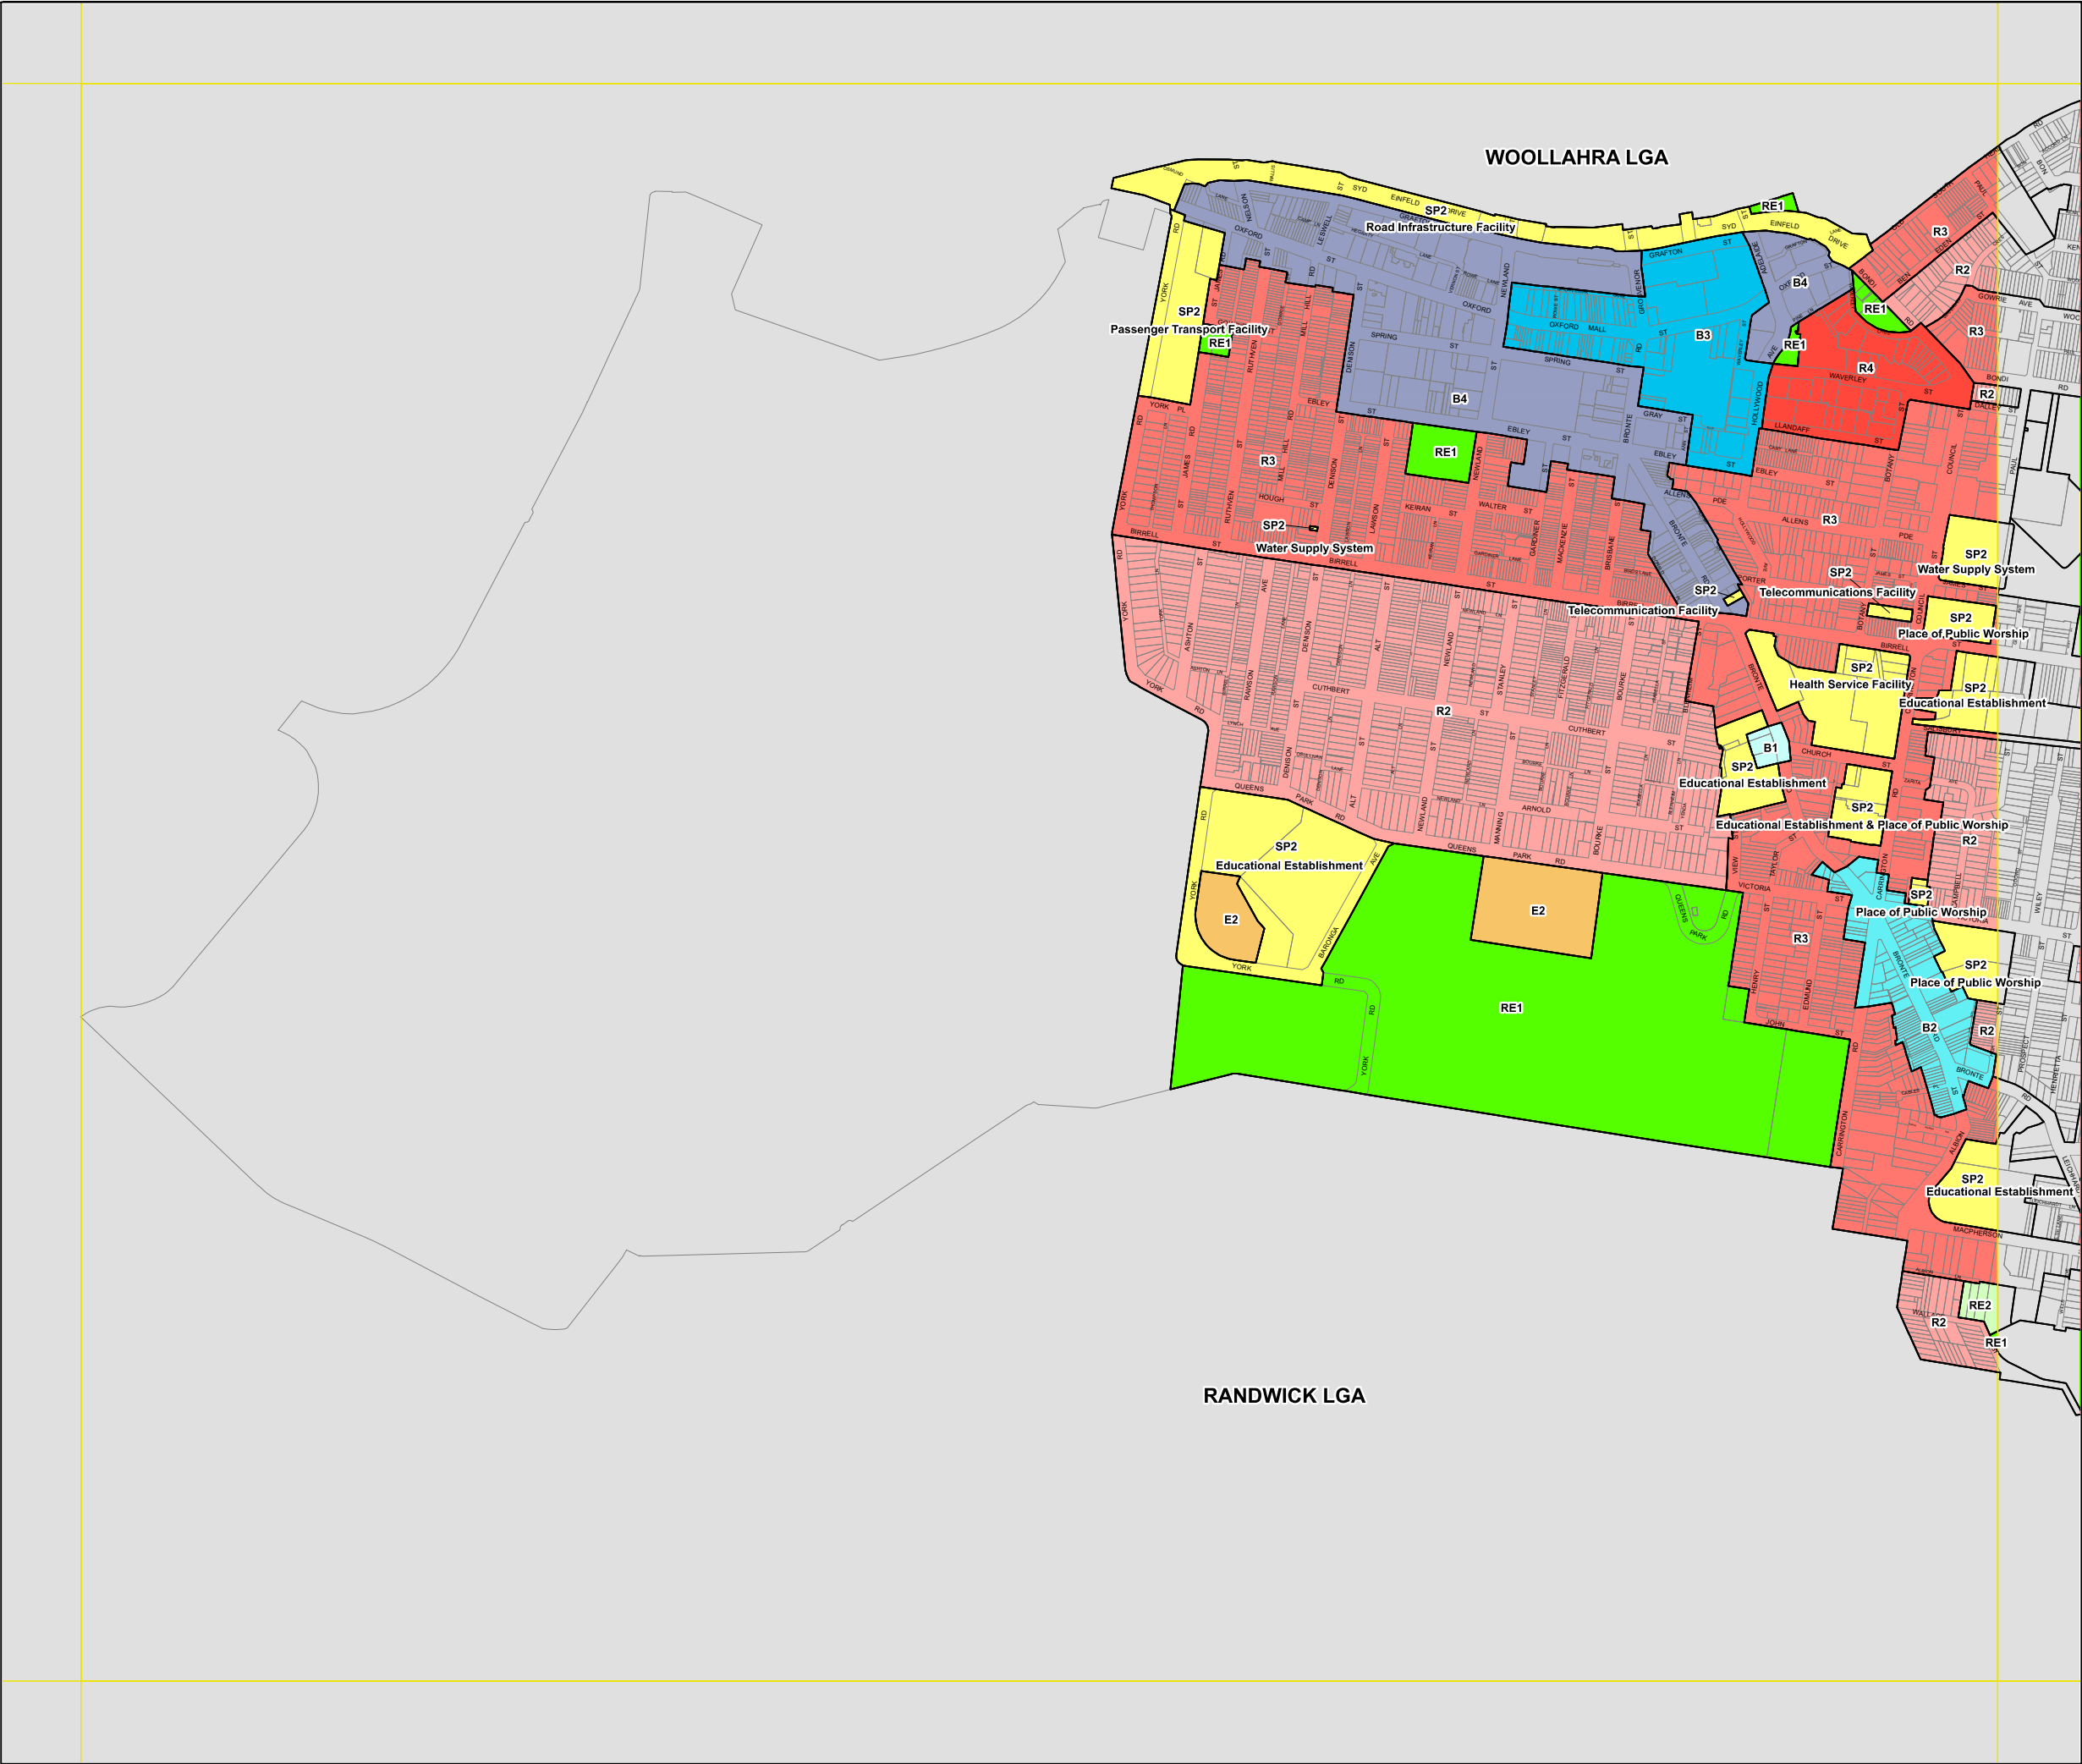



Waverley Local
Environmental
Plan 2021



Land Zoning Map - Sheet LZN_002

Zone

- B1 Neighbourhood Centre
- B2 Local Centre
- B3 Commercial Core
- B4 Mixed Use
- E2 Environmental Conservation
- R2 Low Density Residential
- R3 Medium Density Residential
- R4 High Density Residential
- RE1 Public Recreation
- RE2 Private Recreation
- SP2 Infrastructure

Cadastre


Cadastre 01/03/2021 © Waverley Council

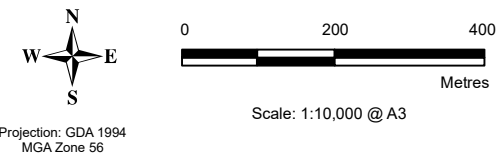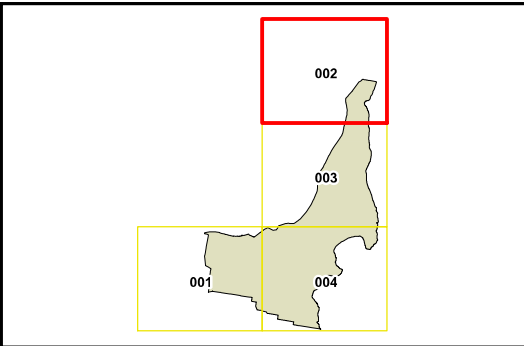

Map Identification Number:
8050_COM_LZN_002_010_20210301

WOOLLAHRA LGA

PACIFIC OCEAN

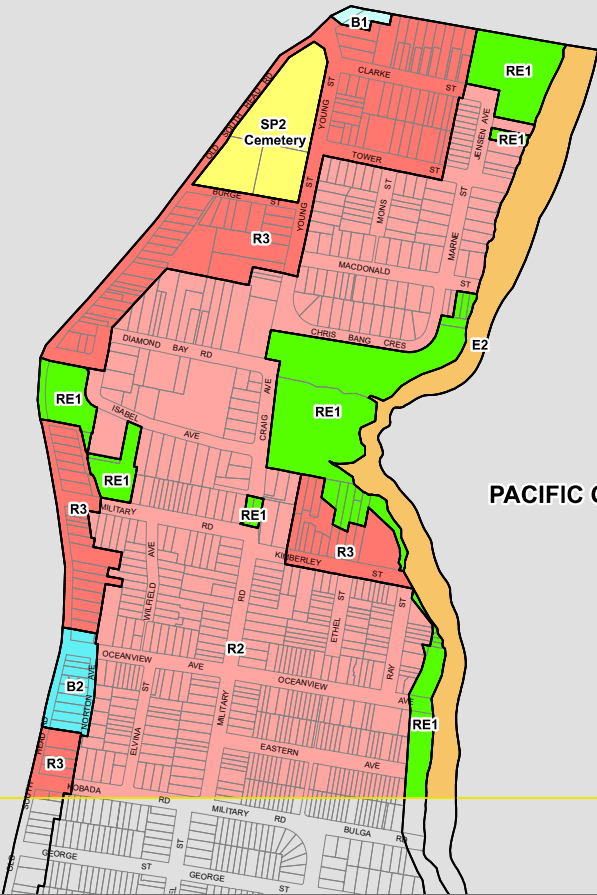





Waverley Local Environmental Plan 2021


Land Zoning Map - Sheet LZN_003

- Zone**
- B1 Neighbourhood Centre
 - B2 Local Centre
 - B3 Commercial Core
 - B4 Mixed Use
 - E2 Environmental Conservation
 - R2 Low Density Residential
 - R3 Medium Density Residential
 - R4 High Density Residential
 - RE1 Public Recreation
 - RE2 Private Recreation
 - SP2 Infrastructure

Cadastre
Cadastre 01/03/2021© Waverley Council

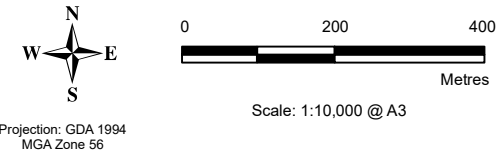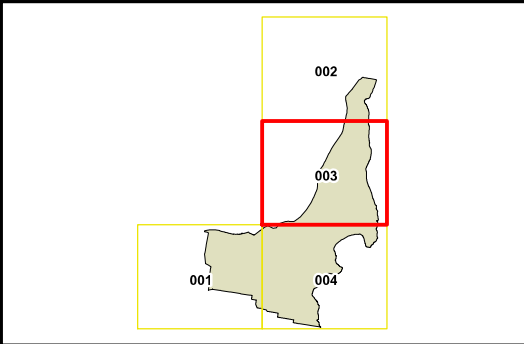

Map Identification Number:
8050_COM_LZN_003_010_20210301

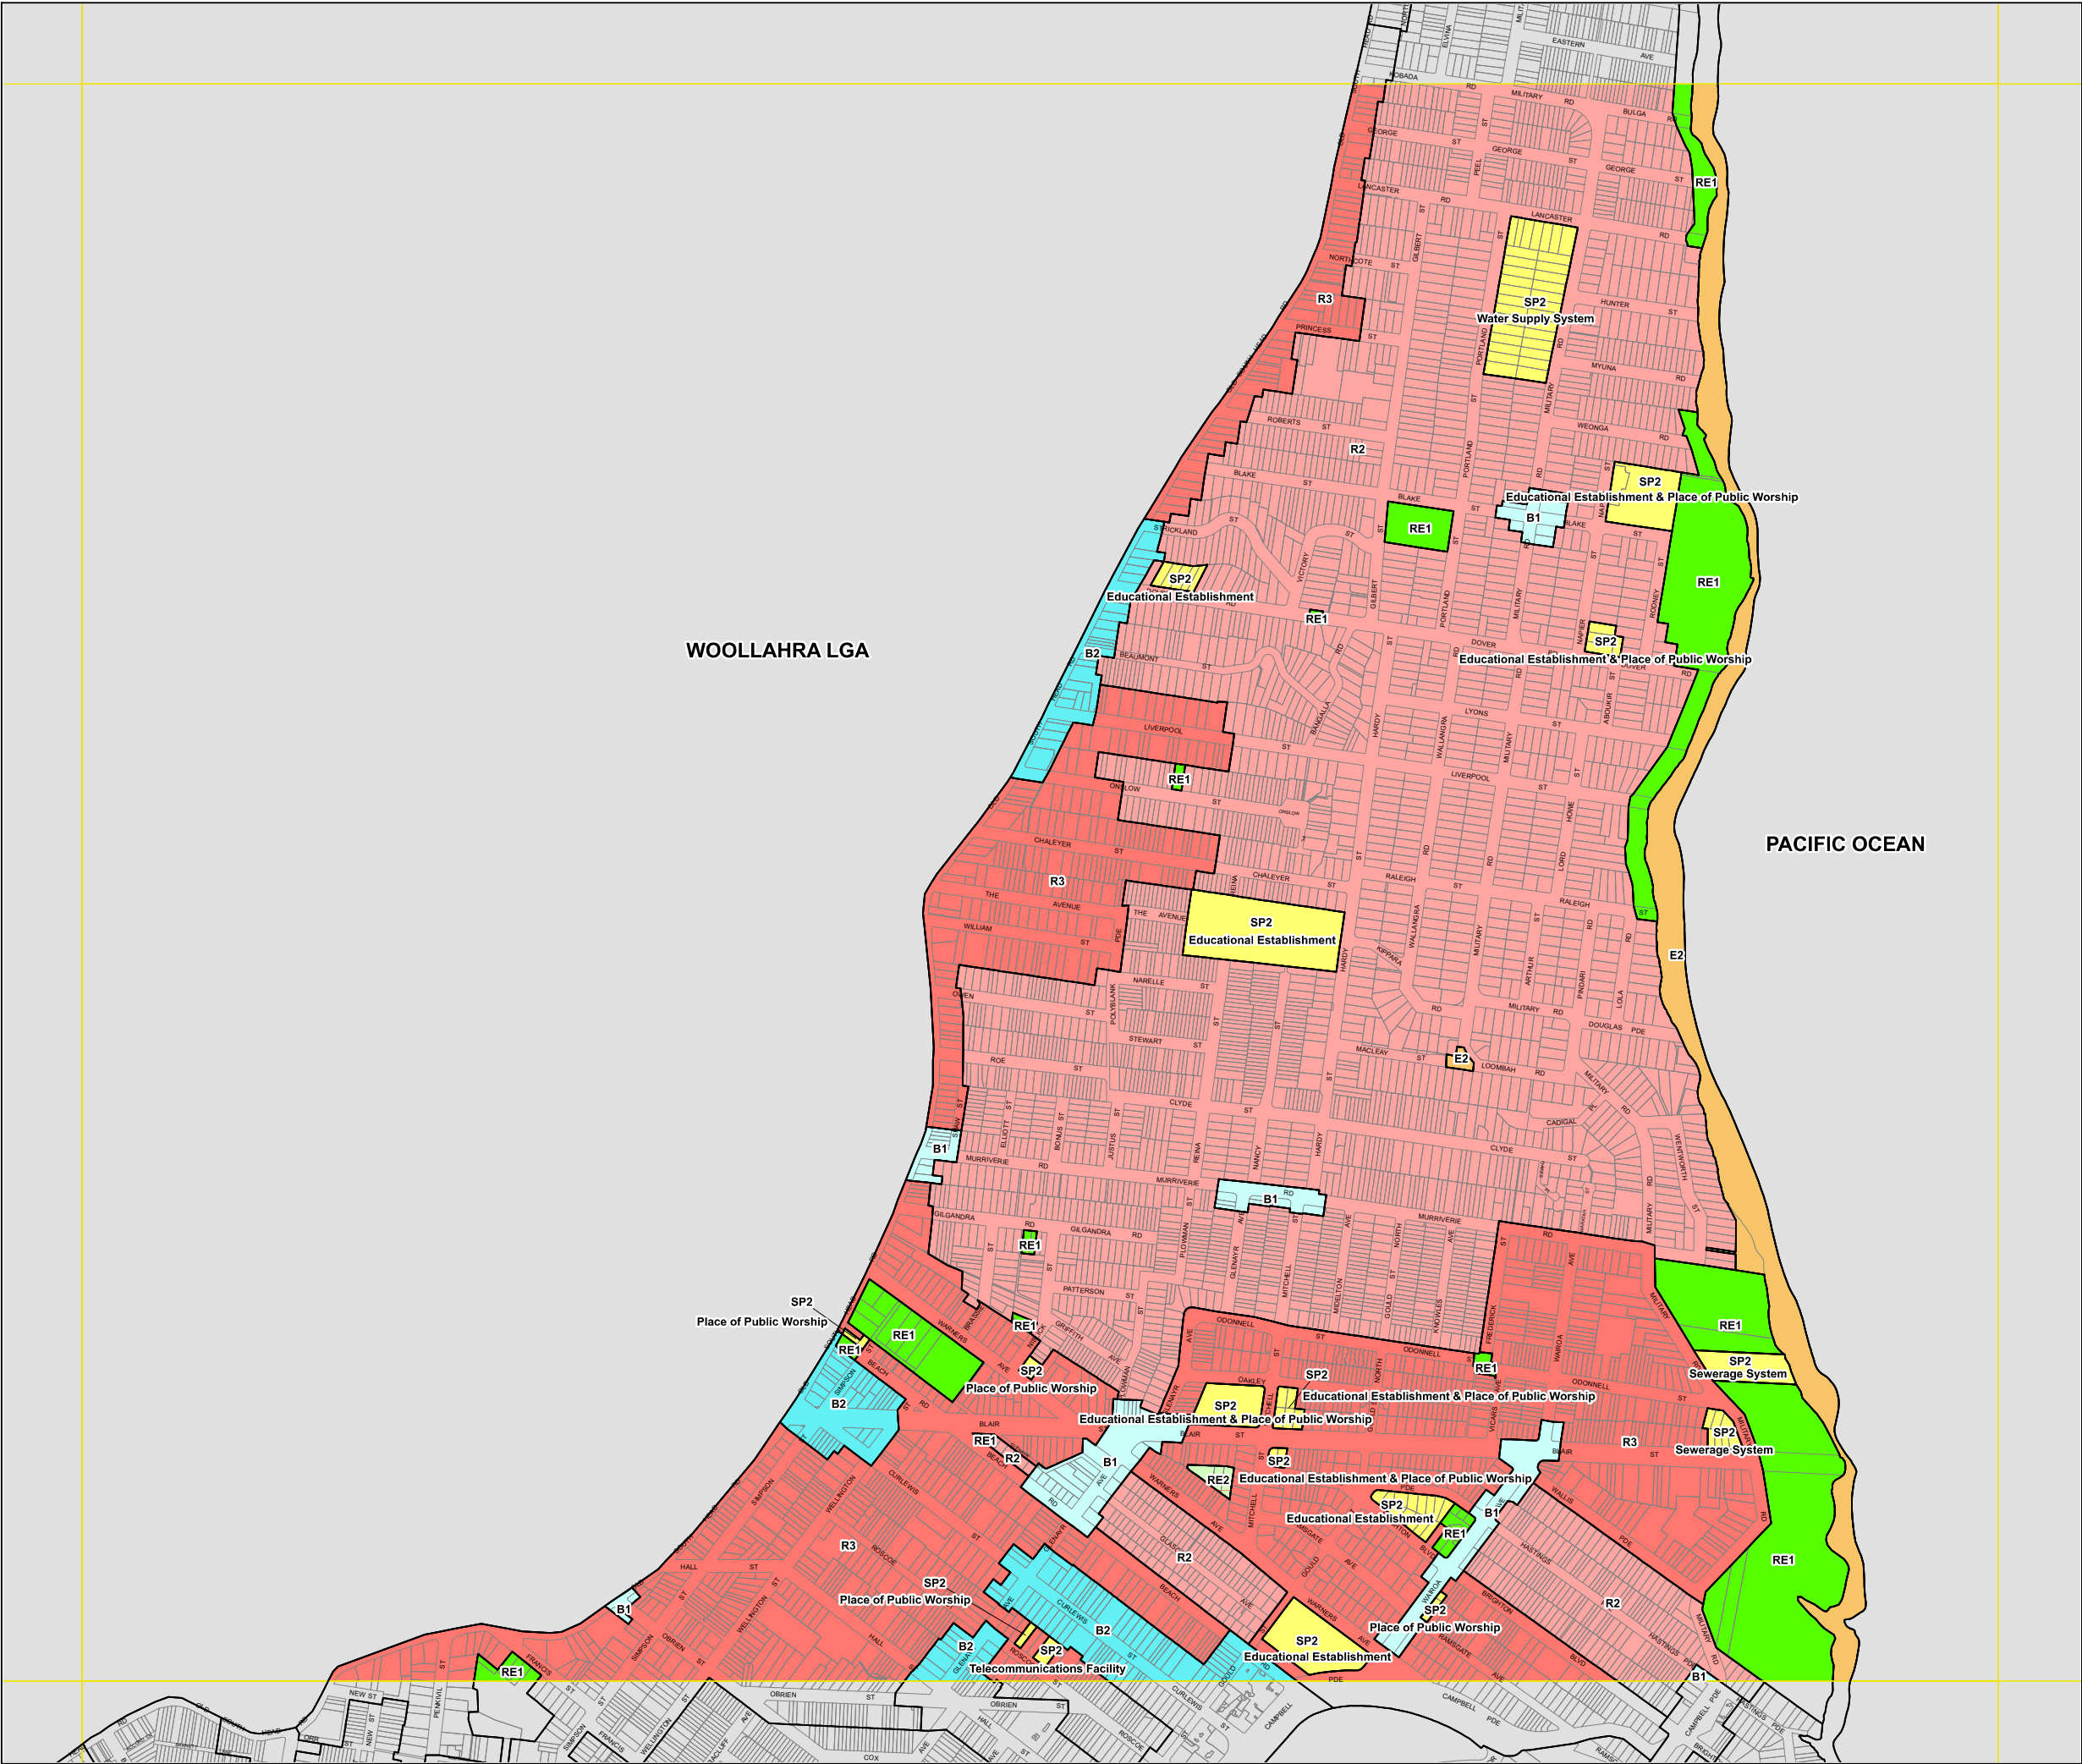





Waverley Local Environmental Plan 2021

Land Zoning Map - Sheet LZN_004

- Zone**
- B1 Neighbourhood Centre
 - B2 Local Centre
 - B3 Commercial Core
 - B4 Mixed Use
 - E2 Environmental Conservation
 - R2 Low Density Residential
 - R3 Medium Density Residential
 - R4 High Density Residential
 - RE1 Public Recreation
 - RE2 Private Recreation
 - SP2 Infrastructure

Cadastre
Cadastre 01/03/2021 © Waverley Council

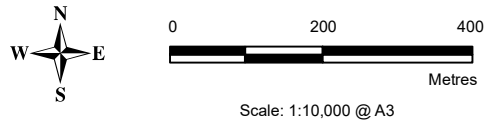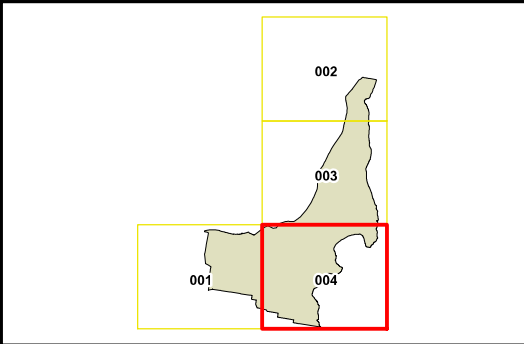

Projection: GDA 1994
MGA Zone 56

Map Identification Number:
8050_COM_LZN_004_010_20210301

