
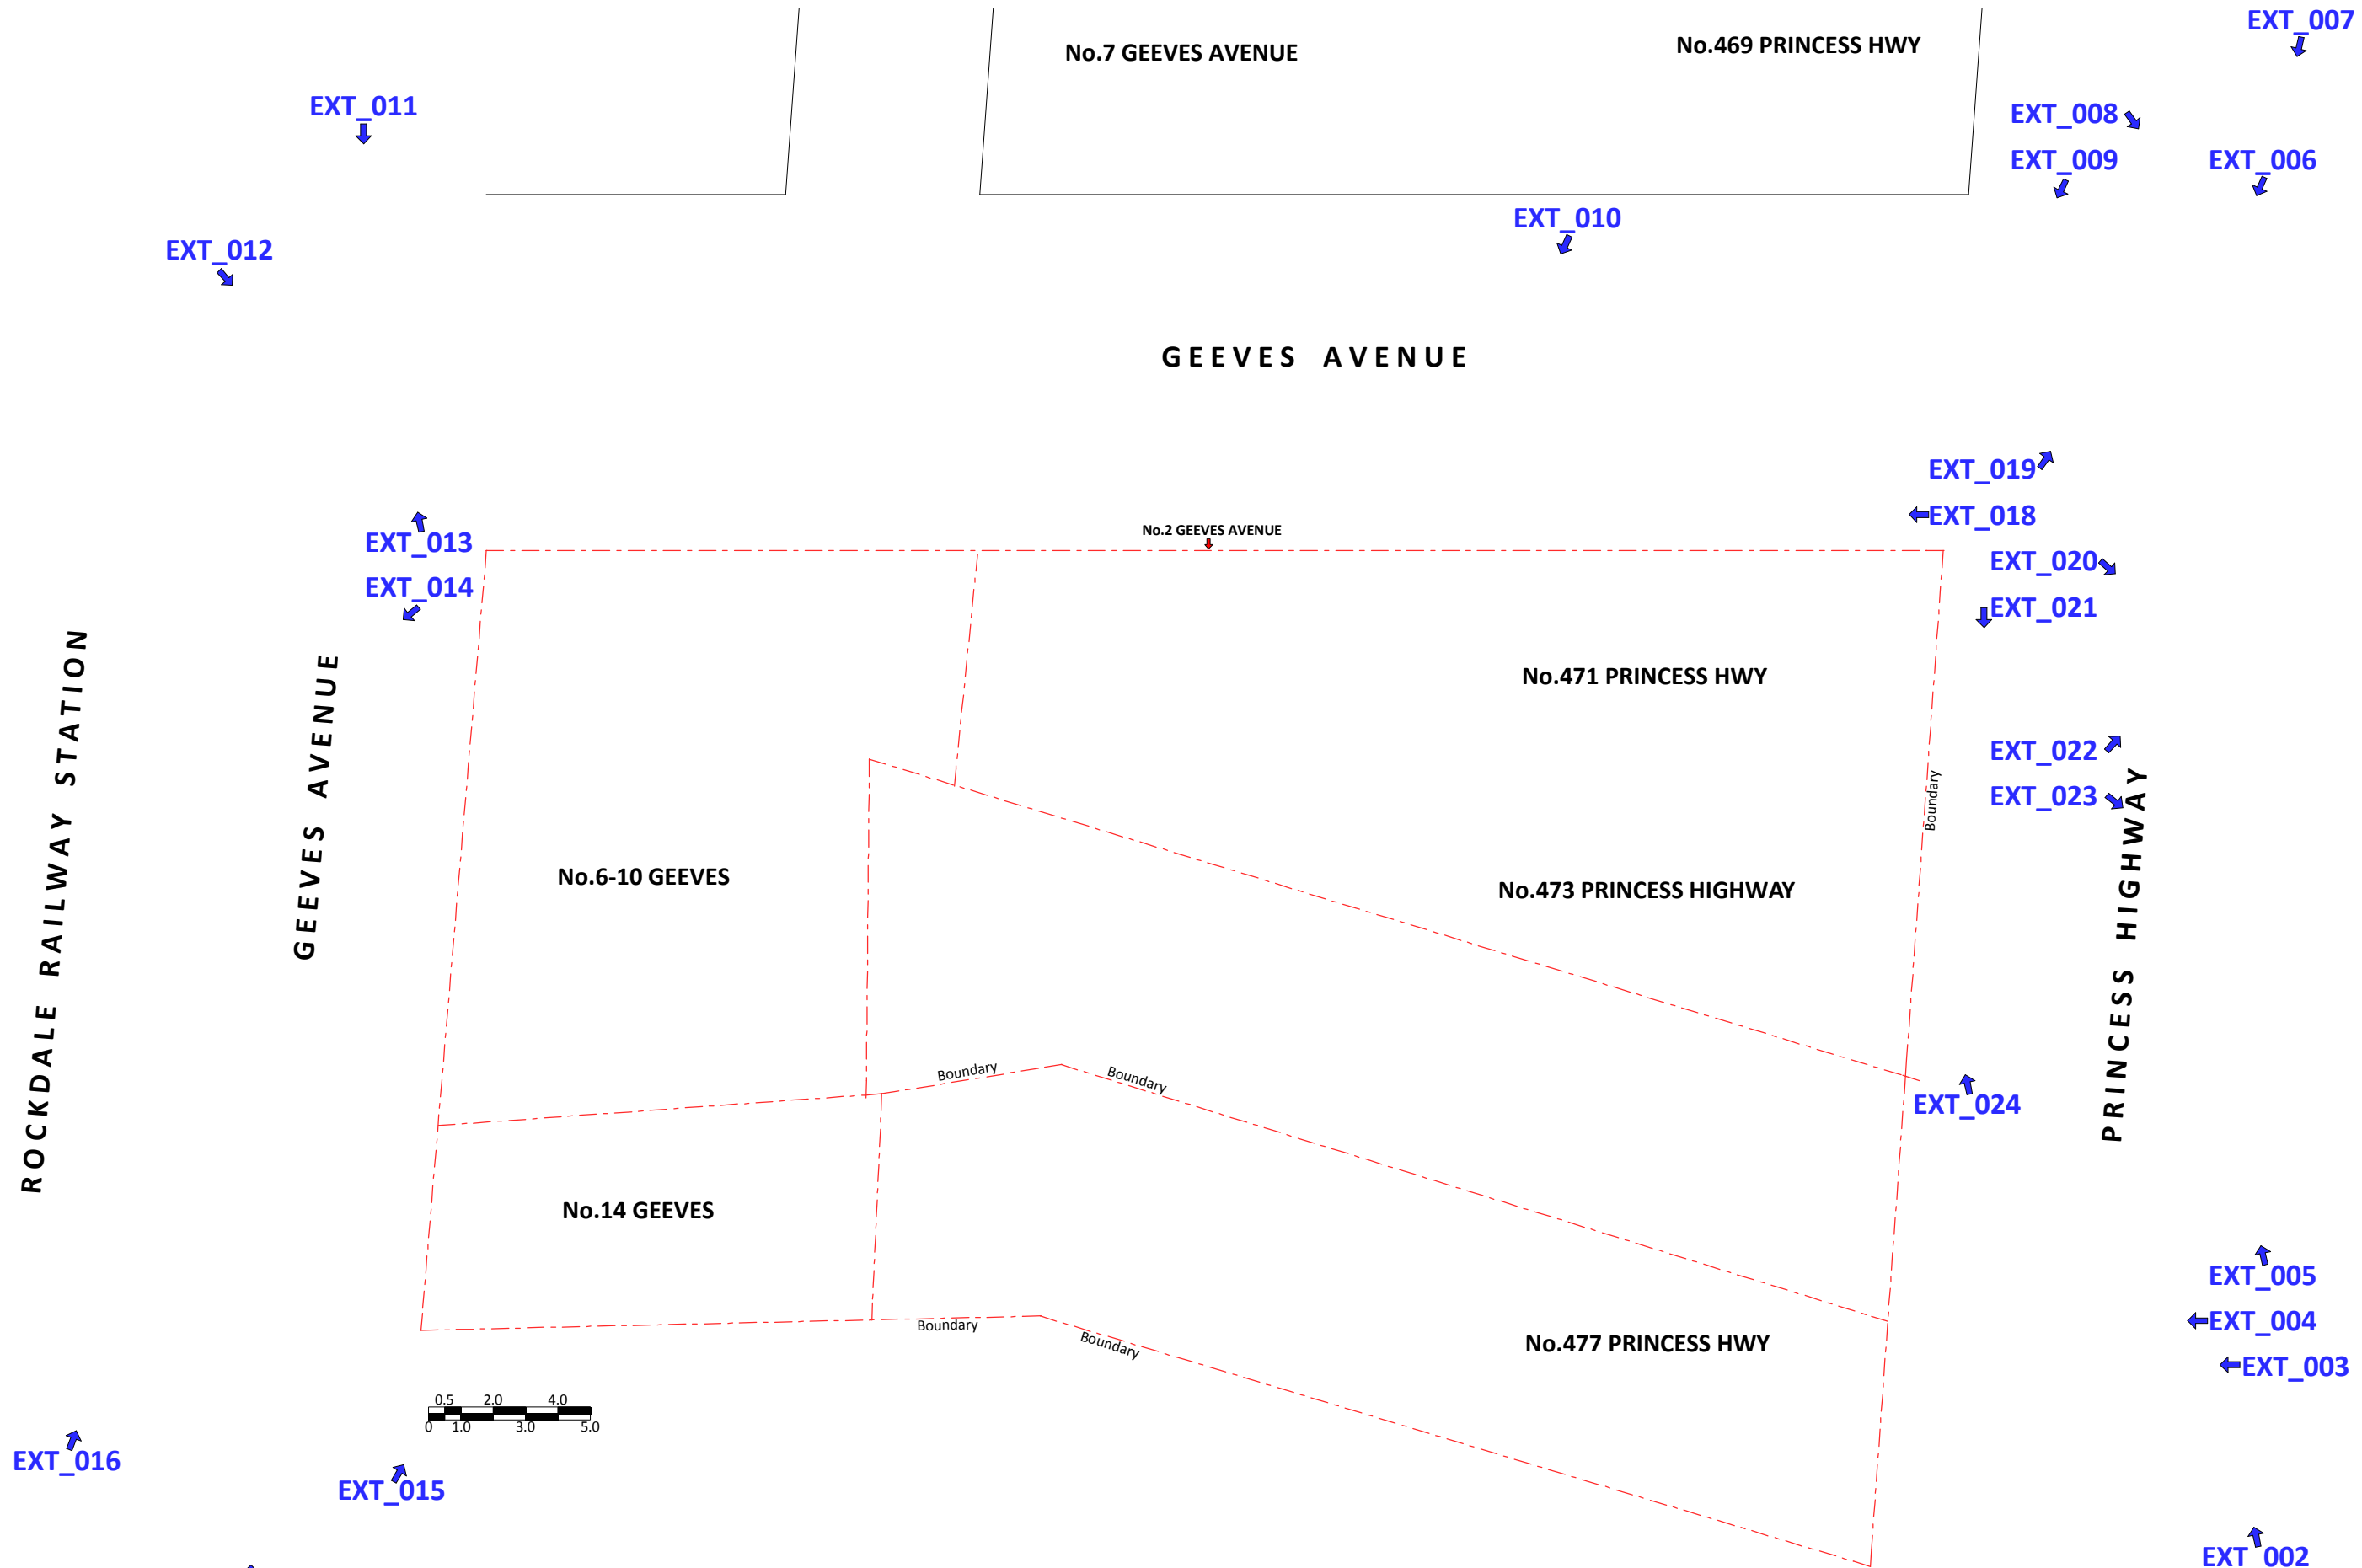
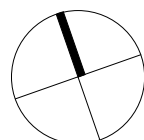
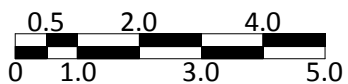


**Weir
Phillips**
Heritage
and Planning

DATE	April 2020	
PROJECT	Rockdale Town Centre Interchange Precinct	
PHOTOGRAPHIC ARCHIVAL RECORDING		PROJECT # J3767
		DRAWING # AR_01
DWG	Photo Location Plan - Site Plan	DRAWN SF REVISION A

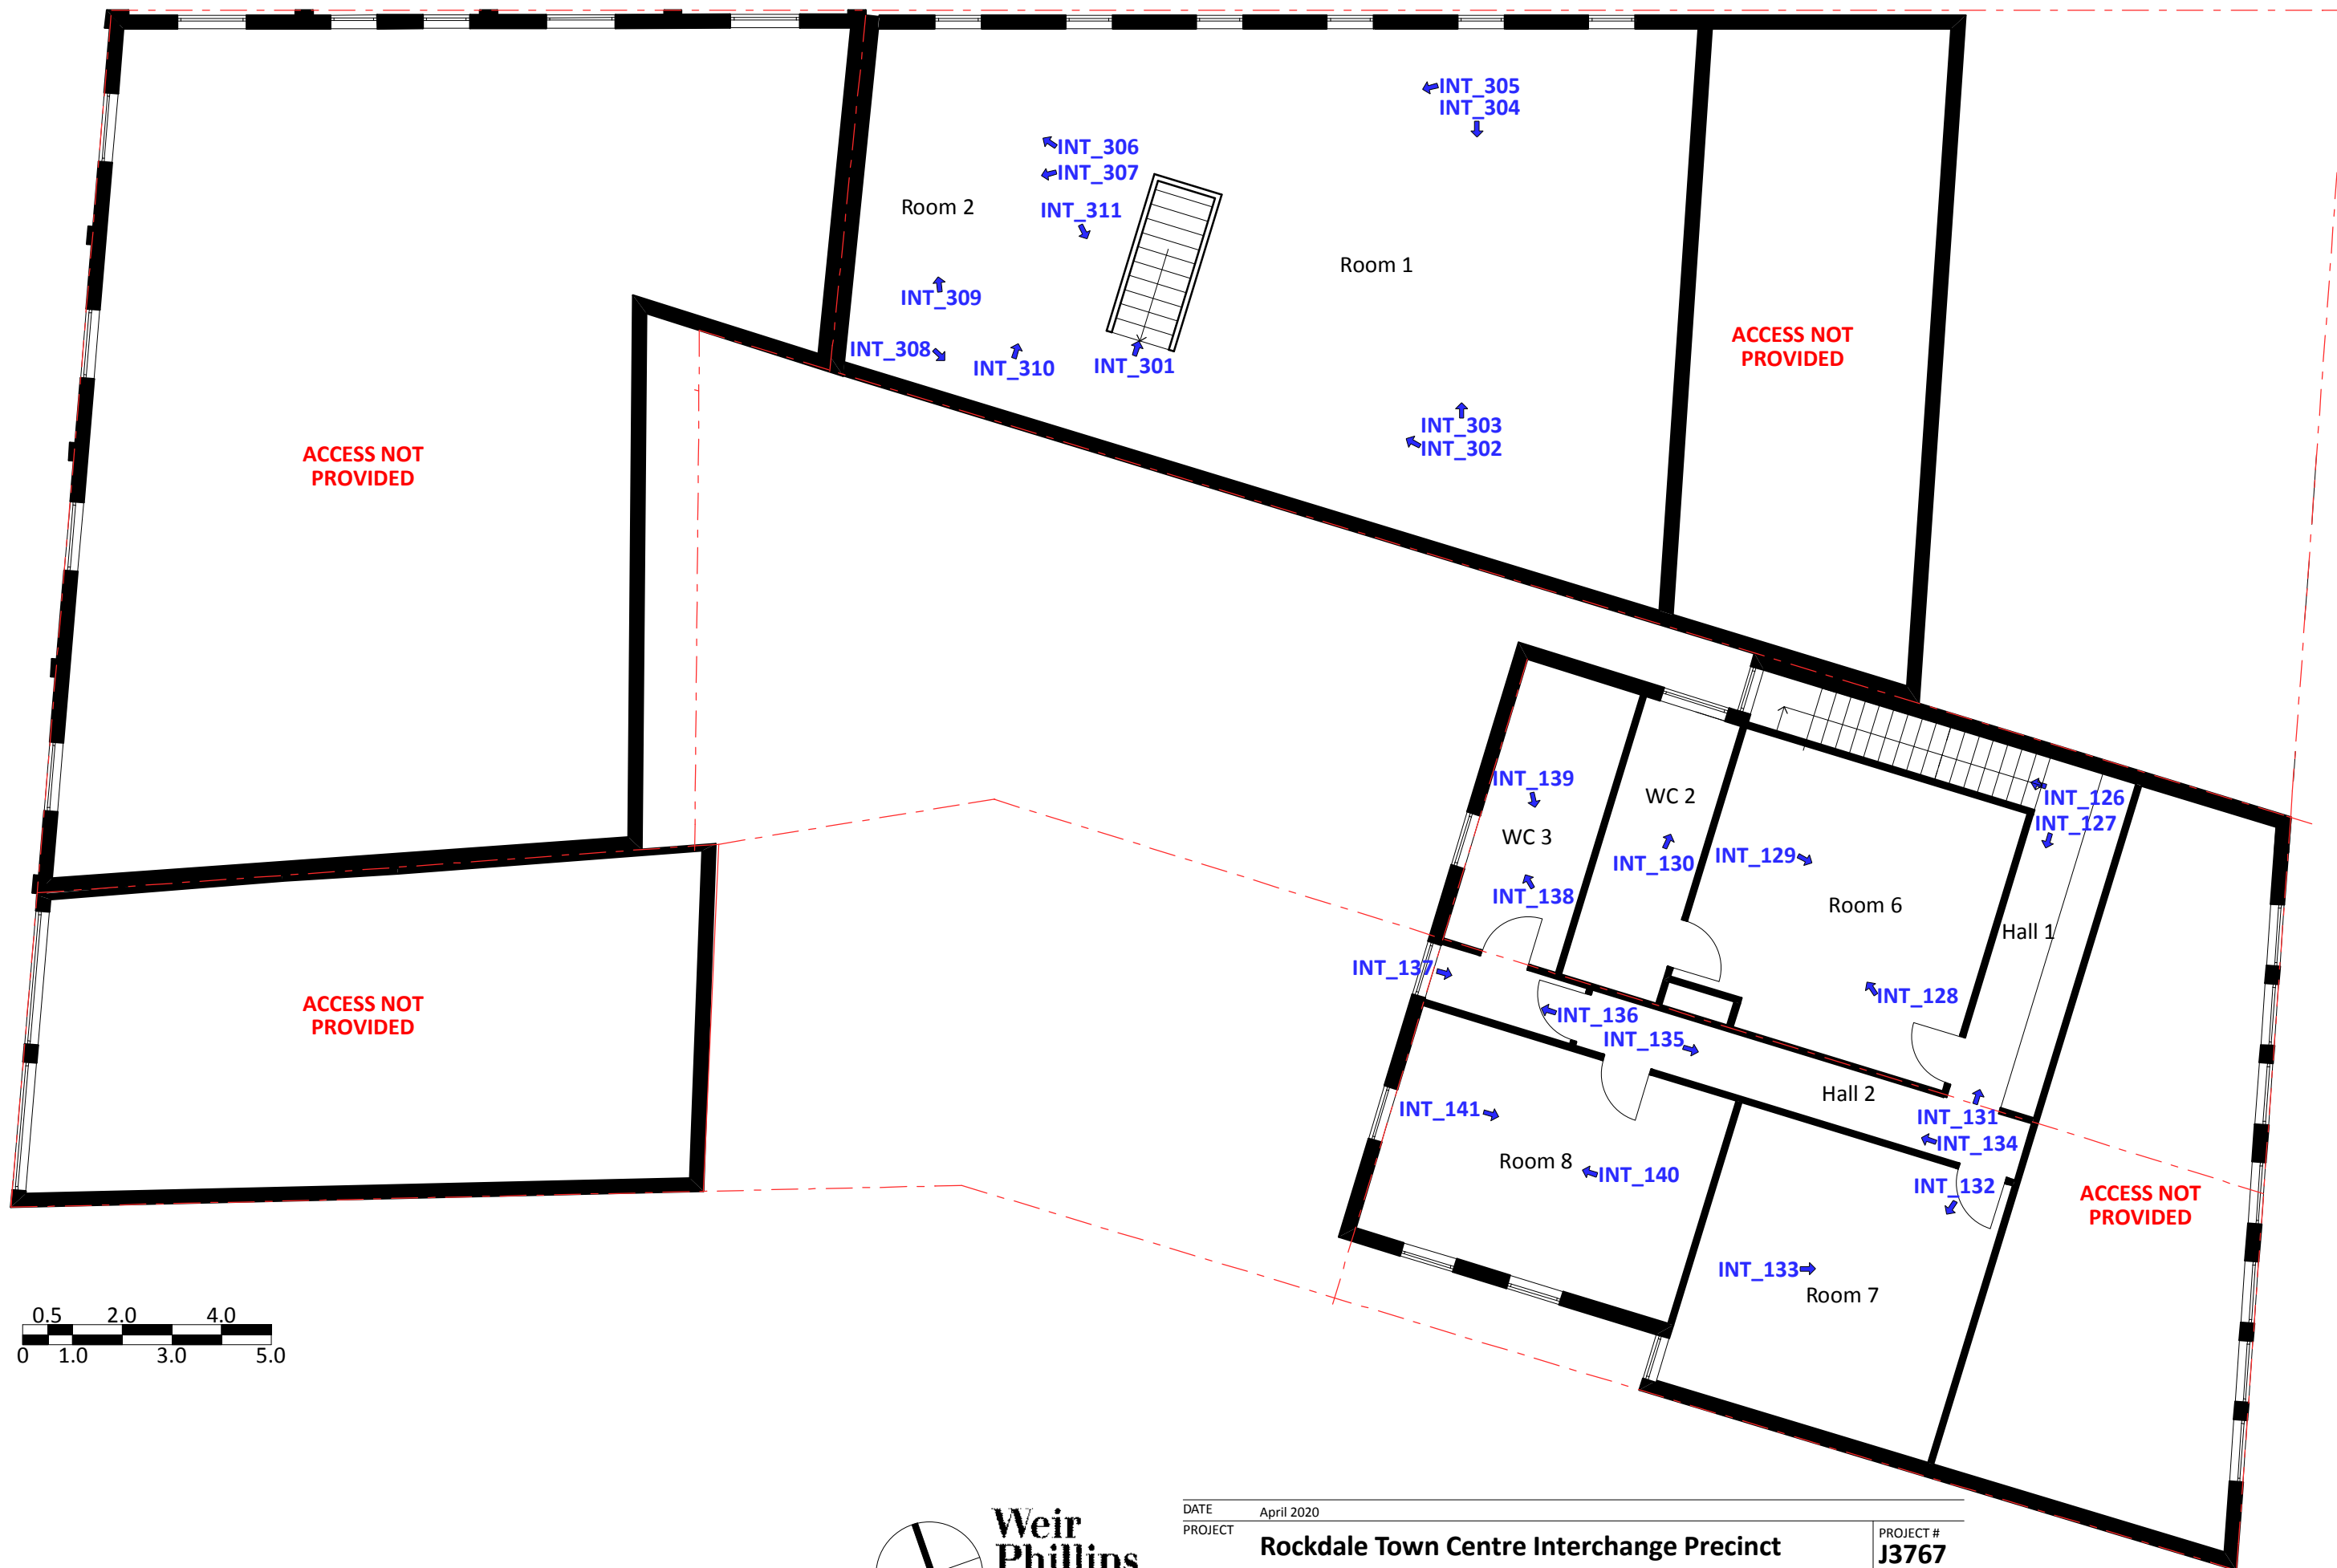

**Weir
Phillips**
Heritage
and Planning

DATE	April 2020		PROJECT #
PROJECT	Rockdale Town Centre Interchange Precinct		J3767
PHOTOGRAPHIC ARCHIVAL RECORDING		SCALE	DRAWING #
		NTS	AR_03
DWG	Photo Location Plan - First Floor Plan		REVISION
			A