



K:\CAD Drawings - Projects\K128069-12 ELAMBRA WEST- Lot 2 DP 1168922 - LEP MODIFICATIONS.dwg

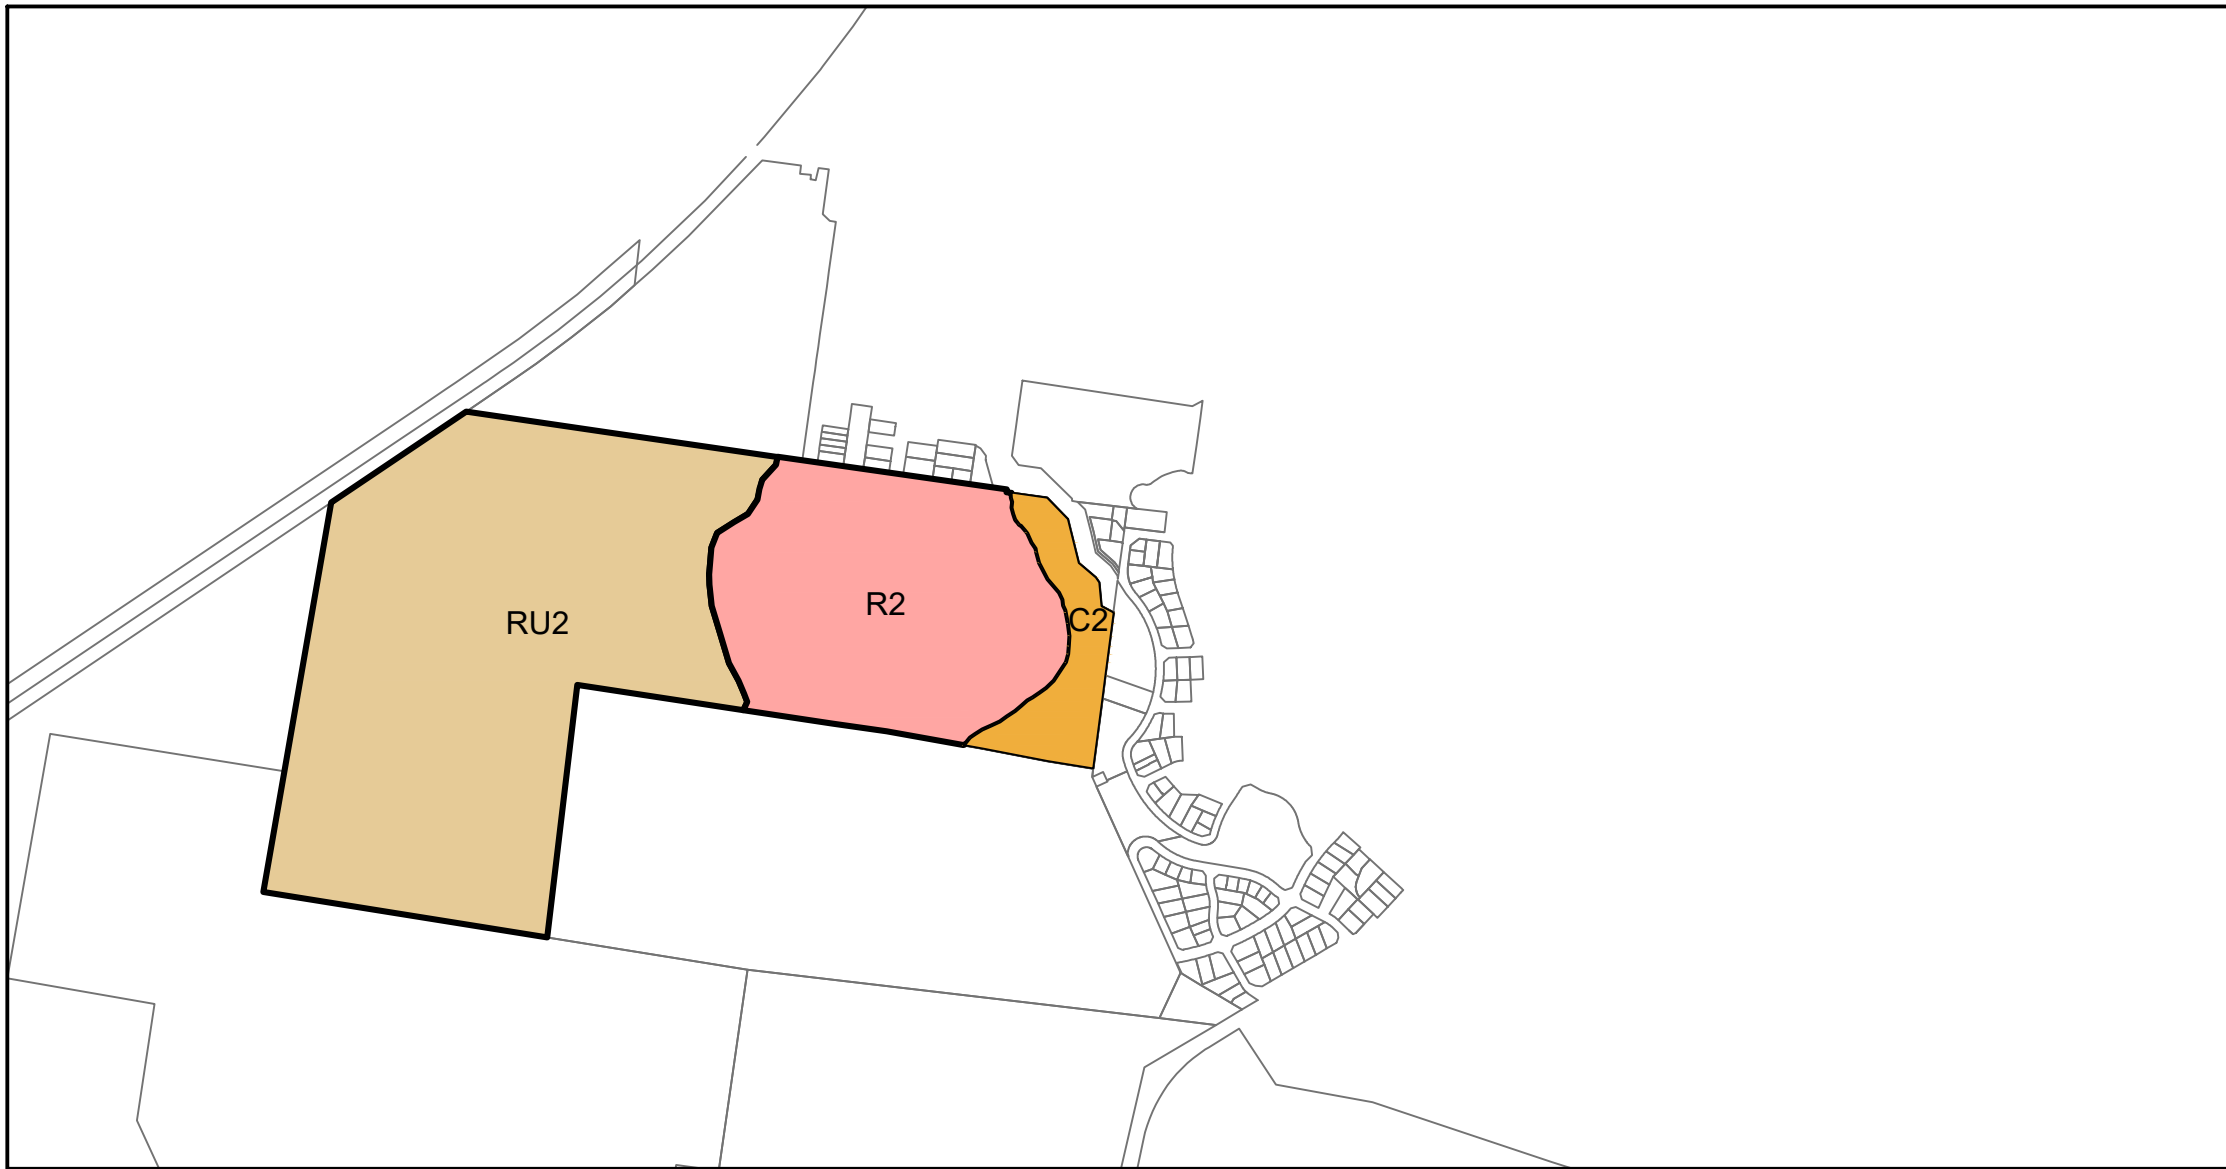


LZN

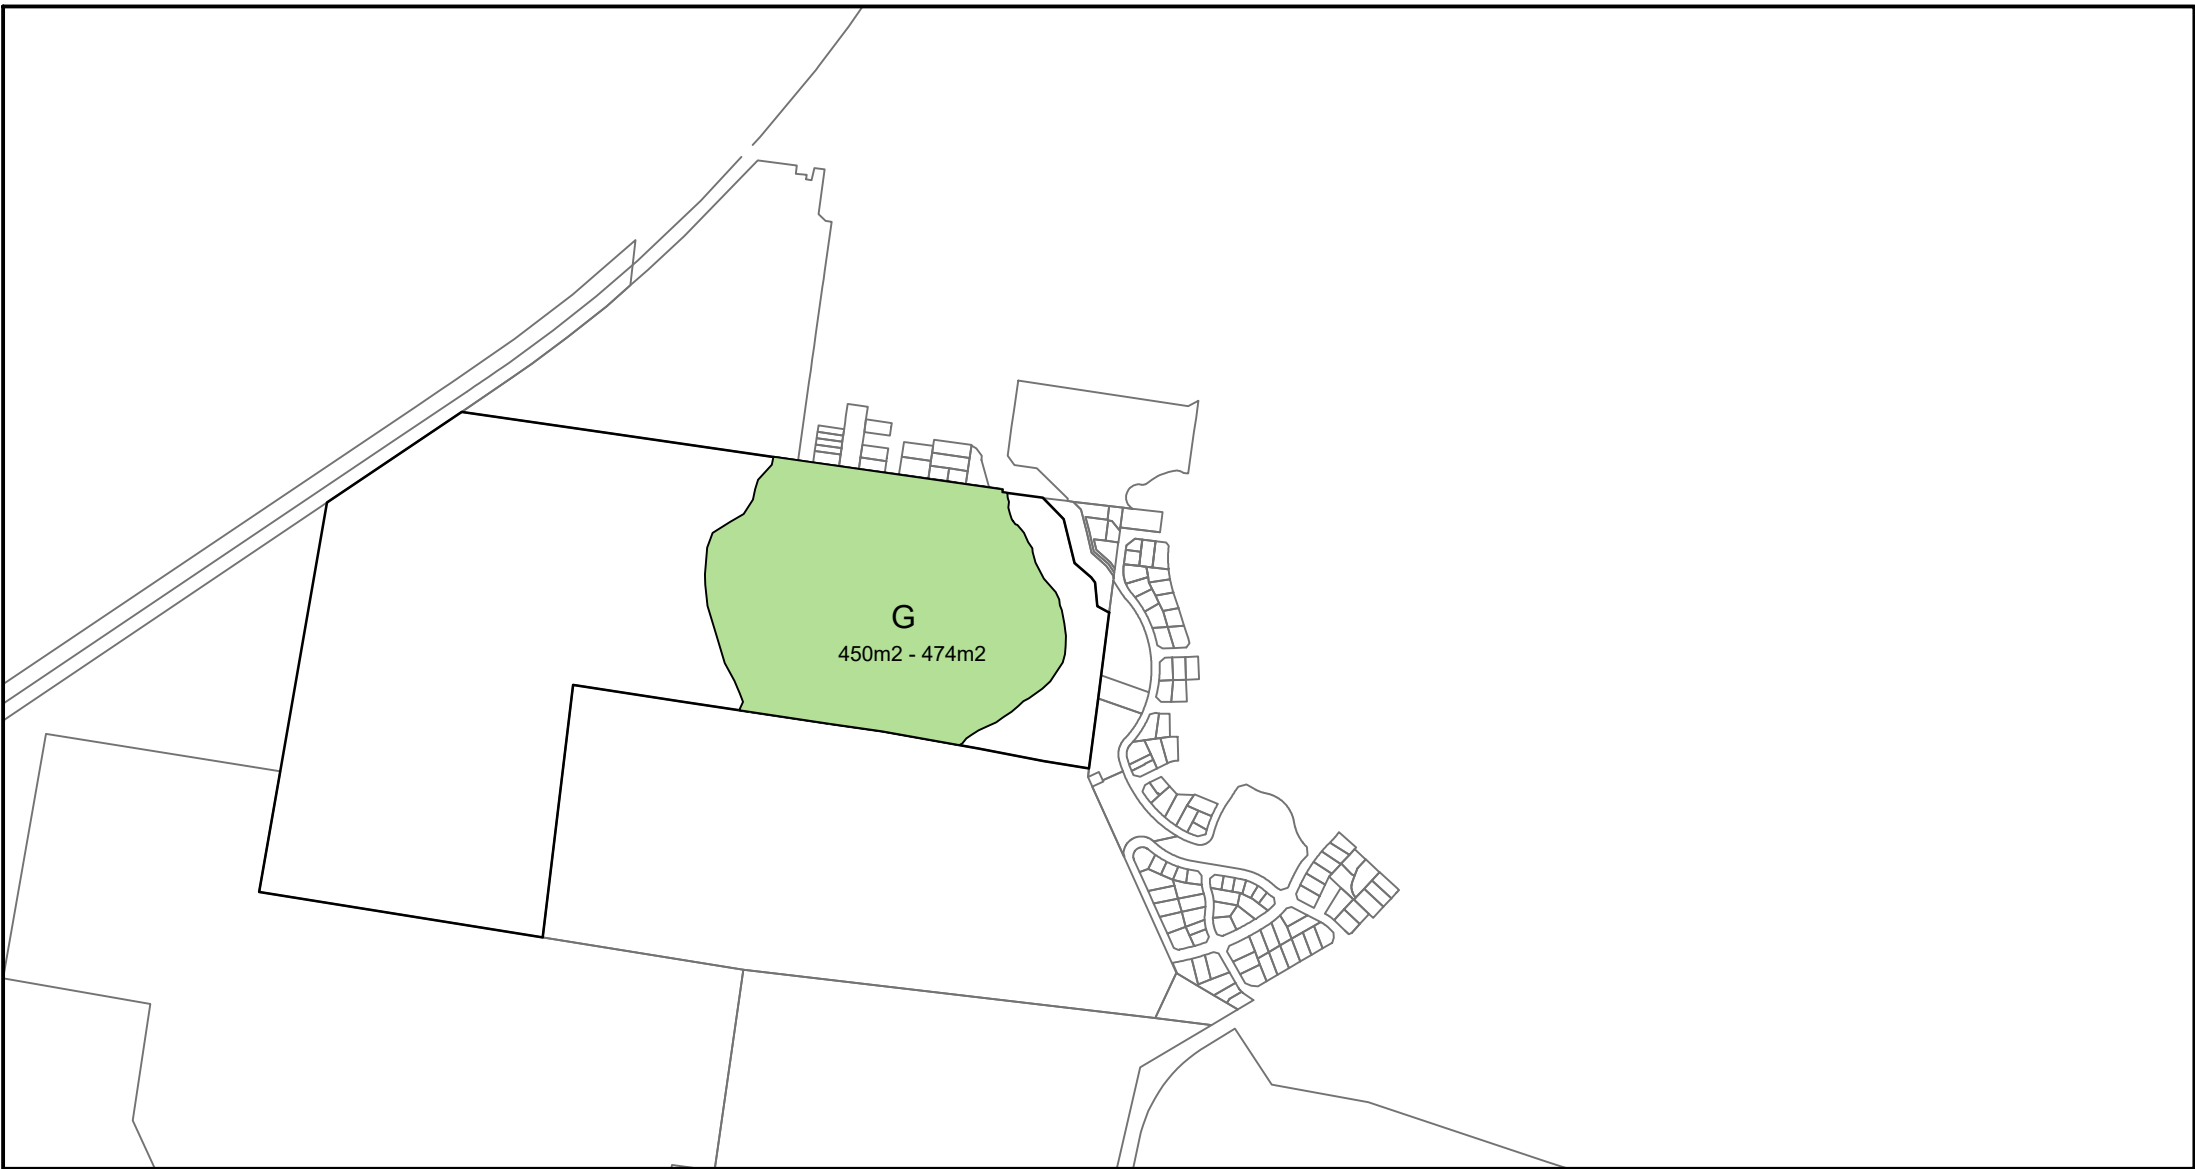


LSZ




HOB

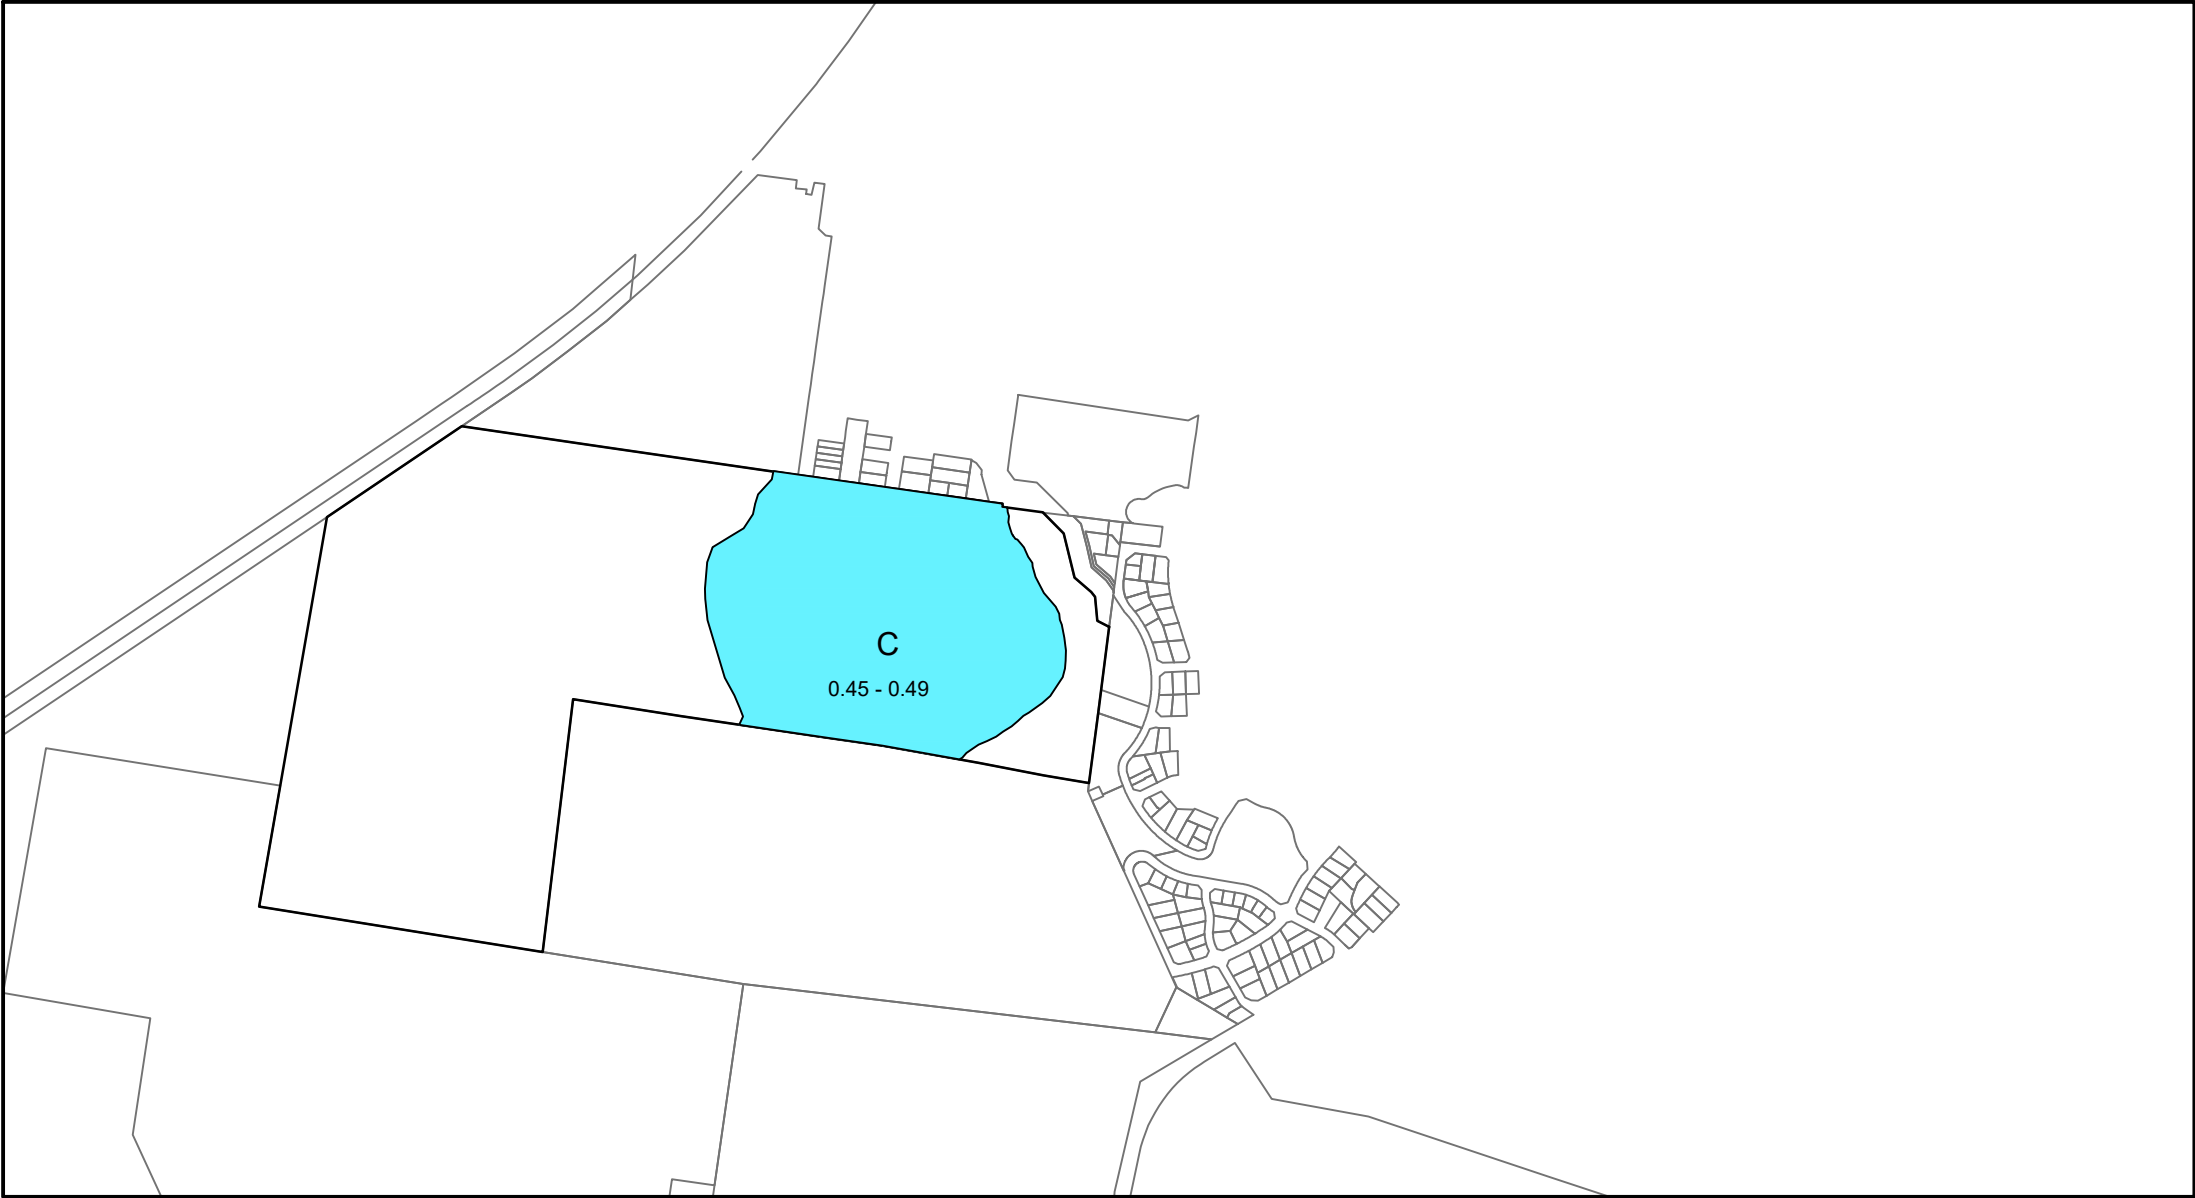

FSR

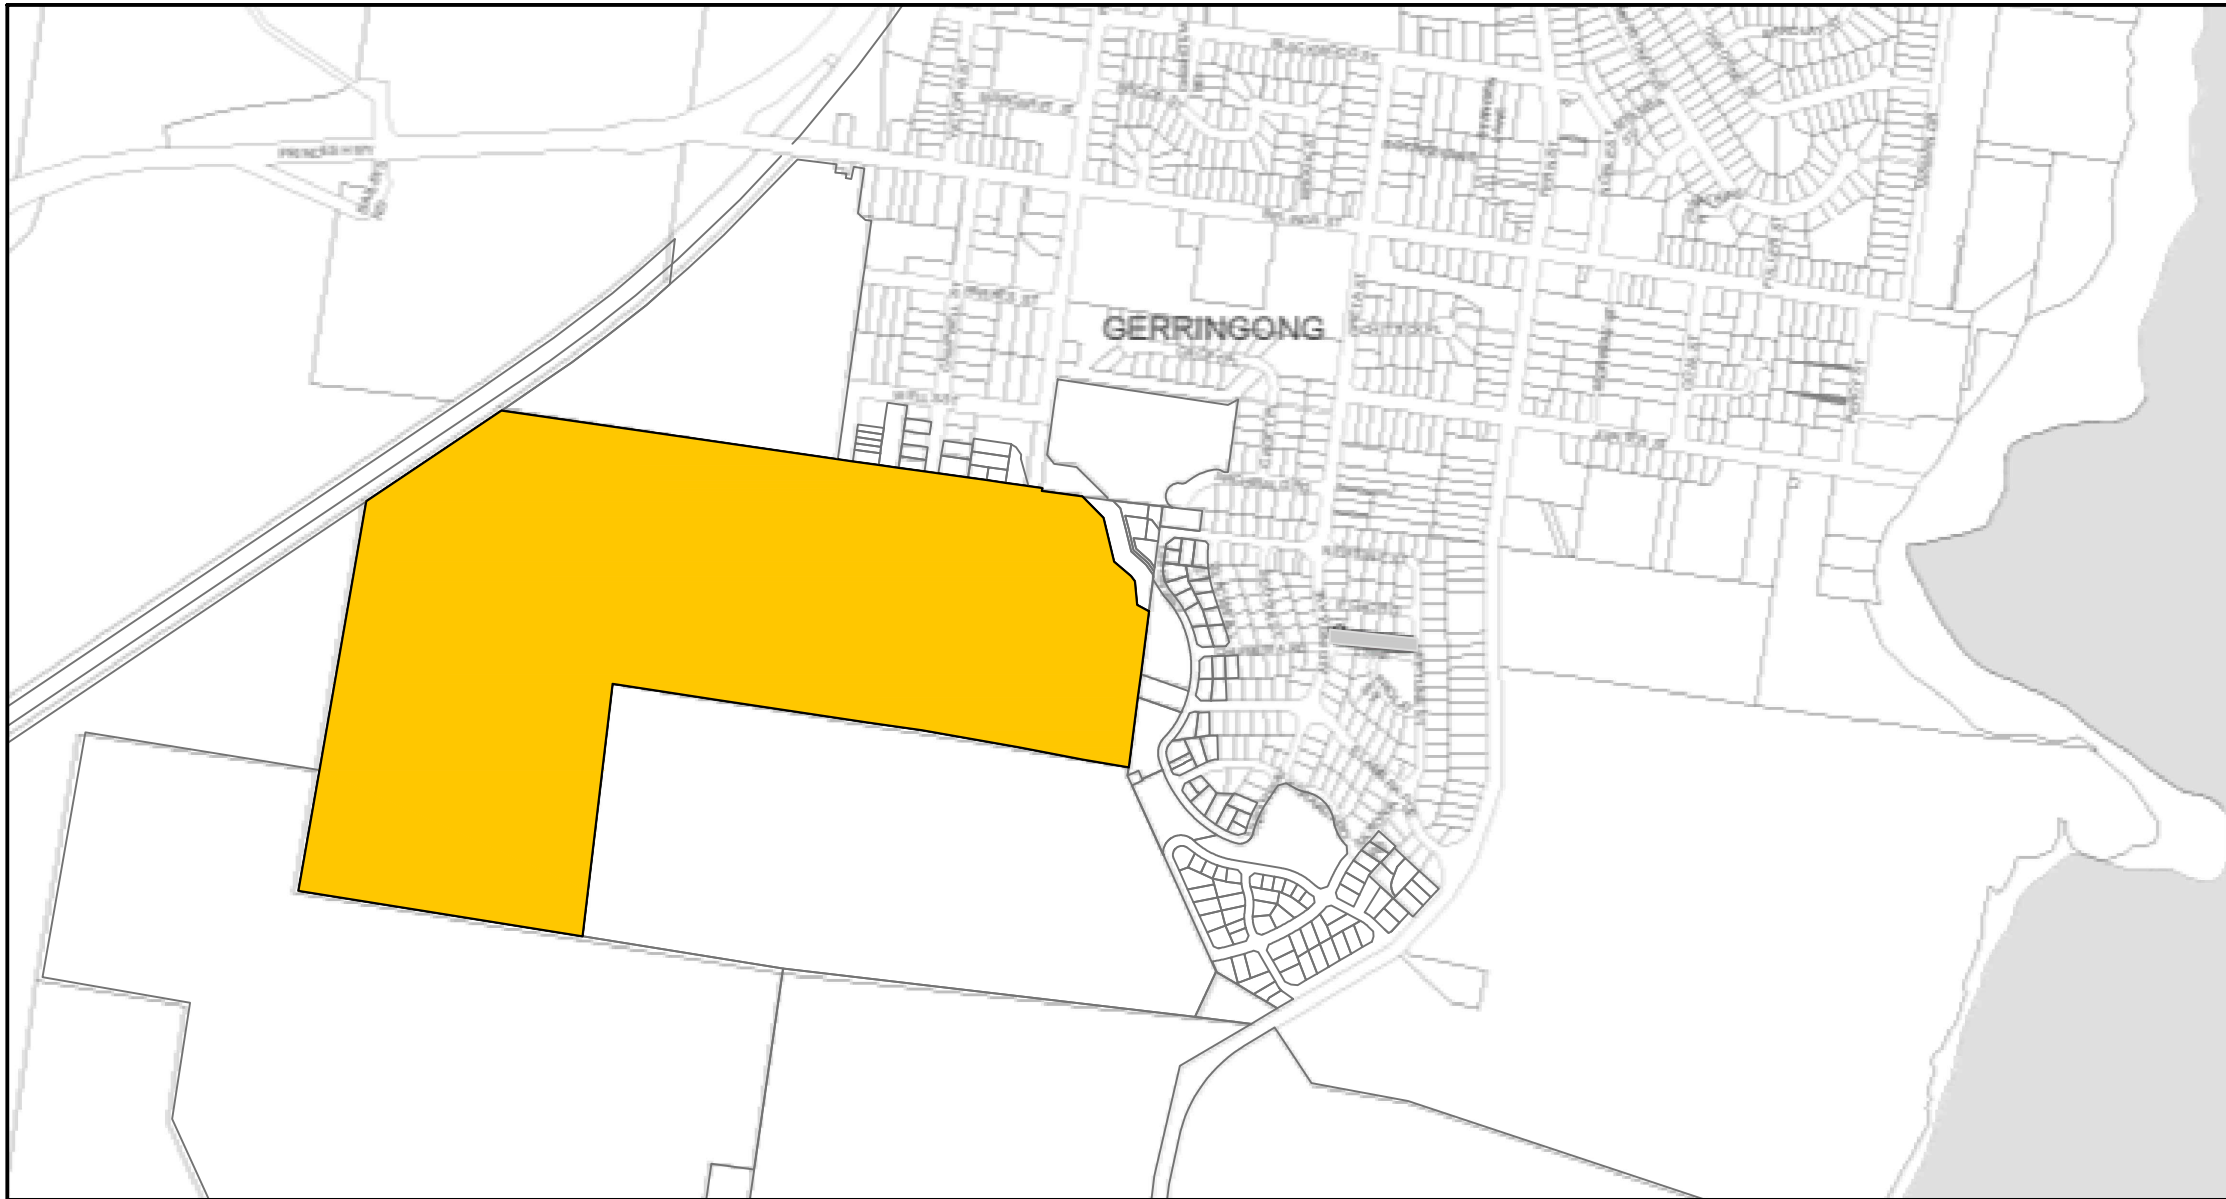

URA

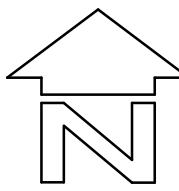

RATIO: 1:10000 (AT A1 ORIGINAL)	DATUM: AUSTRALIAN HEIGHT DATUM ORIGIN: DCDB	SURVEY	DCDB	REV	DESCRIPTION	BY	DATE	PROPOSED LEP MODIFICATIONS OVER LOT 2 DP 1168922 ELAMBRA WEST URA CAMPBELL ST GERRINGONG FOR CAMPBELL	DRAWING STATUS PRELIMINARY NOT TO BE USED FOR CONSTRUCTION PURPOSES			
	DATE OF PLAN: 02.11.2020	DESIGN		P1	DEVELOPMENT AREA MODIFIED. KIAMA LEP MAPPING UPDATED.	DS	16.02.2022		DRAWING NUMBER K128069-12	SHEET	1	REVISION
		DRAWN	DS	P2	URBAN RELEASE AREA (URA) ADDED	DS	10.03.2022			OF	1	P3
		CHECK'D	MJP	P3	MAPPING AMENDED TO COUNCIL FEEDBACK	DS	17.03.2022					