




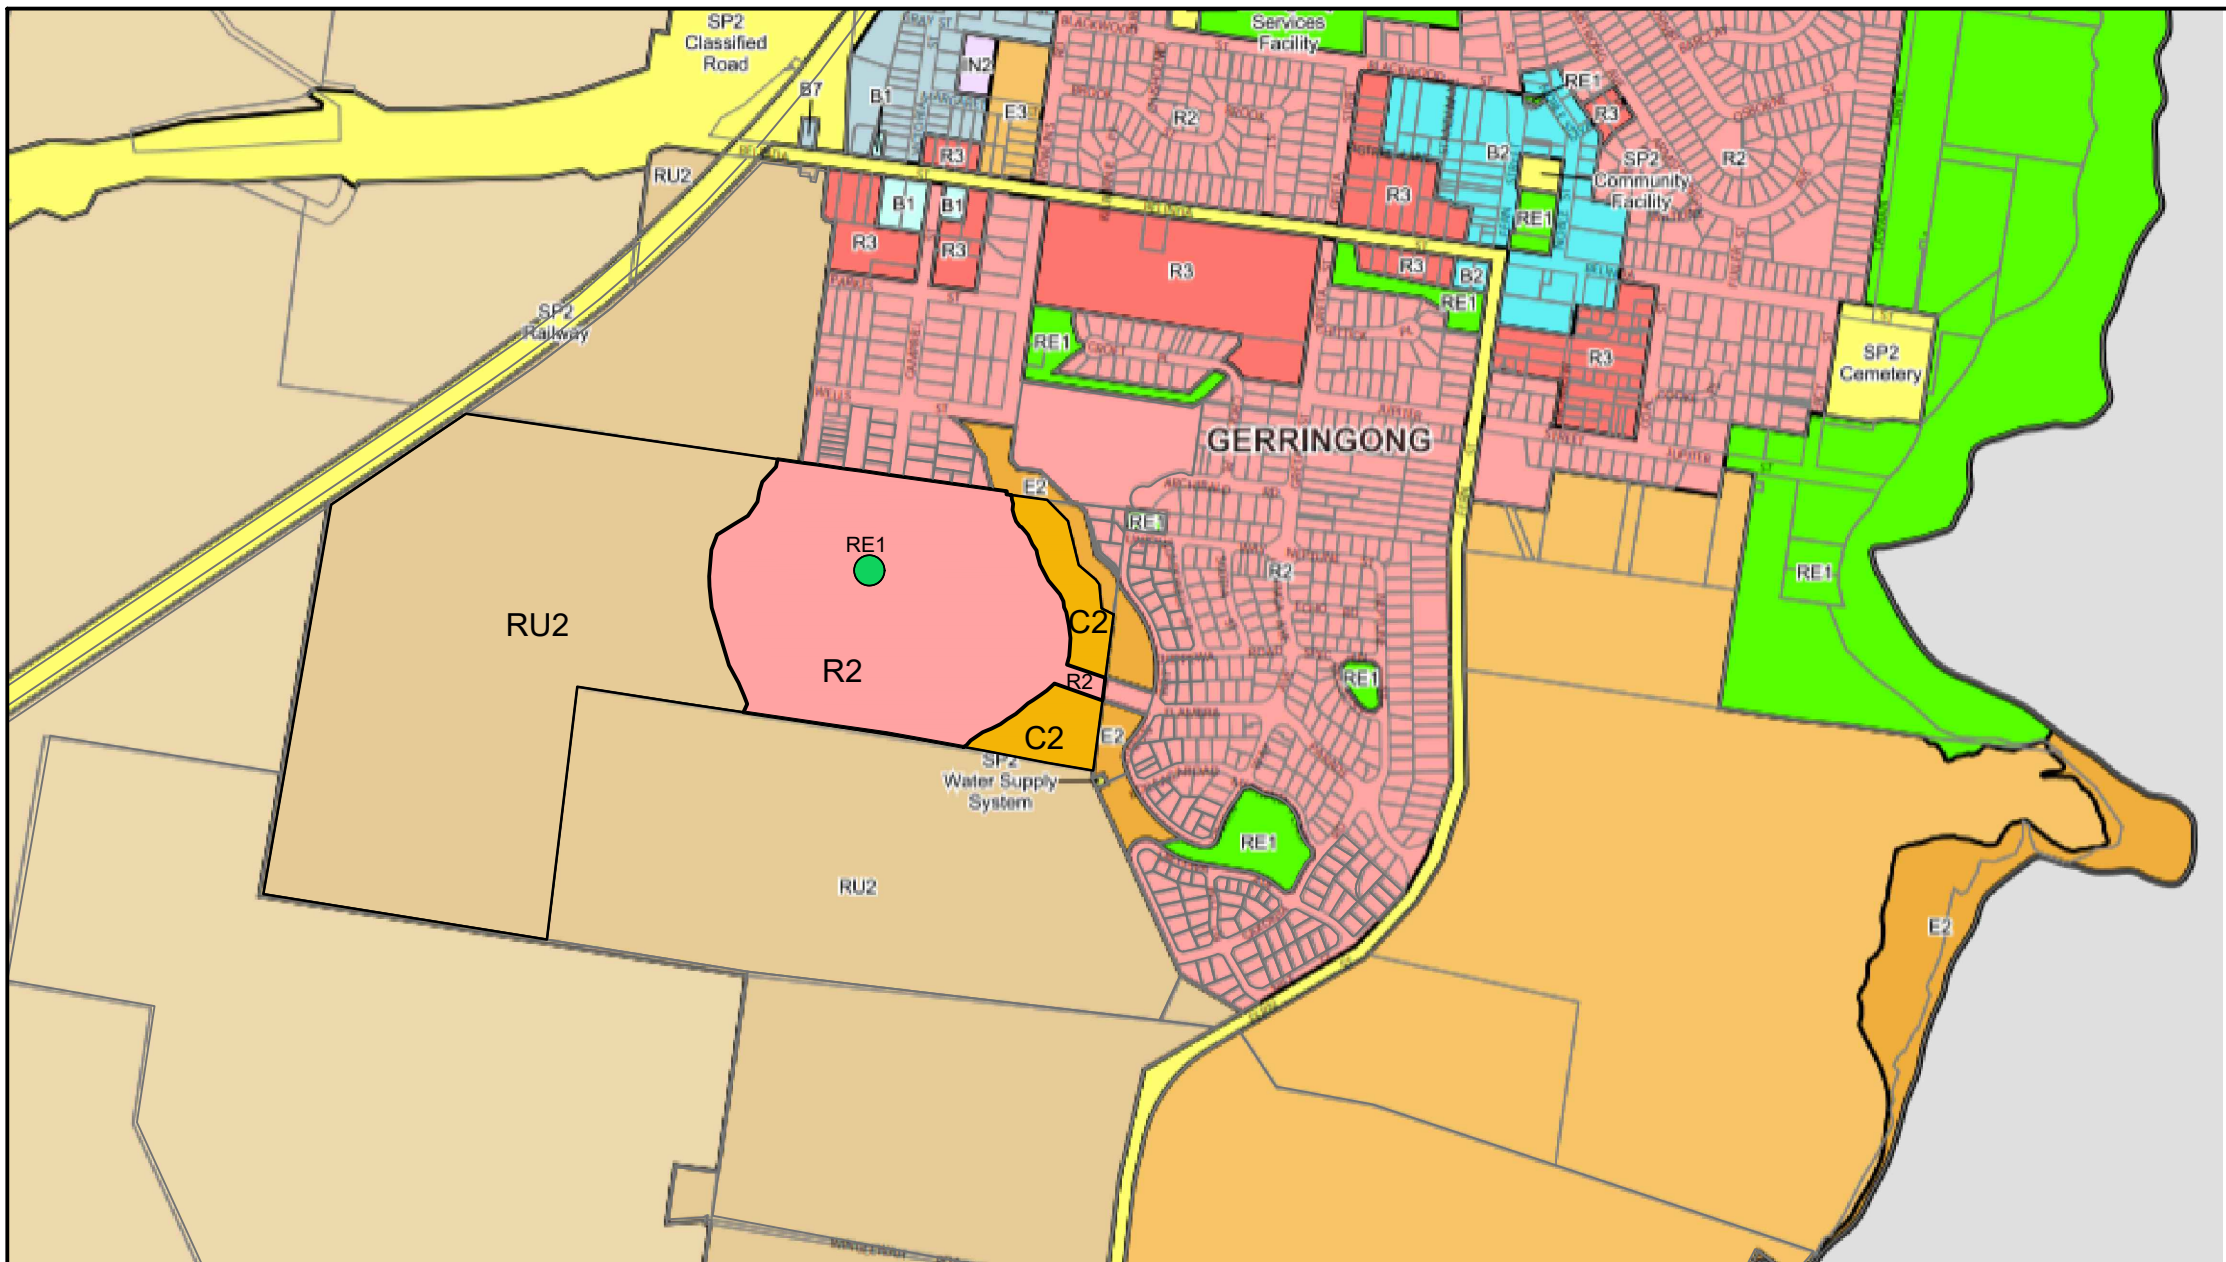


LZN

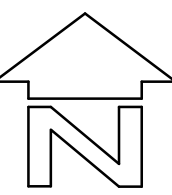

LSZ

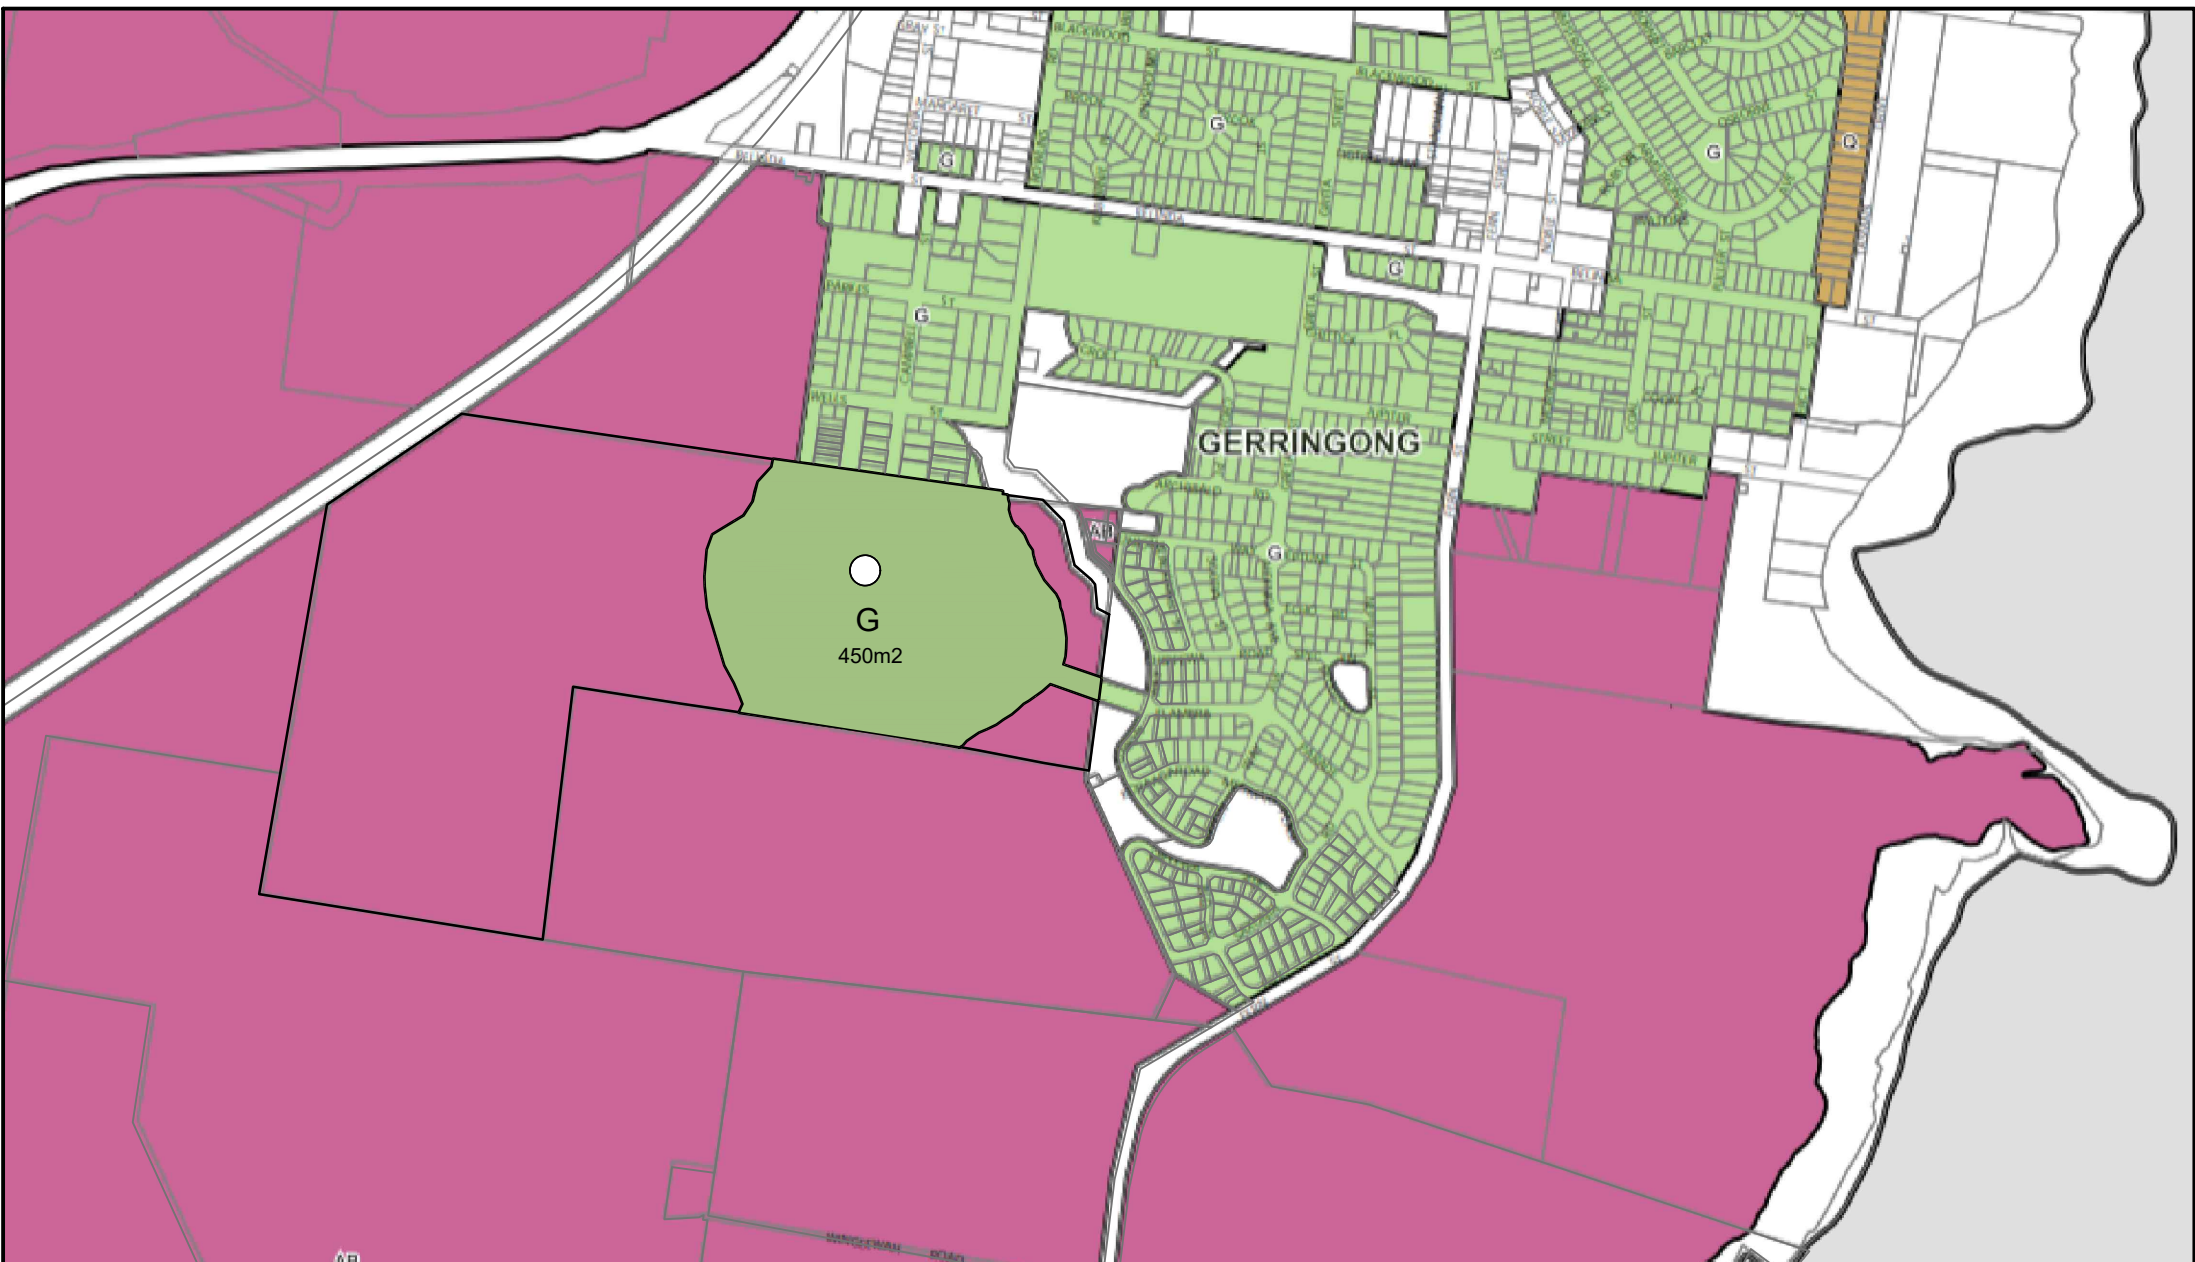

HOB

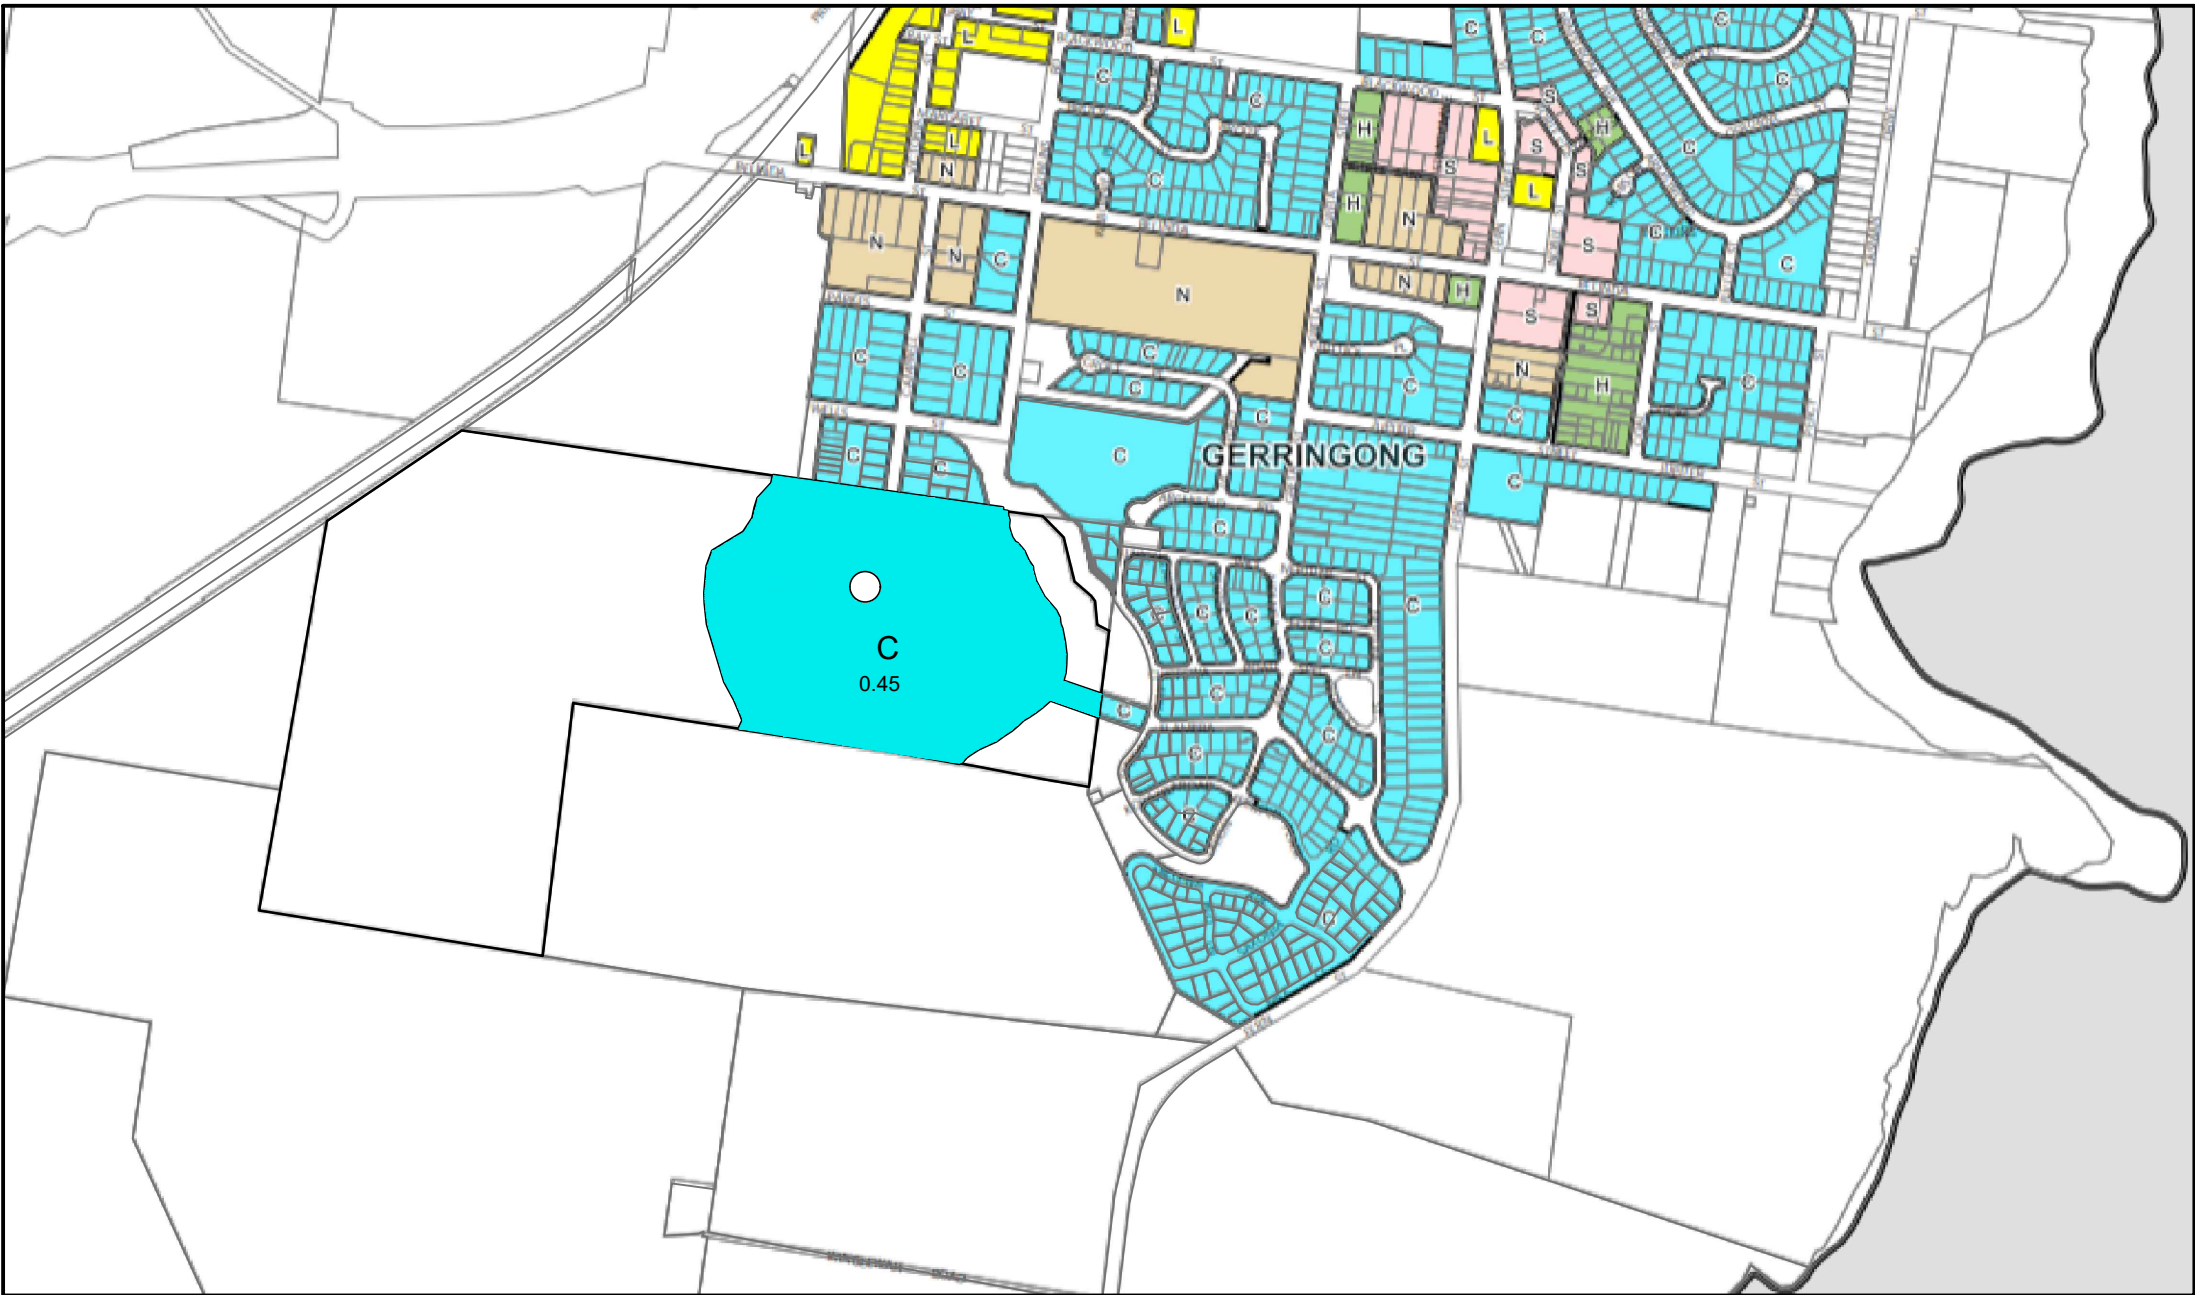

FSR

K:\CAD Drawings - Projects\K128069-12 ELAMBRA WEST- Lot 2 DP1168922 - LEP MODIFICATIONS.dwg

RATIO: 1:10000 (AT A1 ORIGINAL)	DATUM: AUSTRALIAN HEIGHT DATUM	SURVEY	DCDB	REV	DESCRIPTION	BY	DATE	 allen price & scarratts pty ltd land and development consultants Nowra Office: 75 Plunkett Street, Nowra NSW 2541 Kiama Office: 1/28 Bong Bong Street, Kiama NSW 2533 phone: (02) 4421 6544 consultants@allenprice.com.au www.allenprice.com.au	PROPOSED LEP MODIFICATIONS OVER LOT 2 DP 1168922 ELAMBRA WEST URA CAMPBELL ST GERRINGONG FOR CAMPBELL		DRAWING STATUS			
	ORIGIN: DCDB	DESIGN		P1	DEVELOPMENT AREA MODIFIED. KIAMA LEP MAPPING UPDATED.	DS	16.02.2022				PRELIMINARY NOT TO BE USED FOR CONSTRUCTION PURPOSES			
		DRAWN	DS								DRAWING NUMBER	SHEET	1	REVISION
	DATE OF PLAN: 02.11.2020	CHECK'D	MJP								K128069-12	OF	1	P1

