

legend:

- vegetated area
- managed area (apz)
- open landscaped area
- existing buildings
- future awnings
- habitat tree location identified by ecotone
- nest box tree location identified by ecotone
- additional habitat trees identified by parker scanlon
- proposed trees (to be confirmed)
- power pole location
- underground cables


future indicative stages:

- stage 1
- stage 2
- stage 3
- stage 4
- stage 5
- stage 6
- stage 7


note: contours shown are existing and indicative only, refer to survey for more information



01 masterplan
1:1000 @ A1

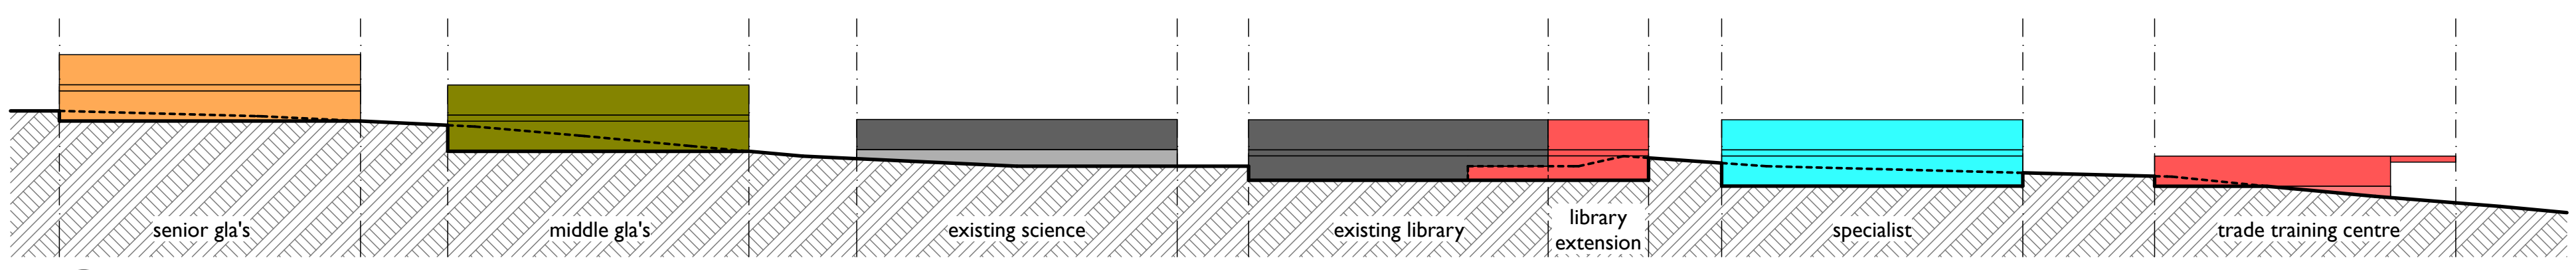


02 indicative circuit elevation
1:500 @ A1

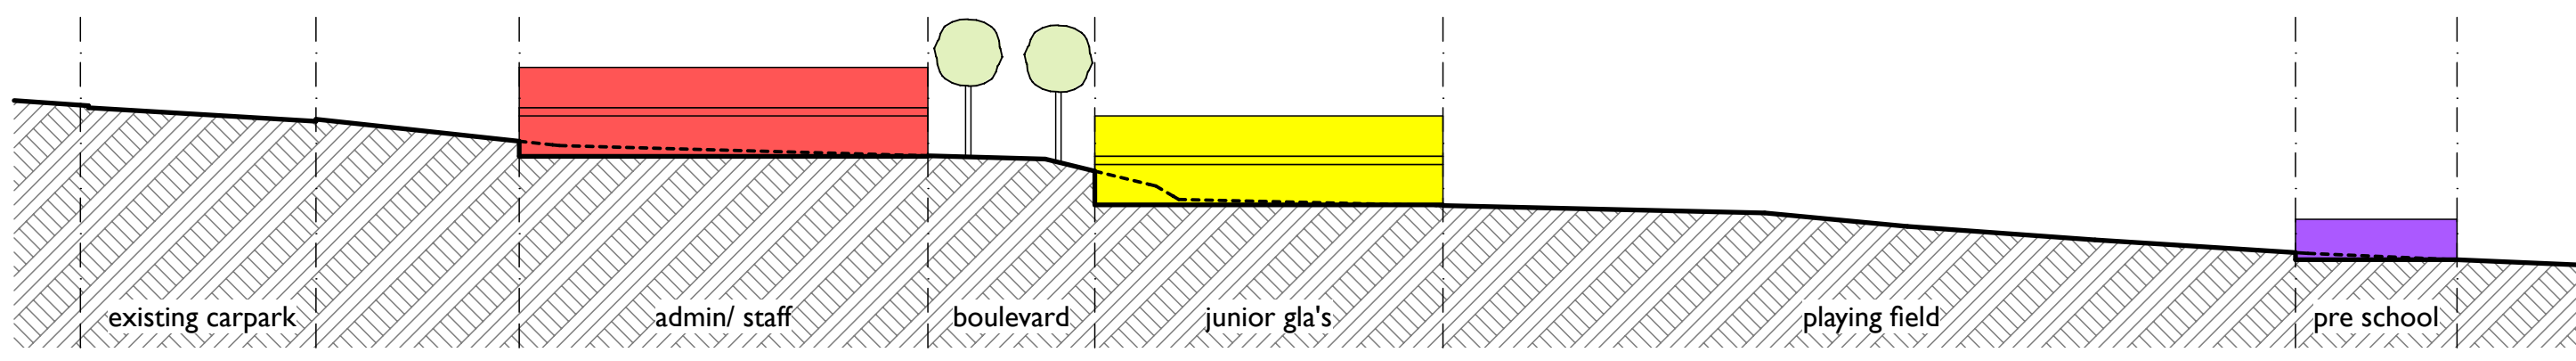

03 indicative street elevation
1:500 @ A1

amendment	date
P4 issued for consultant review	05/02/2013
P3 issued for consultant review	18/01/2013
P2 habitat trees and power poles added	05/12/2012
P1 issue to planner to review	26/11/2012

note: all dimensions are to be verified on site and any discrepancies referred to the architect for determination. figured dimensions are to take precedence over scaled dimensions.

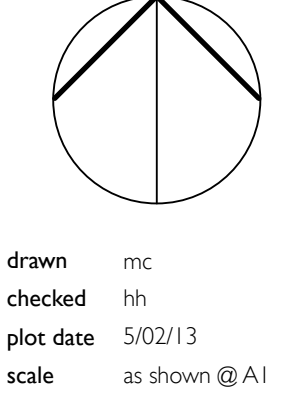

charlton christian college
43 fassifern road fassifern
college master plan
job number 1447.12
dwg. no. / issue & amendment A01/P4