


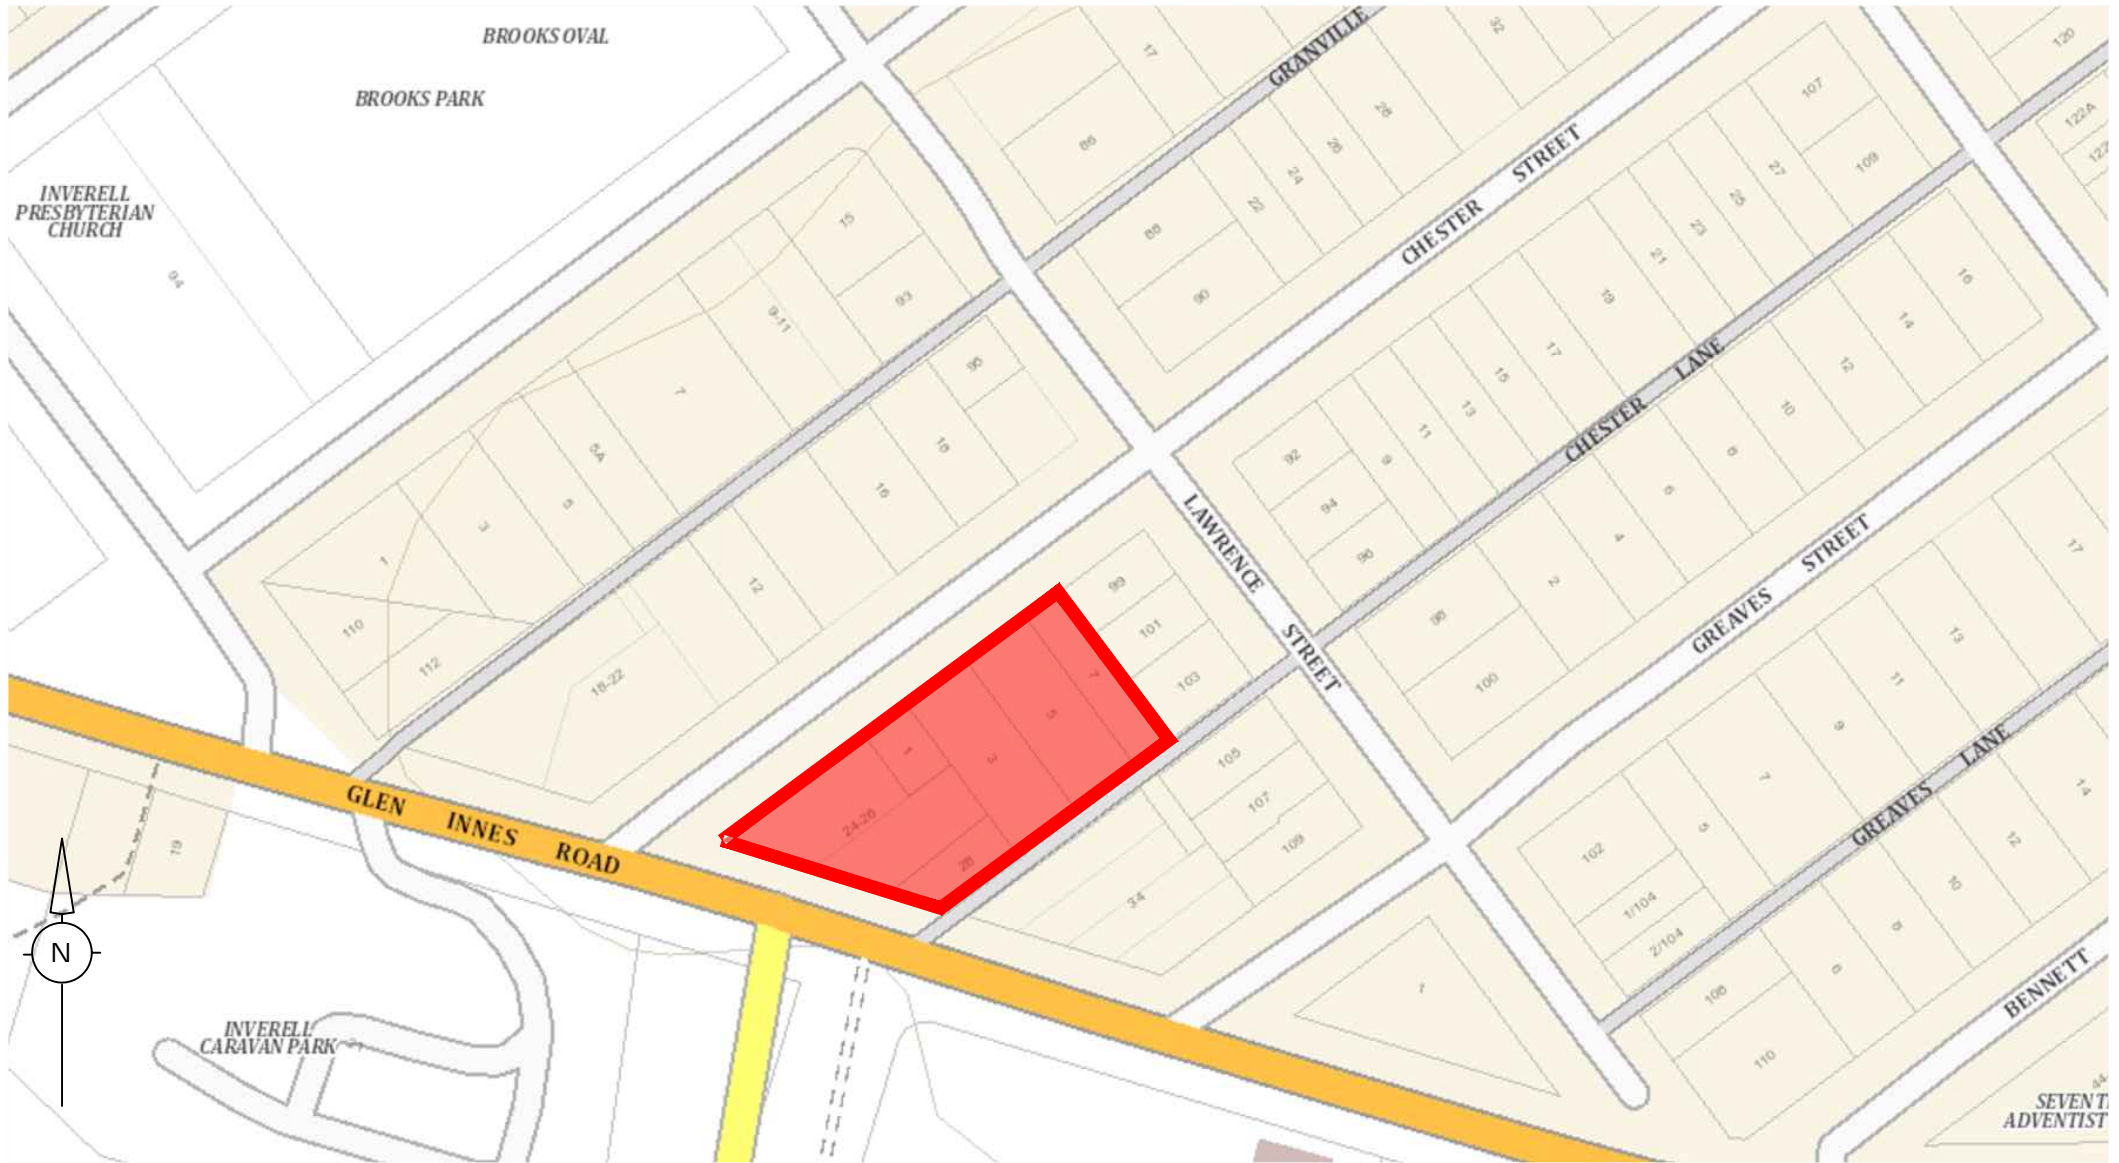

LEGEND:

SITE BOUNDARY

SOURCE PLAN: www.maps.six.nsw.gov.au - accessed 28.09.20

k:\jobs\2019\190225 - north coast petroleum\planning\planning plans\ndc plans\cad files\190225 - north coast petroleum.dwg - plan 1 - location



Newton Denny Chappelle
Surveyors Planners Engineers
Email: office@newtondennychappelle.com.au
31 Carrington St Lismore 2480
PH: 6622 1011

ABN: 86 220 045 469

PLAN 1: LOCATION

CLIENT: NORTH COAST PETROLEUM

LOCATION: GLEN INNES ROAD &
CHESTER STREET
INVERELL NSW

DATE: 29.09.20
SCALE: NTS

REF: 190225
DRAWN: bk