




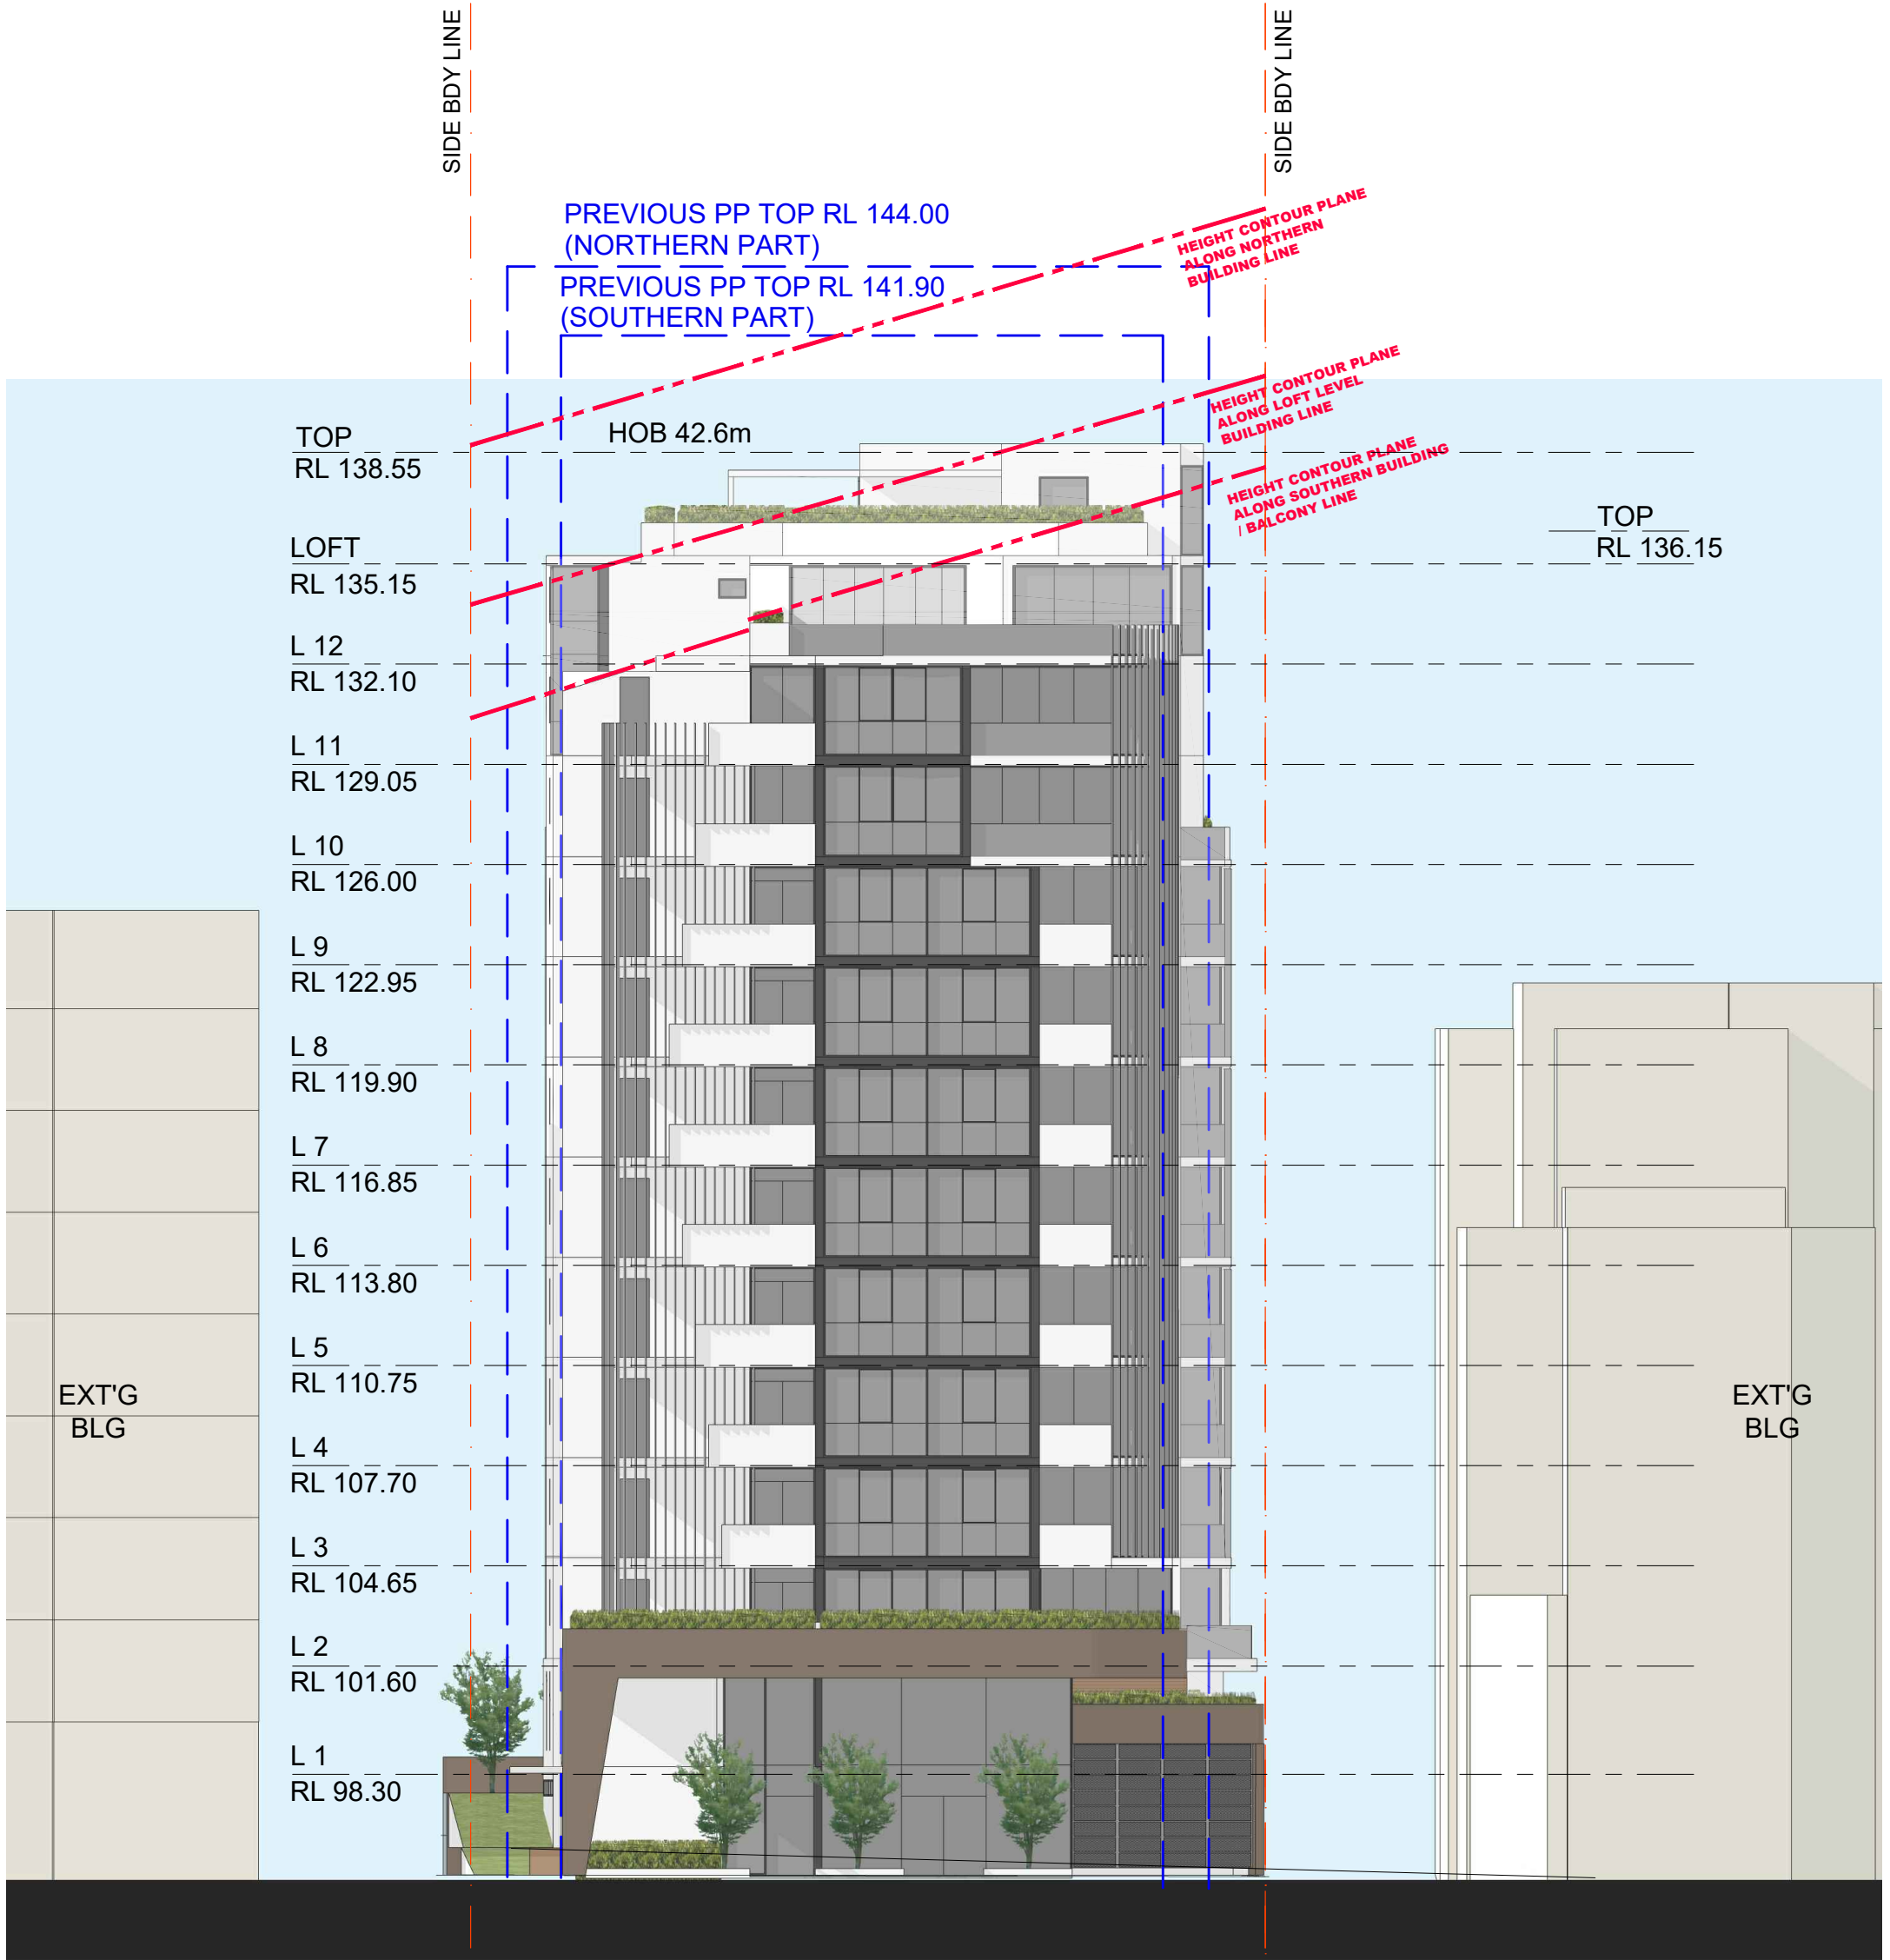


OPTION 1 - MEAN SETBACK
1:20 RATIO TO HOB
SK201-3: ELLIS ST (SOUTH) ELEVATION

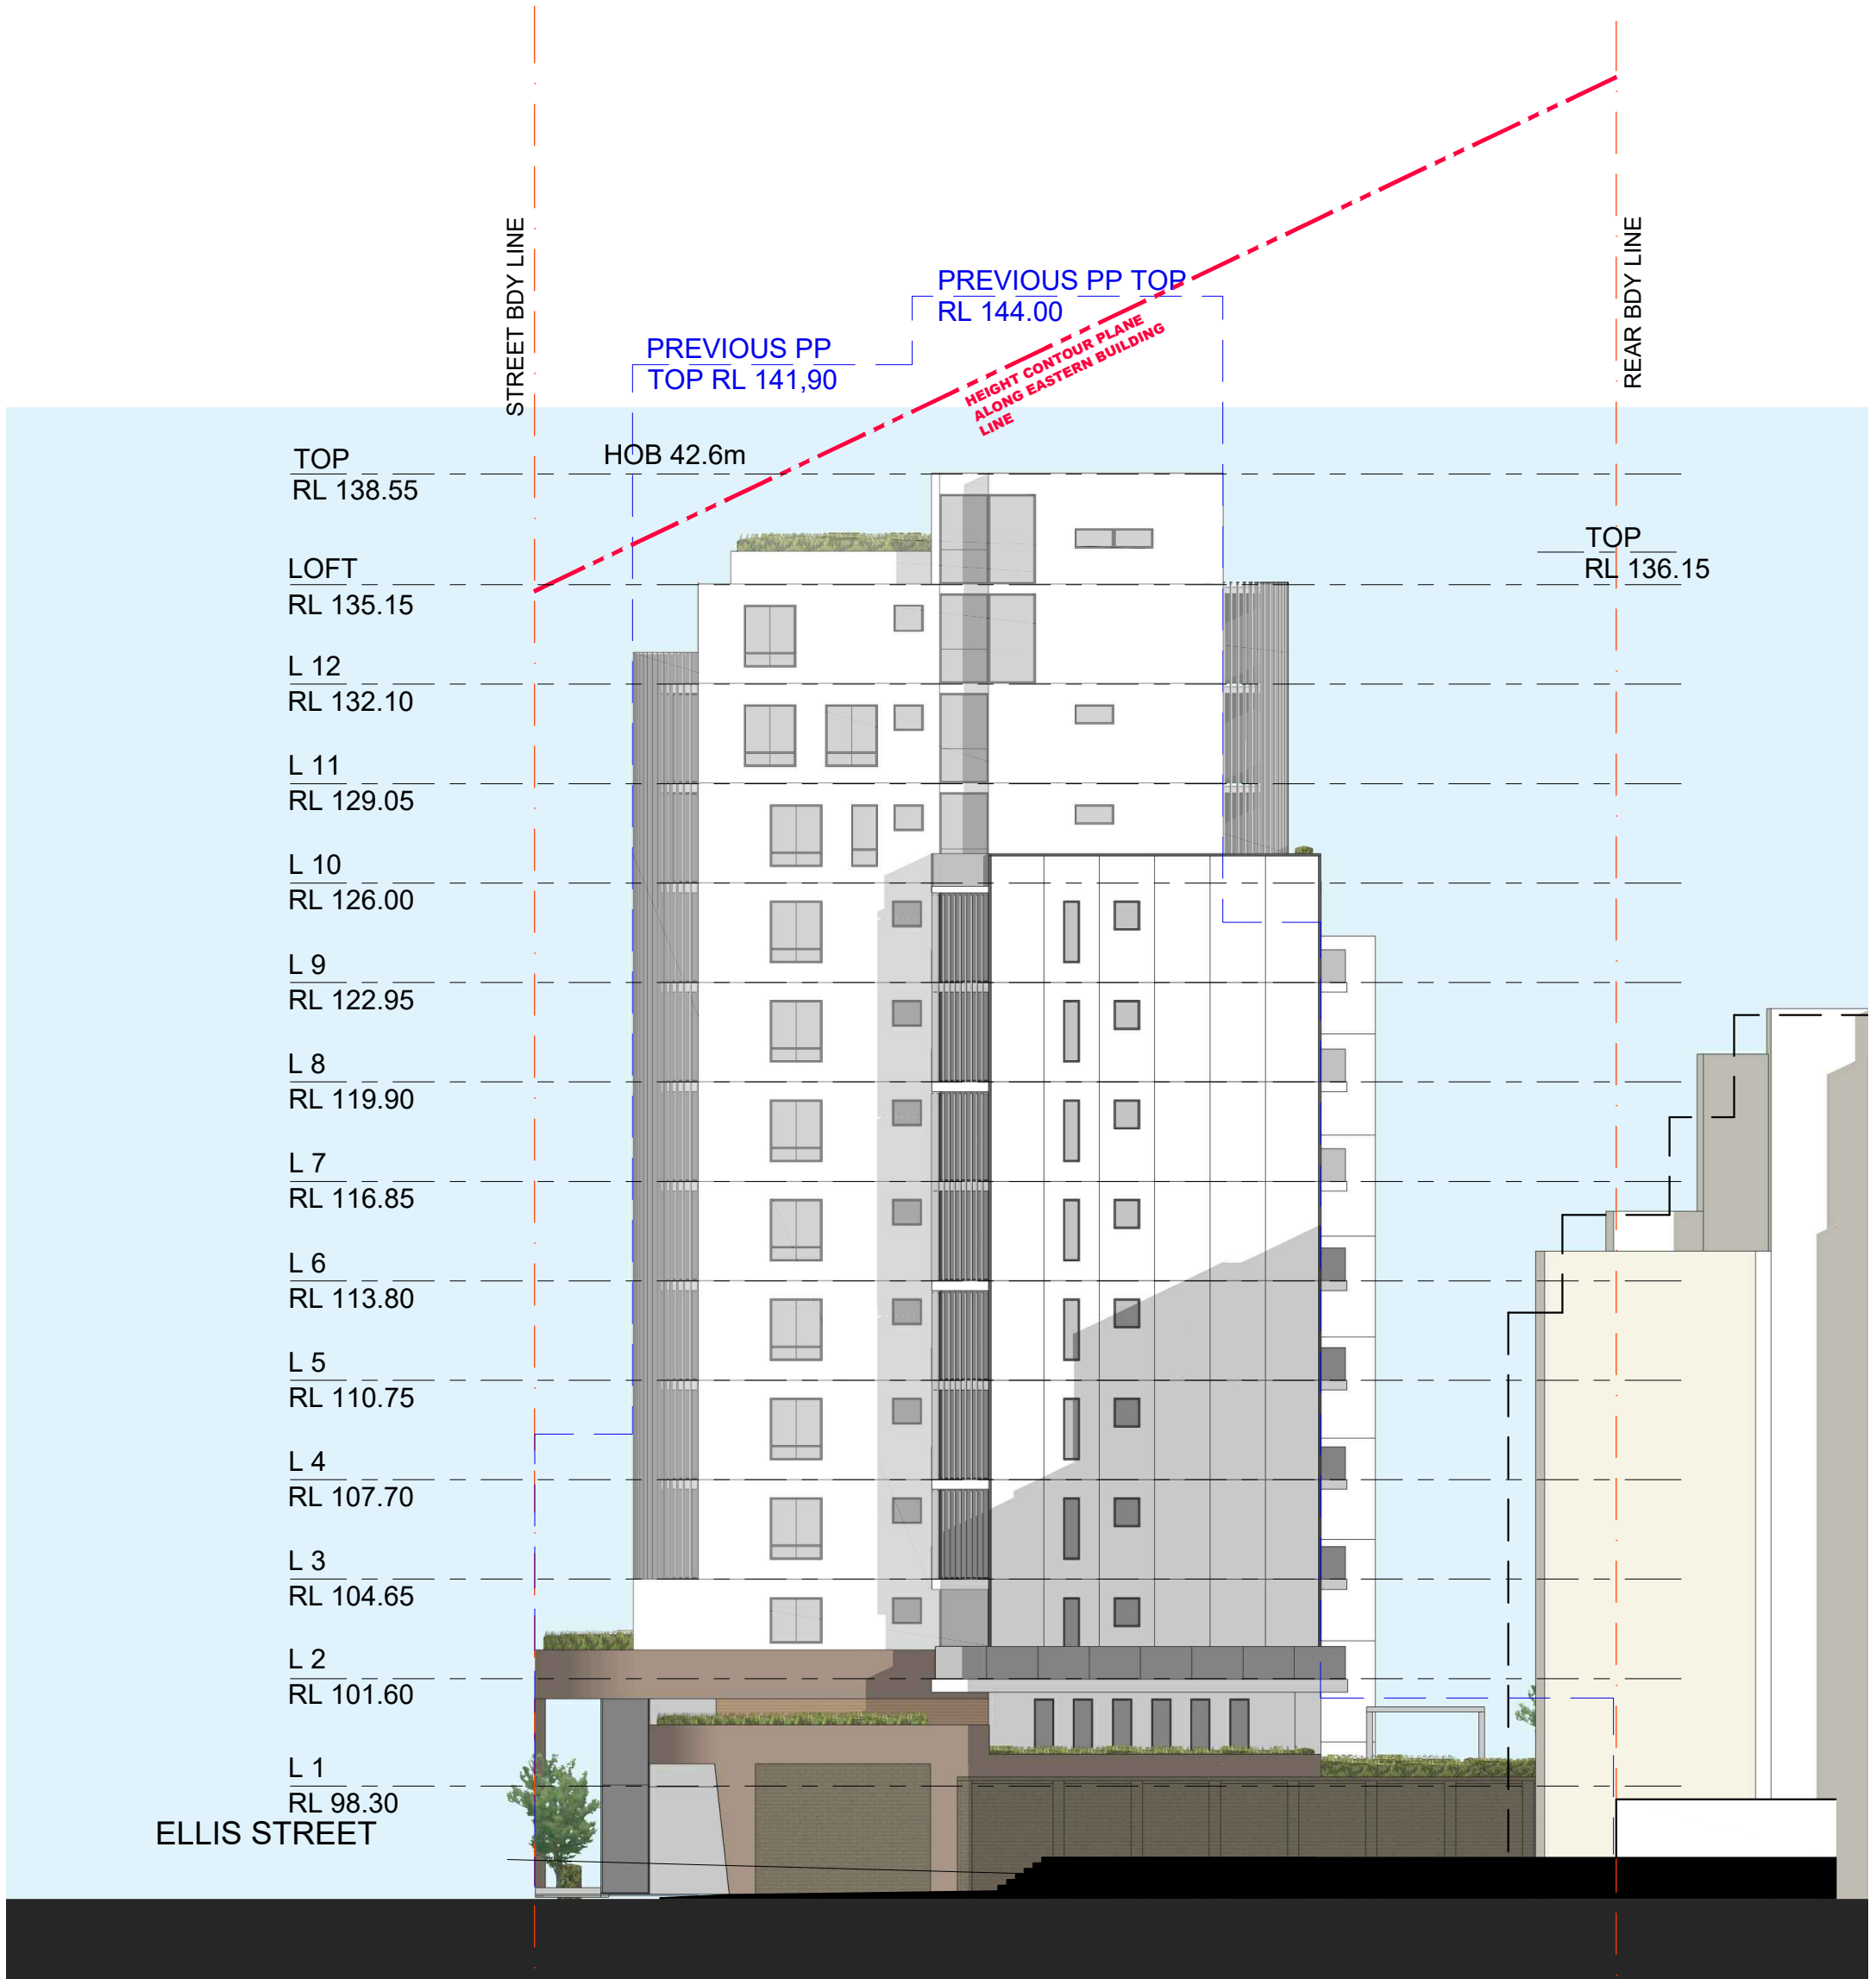


OPTION 1 - MEAN SETBACK
1:20 RATIO TO HOB
SK202-3: EAST SIDE ELEVATION

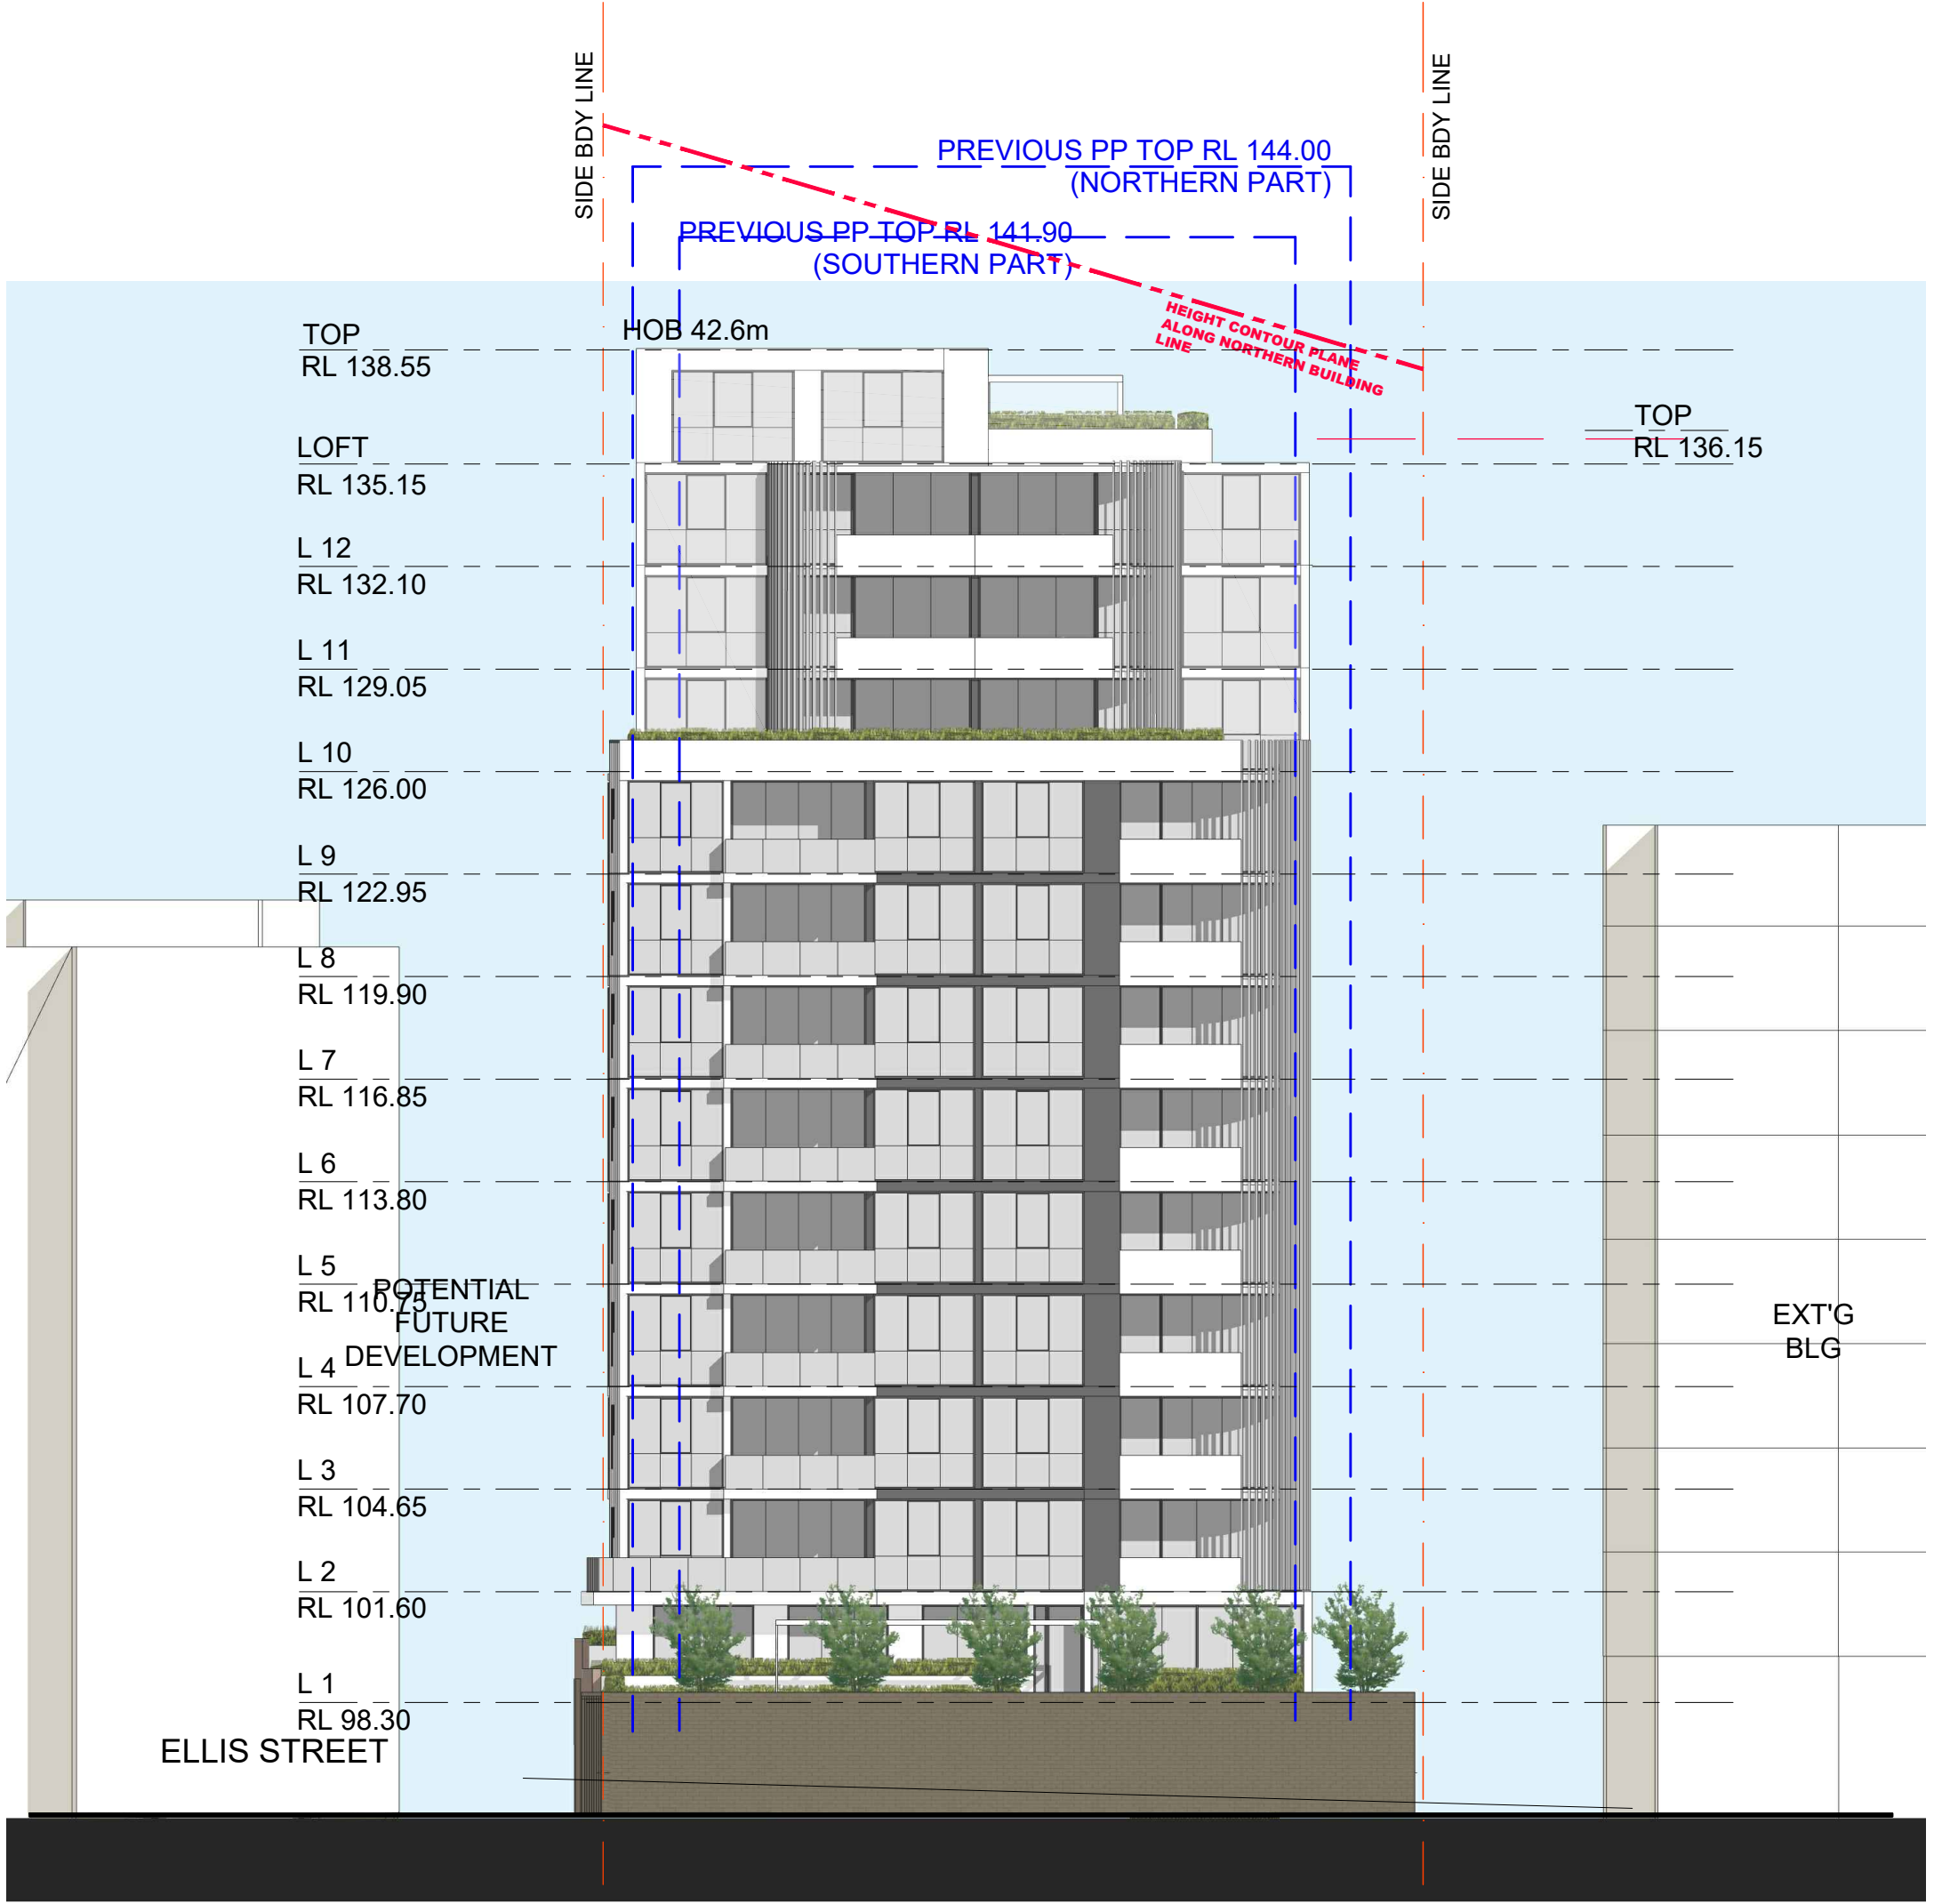

OPTION 1 - MEAN SETBACK
1:20 RATIO TO HOB
SK203-3: NORTH (REAR) ELEVATION

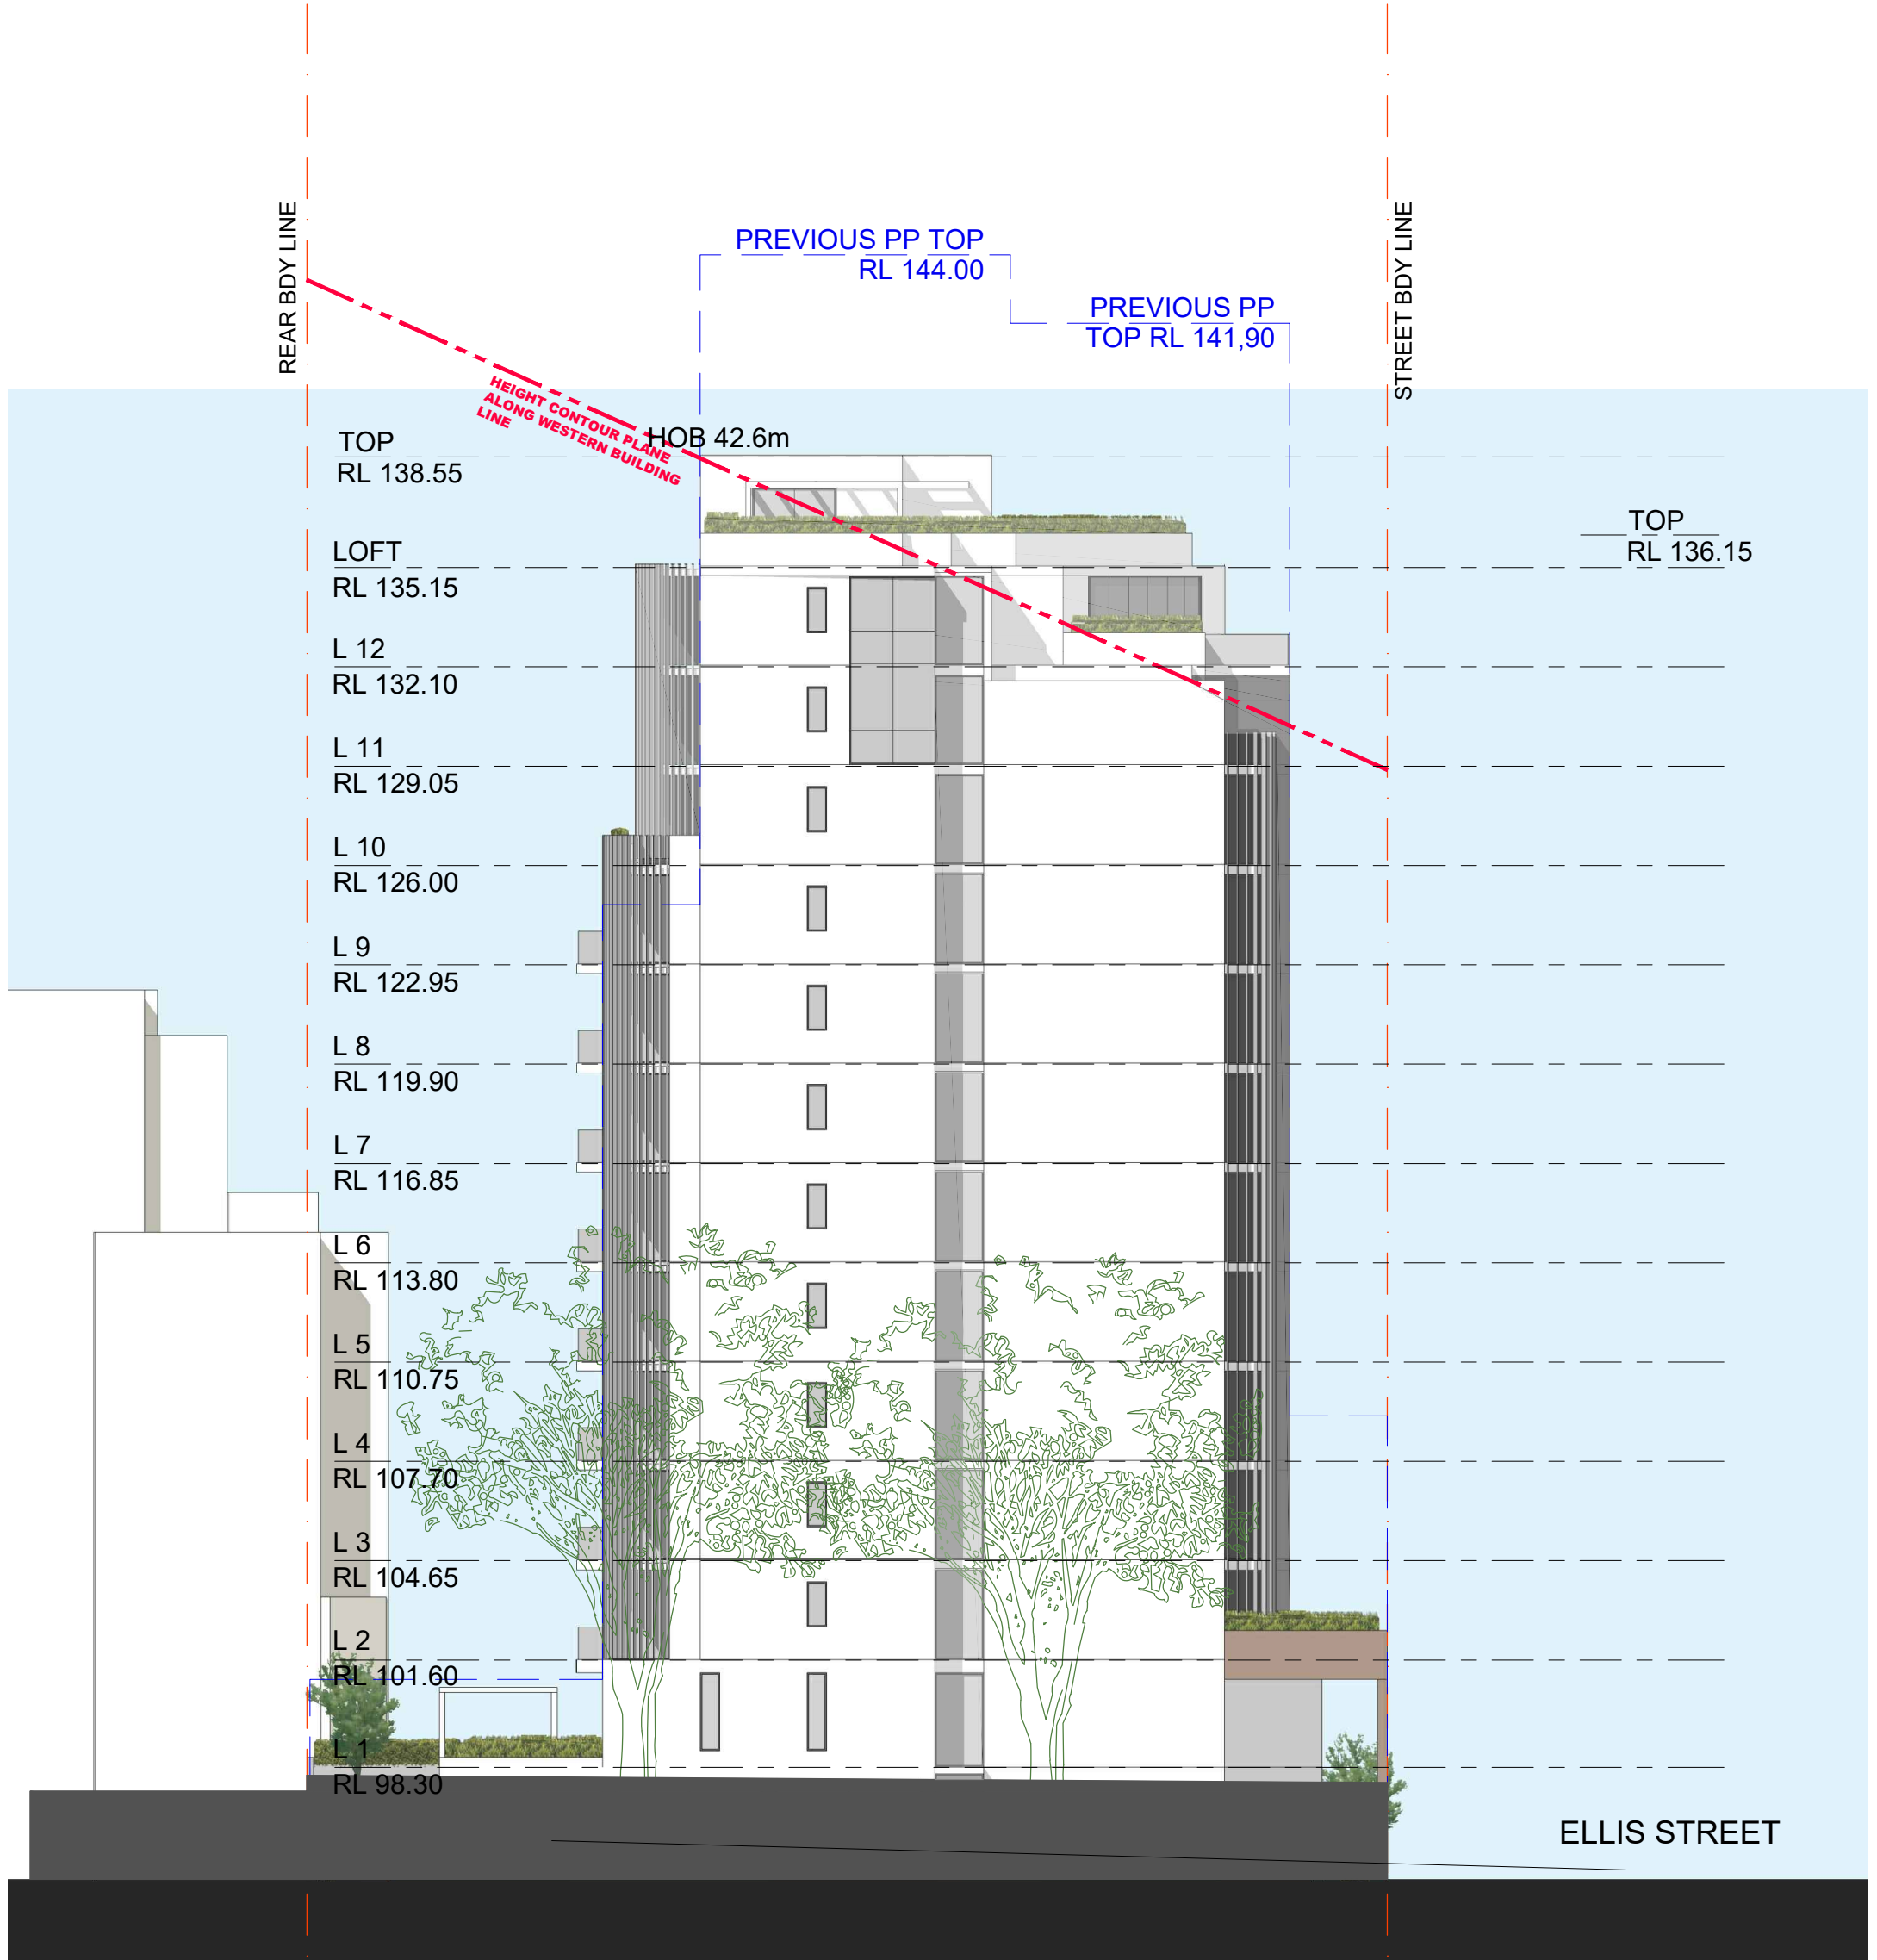

OPTION 1 - MEAN SETBACK
1:20 RATIO TO HOB
SK204-3: WEST SIDE ELEVATION

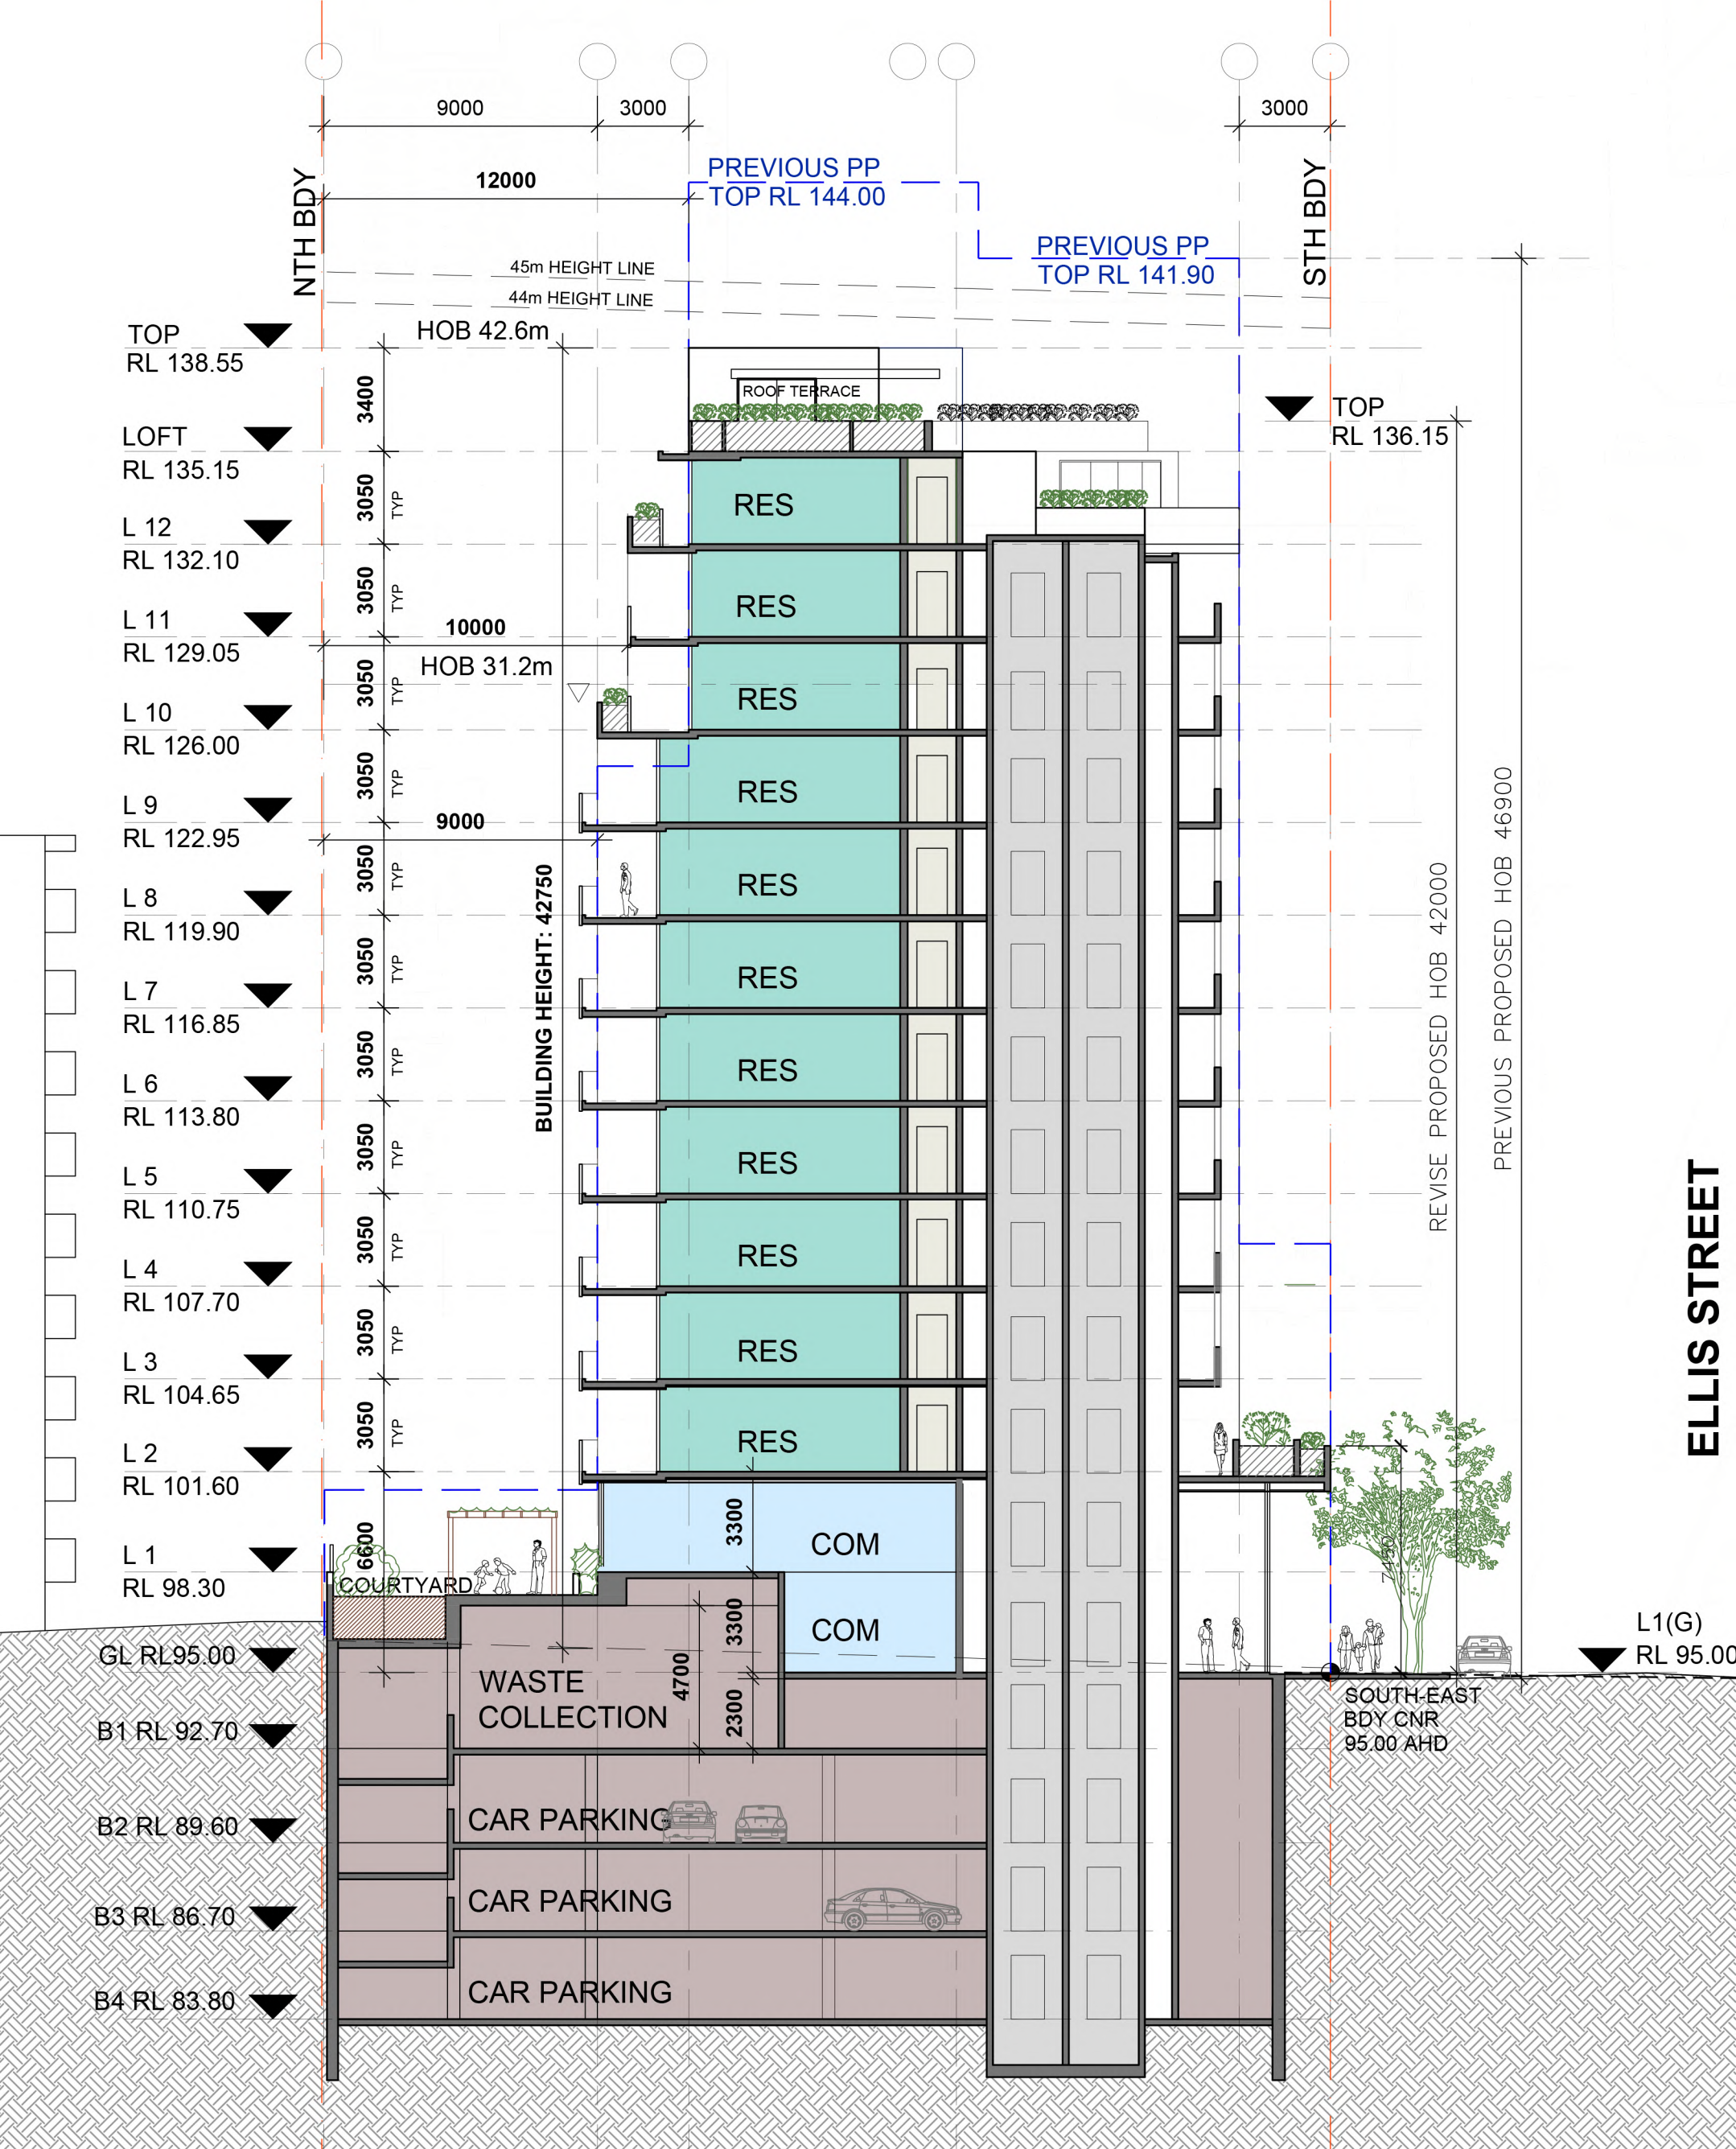

SK301-3: NORTH - SOUTH SECTION

