


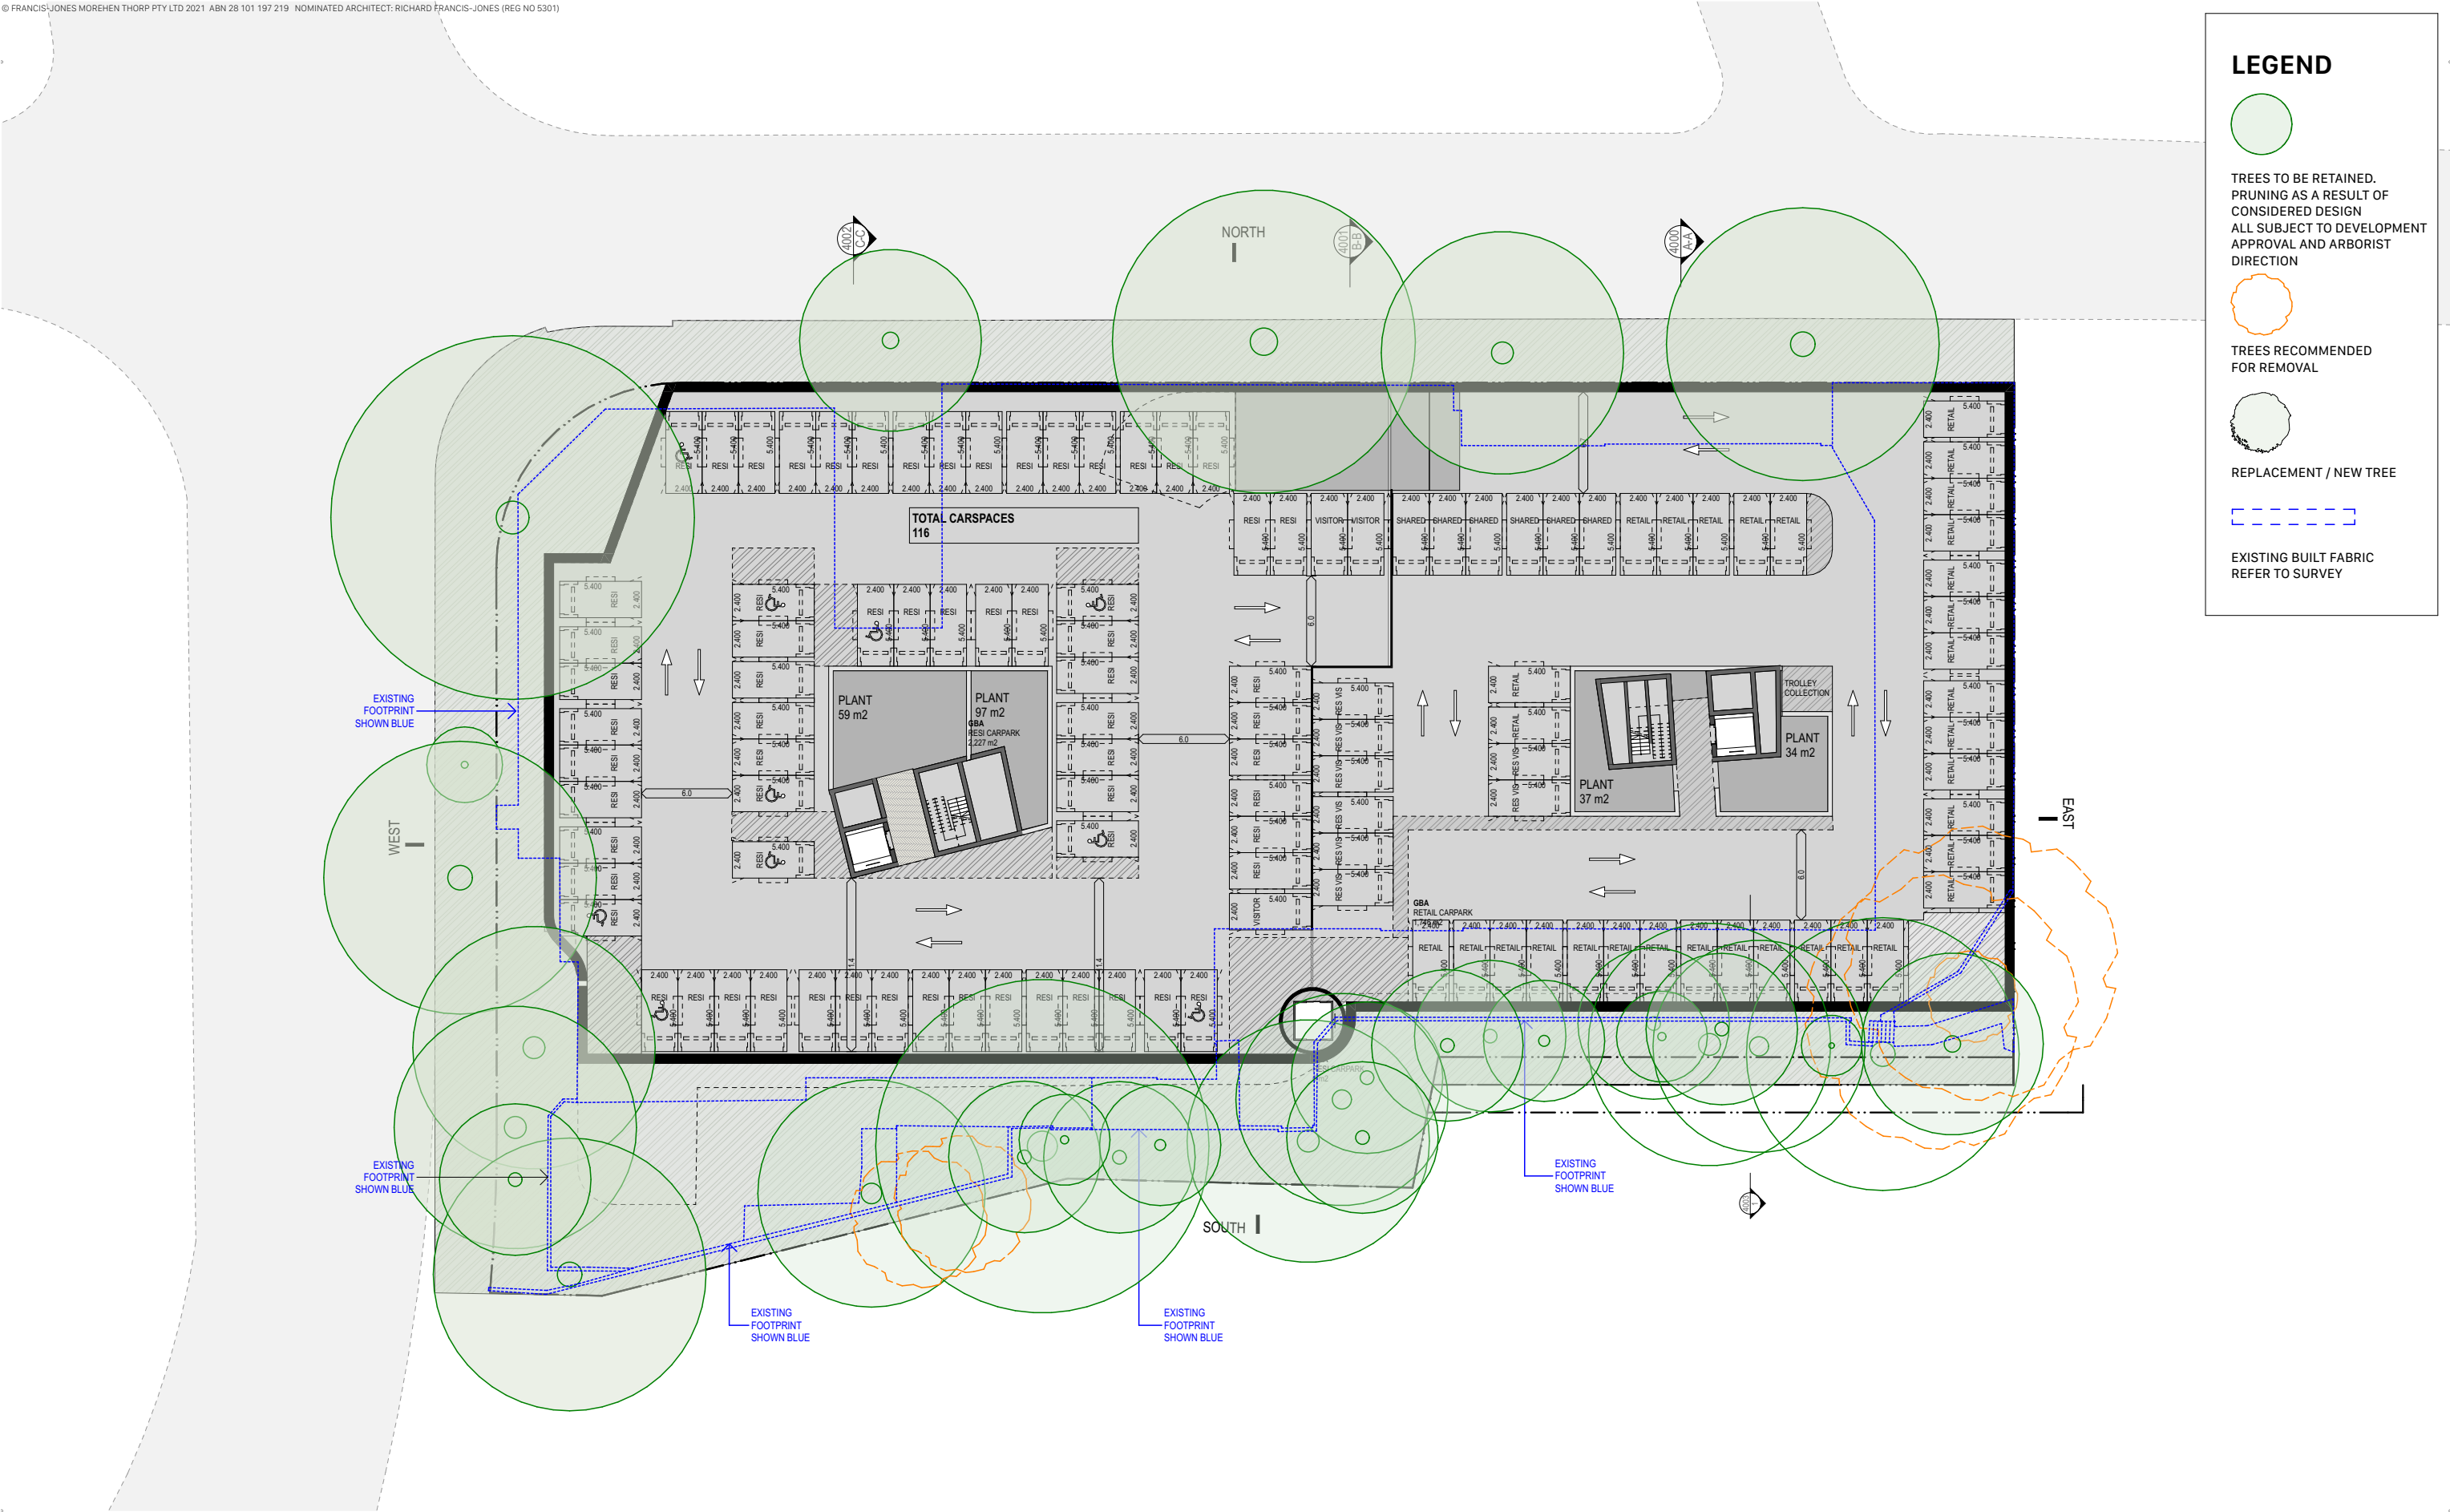

The Quadrangle - Castlecrag
100 Edinburgh Road Castlecrag NSW 2068

fjmtstudio

Basement
Plans
NOTE: Drawings are for illustrative purposes only. The Design and layout are a reference scheme for planning proposal approvals only. Plans are subject to change at subsequent planning phases

Rev	Date	Description	By	Chk
14	27/8/21	Submission	DN	RFJ
13	18/8/21	For Information	DN	RFJ
12	3/7/21	Pre-PP Submission	DN	RFJ
11	2/7/21	For Information	DN	RFJ
10	22/6/21	For Information	DN	RFJ

Scale
1:400 @ A3

Code
GQC


Sheet
3000

Rev
14

0 4 10 20m



Planning Proposal Submission

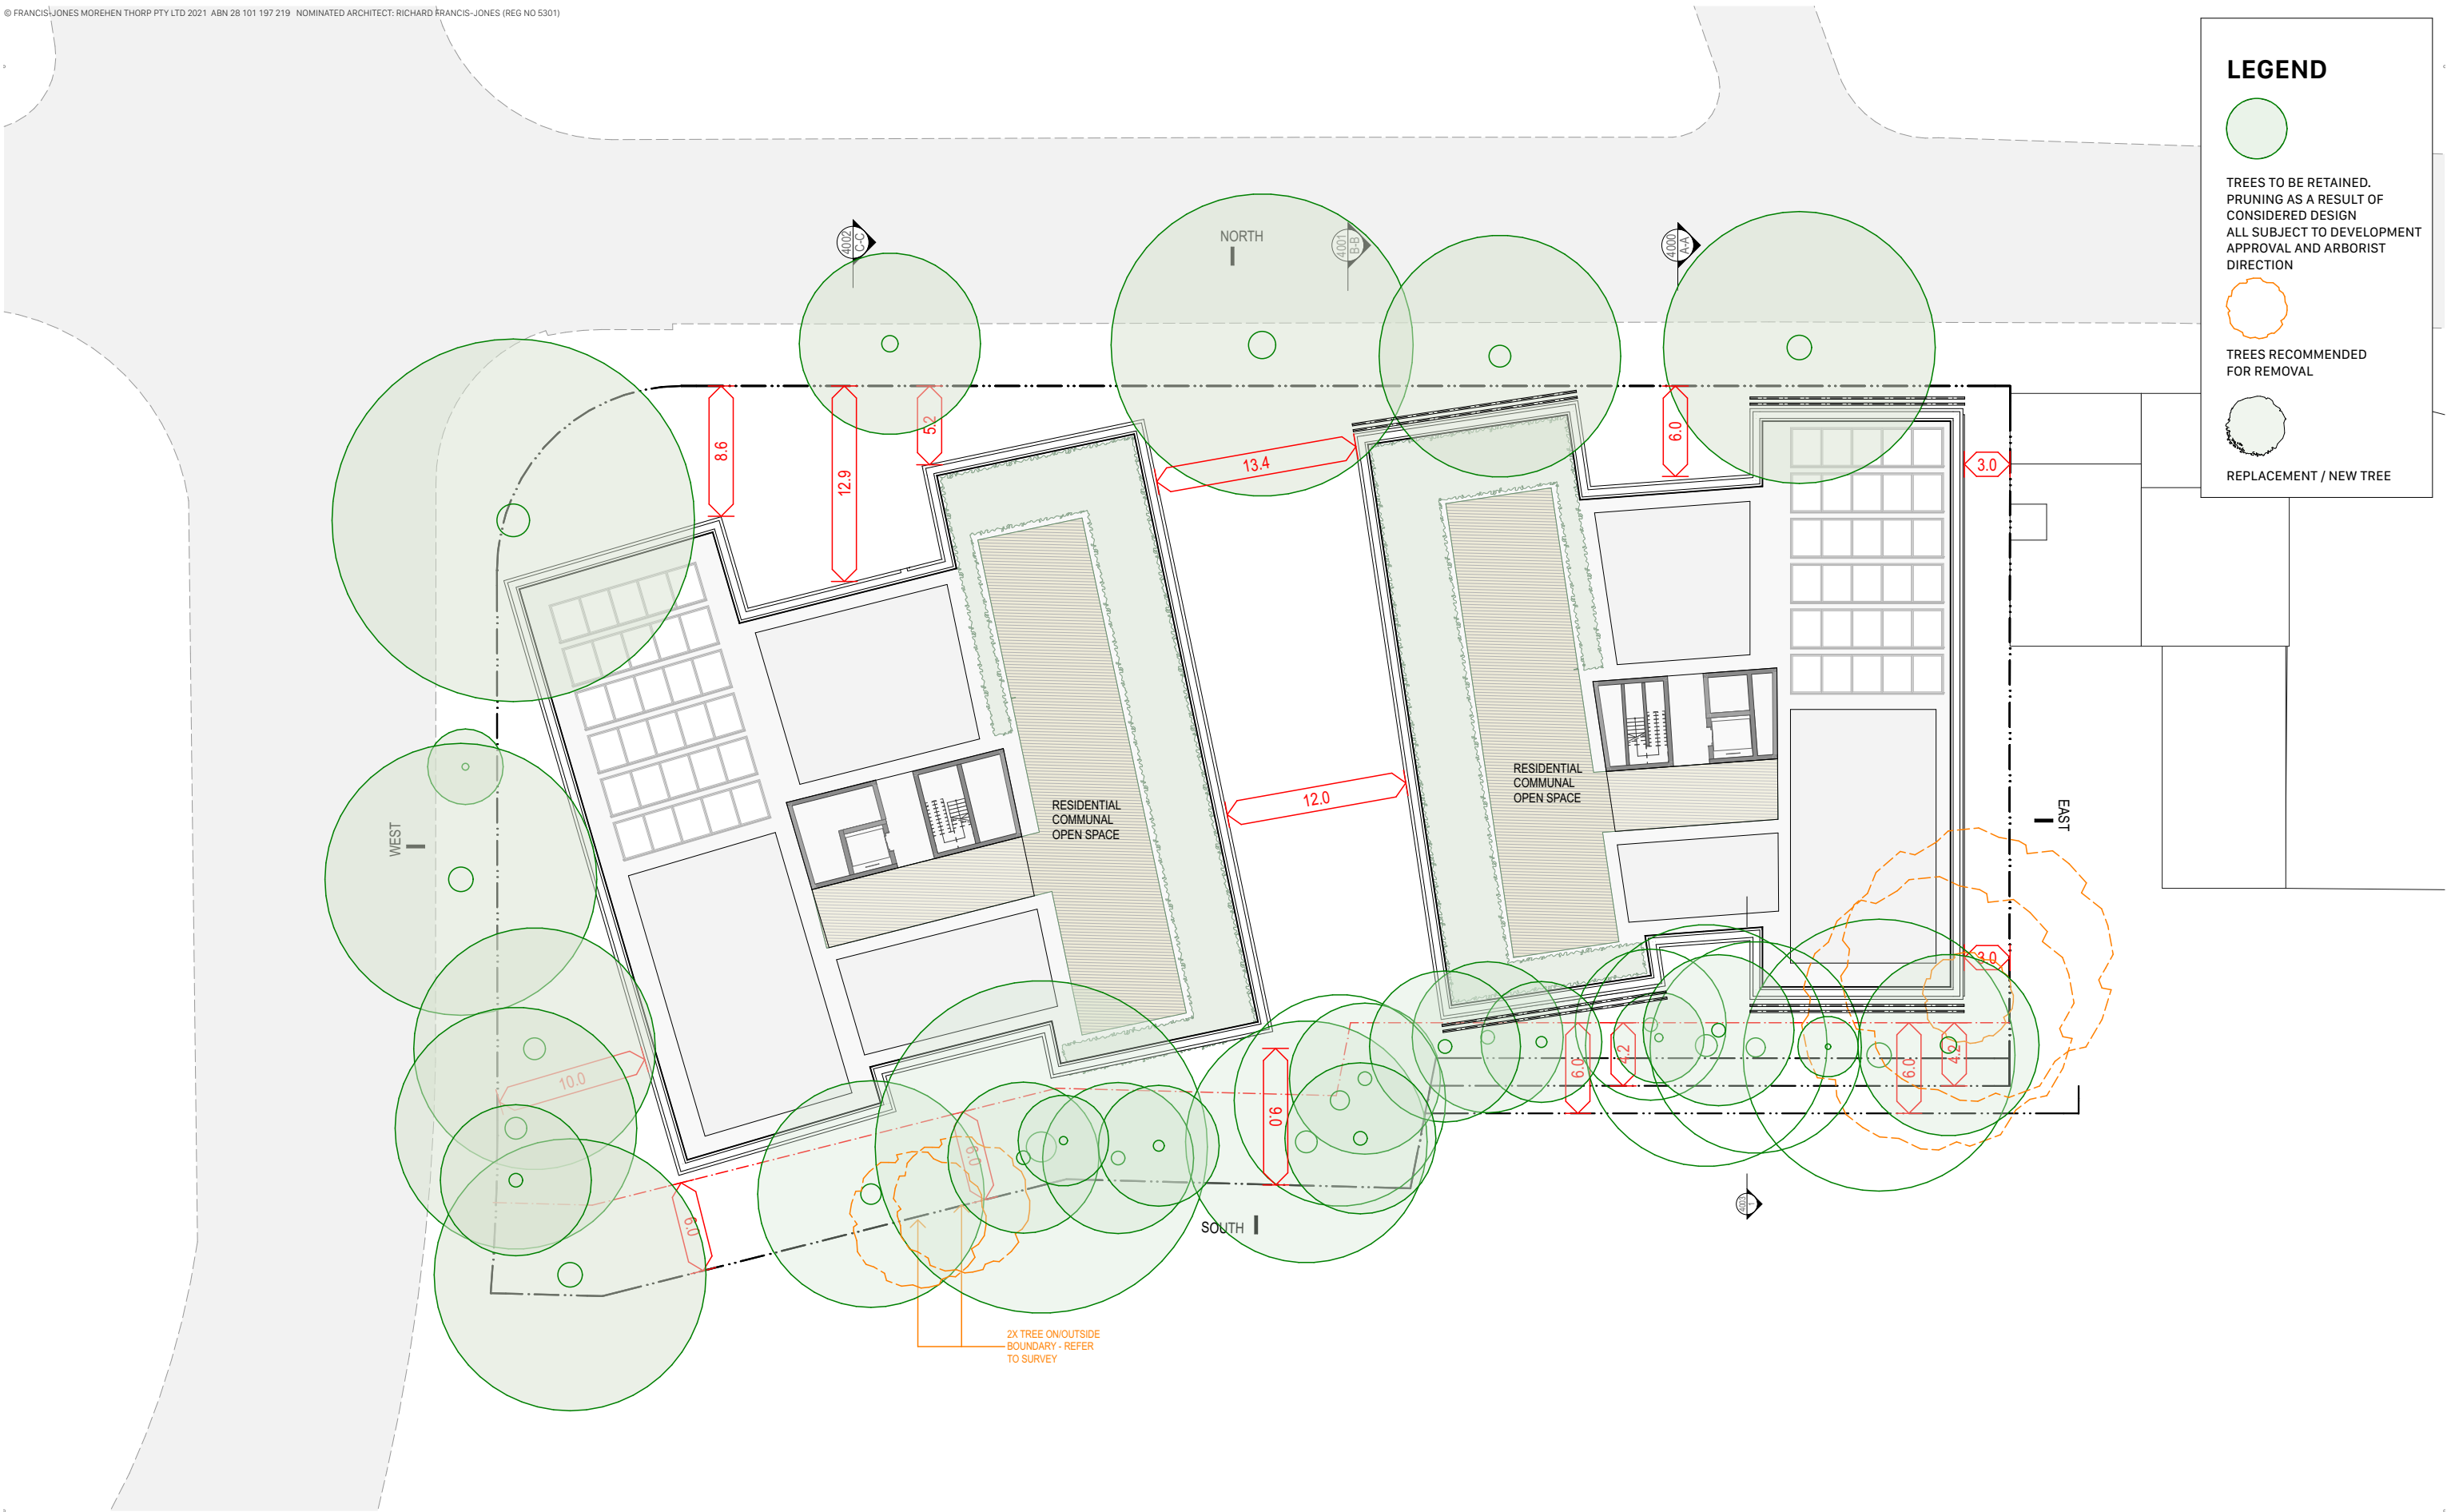



LEGEND



TREES TO BE RETAINED.
PRUNING AS A RESULT OF
CONSIDERED DESIGN
ALL SUBJECT TO DEVELOPMENT
APPROVAL AND ARBORIST
DIRECTION



TREES RECOMMENDED
FOR REMOVAL



REPLACEMENT / NEW TREE

The Quadrangle - Castlecrag

100 Edinburgh Road Castlecrag NSW 2068

Level 2

Plans

NOTE: Drawings are for illustrative purposes only. The Design and layout are a reference scheme for planning proposal approvals only. Plans are subject to change at subsequent planning phases

Rev	Date	Description
14	27/8/21	Submission
13	18/8/21	For Information
12	3/7/21	Pre-PP Submission
11	2/7/21	For Information
10	22/6/21	For Information

By	Chk
DN	RFJ
DN	RFJ
DN	RFJ
DN	RFJ
DN	RFJ

Scale
1:400 @ A3

Code
GQC

Sheet
3004

Rev
14


0 4 10 20m





LEGEND

- TREES TO BE RETAINED, PRUNING AS A RESULT OF CONSIDERED DESIGN ALL SUBJECT TO DEVELOPMENT APPROVAL AND ARBORIST DIRECTION
- TREES RECOMMENDED FOR REMOVAL
- REPLACEMENT / NEW TREE
- EXISTING BUILT FABRIC REFER TO SURVEY

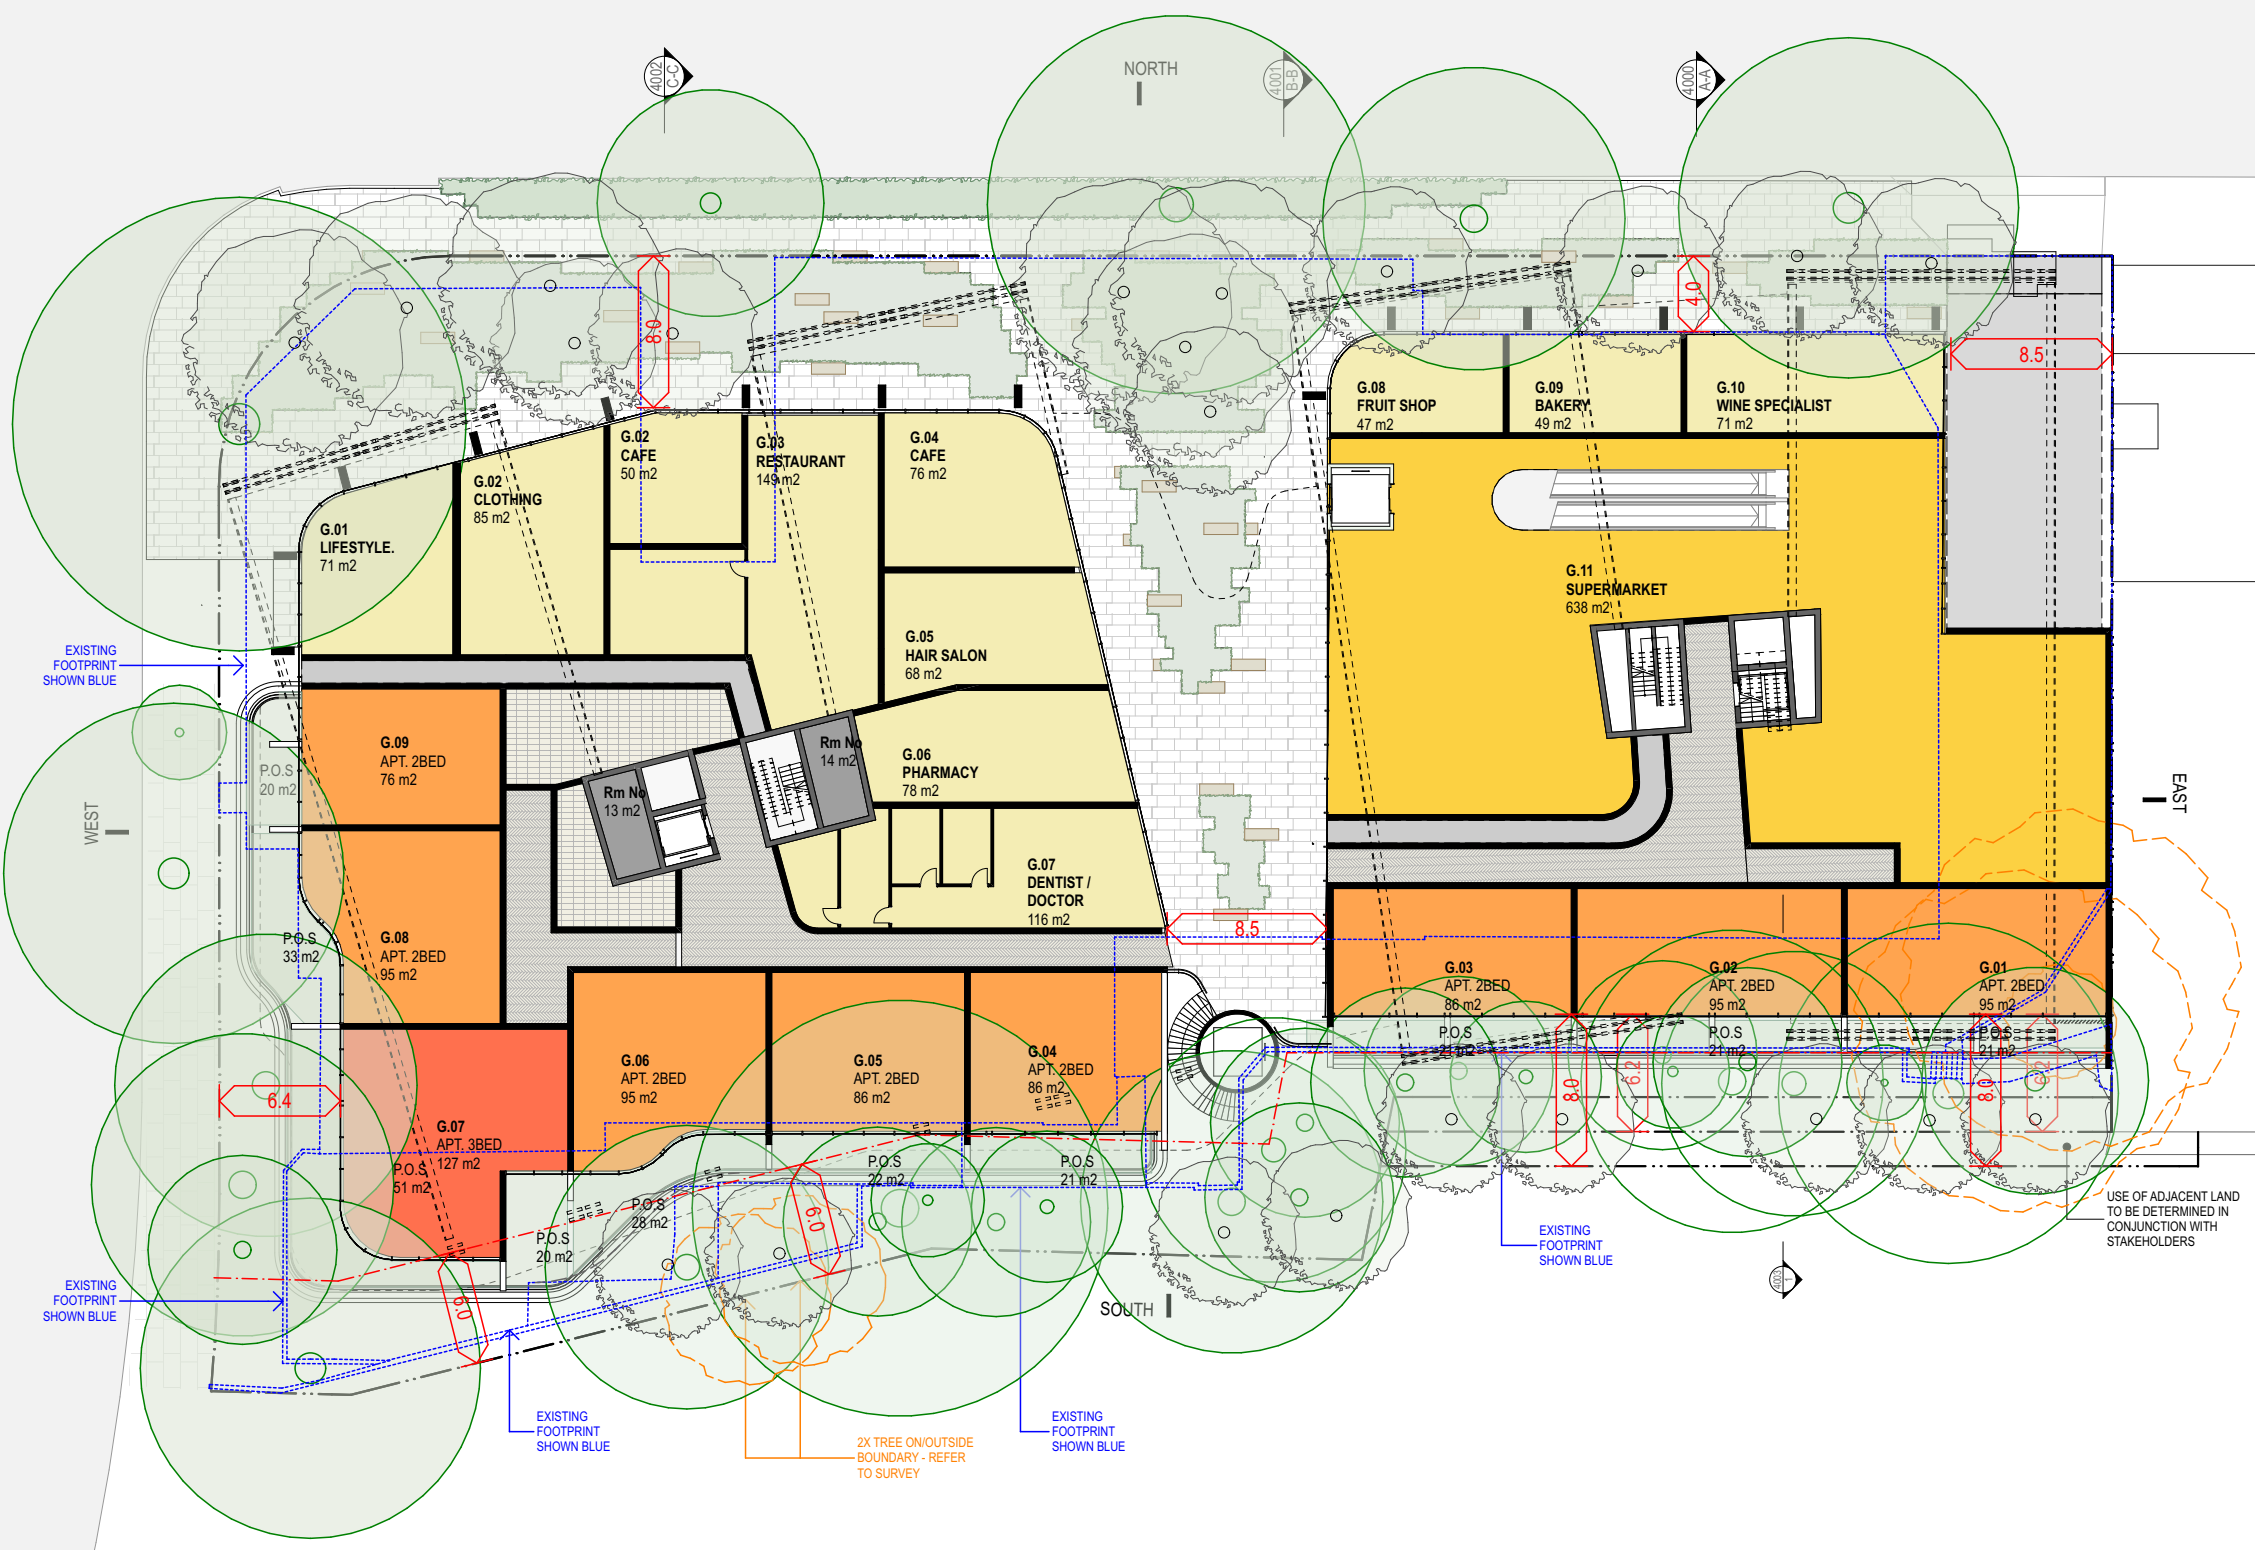

LEGEND

- TREES TO BE RETAINED. PRUNING AS A RESULT OF CONSIDERED DESIGN ALL SUBJECT TO DEVELOPMENT APPROVAL AND ARBORIST DIRECTION
- TREES RECOMMENDED FOR REMOVAL
- REPLACEMENT / NEW TREE
- EXISTING BUILT FABRIC REFER TO SURVEY

The Quadrangle - Castlecrag
100 Edinburgh Road Castlecrag NSW 2068



Ground Floor
Plans
NOTE: Drawings are for illustrative purposes only. The Design and layout are a reference scheme for planning proposal approvals only. Plans are subject to change at subsequent planning phases

Rev	Date	Description	By	Chk
14	27/8/21	Submission	DN	RFJ
13	18/8/21	For Information	DN	RFJ
12	3/7/21	Pre-PP Submission	DN	RFJ
11	2/7/21	For Information	DN	RFJ
10	22/6/21	For Information	DN	RFJ


Scale
1:400 @ A3

Code
GQC

Sheet
3002

Rev
14

0 4 10 20m

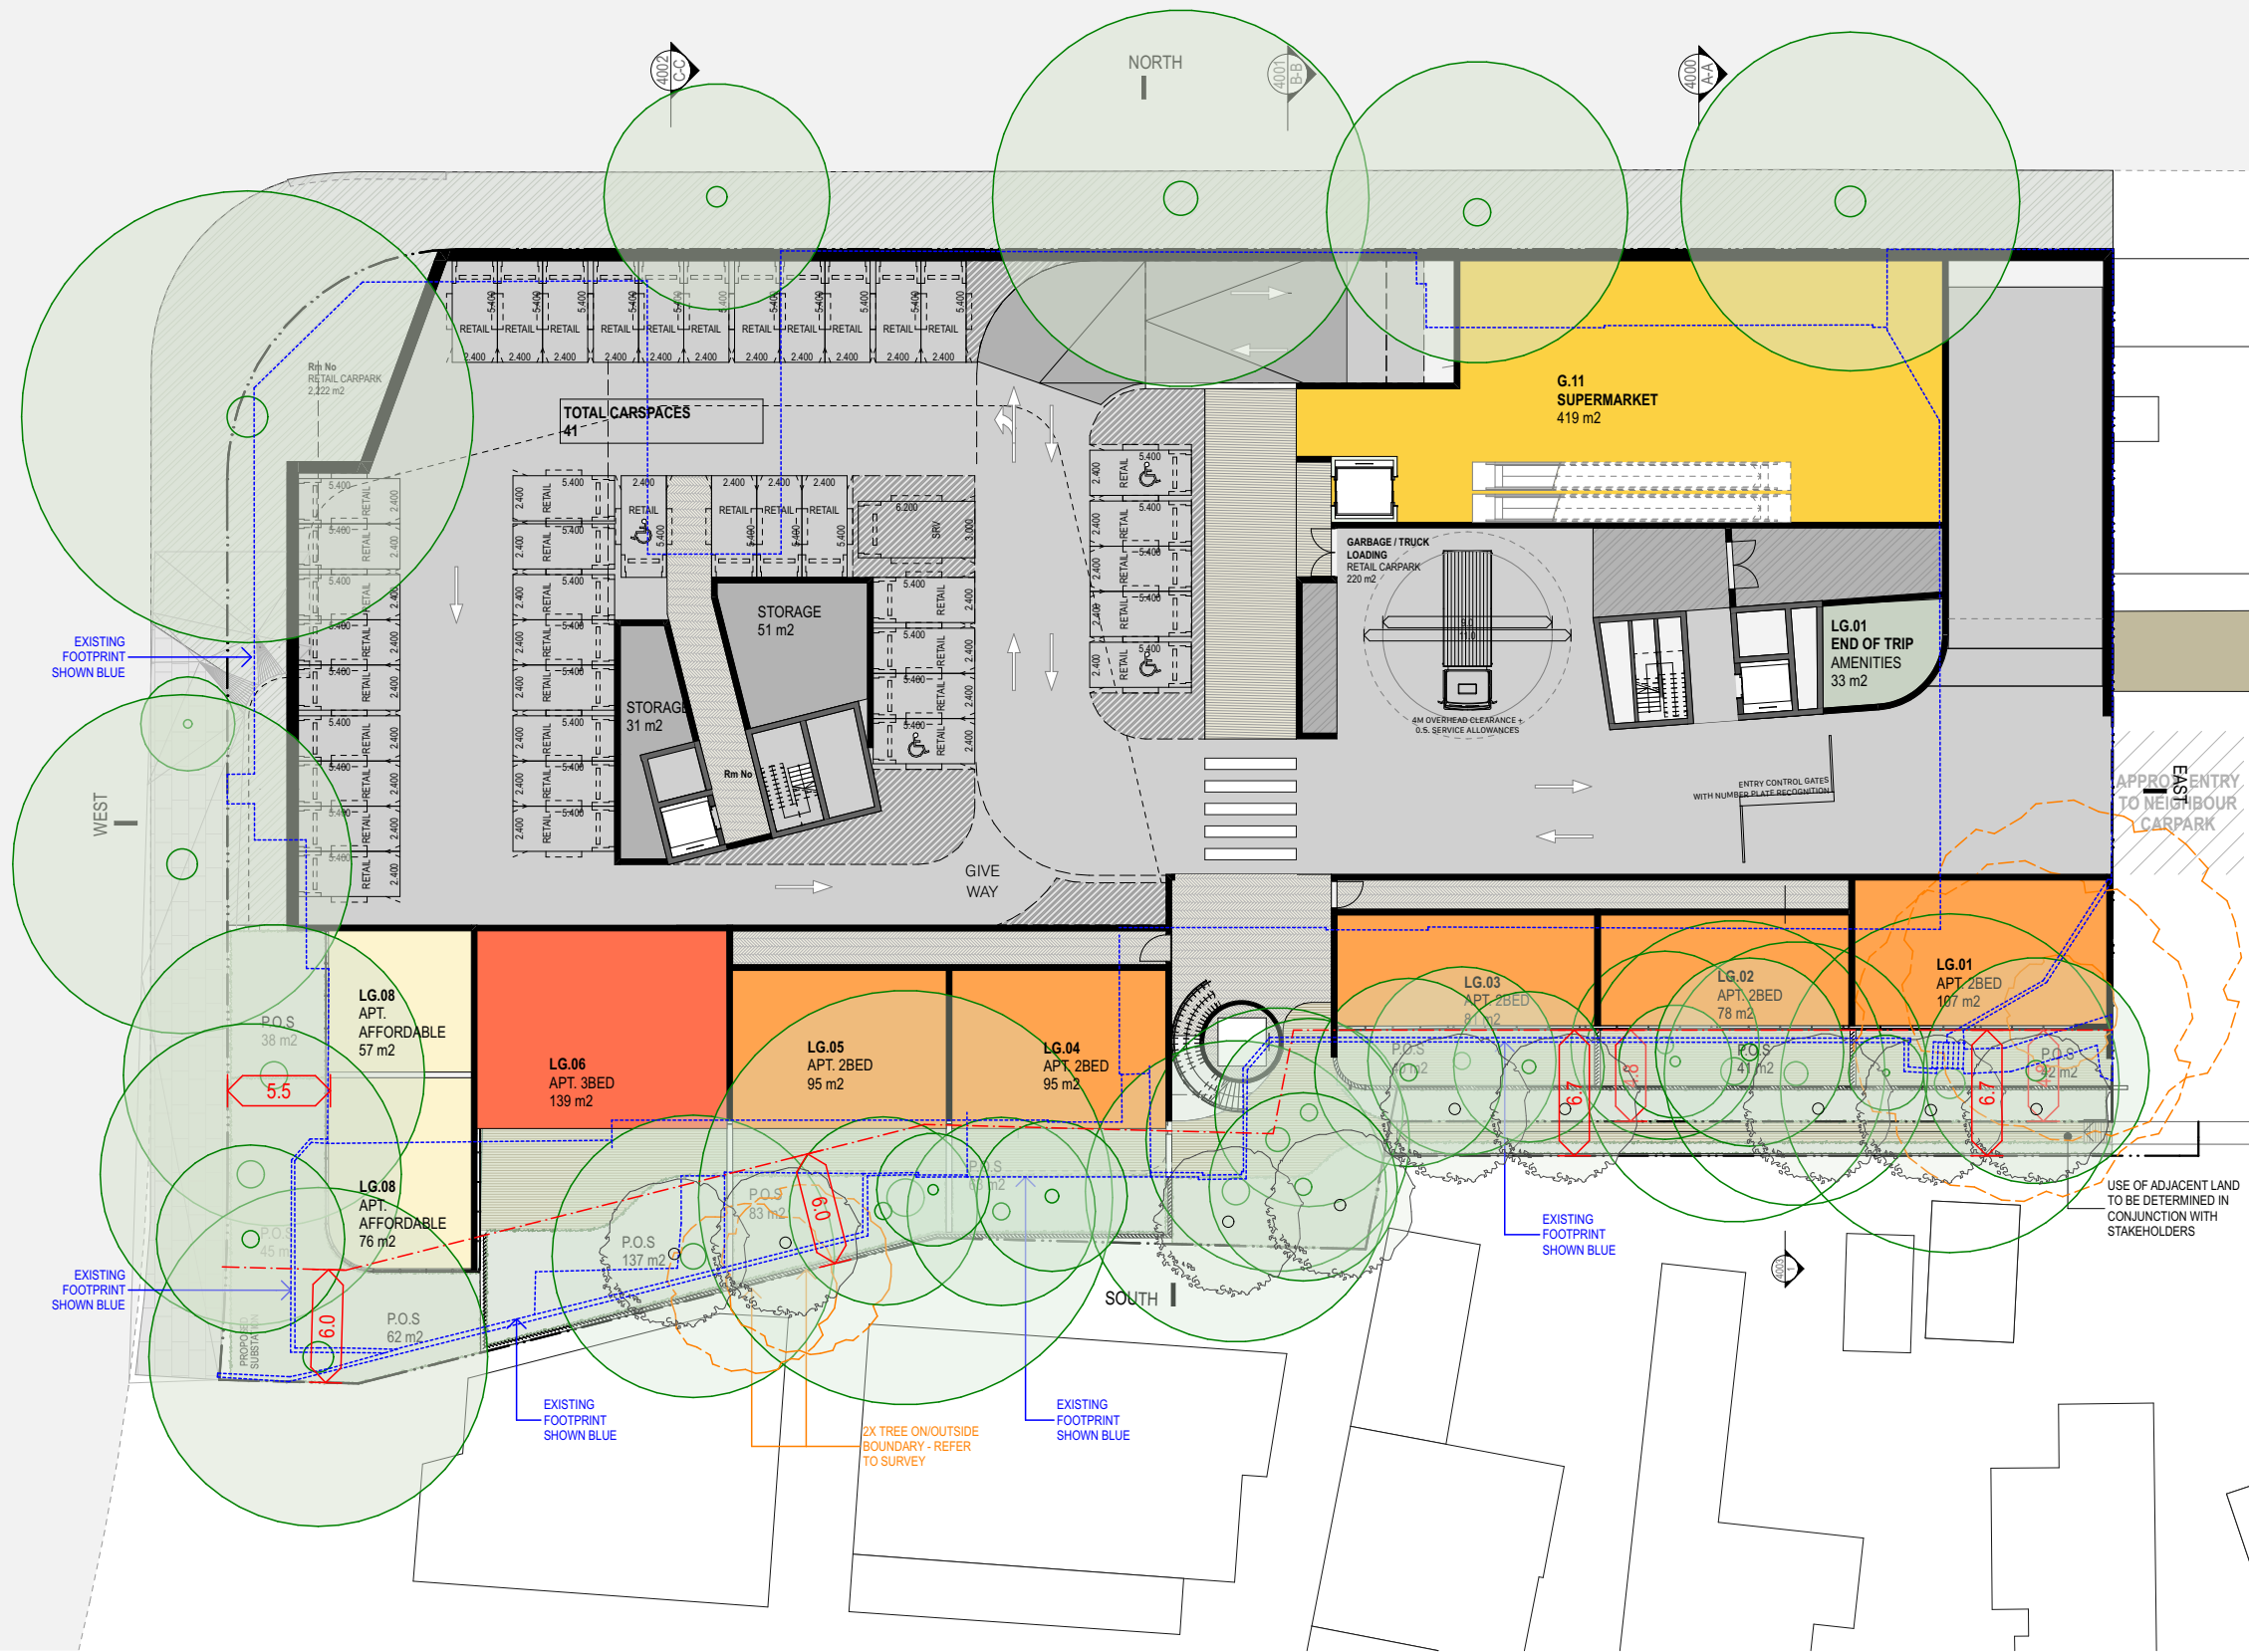

LEGEND




TREES TO BE RETAINED.
PRUNING AS A RESULT OF
CONSIDERED DESIGN
ALL SUBJECT TO DEVELOPMENT
APPROVAL AND ARBORIST
DIRECTION



TREES RECOMMENDED
FOR REMOVAL



REPLACEMENT / NEW TREE

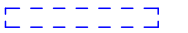

EXISTING BUILT FABRIC
REFER TO SURVEY

Planning Proposal Submission

The Quadrangle - Castlecrag
100 Edinburgh Road Castlecrag NSW 2068

Lower Ground

Plans

NOTE: Drawings are for illustrative purposes only. The Design and layout are a reference scheme for planning proposal approvals only. Plans are subject to change at subsequent planning phases

Rev	Date	Description
14	27/8/21	Submission
13	18/8/21	For Information
12	3/7/21	Pre-PP Submission
11	2/7/21	For Information
10	22/6/21	For Information

By	Chk	Scale
DN	RFJ	1:400 @ A3
DN	RFJ	
DN	RFJ	
DN	RFJ	
DN	RFJ	

Code
GQC

Sheet
3001

Rev
14

0 4 10 20m

