


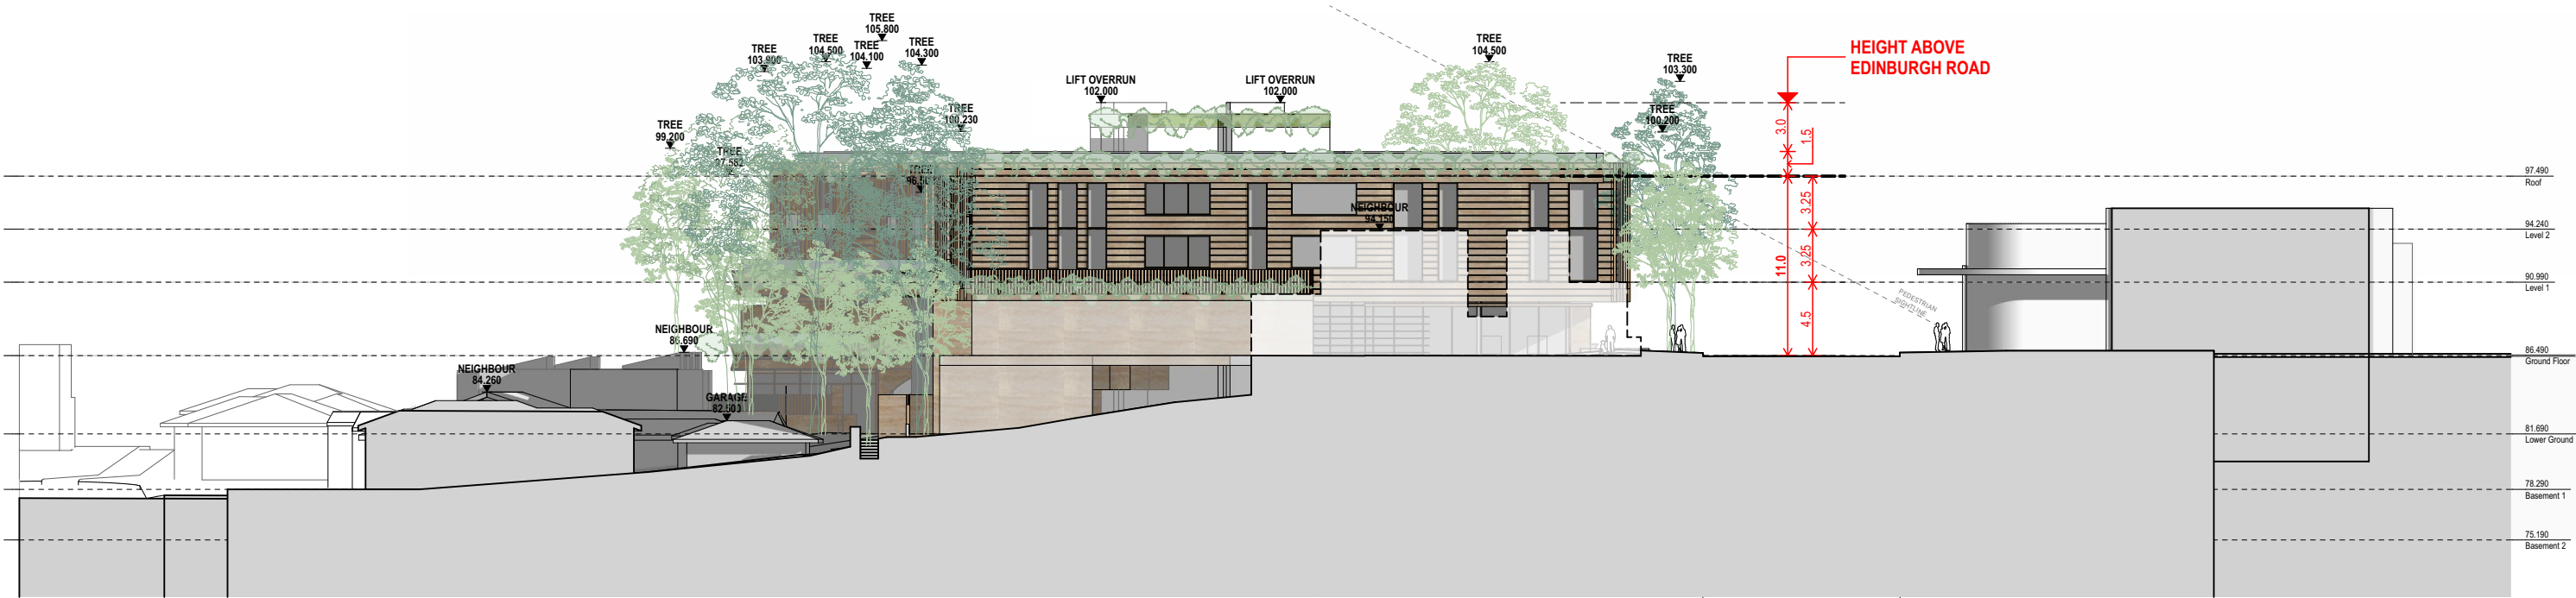




Planning Proposal Submission

| | | | | | | | | | | | |
|------------------------------------------------------------------------------------------|---|------------------------------|------------------------------------|----------------------------------------------|-----------------------------|-------------------------------|----------------------------------------|--------------------------------|----------------------------------|------------------------------|---|
| <div>The Quadrangle - Castlecrag</div> <div>100 Edinburgh Road Castlecrag NSW 2068</div> | <div>Southern Elevation</div> <div>Elevations</div> | <div>Rev</div> <div>02</div> | <div>Date</div> <div>27/8/21</div> | <div>Description</div> <div>Submission</div> | <div>By</div> <div>DN</div> | <div>Chk</div> <div>RFJ</div> | <div>Scale</div> <div>1:400 @ A3</div> | <div>Code</div> <div>GQC</div> | <div>Sheet</div> <div>5003</div> | <div>Rev</div> <div>02</div> | <div>0</div> <div>4</div> <div>10</div> <div>20m</div> <div></div> |
| | <div>NOTE: Drawings are for illustrative purposes only. The Design and layout are a reference scheme for planning proposal approvals only. Plans are subject to change at subsequent planning phases</div> | | | | | | | | | | |
| | | | | | | | | | | | |



Planning Proposal Submission

| | | | | | | | | | |
|------------------------------------------------------------------------------------------|------------------------------------------------------------------------------|--------------------------------------------------------|------------------------------|-----------------------|-----------------|------------------|----------------|--------------------------------------------------------|--------------------------------------------------------------------------------------------------|
| <div>The Quadrangle - Castlecrag</div> <div>100 Edinburgh Road Castlecrag NSW 2068</div> | <div>Eastern Elevation</div> <div>Elevations</div> | <div>Rev</div> <div>Date</div> <div>Description</div> | <div>By</div> <div>Chk</div> | <div>Scale</div> | <div>Code</div> | <div>Sheet</div> | <div>Rev</div> | <div>0</div> <div>4</div> <div>10</div> <div>20m</div> | <div></div> |
| | | <div>02</div> <div>27/8/21</div> <div>Submission</div> | <div>DN</div> <div>RFJ</div> | <div>1:400 @ A3</div> | <div>GQC</div> | <div>5002</div> | <div>02</div> | | |
| | <div>NOTE: Drawings are for illustrative purposes only. The Design and</div> | | | | | | | | |

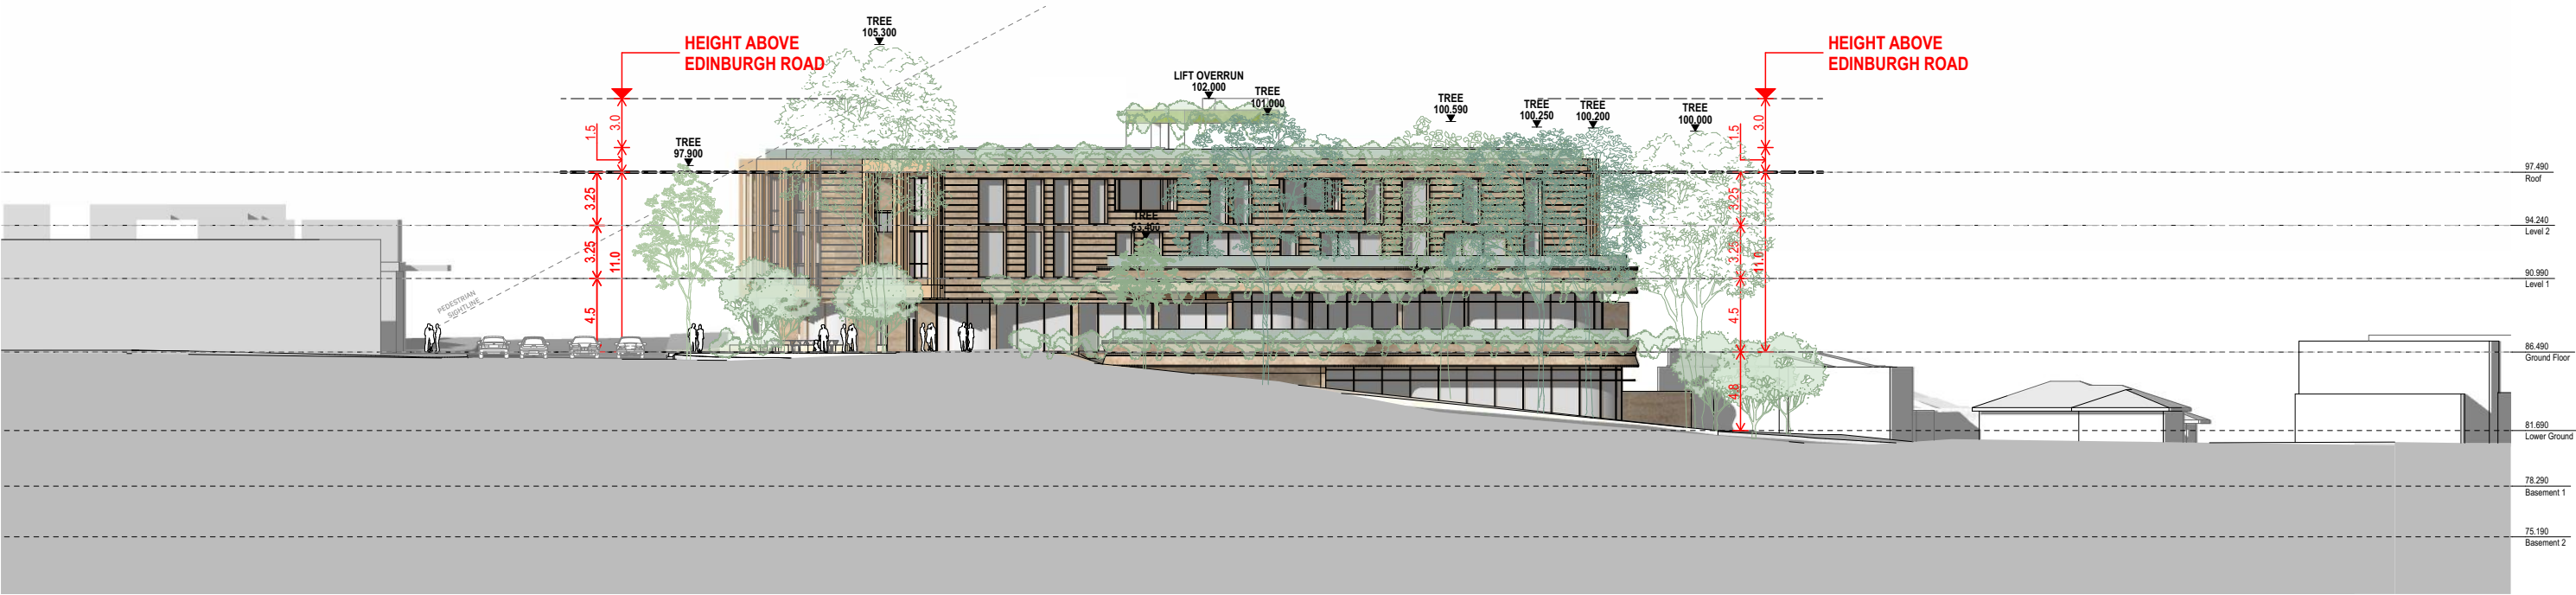

West