


DIAGRAMATIC SECTION ONLY
SUBJECT TO FUTURE APPROVALS


Section 01

The Quadrangle - Castlecrag 100 Edinburgh Road Castlecrag NSW 2068	Section - Diagramatic	Rev	Date	Description	By	Chk	Scale	Code	Sheet	Rev	041020m	
	Sections						1:400 @ A3	GQC	4003	01		
	NOTE: Drawings are for illustrative purposes only. The Design and	<div><div></div><div></div><div></div><div></div><div></div></div> <div></div>										

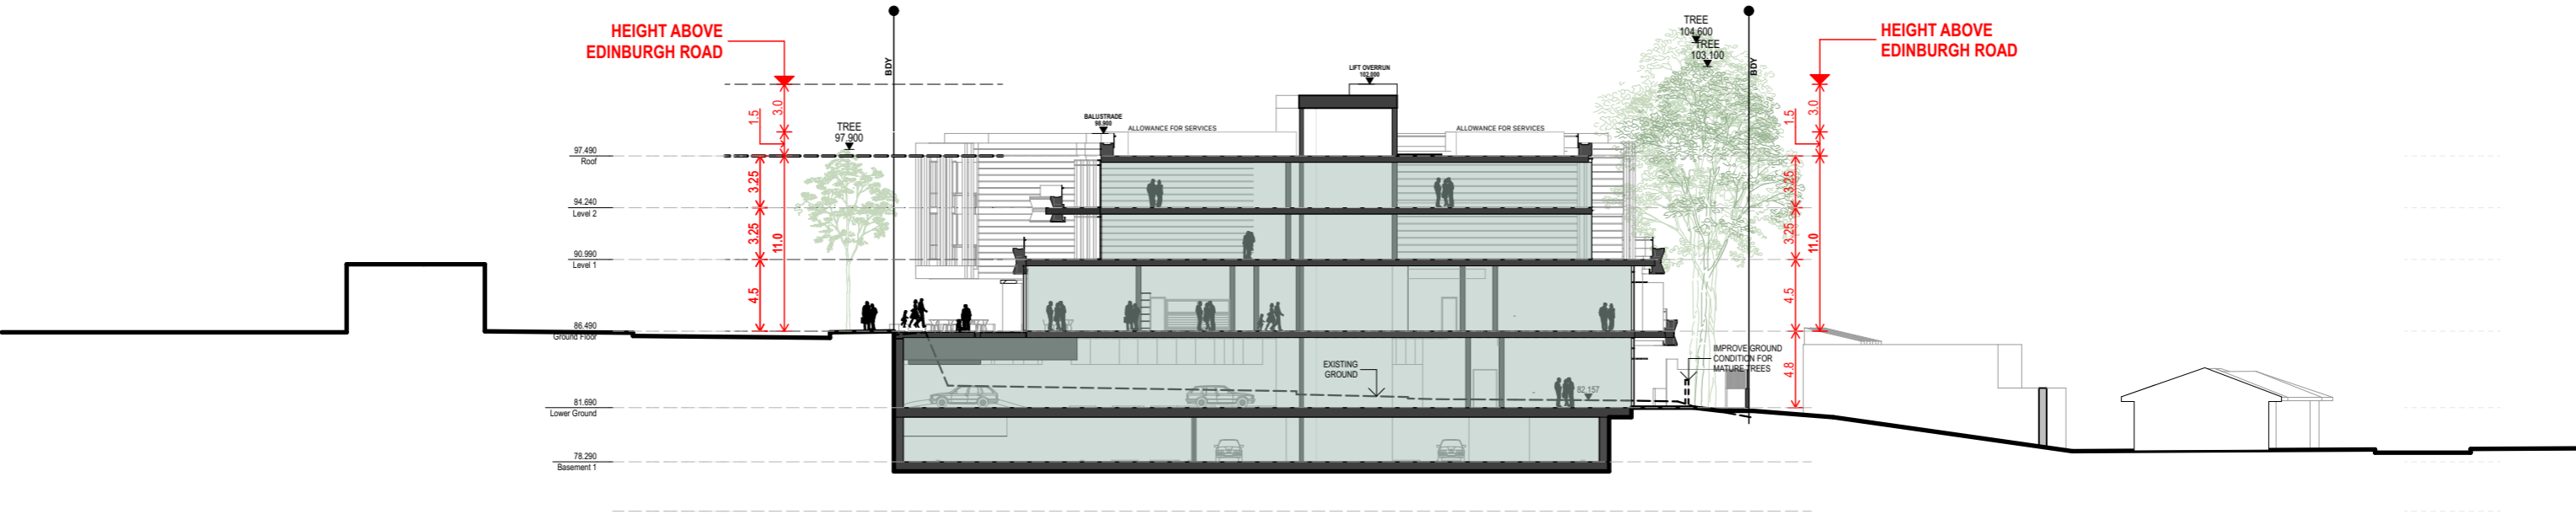

Planning Proposal Submission

The Quadrangle - Castlecrag 100 Edinburgh Road Castlecrag NSW 2068	Section C-C Sections NOTE: Drawings are for illustrative purposes only. The Design and layout are a reference scheme for planning proposal approvals only. Plans are subject to change at subsequent planning phases	Rev	Date	Description	By	Chk	Scale	Code	Sheet	Rev	<div>041020m</div> <div></div>
		12	27/8/21	Submission	DN	RFJ	1:400 @ A3	GQC	4002	12	
		11	18/8/21	For Information	DN	RFJ					
		10	3/7/21	Pre-PP Submission	DN	RFJ					
		09	2/7/21	For Information	DN	RFJ					
		08	22/6/21	For Information	DN	RFJ					

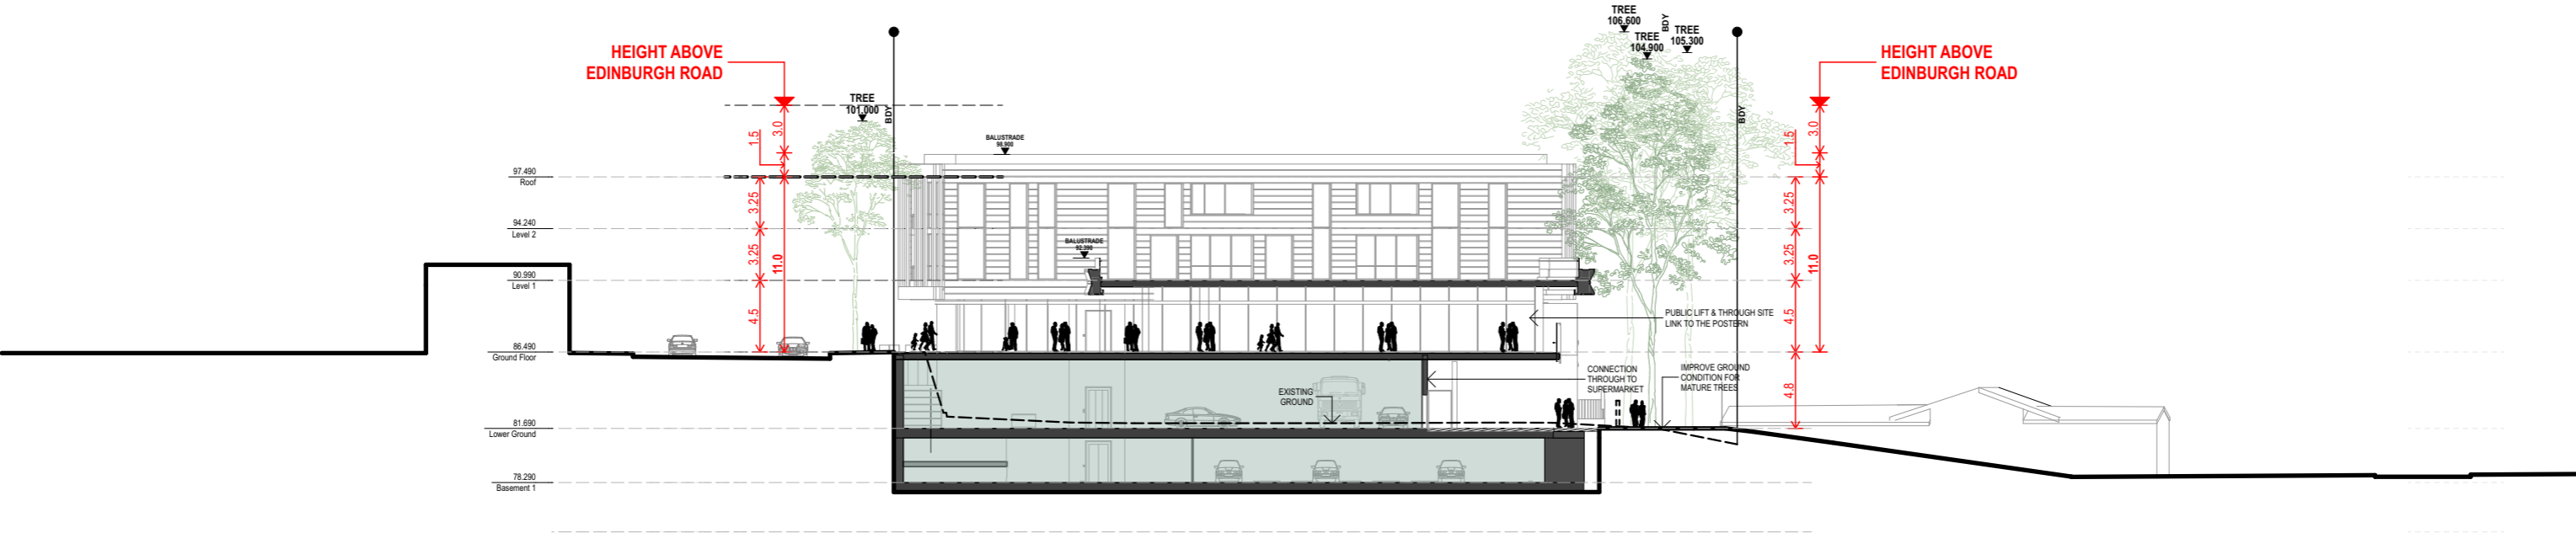

Planning Proposal Submission

The Quadrangle - Castlecrag

100 Edinburgh Road Castlecrag NSW 2068

Section B-B

Sections

NOTE: Drawings are for illustrative purposes only. The Design and layout are a reference scheme for planning proposal approvals only. Plans are subject to change at subsequent planning phases

Rev	Date	Description	By	Chk	Scale	Code	Sheet	Rev
12	27/8/21	Submission	DN	RFJ	1:400 @ A3	GQC	4001	12
11	18/8/21	For Information	DN	RFJ				
10	3/7/21	Pre-PP Submission	DN	RFJ				
09	2/7/21	For Information	DN	RFJ				
08	22/6/21	For Information	DN	RFJ				

041020m

fjmtstudio

architecture / interiors / urban / landscape / place

Level 5, 70 King Street Sydney 2000 t +61 2 9251 7077 w fjmtstudio.com