



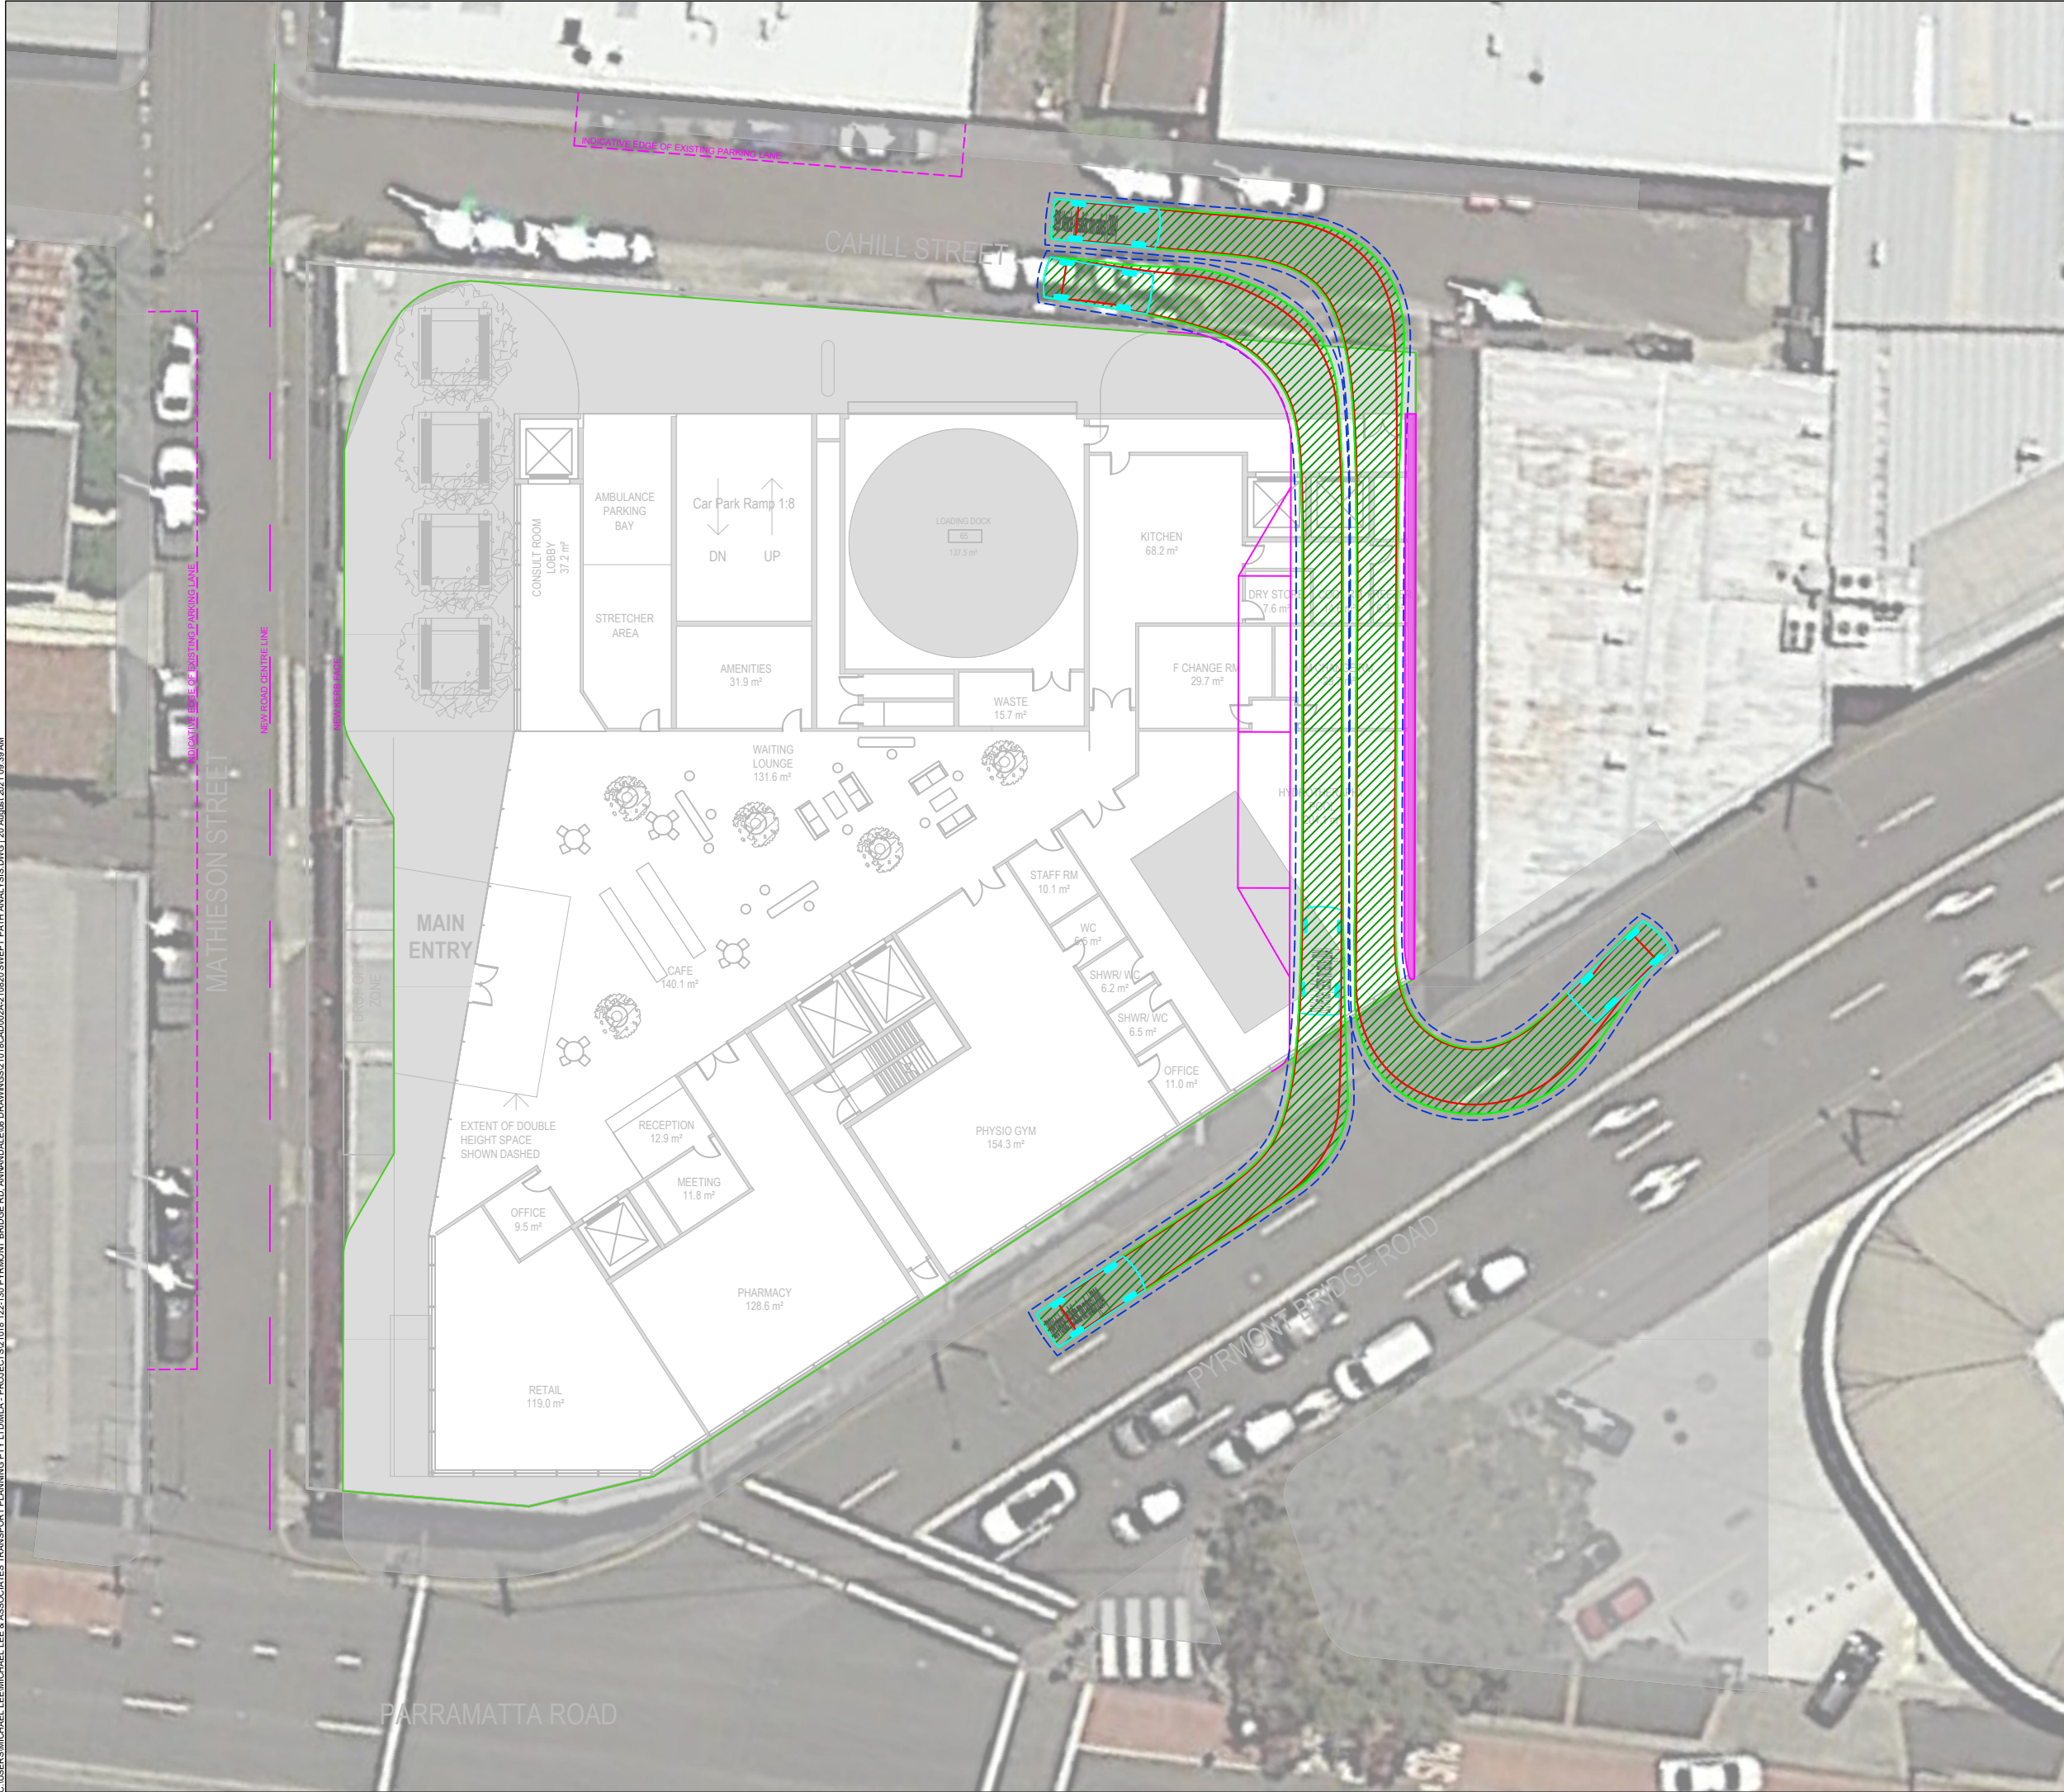

KEY:		
Wheel Path	Forward	Reverse
Body Envelope		
Clearance (300mm)		

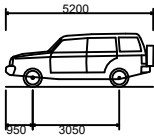

B99 Vehicle (Realistic min radius) (2004)	
Overall Length	5200mm
Overall Width	1940mm
Overall Body Height	1878mm
Min Body Ground Clearance	272mm
Track Width	1840mm
Lock-to-lock time	4.00s
Curb to Curb Turning Radius	6250mm

DATE: 20 AUGUST 2021	SCALE: 1:300@A3
DRAWING NO.: 21018CAD002A-001	REV: A
DRAWING TITLE: SWEPT PATH ANALYSIS - AS2890.1 5.2M B99 VEHICLE	
PROJECT: 122-130 PYRMONT BRIDGE RD, ANNANDALE PRIVATE HOSPITAL PLANNING PROPOSAL	