



14/01/2013:jlmewing

Wyong Shire Council ADN 47 054 613 735
DX 7306, PO Box 20, Wyong, NSW, Australia 2259
Ph: (02) 43 50 5555 Fax: (02) 4351 2098

Web: www.wyong.nsw.gov.au
Email: wsc@wyong.nsw.gov.au



MAP EXTRACT

Scale 1:10000

Note: Data is not survey accurate.
Scale is representation only.

Projection: Transverse Mercator
Projected Co-Ordinate System: GDA_1994_MGA_Zone56
Geographic Co-Ordinate System: GCS_GDA_1994

© Wyong Shire Council 2012
© Department of Finance and Services 2012

Disclaimer

Base Cadastre is part of the Digital Cadastre Database supplied by the NSW Land and Property Management Information (LPI) a division of the Department of Finance and Services. An person whose legal rights may be affected or intends to act on any cadastral information shown on this plan should verify such information by consulting the LPI before so acting.



Michael Whitaker
City Engineer

01 - Aerial Locality Plan



14/01/2013 jlmewing

Wyong Shire Council ABN 47 054 613 735
DX 7306, PO Box 20, Wyong, NSW, Australia 2259
Ph: (02) 43 50 5555 Fax: (02) 4351 2098

Web: www.wyong.nsw.gov.au
Email: wsc@wyong.nsw.gov.au



MAP EXTRACT

Scale 1:10000

Note: Data is not survey accurate.
Scale is representation only.

Projection: Transverse Mercator
Projected Co-Ordinate System: GDA, 1994, MGA, Zone56
Geographic Co-Ordinate System: GCS_GDA, 1994

© Wyong Shire Council 2012
© Department of Finance and Services 2012


Disclaimer

Base Cadastre is part of the Digital Cadastral Database supplied by the NSW Land and Property Management Information (LPI) a division of the Department of Finance and Services. A person whose legal rights may be affected or intends to act on any cadastral information shown on this plan should verify such information by consulting the LPIA before so acting.




Michael Whitaker
Geographic Information Systems

02 - Cadastral Locality Plan

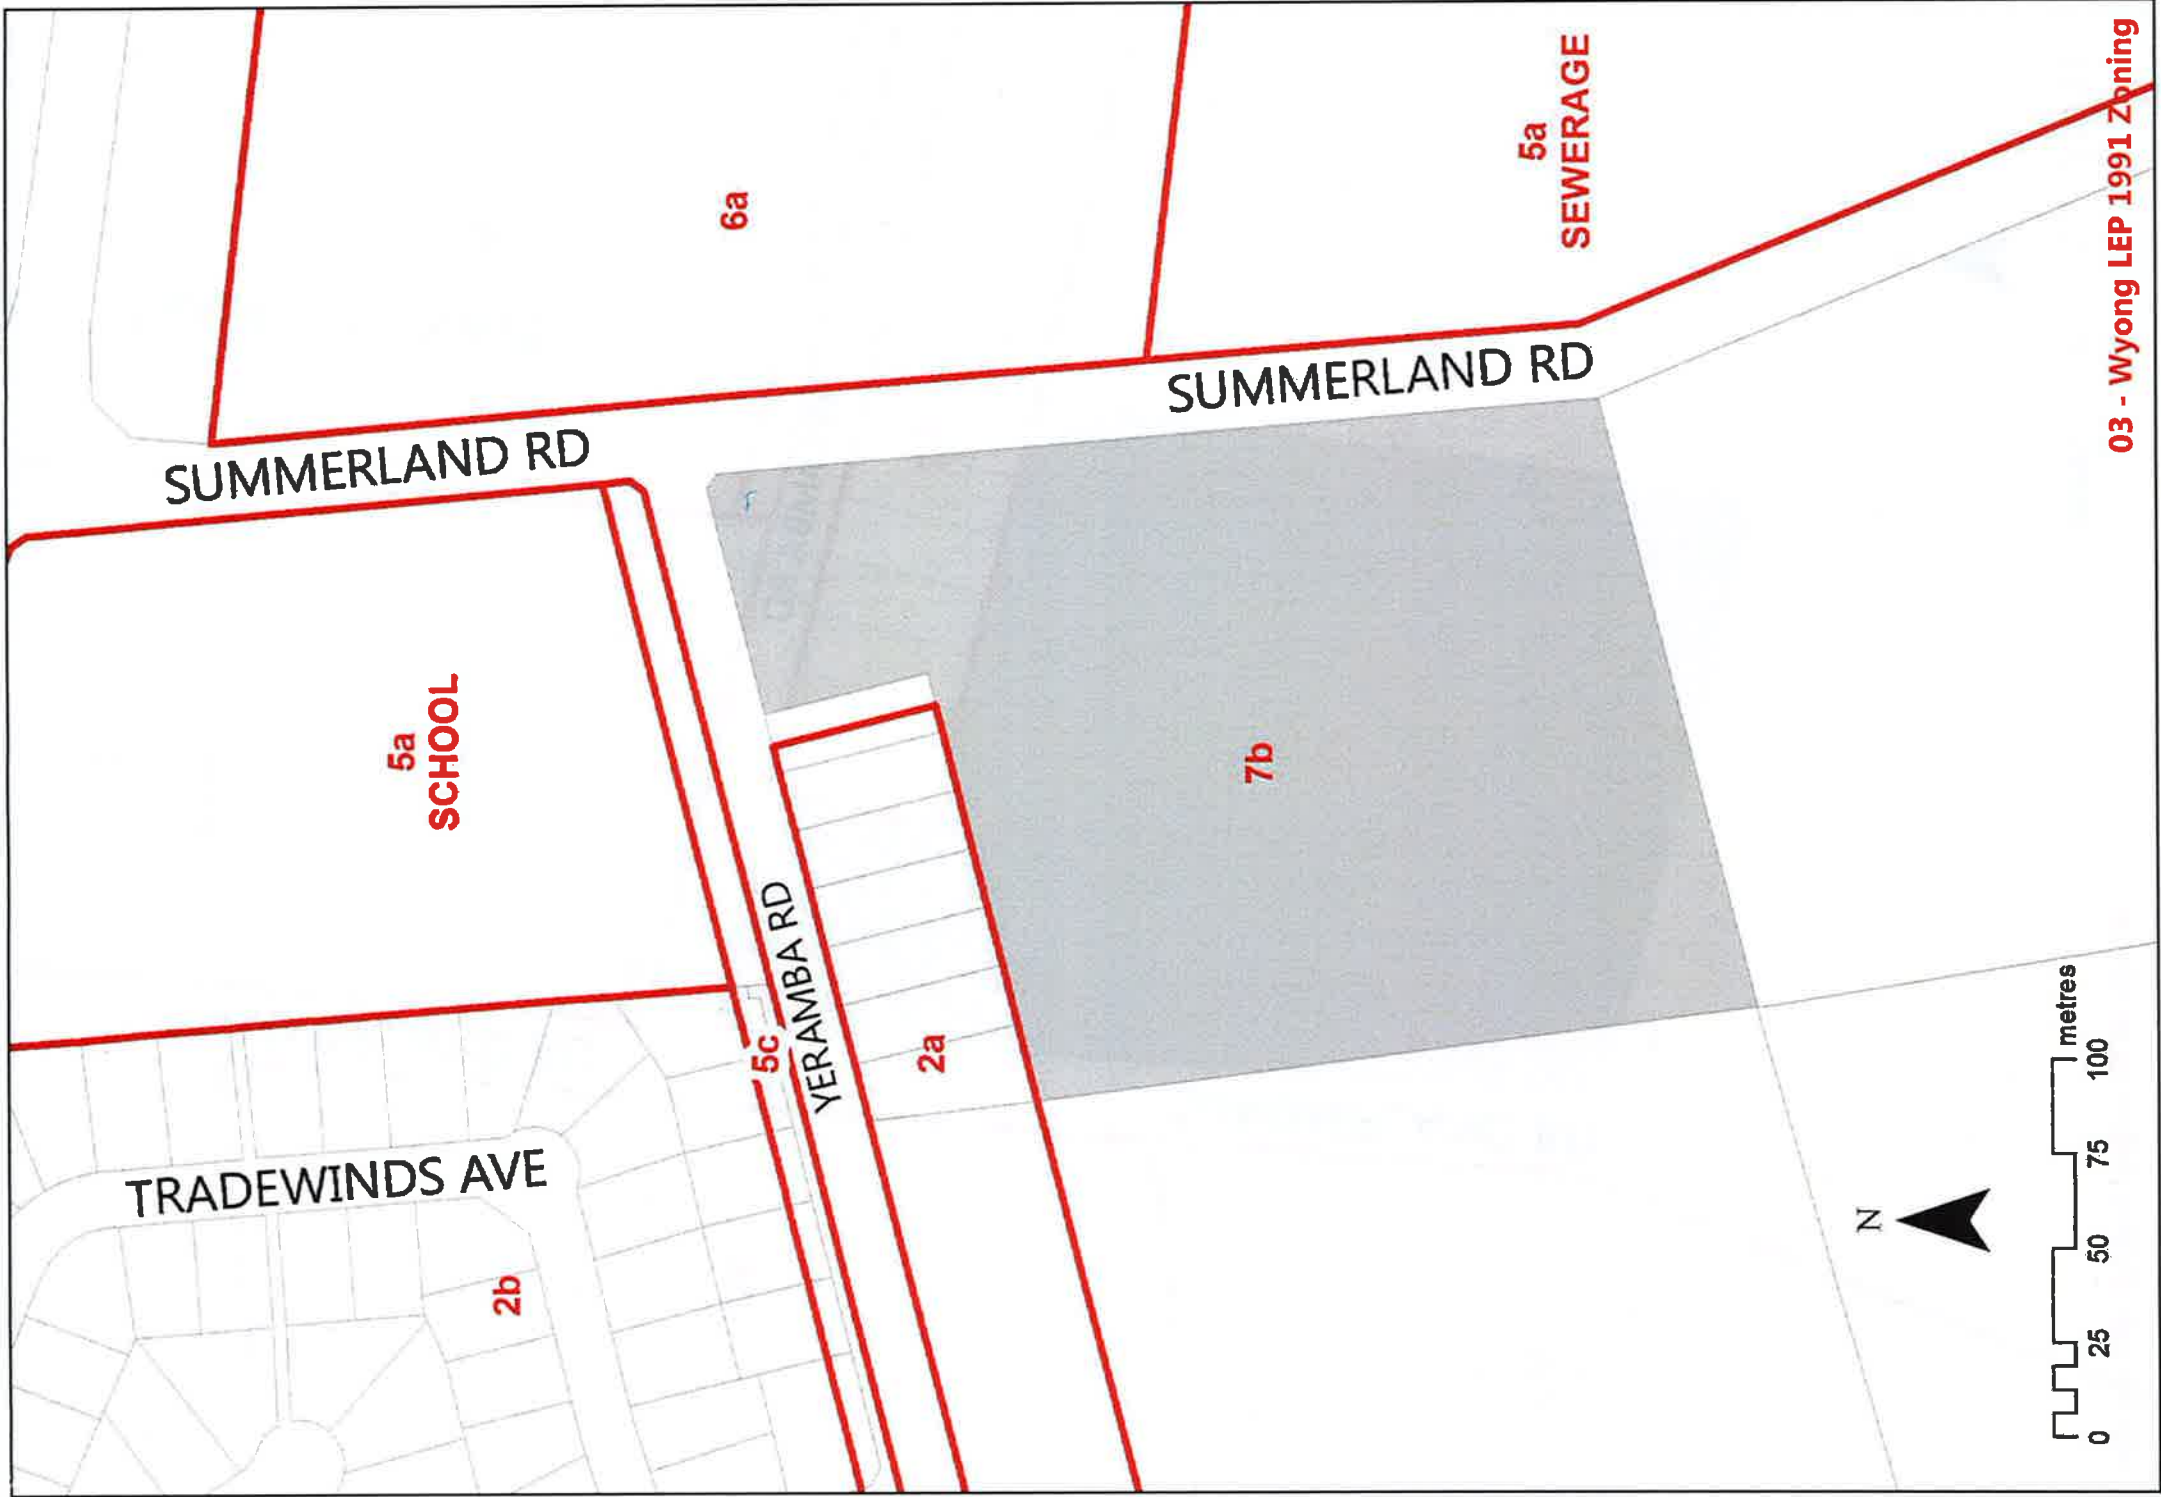



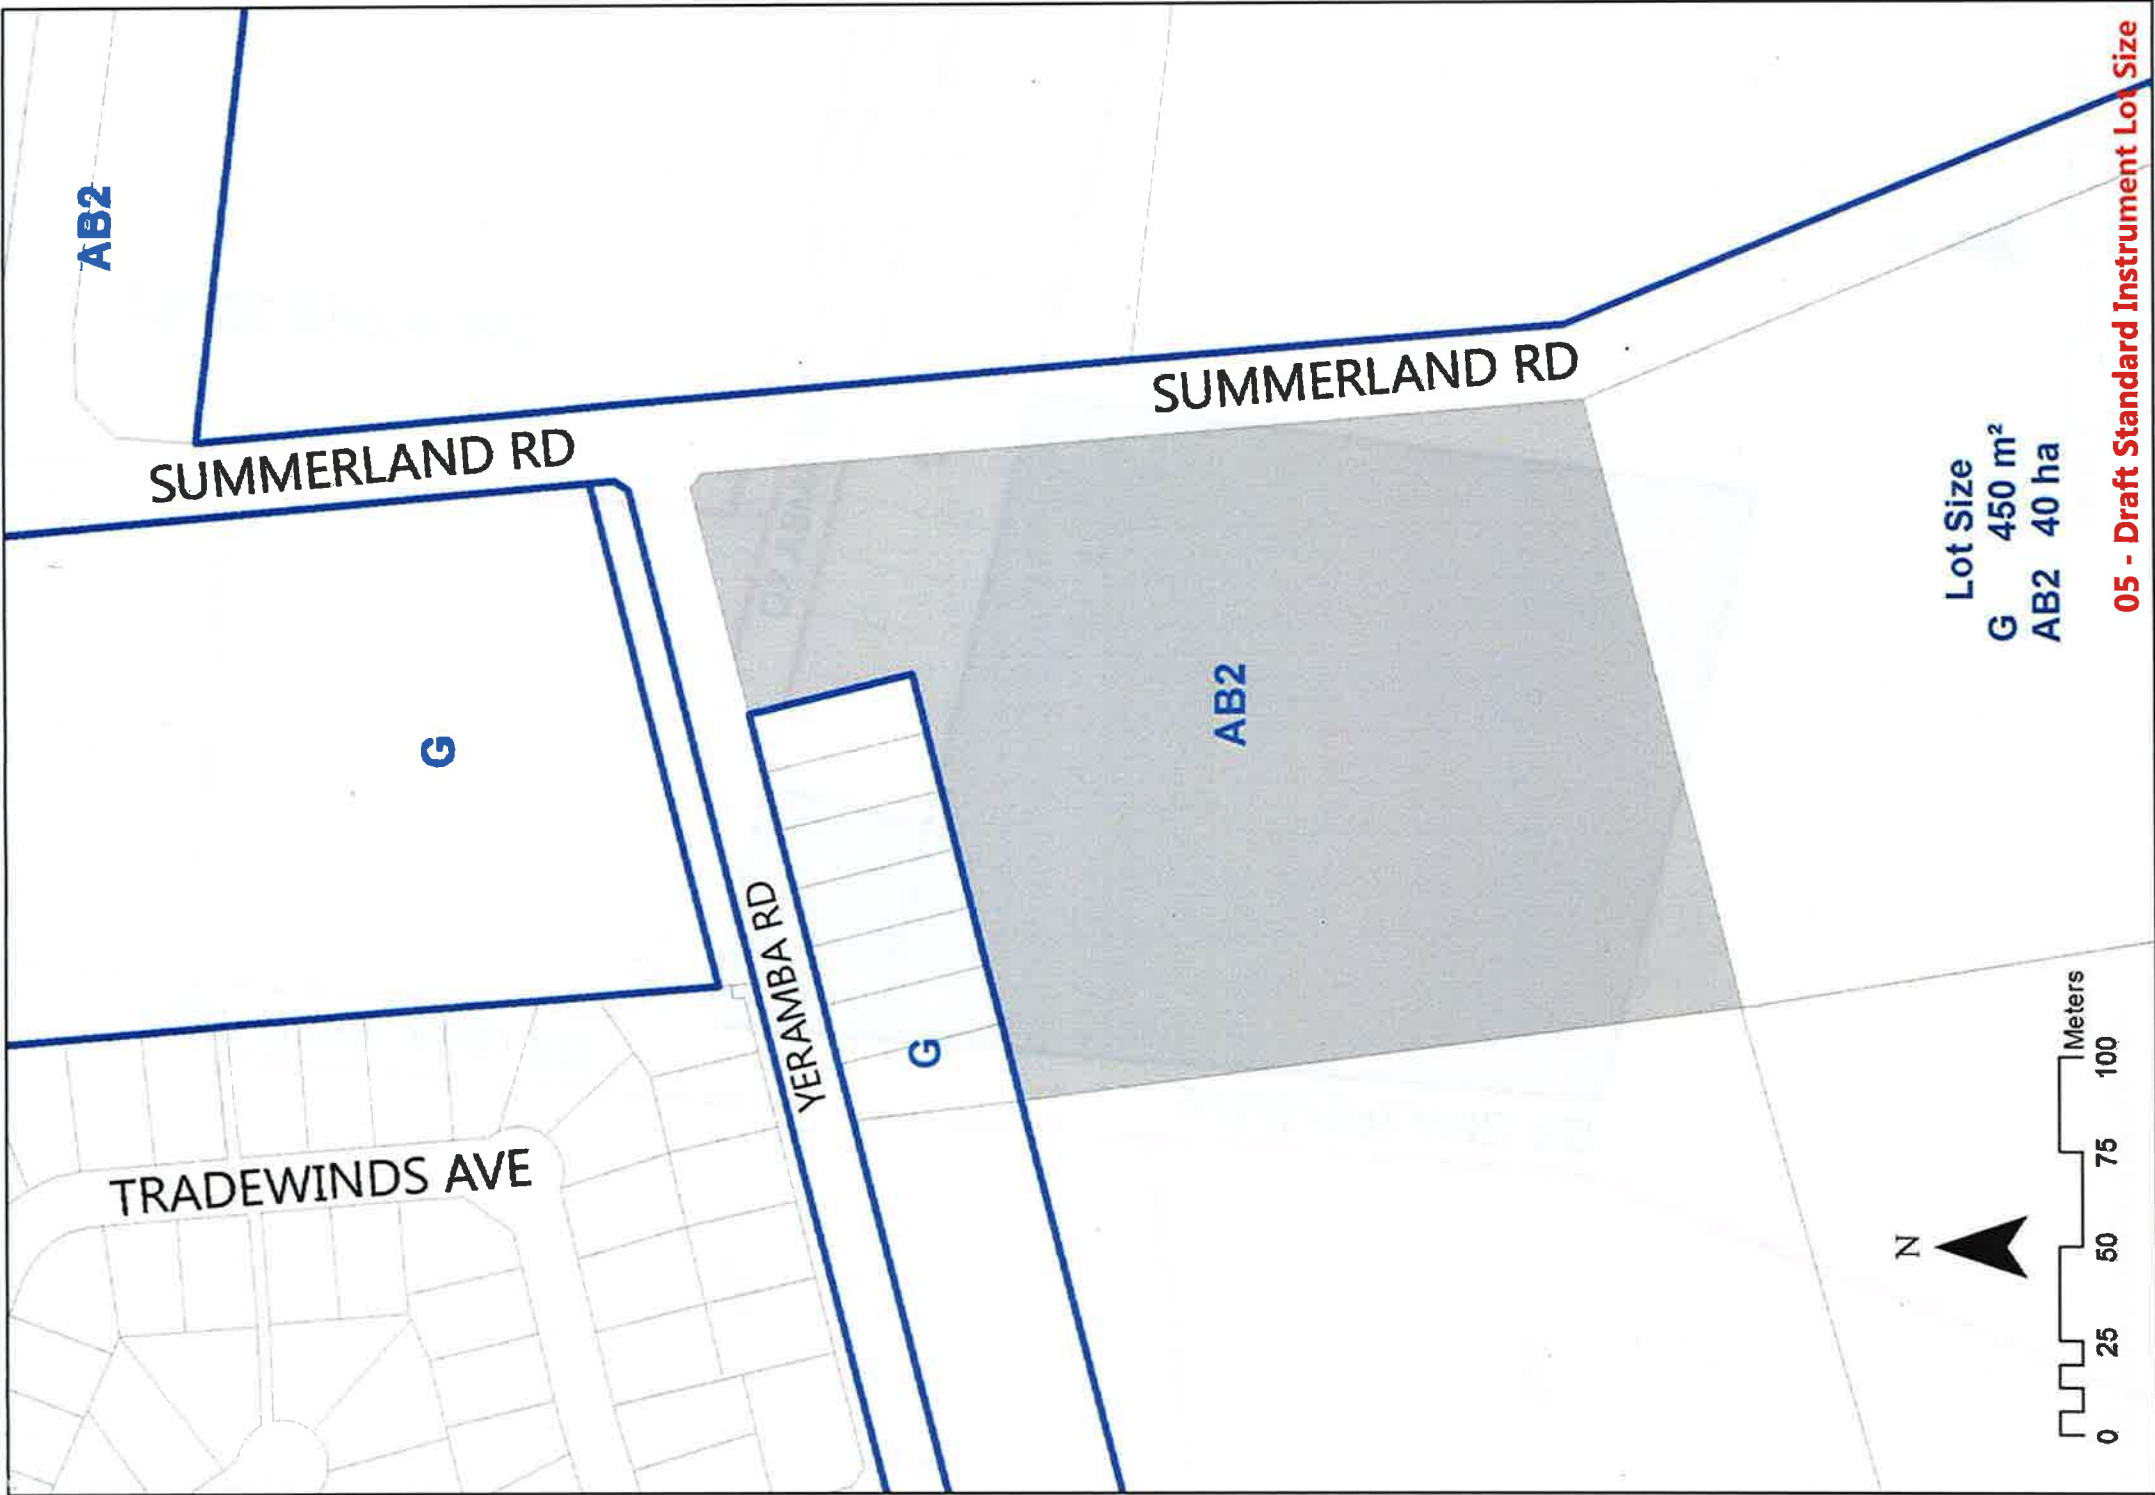

AB2

SUMMERLAND RD

SUMMERLAND RD

G

AB2


YERAMBA RD

G

TRADEWINDS AVE



Lot Size
G 450 m²
AB2 40 ha

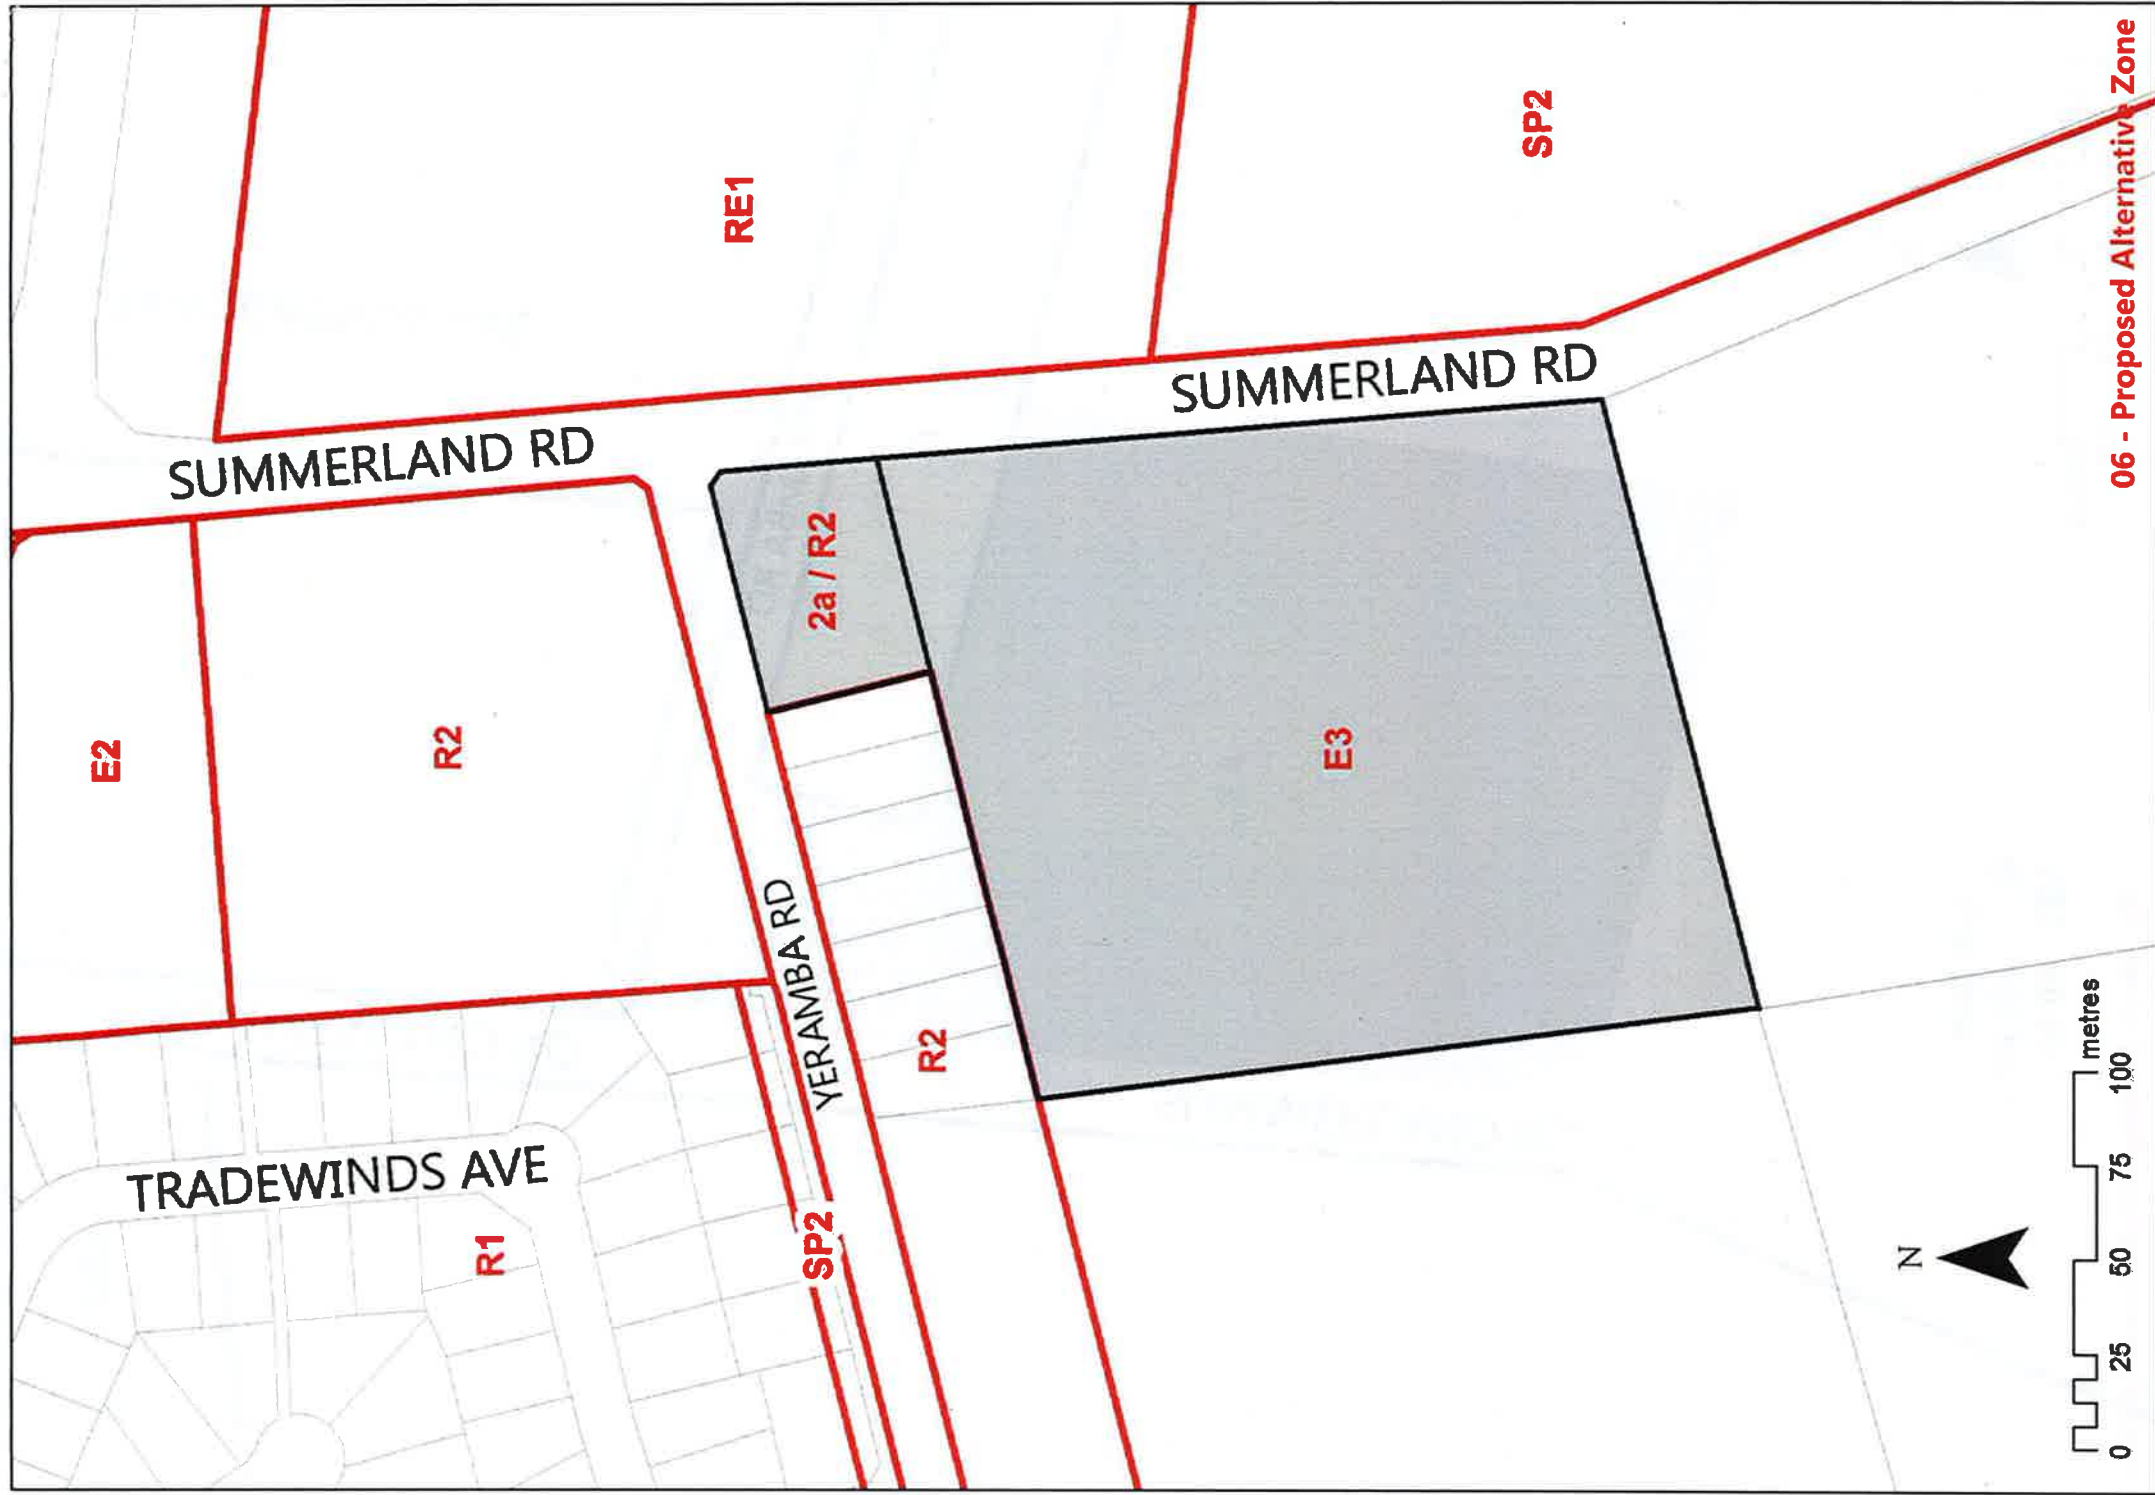

TRADEWINDS AVE

G

AB2

SUMMERLAND RD

YERAMBA RD

G

G

AB2

SUMMERLAND RD



0 25 50 75 100 Meters

Lot Size
G 450 m²
AB2 40 ha

07 - Proposed Minimum Lot Sizes

