



Wyong
Shire
Council
CENTRAL COAST

Wyong Local Environmental Plan 2013


Heritage Map - Sheet HER_007B

Heritage

-  Conservation Area - General
-  Item - General

Cadastre

 Cadastre © 1/03/2015 NSW LPI

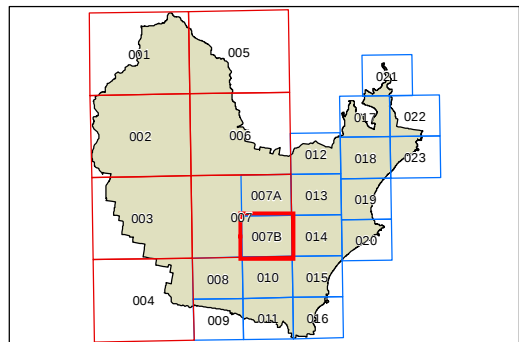

Projection: GDA 1994
MGA Zone 56

0 200 400 600 800
Metres

Scale: 1:20,000 @ A3

Map identification number:
8550_COM_HER_007B_020_20150316



Wyong Local Environmental Plan 2013


Lot Amalgamation Map - Sheet LAM_007B

Lot Amalgamation


 Lots to be Amalgamated

Cadastre

 Cadastre 1/03/15 © NSW LPI

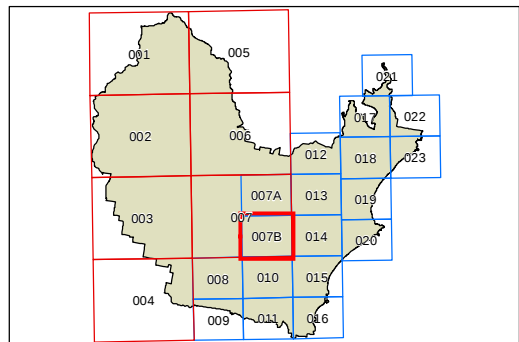

Projection: GDA 1994
MGA Zone 56

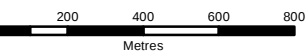

Scale: 1:20,000 @ A3

Map identification number:
8550_COM_LAM_007B_020_20150316





Wyong Local Environmental Plan 2013


Lot Size Map - Sheet LSZ_007B

Minimum Lot Size

- G** 450 m²
- V** 2500 m²
- W** 4000 m²
- Z** 2 ha
- AA** 8 ha
- AB1** 20 ha
- AB2** 40 ha

Cadastre

Cadastre 1/03/2015 © NSW LPI

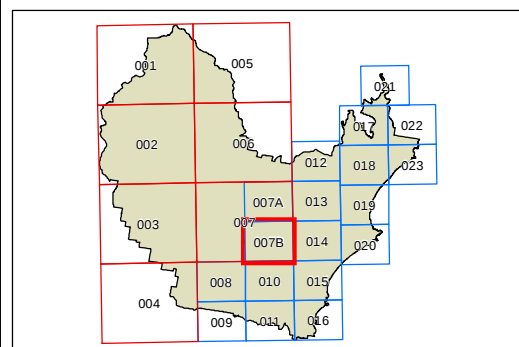


Projection: GDA 1994
MGA Zone 56

0 200 400 600 800
Metres

Scale: 1:20,000 @ A3

Map identification number:
8550_COM_LSZ_007B_020_20150316

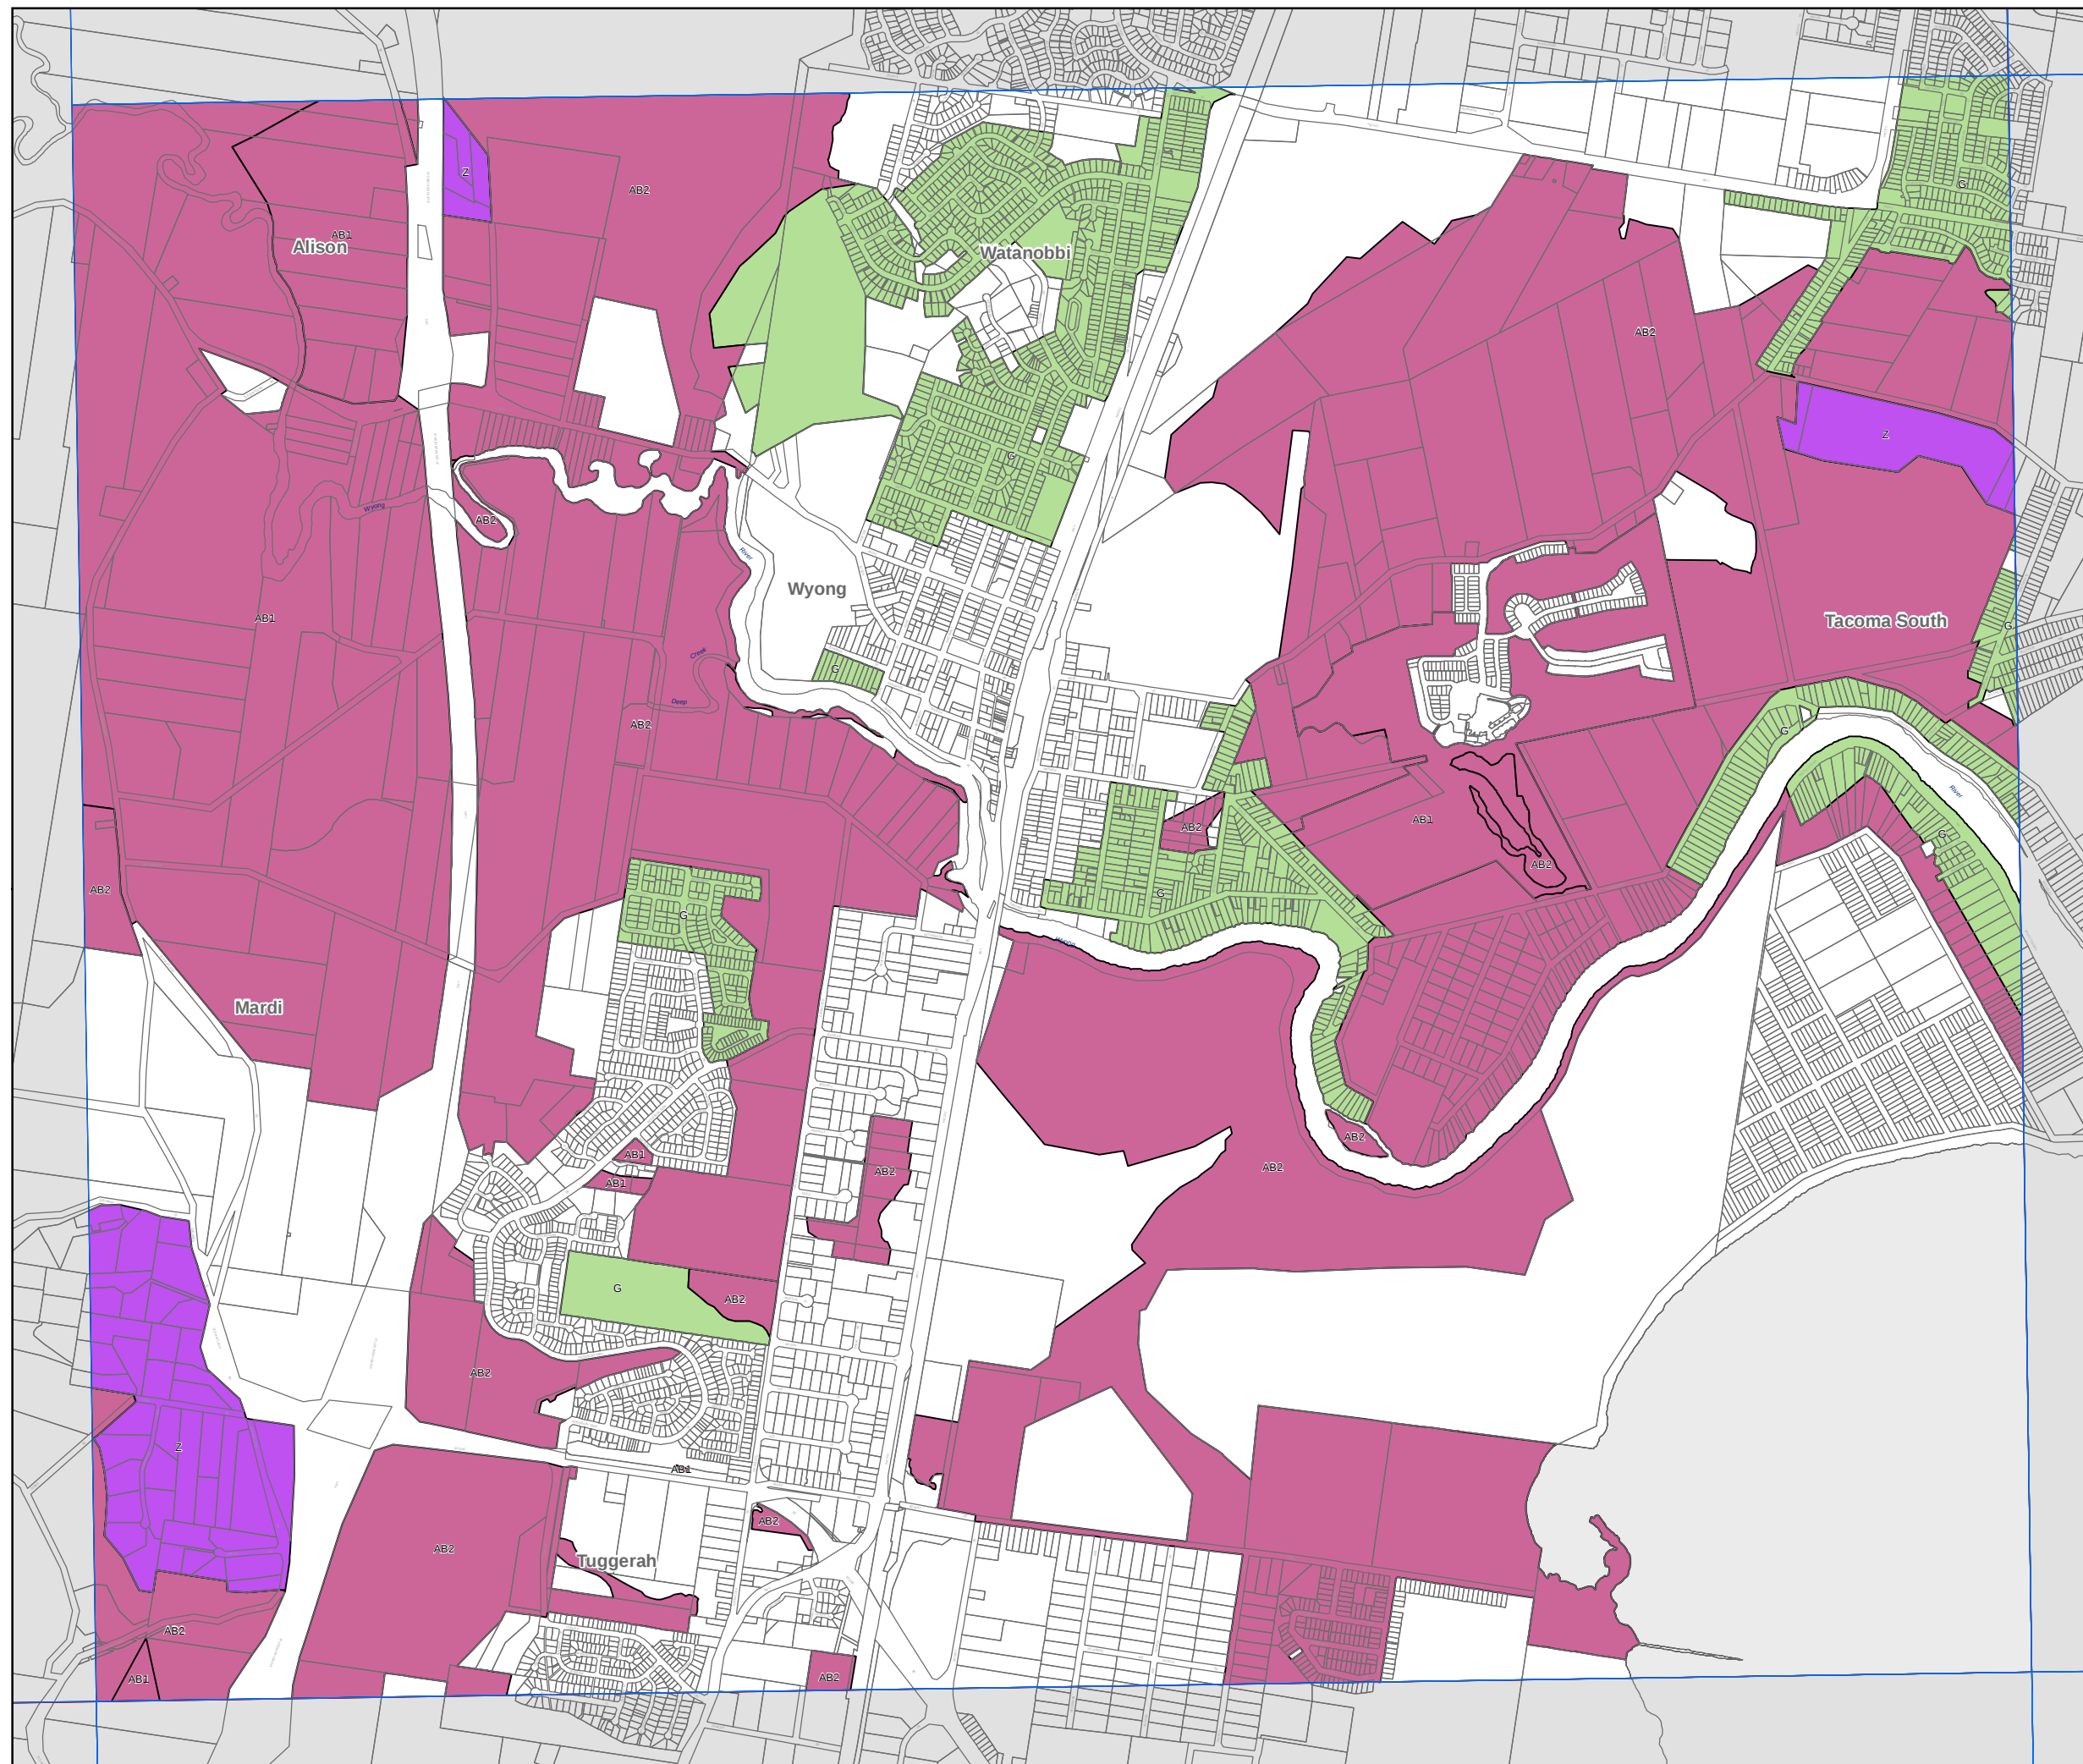



Wyong
Shire Council
CENTRAL COAST

Wyong Local Environmental Plan 2013


Land Zoning Map - Sheet LZN_007B

Zone

- B1** Neighbourhood Centre
- B2** Local Centre
- B3** Commercial Core
- B4** Mixed Use
- B5** Business Development
- B6** Enterprise Corridor
- B7** Business Park
- E1** National Parks and Nature Reserves
- E2** Environmental Conservation
- E3** Environmental Management
- E4** Environmental Living
- IN1** General Industrial
- IN2** Light Industrial
- R1** General Residential
- R2** Low Density Residential
- R3** Medium Density Residential
- R5** Large Lot Residential
- RE1** Public Recreation
- RE2** Private Recreation
- RU1** Primary Production
- RU2** Rural Landscape
- RU3** Forestry
- RU4** Rural Small Holdings
- RU5** Village
- RU6** Transition
- SP1** Special Activities
- SP2** Infrastructure
- SP3** Tourist
- W1** Natural Waterways
- W2** Recreational Waterways

Cadastre

□ Cadastre 1/03/2015 © NSW LPI

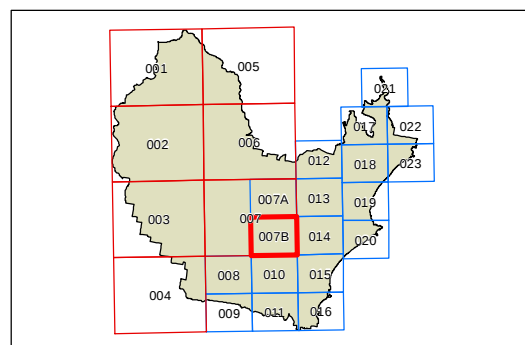


0 200 400 600
Metres

Projection: GDA 1994
MGA Zone 56

Scale: 1:20,000 @ A3

Map identification number:
8550_COM_LZN_007B_020_20150316

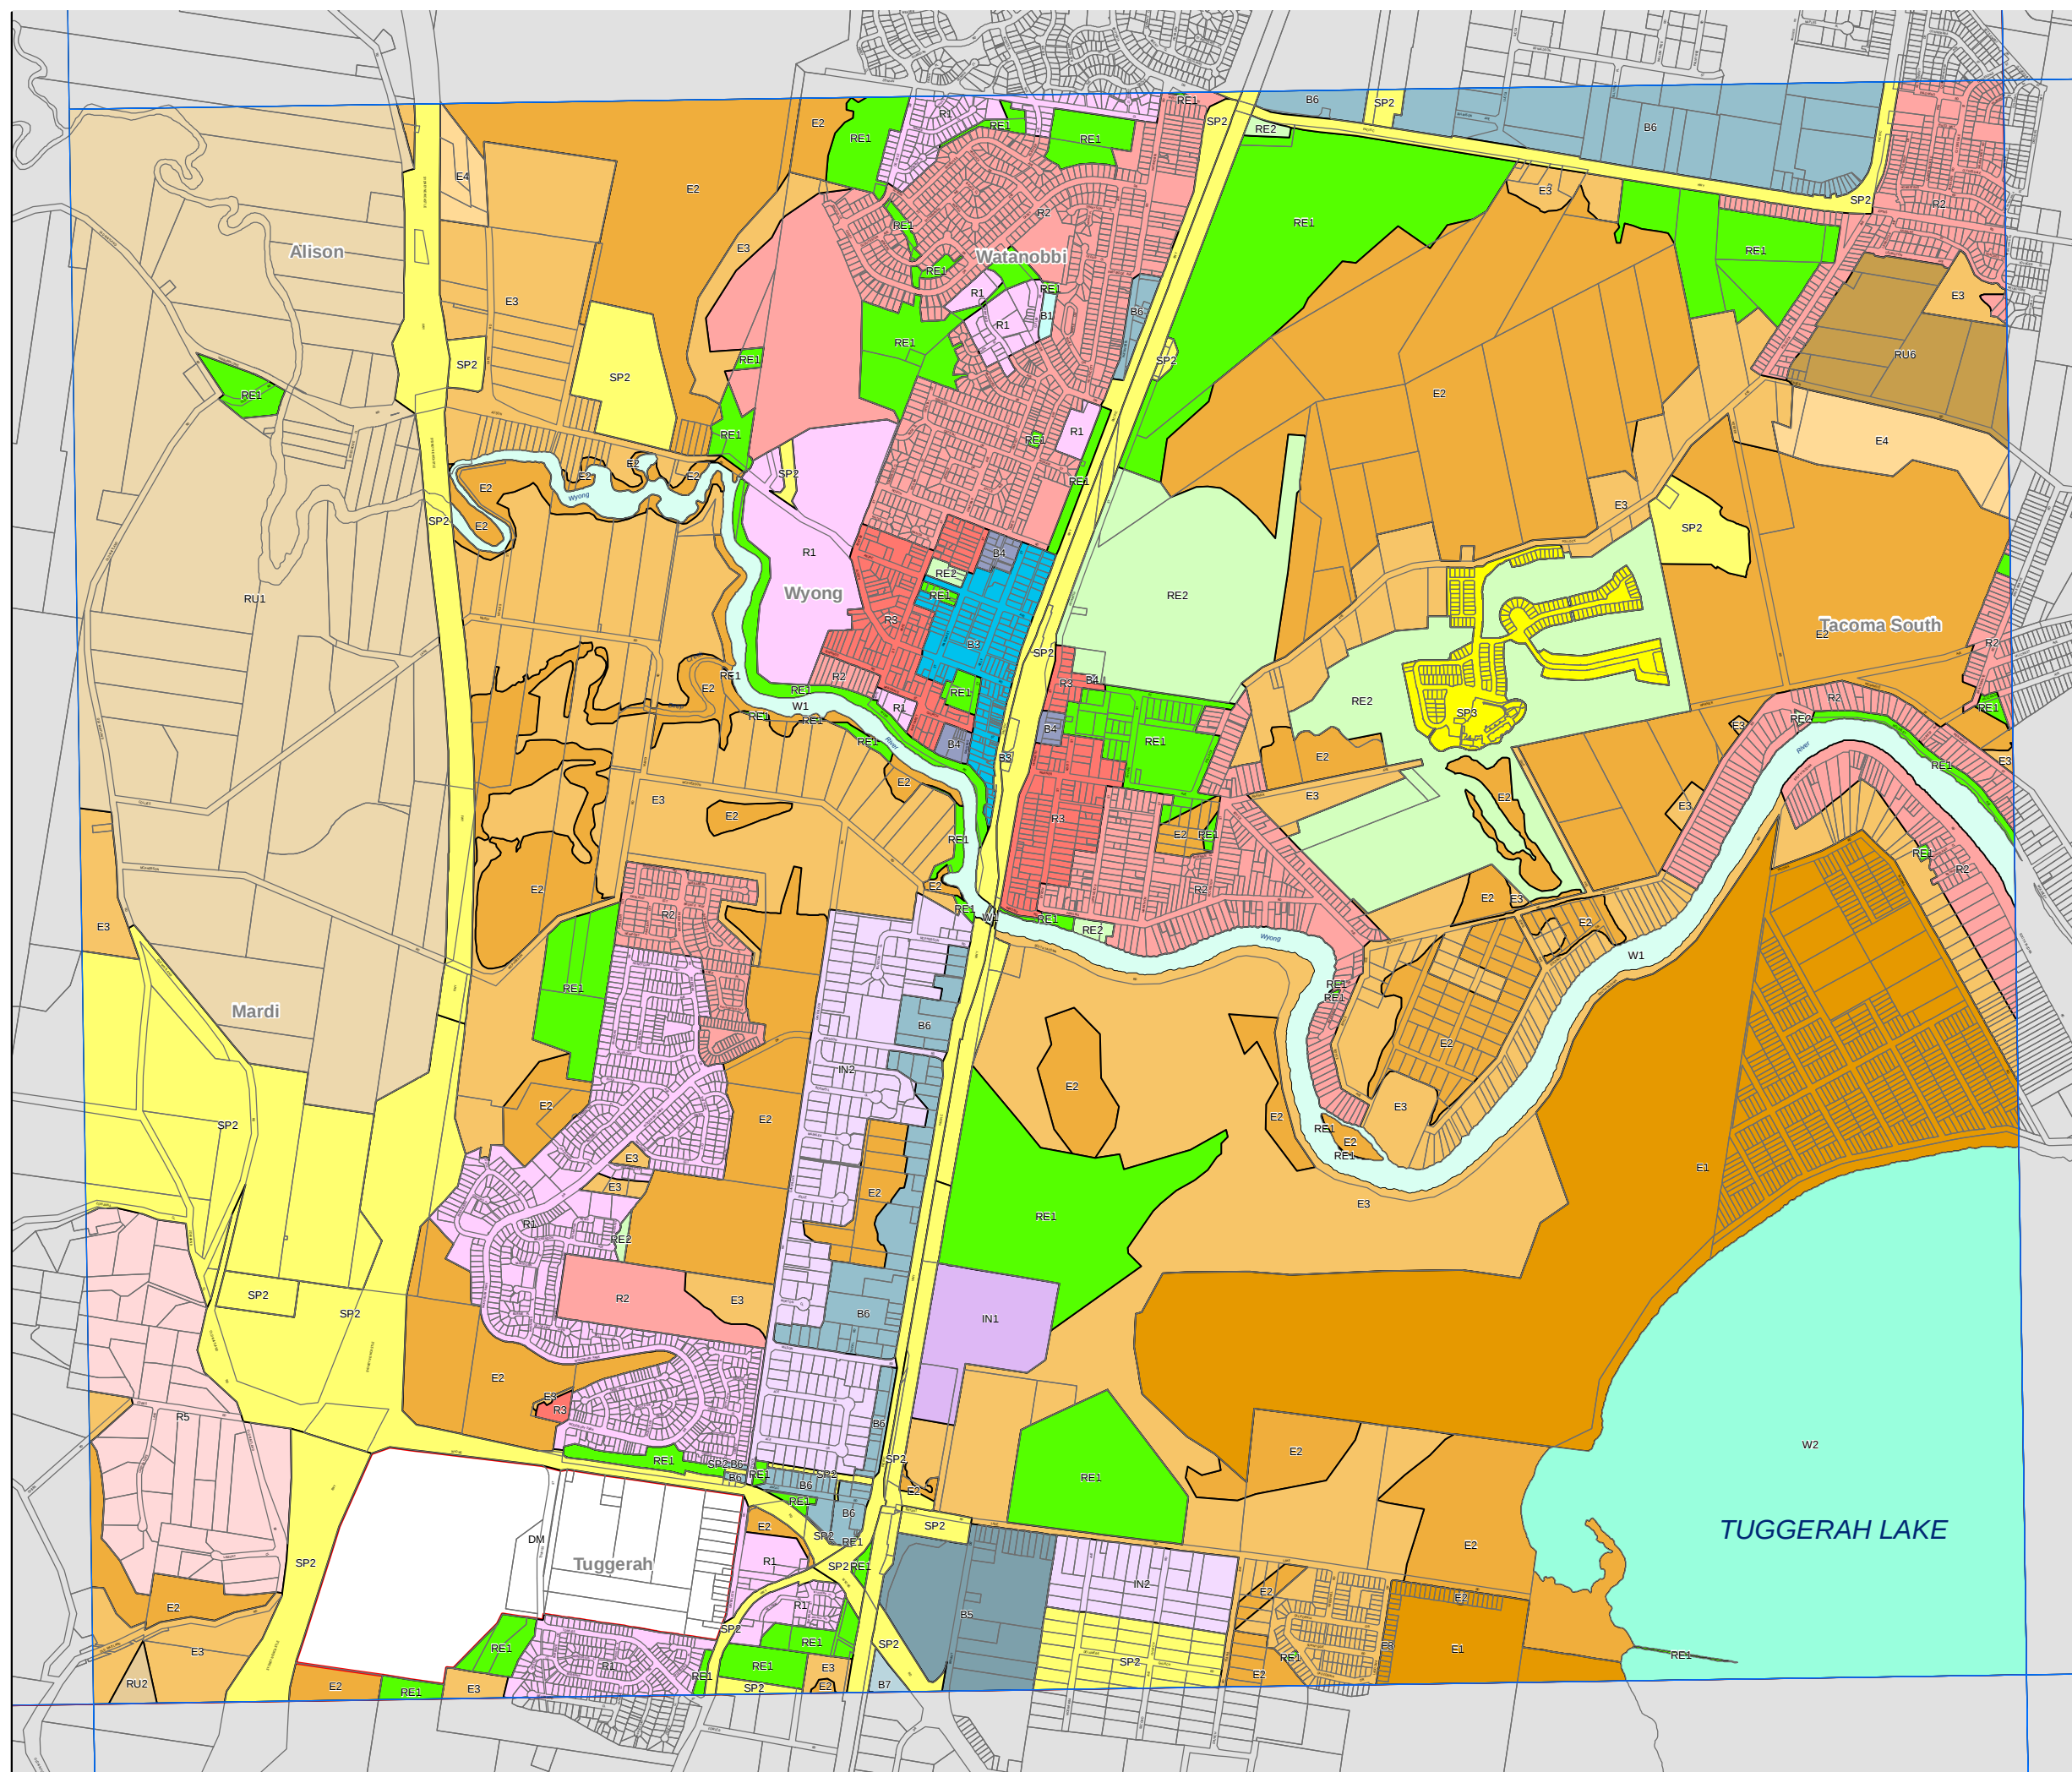




Land Zoning Map - Sheet LZN_

Zone

- | | |
|-----|------------------------------------|
| B1 | Neighbourhood Centre |
| B2 | Local Centre |
| B3 | Commercial Core |
| B4 | Mixed Use |
| B5 | Business Development |
| B6 | Enterprise Corridor |
| B7 | Business Park |
| E1 | National Parks and Nature Reserves |
| E2 | Environmental Conservation |
| E3 | Environmental Management |
| E4 | Environmental Living |
| IN1 | General Industrial |
| IN2 | Light Industrial |
| R1 | General Residential |
| R2 | Low Density Residential |
| R3 | Medium Density Residential |
| R5 | Large Lot Residential |
| RE1 | Public Recreation |
| RE2 | Private Recreation |
| RU1 | Primary Production |
| RU2 | Rural Landscape |
| RU3 | Forestry |
| RU4 | Rural Small Holdings |
| RU5 | Village |
| RU6 | Transition |
| SP1 | Special Activities |
| SP2 | Infrastructure |
| SP3 | Tourist |
| W1 | Natural Waterways |
| W2 | Recreational Waterways |

Cadaastre

 Cadastre 1/03/2015 © NSW LPI

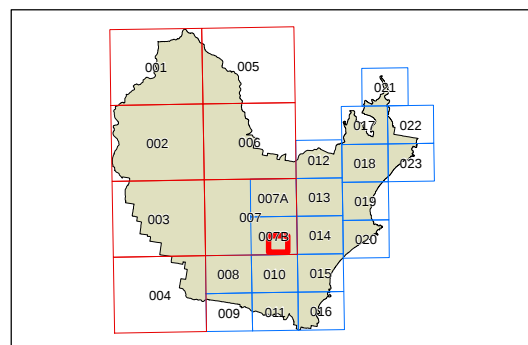

Projection: GDA 1994
MGA Zone 56

Scale: 1:7,718 @ A3

Map identification number:
8550 COM LZN 20150316

