


K+C REF: 016550_Seascape Grove21_Planning1 6550P PP snips.dwg - A4(P)-H08 E, 13-Dec-2021, angelac
© King & Campbell Pty Ltd

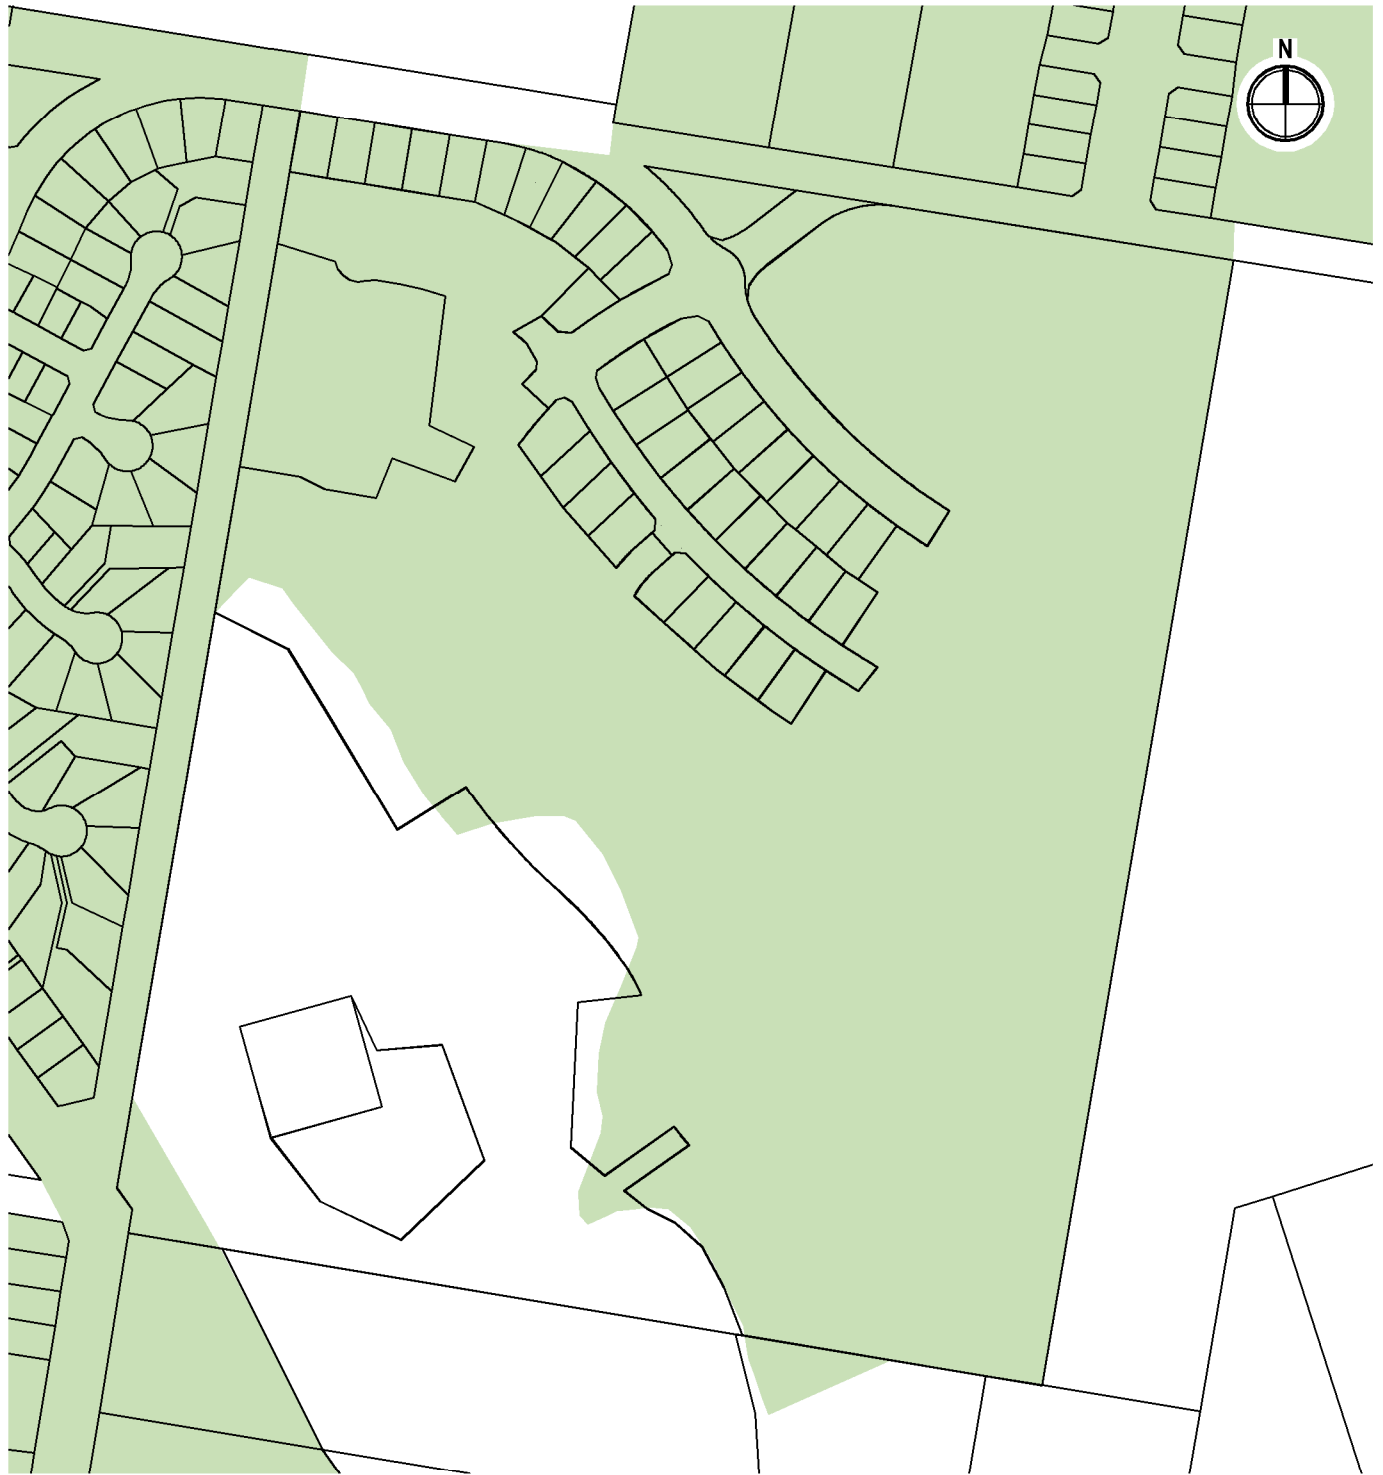

LEGEND

8.5

0 40 80 120 160 200

SCALE

1: 4000 @ A4

NOTE: DO NOT SCALE OFF DRAWINGS. USE FIGURED DIMENSIONS ONLY. REPORT ANY DISCREPANCIES TO THE AUTHOR. THIS DRAWING, BEING THE PROPERTY OF KING & CAMPBELL PTY LTD, IS PROTECTED BY COPYRIGHT AND MUST NOT BE USED, REPRODUCED OR COPIED WHOLLY OR IN PART WITHOUT THE WRITTEN PERMISSION OF KING & CAMPBELL PTY LTD.


THIS DRAWING INCLUDES INFORMATION IN COLOUR. IF YOU HAVE A BLACK AND WHITE COPY, YOU DON'T HAVE ALL THE INFORMATION. THIS NOTE IS COLOURED FOR YOUR INFORMATION.

KING + CAMPBELL

King & Campbell Pty Ltd
www.kingcampbell.com.au
A: PO Box 243 Port Macquarie NSW 2444
T: 02 6586 2555
F: 02 6583 4064
E: info@kingcampbell.com.au


REV.	DATE	DESCRIPTION	BY	PROJECT:	DRAWING TITLE:	EXISTING HEIGHT OF BUILDING MAP			
A	08.12.2021	ISSUED FOR INFORMATION	AJC	6550					
				D.A.N.O.: 05-0018, 07-0129					
				DESIGNED: -	PROJECT:	SEASCAPE GROVE ESTATE, BURRAWONG DRIVE, SOUTH WEST ROCKS, LOT 800 & LOT 801 DP1270742			
				DRAWN: AJC					
				CHECKED: -	CLIENT:	AUSPADDY DEVELOPMENTS PTY LTD			
				DATUM: AHD					
						DRAWING NO:	SHEET:	REV:	
						6550P PP snips	3	A	

K+C REF: O\6550_Seascape Grove21_Planning\6550P_PP_snips.dwg - A4(P)-H08 P. 13- Dec-2021, angelac
© King & Campbell Pty Ltd

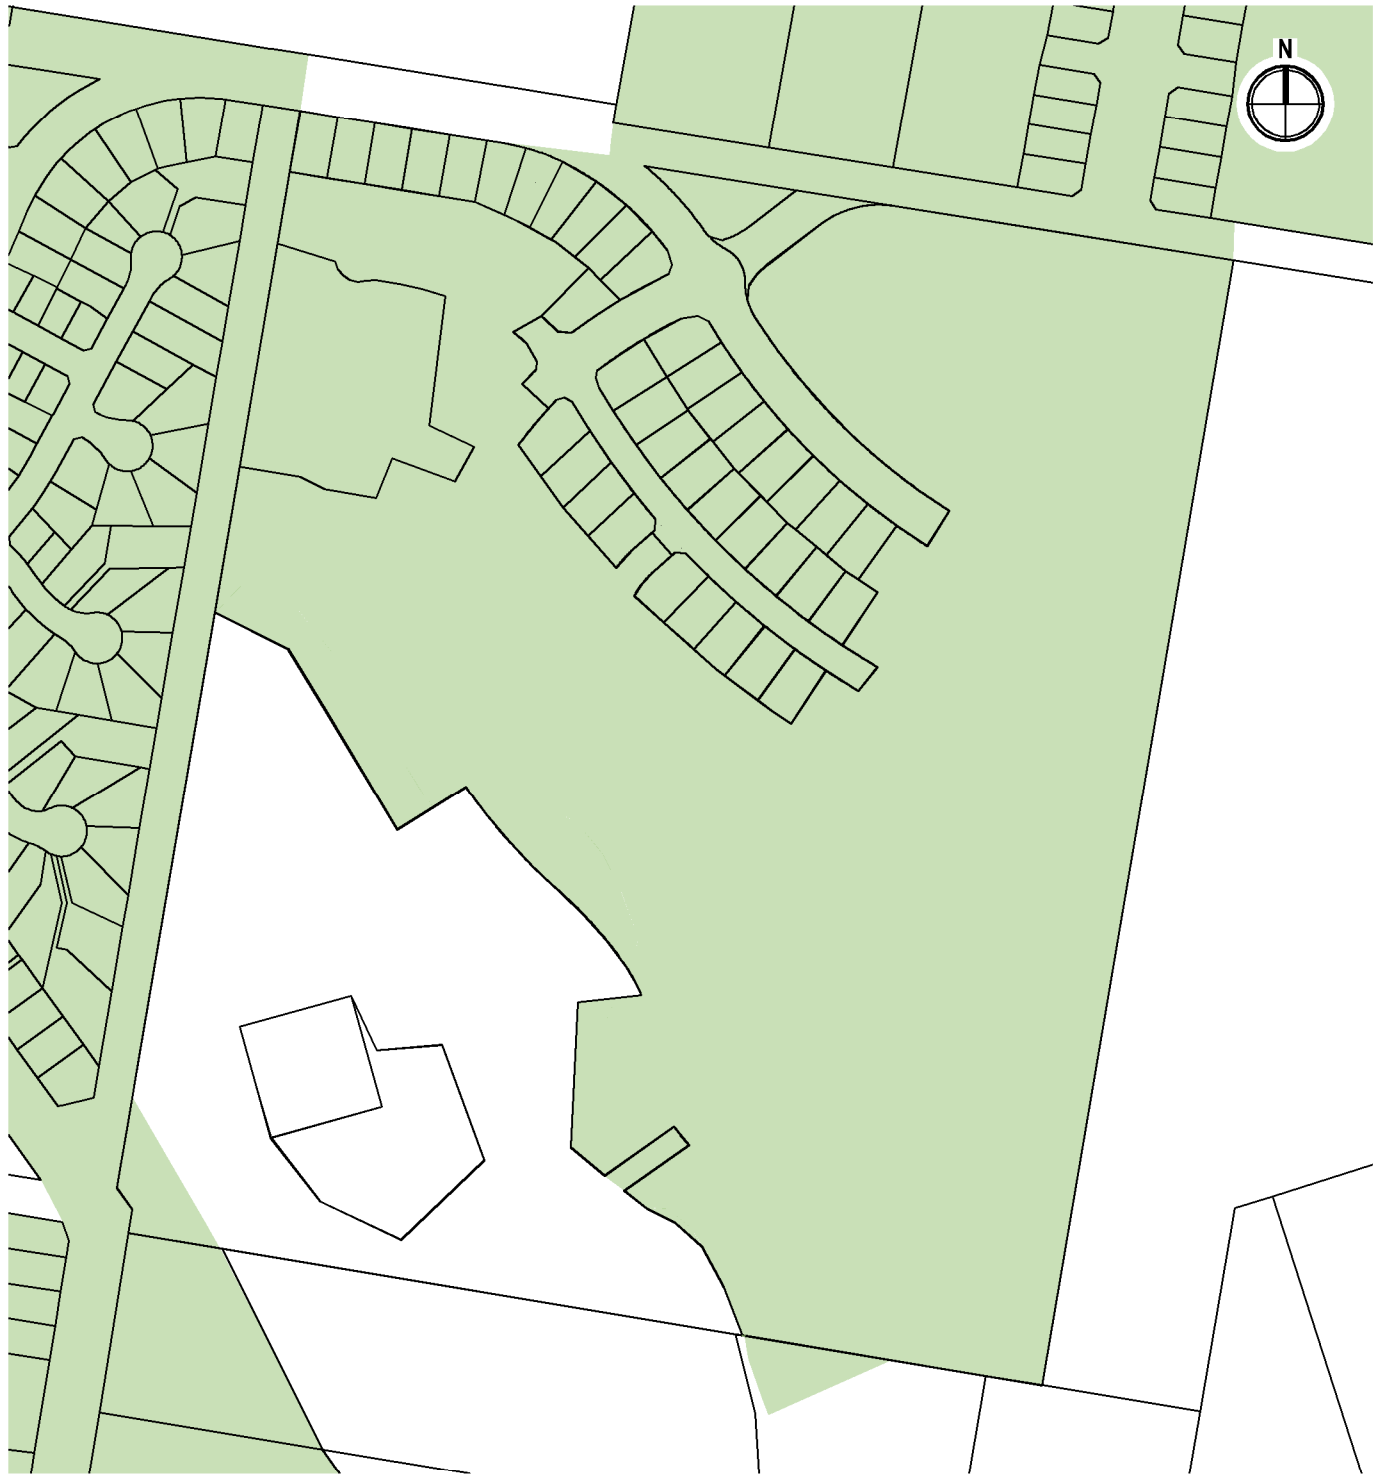

LEGEND

8.5

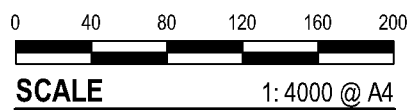

NOTE: DO NOT SCALE OFF DRAWINGS. USE FIGURED DIMENSIONS ONLY. REPORT ANY DISCREPANCIES TO THE AUTHOR. THIS DRAWING, BEING THE PROPERTY OF KING & CAMPBELL PTY LTD, IS PROTECTED BY COPYRIGHT AND MUST NOT BE USED, REPRODUCED OR COPIED WHOLLY OR IN PART WITHOUT THE WRITTEN PERMISSION OF KING & CAMPBELL PTY LTD.


THIS DRAWING INCLUDES INFORMATION IN COLOUR. IF YOU HAVE A BLACK AND WHITE COPY, YOU DON'T HAVE ALL THE INFORMATION. THIS NOTE IS COLOURISED.

KING + CAMPBELL

King & Campbell Pty Ltd
www.kingcampbell.com.au
A: PO Box 243 Port Macquarie NSW 2444
T: 02 6586 2555
F: 02 6583 4064
E: info@kingcampbell.com.au

REV.	DATE	DESCRIPTION	BY	PROJECT:	DRAWING TITLE:	PROPOSED HEIGHT OF BUILDING MAP		
A	08.12.2021	ISSUED FOR INFORMATION	AJC	6550 D.A.N.O.: 05-0018, 07-0129				
				DESIGNED: -	PROJECT:	SEASCAPE GROVE ESTATE, BURRAWONG DRIVE, SOUTH WEST ROCKS, LOT 800 & LOT 801 DP1270742		
				DRAWN: AJC				
				CHECKED: -	CLIENT:	AUSPADDY DEVELOPMENTS PTY LTD		
				DATUM: AHD				
						DRAWING NO:	SHEET:	REV:
						6550P PP snips	4	A

K+C REF: 016550_Seascape Grove21_Planning1 6550P PP snips.dwg - A4(P)-MUS E, 13-Dec-2021, angelac

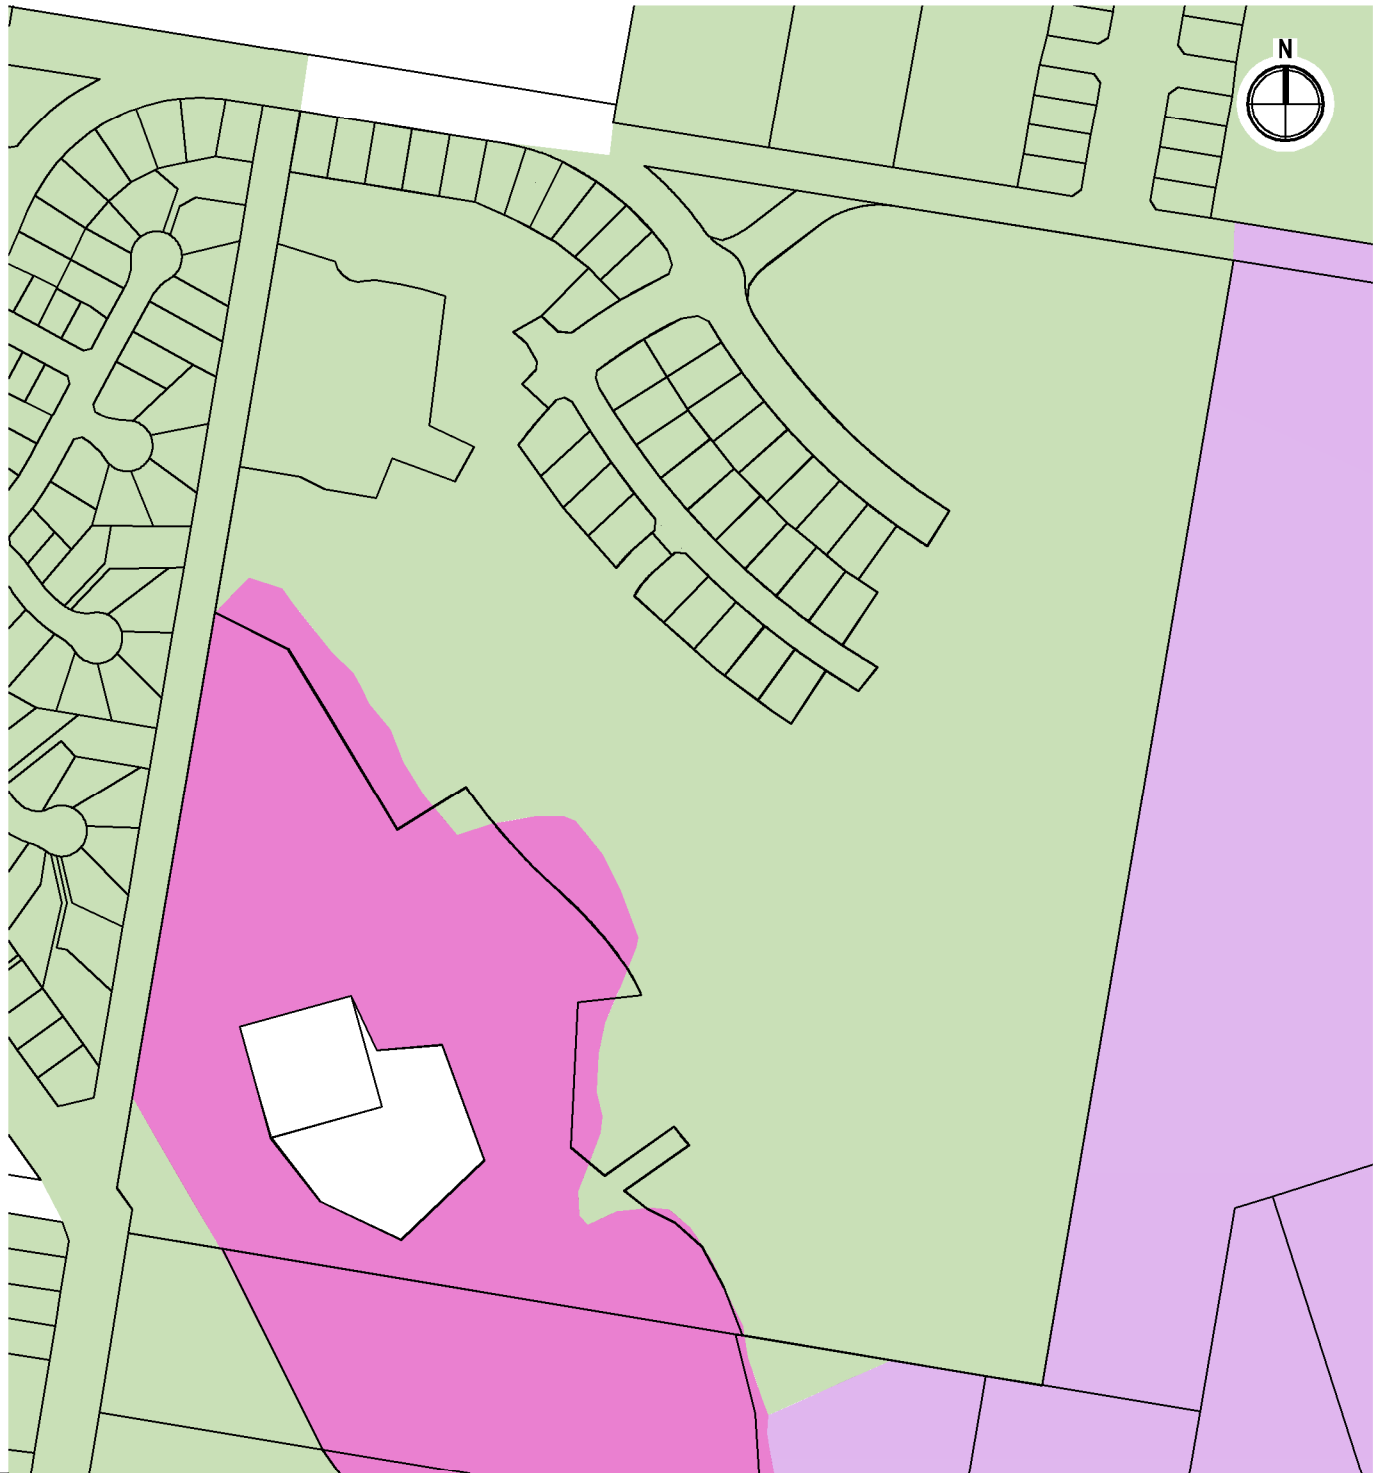

LEGEND

500	
40ha	AB

0 40 80 120 160 200



SCALE 1: 4000 @ A4

NOTE: DO NOT SCALE OFF DRAWINGS. USE FIGURED DIMENSIONS ONLY. REPORT ANY DISCREPANCIES TO THE AUTHOR. THIS DRAWING BEING THE PROPERTY OF KING & CAMPBELL PTY LTD, IS PROTECTED BY COPYRIGHT AND MUST NOT BE USED, REPRODUCED OR COPIED WHOLLY OR IN PART WITHOUT THE WRITTEN PERMISSION OF KING & CAMPBELL PTY LTD.
© King & Campbell Pty Ltd

THIS DRAWING INCLUDES INFORMATION IN COLOUR. IF YOU HAVE A BLACK AND WHITE COPY, YOU DON'T HAVE ALL THE INFORMATION. THIS NOTE IS COLOURED.

KING + CAMPBELL

King & Campbell Pty Ltd
www.kingcampbell.com.au
A: PO Box 243 Port Macquarie NSW 2444
T: 02 6586 2555
F: 02 6583 4064
E: info@kingcampbell.com.au

REV.	DATE	DESCRIPTION	BY	PROJECT:	DRAWING	EXISTING LOT SIZE MAP			
A	08.12.2021	ISSUED FOR INFORMATION	AJC	6550	TITLE:				
				D&NO: 05-0018, 07-0129		PROJECT: SEASCAPE GROVE ESTATE, BURRAWONG DRIVE, SOUTH WEST ROCKS, LOT 800 & LOT 801 DP1270742			
				DESIGNED: -					
				DRAWN: AJC					
				CHECKED: -		CLIENT: AUSPADDY DEVELOPMENTS PTY LTD			
				DATUM: AHD					
						DRAWING NO:	SHEET:	REV:	
						6550P PP snips	5	A	

