


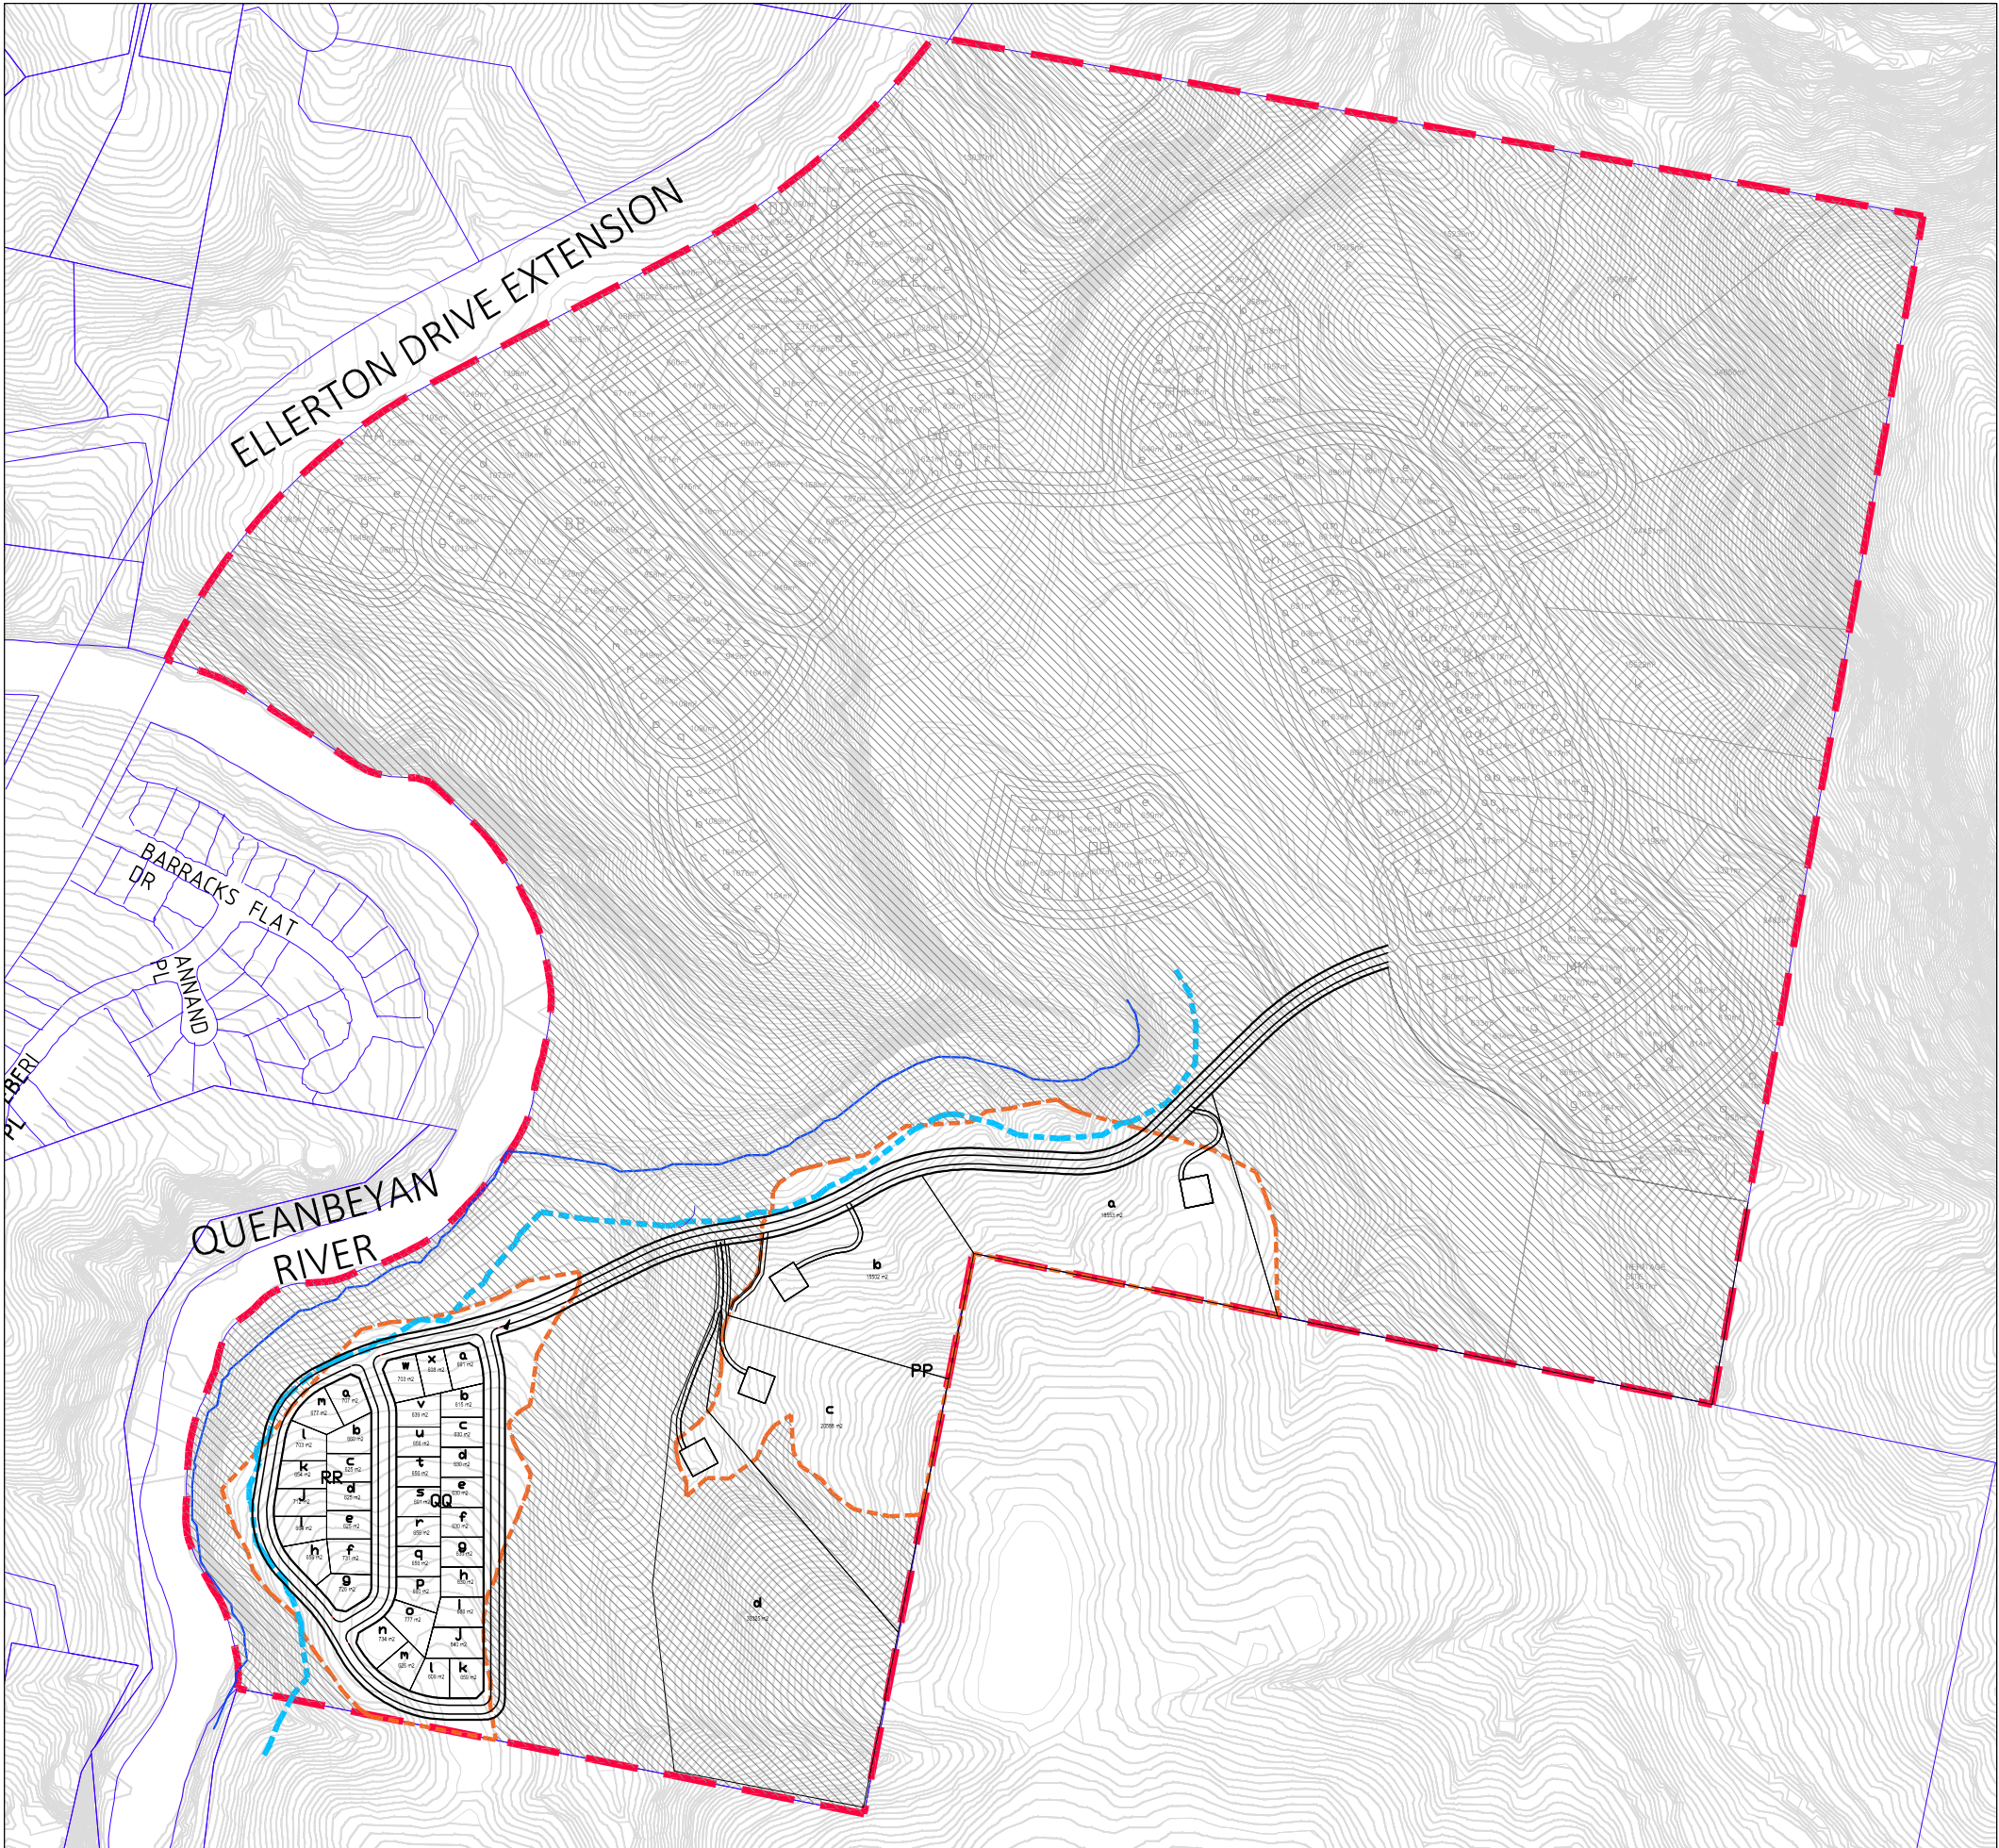

LEGEND

JUMPING CREEK BOUNDARY

BLOCK BOUNDARY

m2

BLOCK AREA

QQ

SECTION IDENTIFIER

e

BLOCK IDENTIFIER

DRIVEWAY

LARGE LOT BUILDING ENVELOPE

1M CONTOURS

DEFERRED AREA

ENVIRONMENTAL EXCLUSION AREA

TOP OF BANK

40M CREEK OFFSET

NOTE
Preliminary engineering works shown on these drawings are for site context only and are indicative. Subject to change based on this assessment.

NOT FOR CONSTRUCTION

ISSUE	REASON FOR ISSUE	DATE	DESIGN	DRAWN	CHECKED	APPROVED FOR ISSUE
A	PRELIMINARY	19/10/2015	JE/MR	MR	GR	CS
B	DRAFT FOR REVIEW	27/10/2015	JE/MR	MR	GR	CS
C	SUBMISSION	27/10/2015	JE/MR	MR	GR	CS

DRAWING STATUS

Warning unless there is an authorised SPACELAB signature in the approved for issue column, this drawing is not approved for issue.

COPYRIGHT

This drawing remains the property of SPACELAB Studio. It may be used for the purpose for which it was commissioned & in accordance with the terms of engagement for that commission. Unauthorised use of the drawing is prohibited.

CLIENT

CONSULTANTS

PROJECT

JUMPING CREEK DEFERRED AREA

DRAWING	PROJECT No	DRAWING No	ISSUE	REVISION
CONCEPT LAYOUT	15/1118	P01.1	PRELIMINARY	C

20 10 0 30 50 100m

SCALE @ A1
1:2500

SCALE @ A3
1:5000